
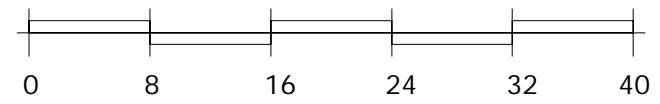
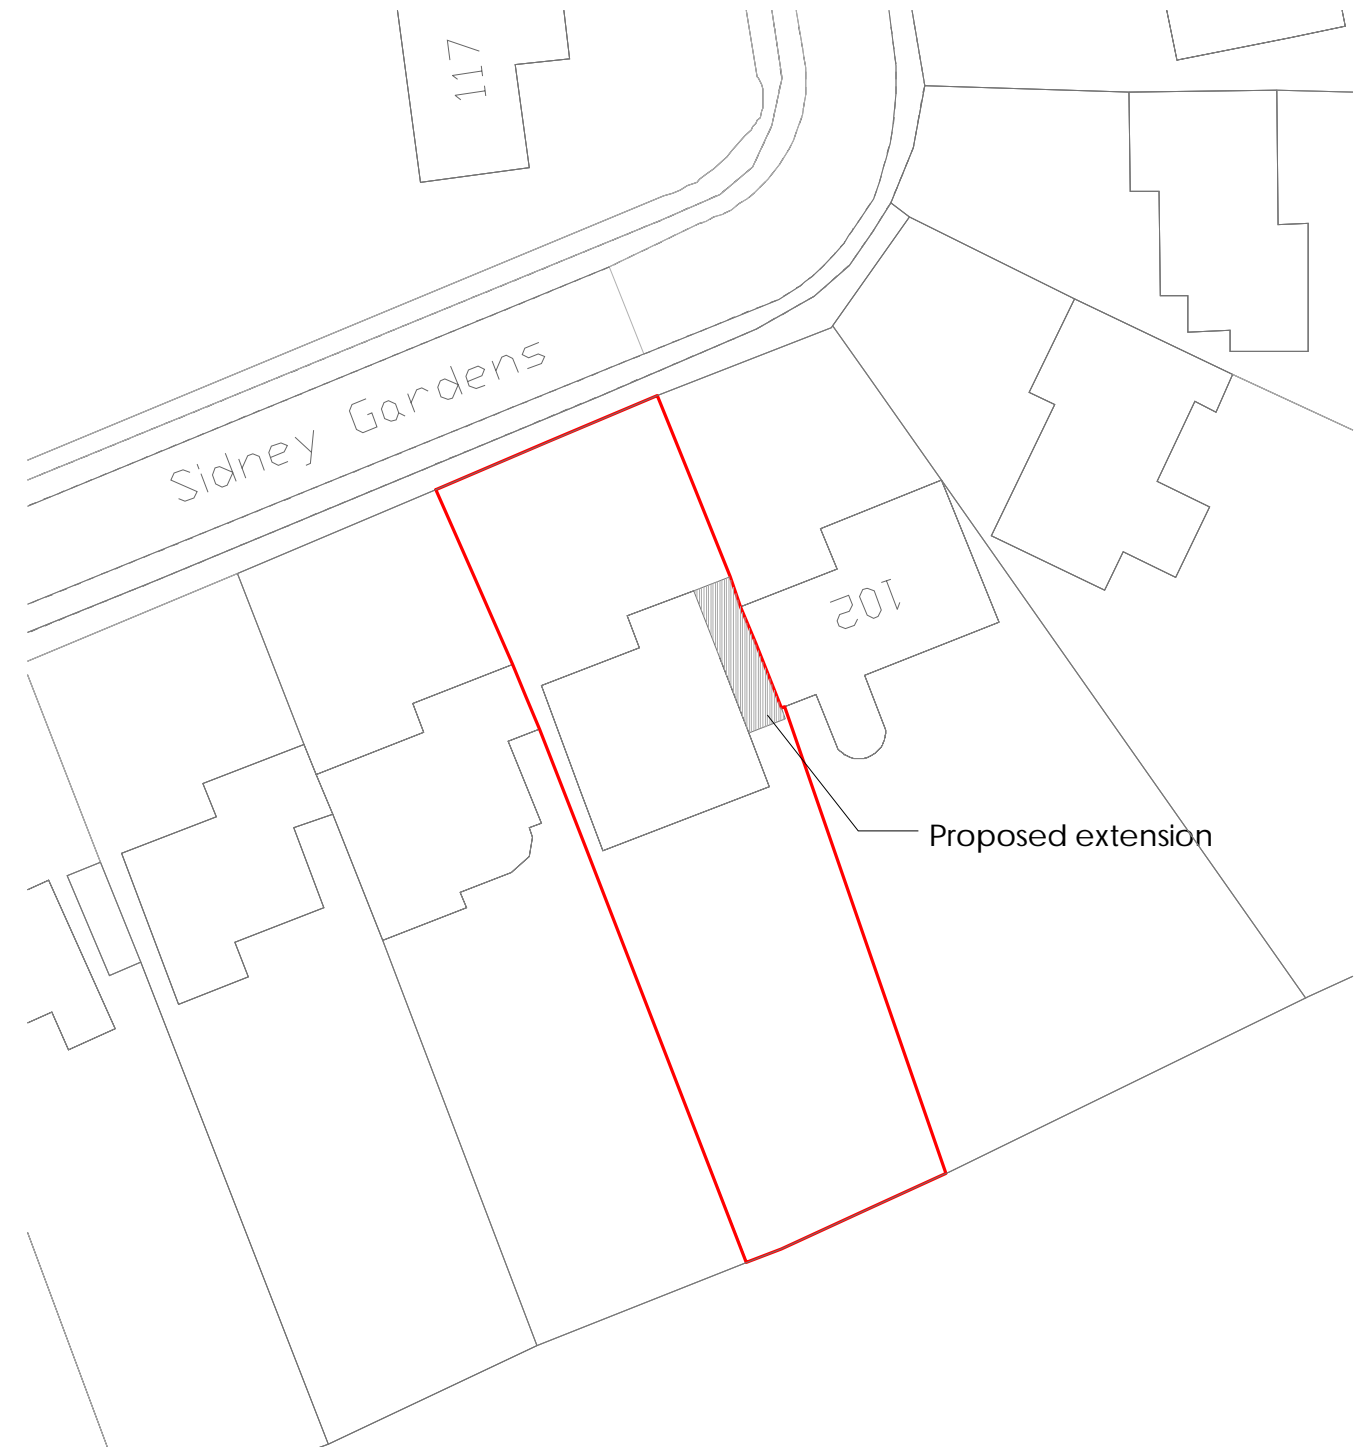


Scale Bar - A3 - 1:1250

Site Location Plan  
1:1250

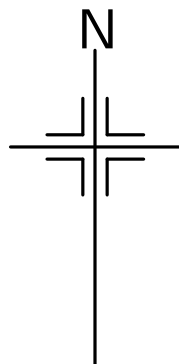

Scale Bar - A3 - 1:500

Block Plan  
1:500



rev.	date	amendment
Kent Building Control Ltd 5 The Farmhouse Yew Tree Studios Stanford TN25 6DH 01303 656001		
client	Mr L Robson	
project	104 Sidney Gardens Otford TN14 5PX	
drawing title	OS Map and Block Plan	
scale	1:1250/1:500	date 07.12.21 drawn by JN
dwg no.	KBC/21/202/01	rev. 0