
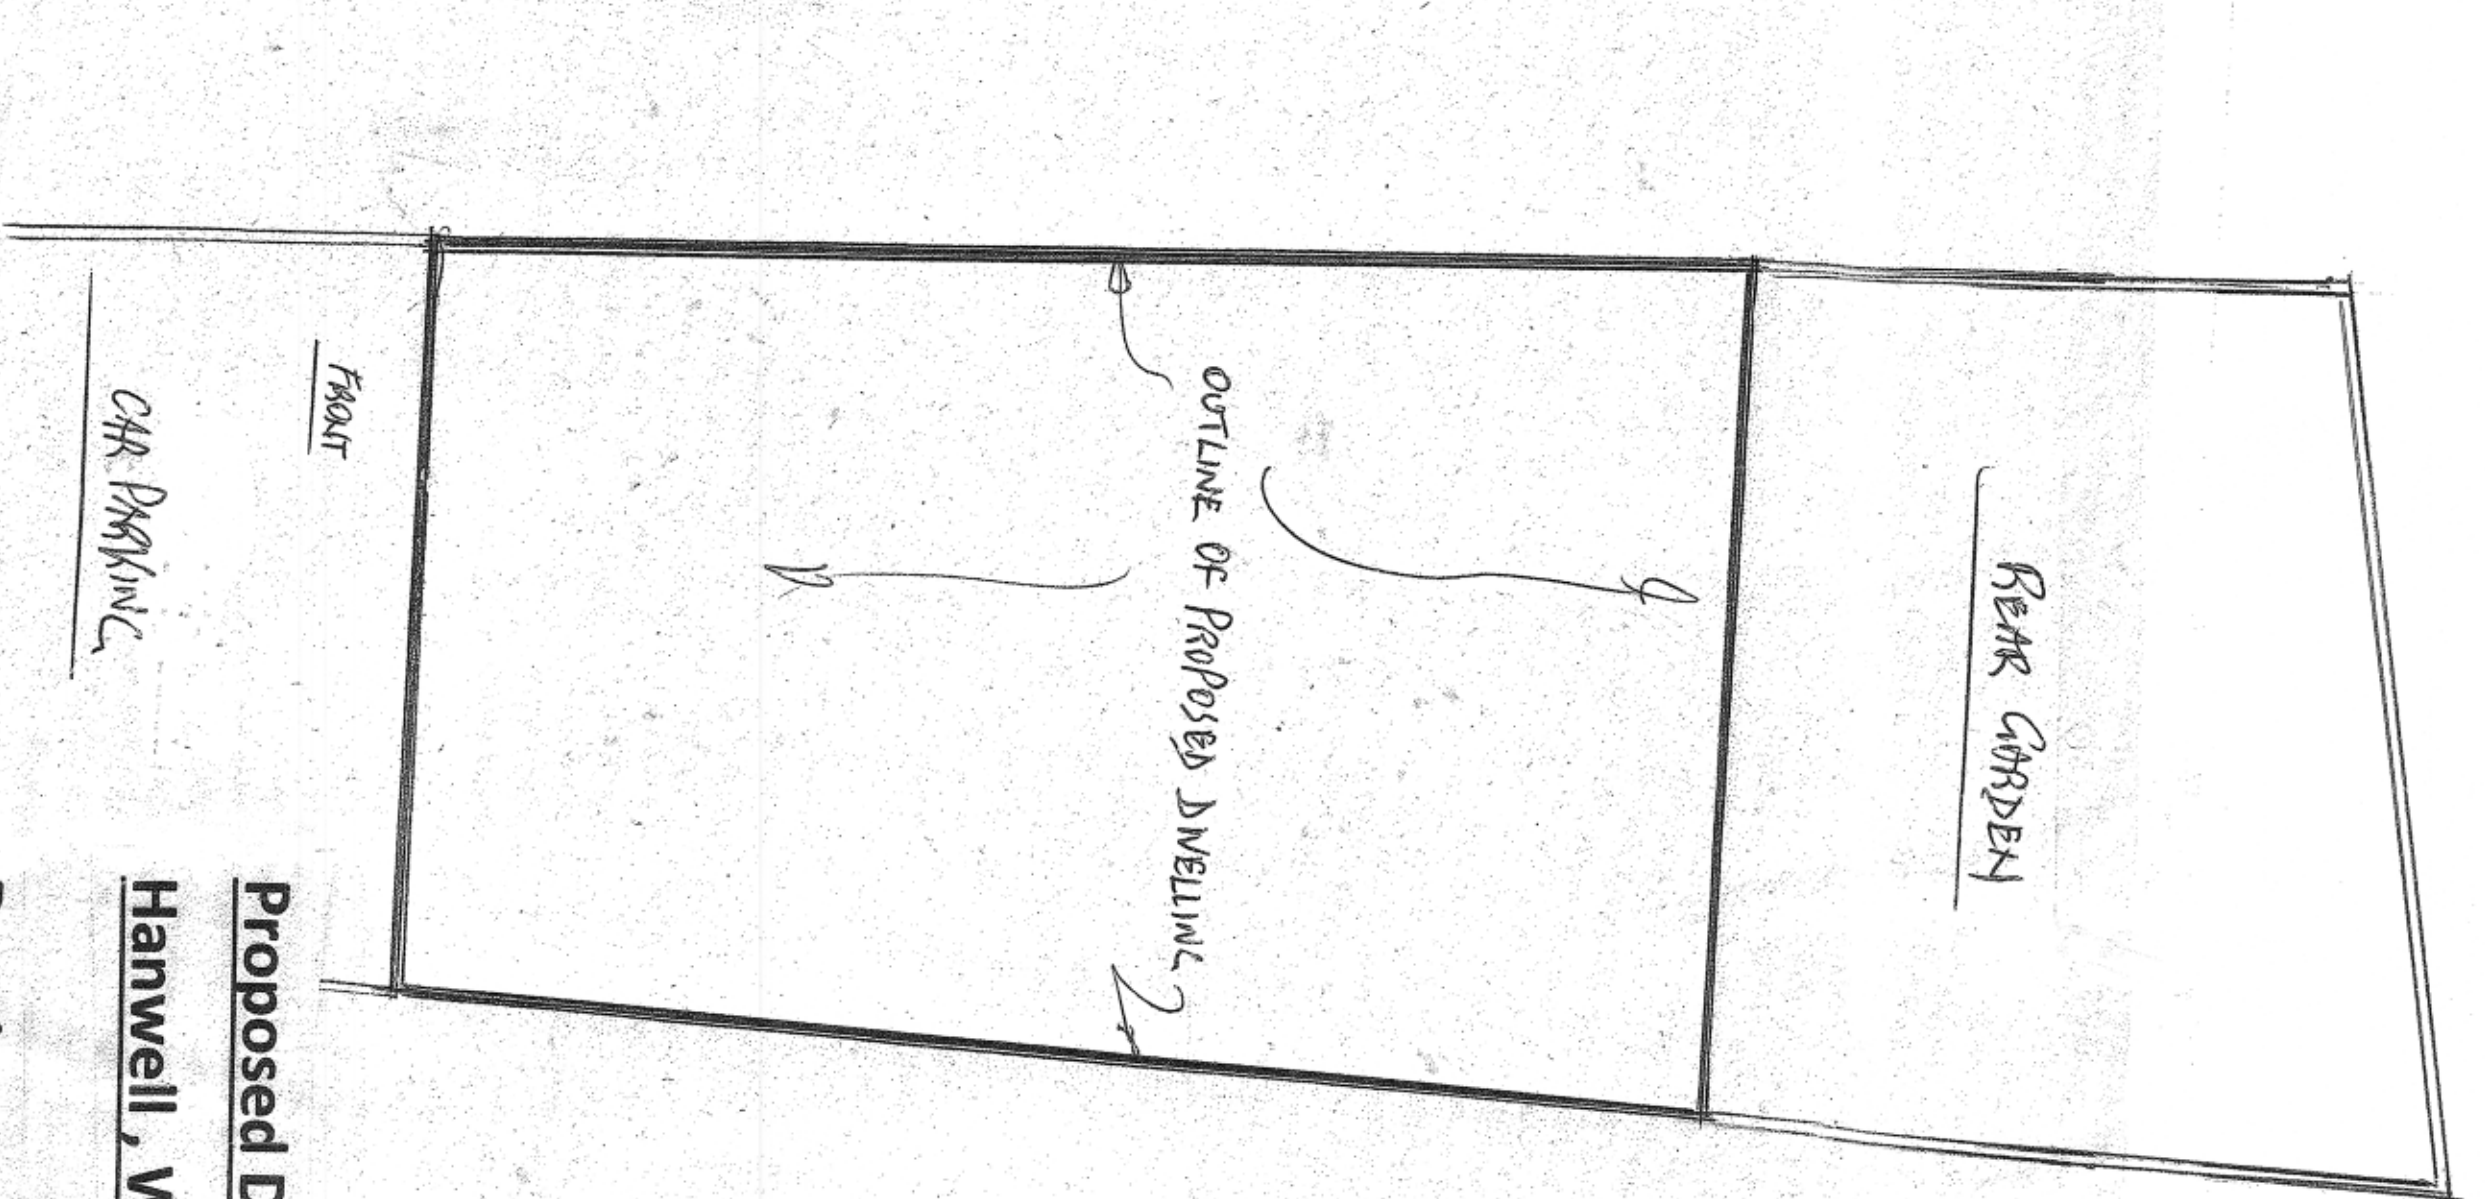


**Plan of Existing Site**

SCALE BAR 1/50

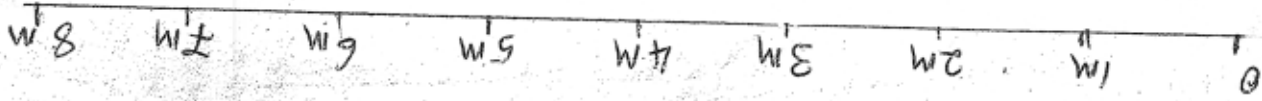

**Plan of Proposed Site**

**Proposed Dwelling on Montague Road  
Hanwell, W7 3PF  
Drawing No MC/MR/01**

Scale 1:50

November 2021