



Plan of Ground Floor



BKS SCALE 1/50

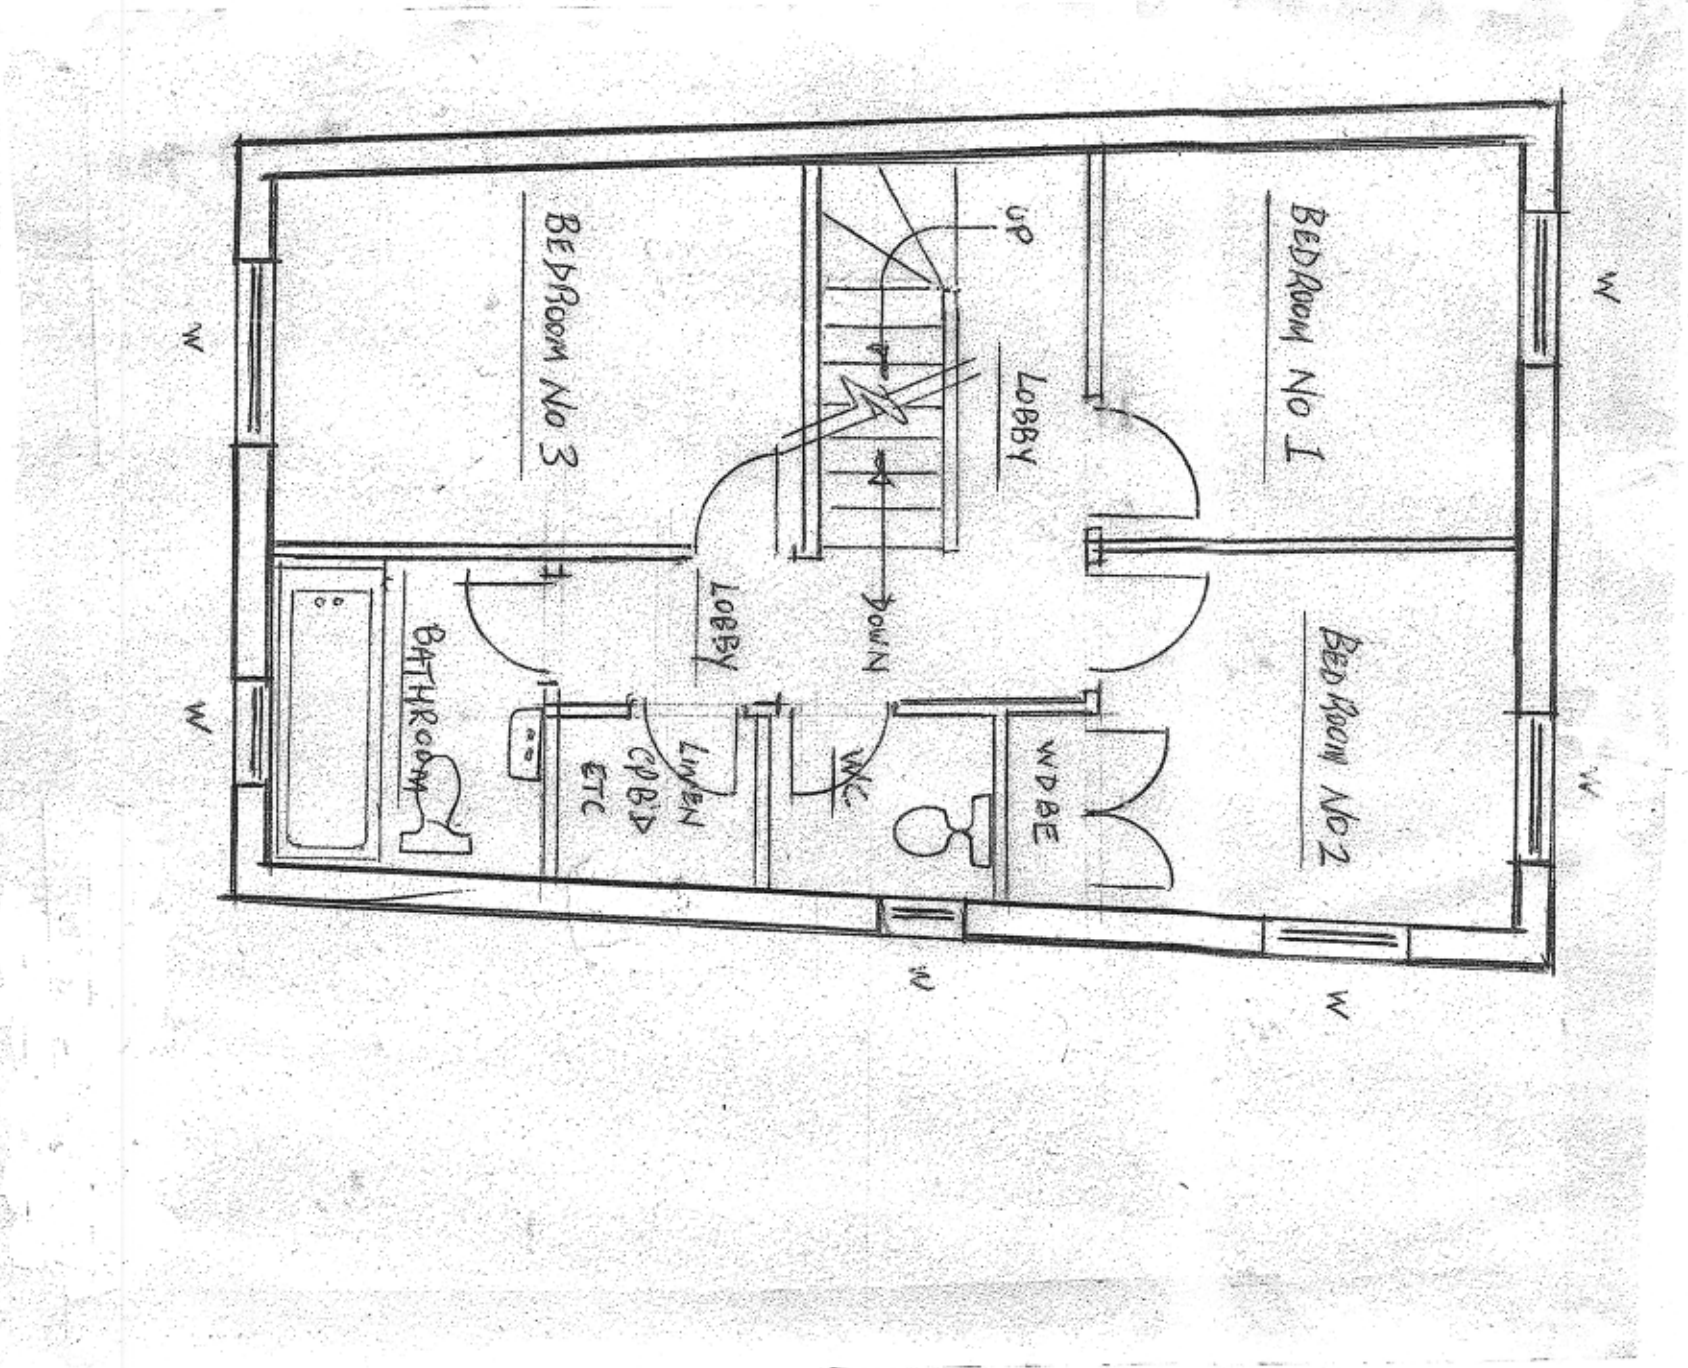

Plan of First Floor

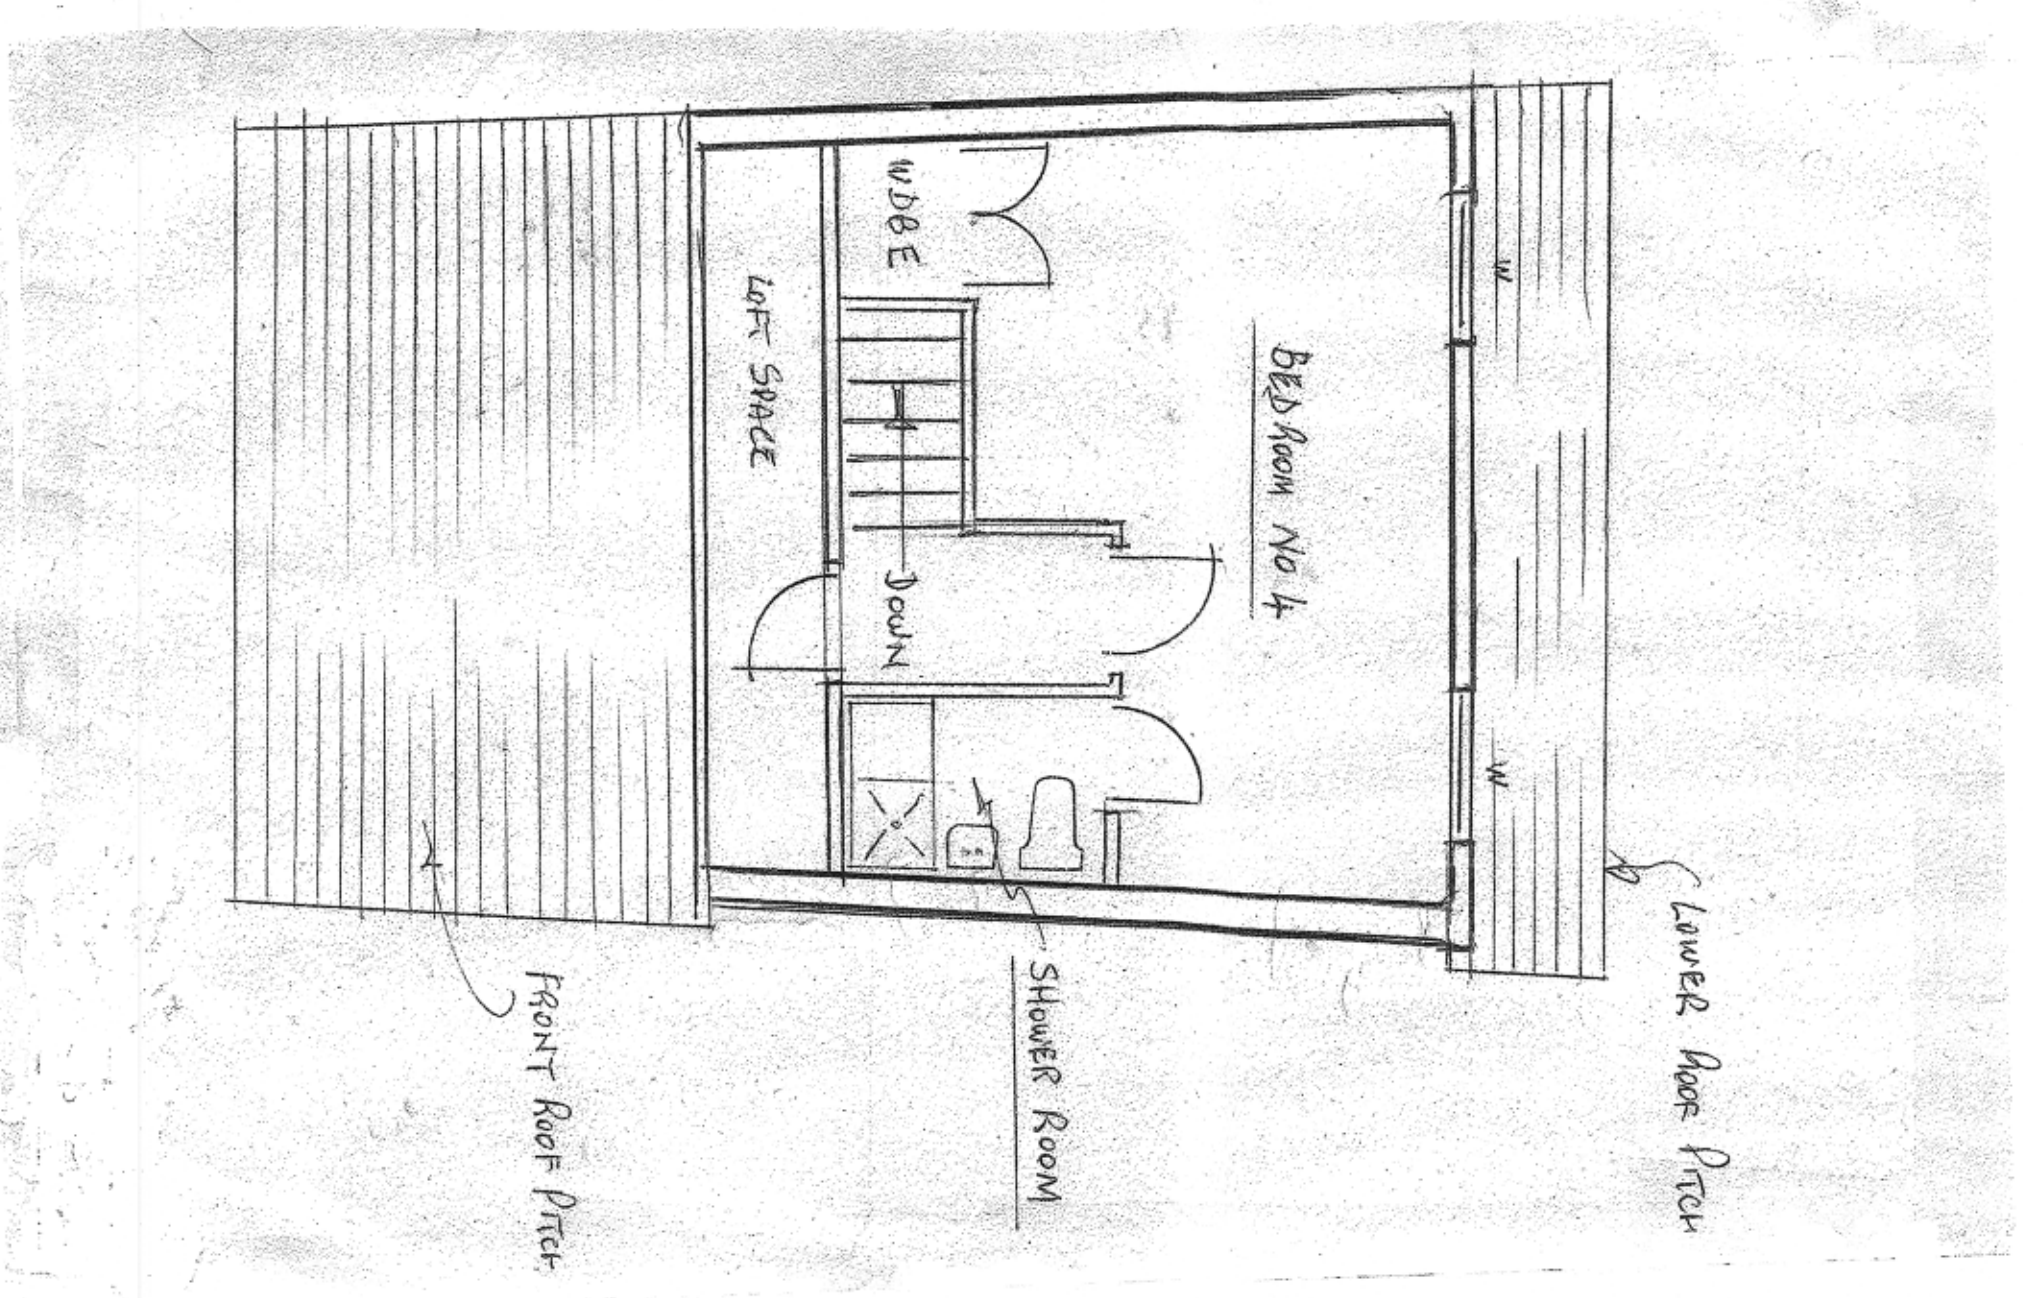

Plan of Second Floor

**Proposed Dwelling on Montague Road
Hanwell, W7 3PF**

Drawing No MC/MR/02