


COMPUTER GENERATED DRAWING – DO NOT ALTER MANUALLY

0 10 20 30 40 50 60 70 80 90 100 125 150

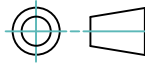


THIRD ANGLE PROJECTION

DO NOT SCALE IF IN DOUBT ASK

STATUS STATUS  
LOCATION PATH  
SOFTWARE SOFTWARE\_1  
SOFTWARE\_2

SIZE A4

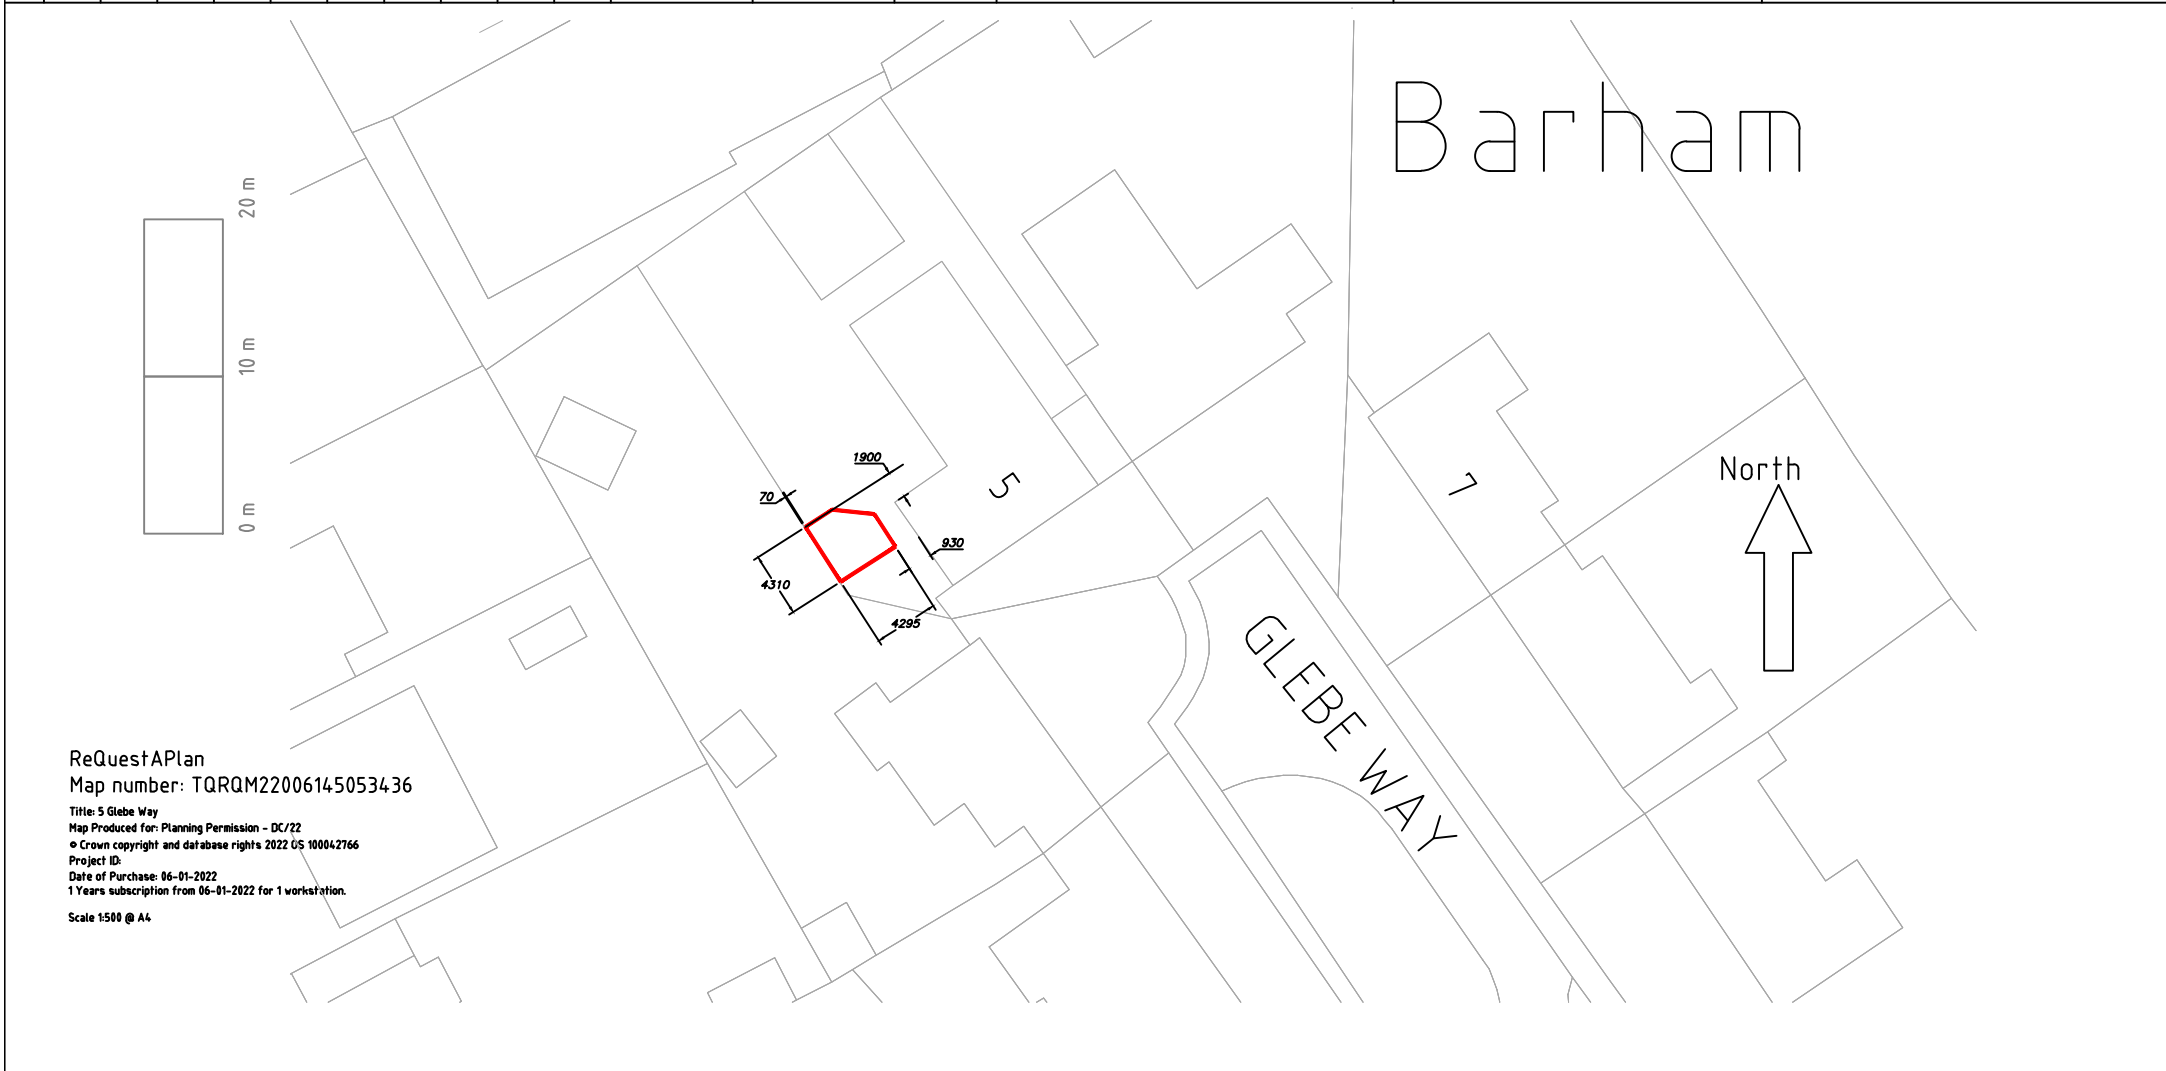

ReQuestAPlan  
Map number: TQRQM22006145053436

Title: 5 Glebe Way  
Map Produced for: Planning Permission - DC/22  
© Crown copyright and database rights 2022 OS 100042766  
Project ID:  
Date of Purchase: 06-01-2022  
1 Years subscription from 06-01-2022 for 1 workstation.

Scale 1:500 @ A4

**MRP**

MATERIAL N/A  
MATL. CODE N/A PATTERN No. N/A

DRAWN MRP 06/01/2022  
REVISED N/A ---  
APPROVED MRP 06/01/2022

MARK POLLARD 5 GLEBE WAY, BARHAM, SUFFOLK, IP6 0BB  
TEL. +44 (0)7307799778

THIS DRAWING IS THE COPYRIGHT PROPERTY OF M. POLLARD. AND MUST NOT BE COPIED OR COMMUNICATED WITHOUT THEIR WRITTEN PERMISSION

GENERAL MANUFACTURING TOLS TO BE AS FOLLOWS  
MACHINED ±0.3 ANGULAR ±0.5°  
FABRICATED ±1.5 CAST BS6615 CT9  
DIMENSIONS IN MILLIMETRES  
MACHINE WERE MARKED..... ✓ REMOVE SHARP EDGES  
SURFACE TEXTURE VALUE IN MICROMETRES R<sub>a</sub>

SCALE (A4 PLOT) 1:500

PRODUCT N/A

JOB No. 10000

ISSUE DATE 06/01/2022  
LAST MOD No. N/A

PROPOSED BLOCK PLAN  
- 5 GLEBE WAY, BARHAM

PHASE	DRAWING No.	ISSUE
IS	10000-02	A

© AS ISSUE DATE