



NOTES:  
 DO NOT SCALE FROM THIS DRAWING.  
 PLEASE ALSO REFER TO THE RELEVANT STRUCTURAL AND SERVICES DRAWINGS AND SPECIFICATION INFORMATION.  
 ALL DIMENSIONS TO BE CHECKED ON SITE. ALL OMISSIONS AND DISCREPANCIES TO BE REPORTED TO THE ARCHITECT IMMEDIATELY.  
 © KIRBY ARCHITECTURE LIMITED

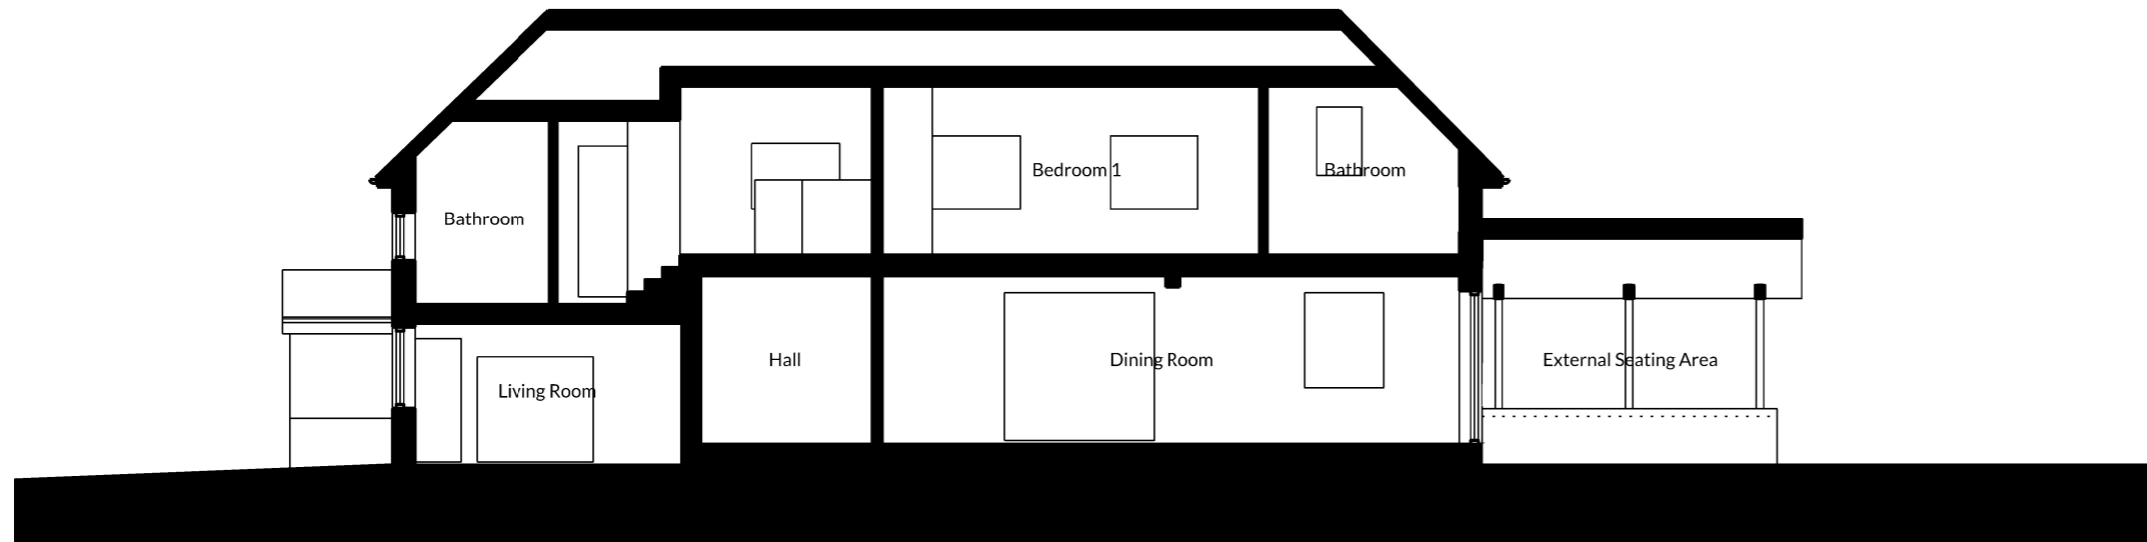

1 Main House Section



2 Granny Annexe & Office Section

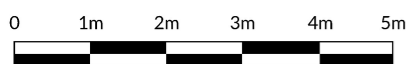

Issued for planning	30/12/21	MT	/
Purpose of Issue	Date	Check	Rev



Malt Office Farm, The Comon, Metfield, Suffolk, IP20 0LP  
 info@kirbyarchitecture.co.uk www.kirbyarchitecture.co.uk

Project  
 Locks Cottage  
 Chapel Farm Lane, Thornham Parva  
 IP23 8EX

Drawing  
 Main House & Granny Annexe/Office  
 Proposed Sections

Drawn	Date	Scale
MT	Aug 21	1:100@A3

Job number	Drawing number	Revision
2108	213	/

Original Drawing Size A3