




2

Proposed Site Layout



1:200

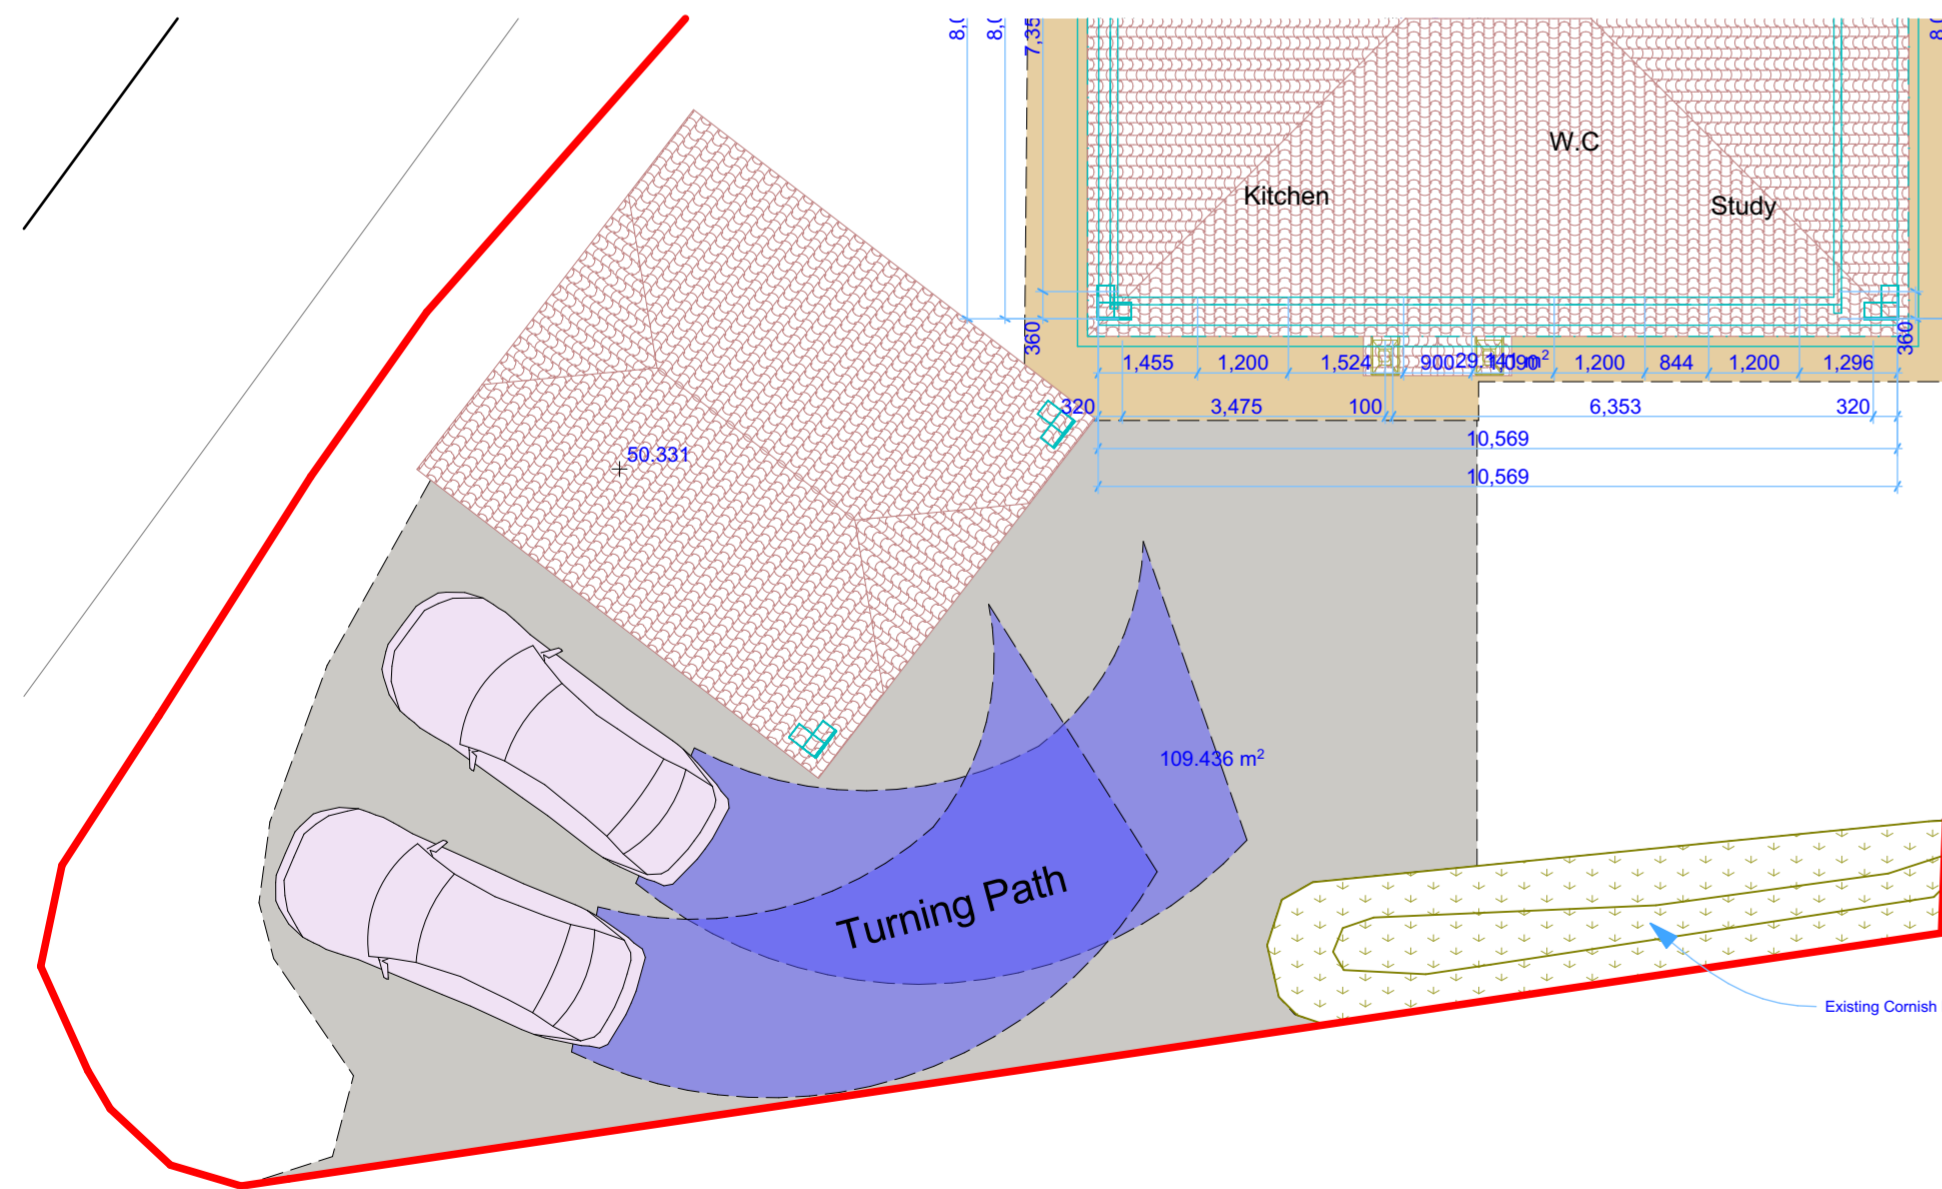

1

Parking & Turning

1:100

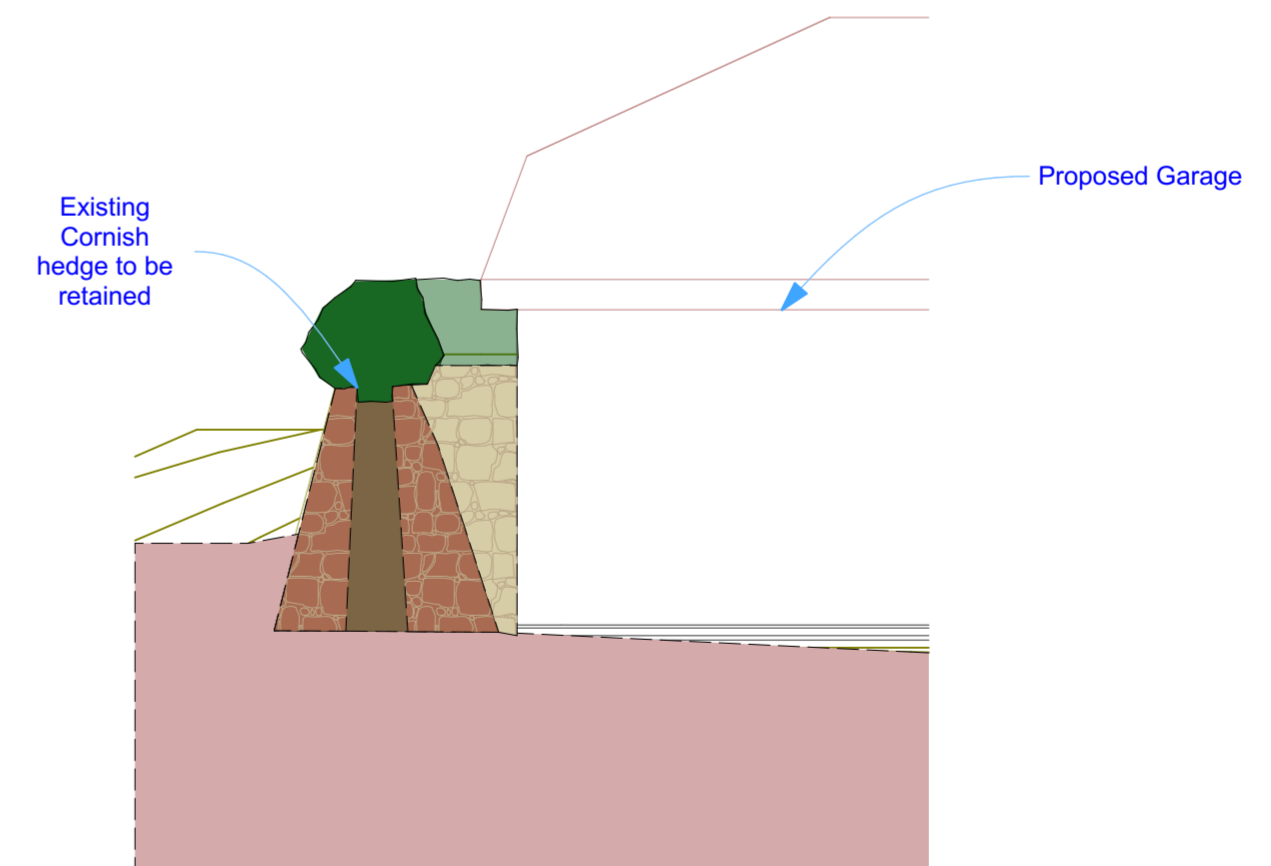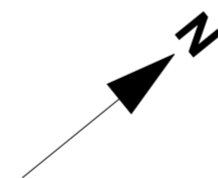

3

S-08 Cornish Hedge Section

1:50

Purpose of Issue	status	Scales @ A2 1:100, 1:200, 1:50	Project No. 1	Originator TBS Cornwall Planning	Project New Dwelling Trevarth	Client Andrew Bros Ltd	Layout Title Proposed Site Layout	Drawing Number							
								project	originator	volume	level	type	role	number	rev
								KGAV0902 PA	Eirann Hessett	-	-	-	#Contract Role	PBP-1	