

# PLANNING DRAWING


## TBP NOTES

THE DESIGNS AND LAYOUT IN THE DRAWING ARE COPYRIGHT OF TBP AND MAY NOT BE USED AMENDED COPIED OR REPRODUCED IN PART OR FULL FOR ANY PURPOSE FROM ANY SOURCE WITHOUT THE EXPRESS WRITTEN APPROVAL OF TBP

THE DRAWING IS TO BE USED SOLELY FOR THE INTENDED PURPOSE. THE ARCHITECT ACCEPTS NO LIABILITY & RESPONSIBILITY FOR ANY ERRORS OR OMISSIONS ARISING THROUGH MISUSE

THE DRAWINGS ARE NOT BE USED FOR ANY THIRD PARTY AGREEMENTS / CONTRACTS WITHOUT EXPRESS CONSENT OF THE ARCHITECT

CONTRACTORS MUST CHECK ALL DIMENSIONS ON SITE. ONLY FIGURED DIMENSIONS ARE TO BE WORKED FROM. TAKE SITE DIMENSIONS FOR ALL FABRICATION WORK REFER ALL DISCREPANCIES AND REQUIREMENTS FOR ADDITIONAL INFORMATION TO THE ARCHITECT FOR CLARIFICATION OR INSTRUCTION BEFORE PUTTING WORK IN HAND

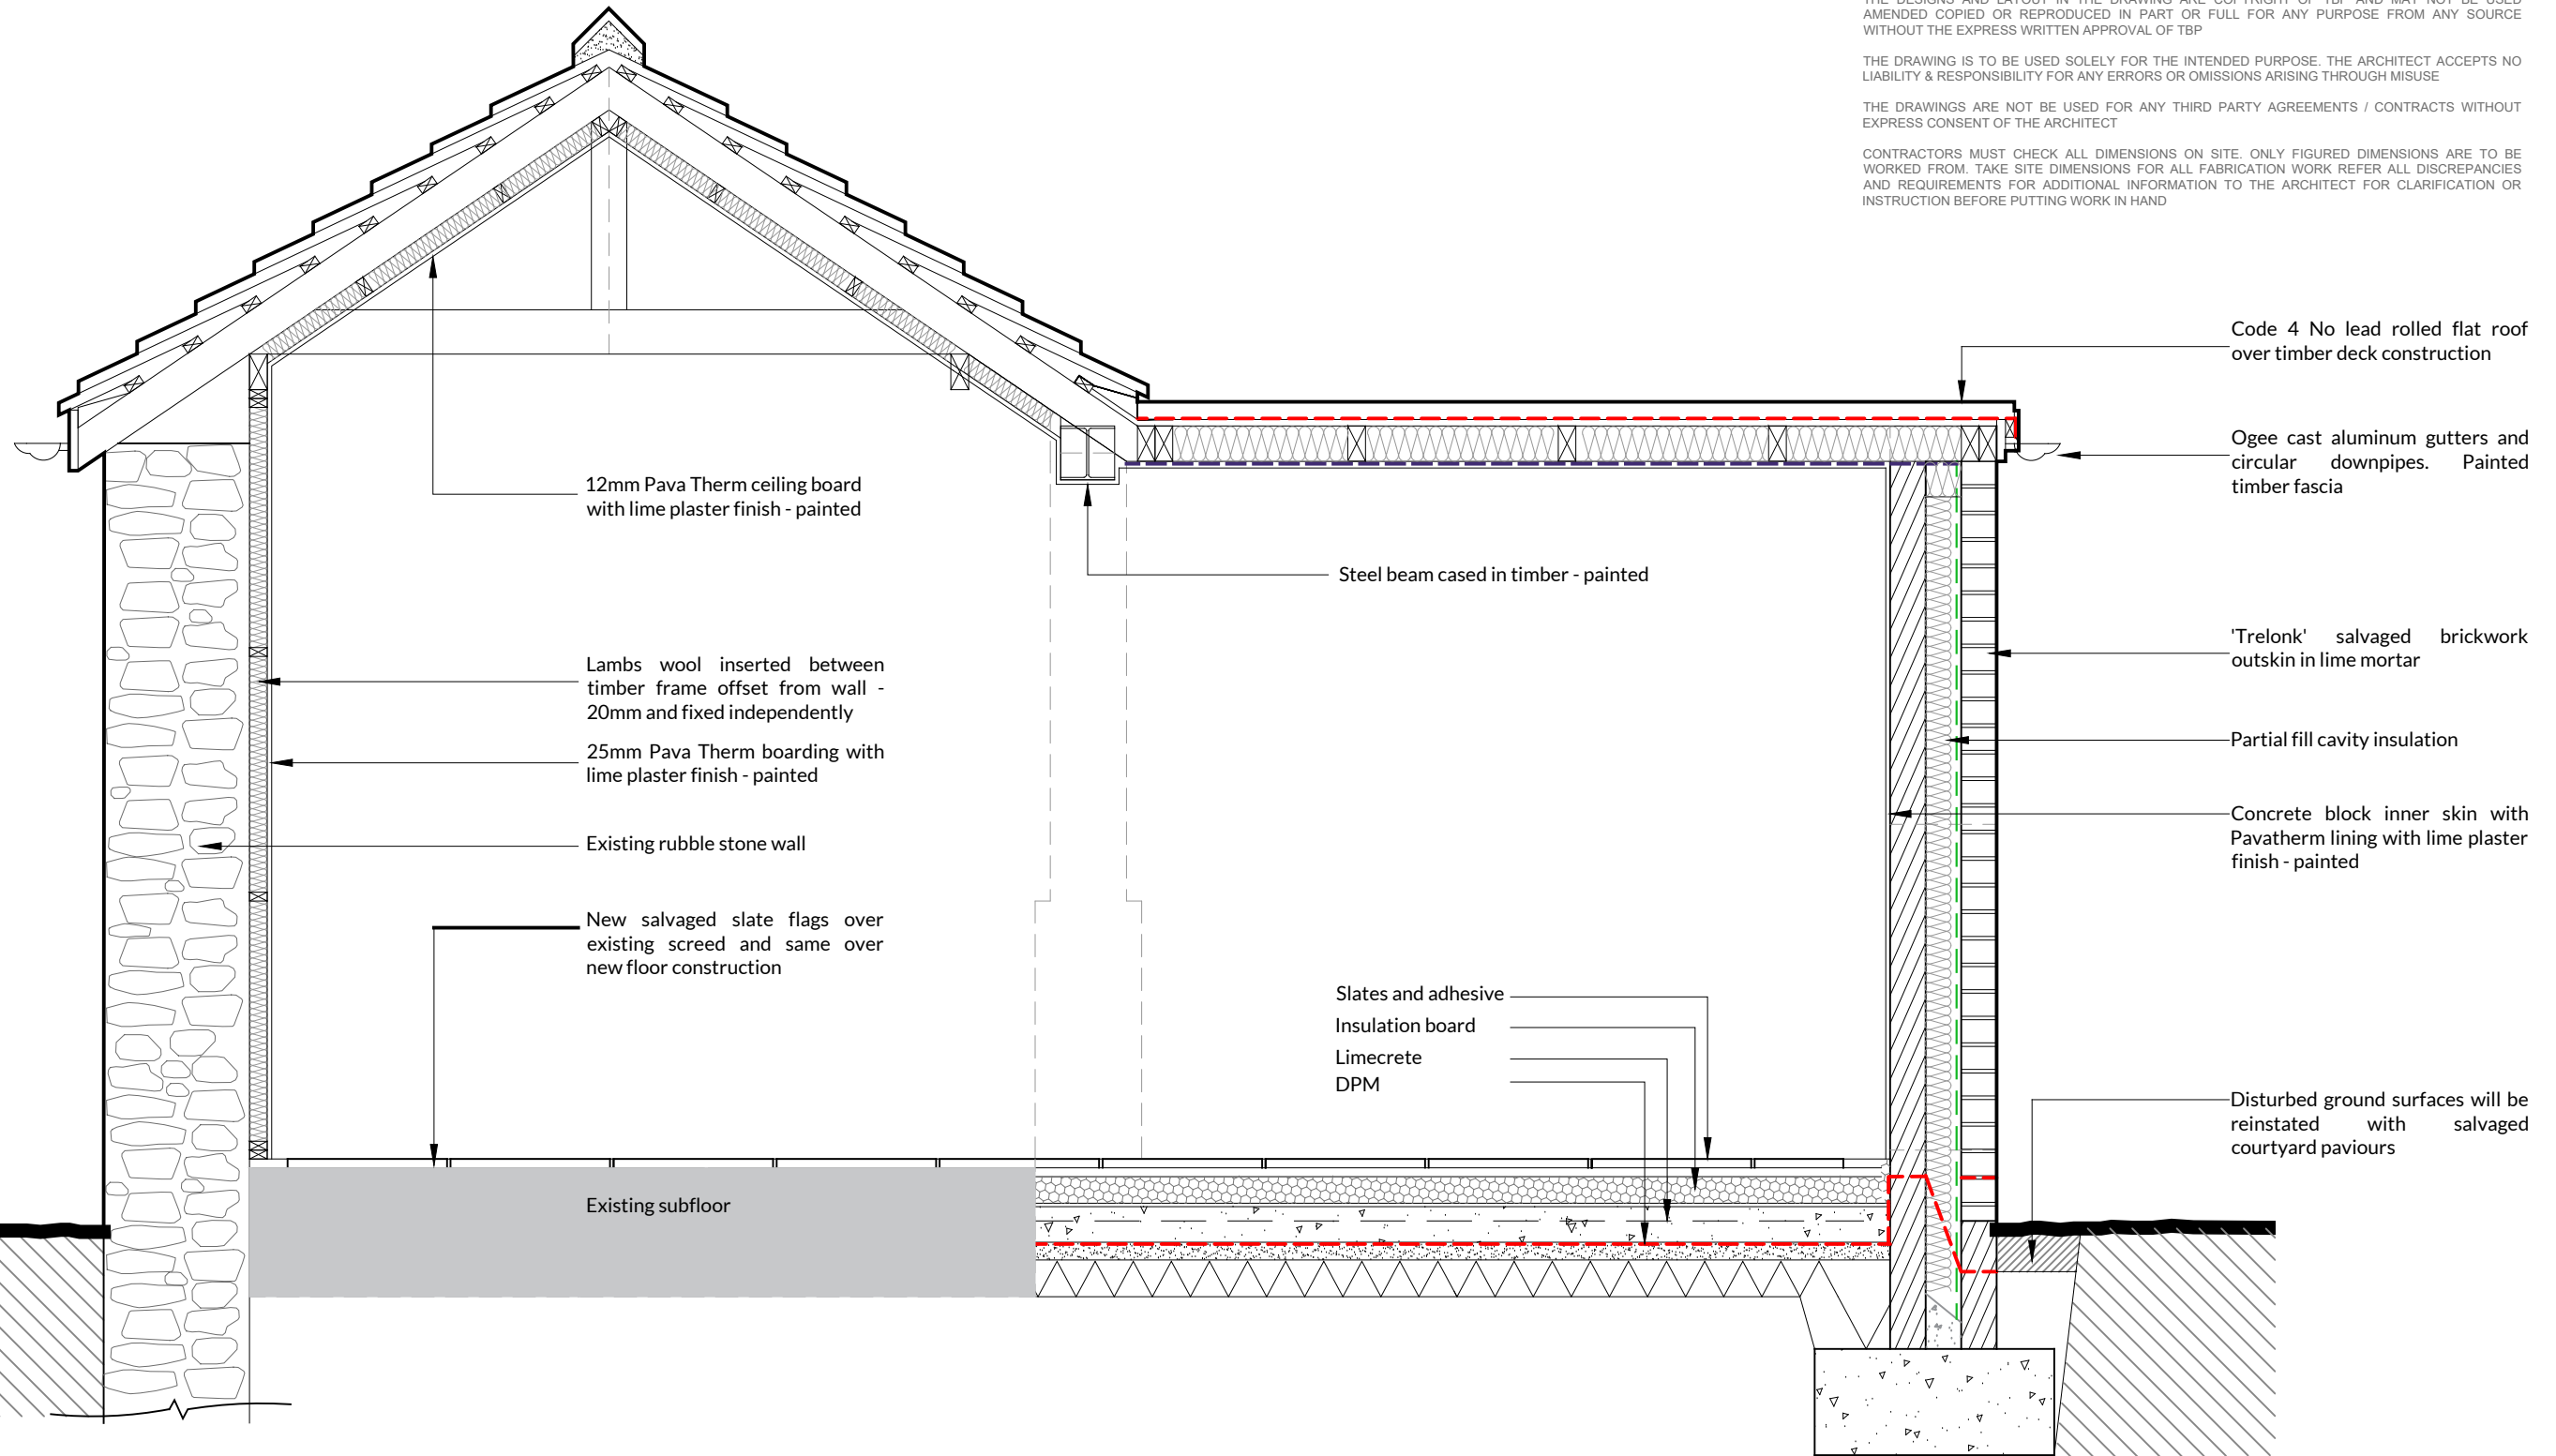

Cross Section A - A 1:20



**The Bazeley Partnership Chartered Architects**  
 Efford Farm Business Park  
 Vicarage Road, Bude, Cornwall, EX23 8LT  
 T: 01288 355557 F: 01288 355826  
 E: bude@bazeley-architects.co.uk  
 W: www.bazeley-architects.com

CLIENT  
 Mr Mark Parnall

PROJECT  
 Proposed Alterations & Extension to  
 Trelonk Farmhouse - Scheme Proposals

DRAWING  
 RIBA Workstage 3:  
 Proposed Section A-A

DRAWING No.  
**21034 PL106**

Scale 1:20

Date September 2021

Sheet A3

Drawn IB

Checked MB

Date September 2021