




TBP NOTES  
 THE DESIGNS AND LAYOUT IN THE DRAWING ARE COPYRIGHT OF TBP AND MAY NOT BE USED, AMENDED, COPIED OR REPRODUCED IN PART OR FULL FOR ANY PURPOSE FROM ANY SOURCE WITHOUT THE EXPRESS WRITTEN APPROVAL OF TBP.  
 THE DRAWING IS TO BE USED SOLELY FOR THE INTENDED PURPOSE. THE ARCHITECT ACCEPTS NO LIABILITY & RESPONSIBILITY FOR ANY ERRORS OR OMISSIONS ARISING THROUGH MISUSE.  
 THE DRAWINGS ARE NOT TO BE USED FOR ANY THIRD PARTY AGREEMENTS / CONTRACTS WITHOUT EXPRESS CONSENT OF THE ARCHITECT.  
 CONTRACTORS MUST CHECK ALL DIMENSIONS ON SITE. ONLY FIGURED DIMENSIONS ARE TO BE WORKED FROM. TAKE SITE DIMENSIONS FOR ALL FABRICATION WORK. REFER ALL DISCREPANCIES AND REQUIREMENTS FOR ADDITIONAL INFORMATION TO THE ARCHITECT FOR CLARIFICATION OR INSTRUCTION BEFORE PUTTING WORK IN HAND.

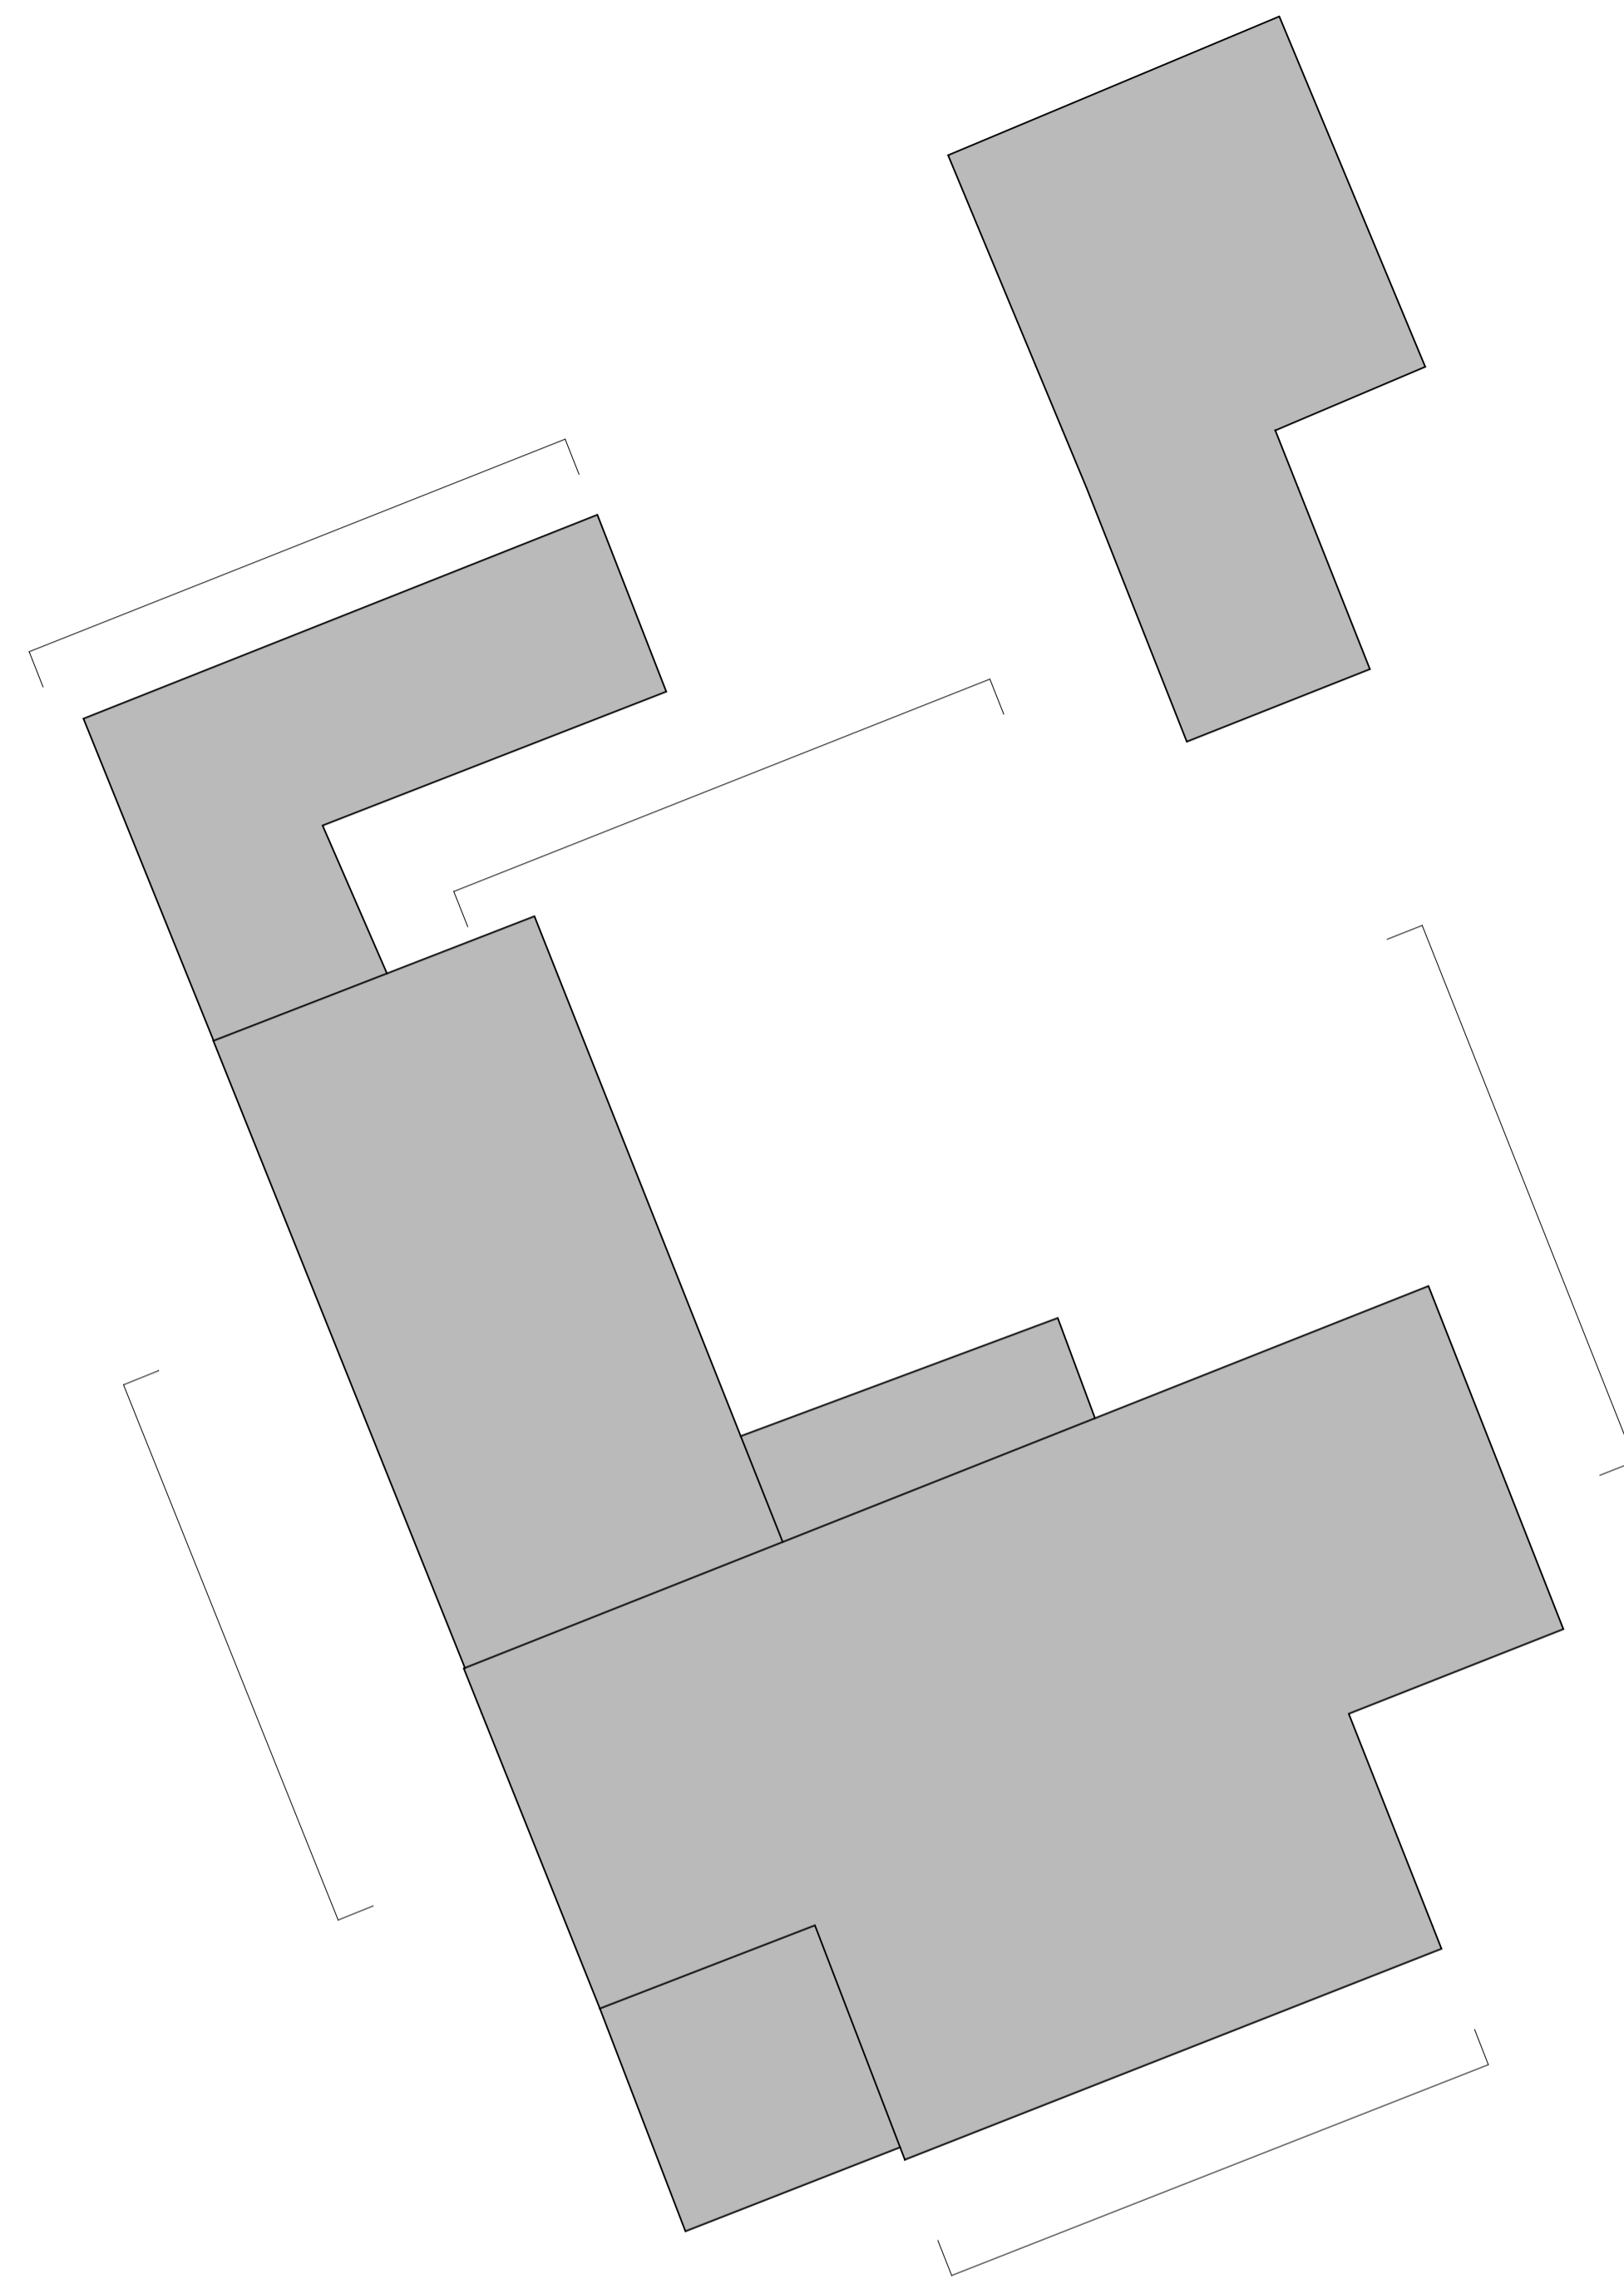

**Existing Diagrammatic Footprint for Elevational Reference** 1:100

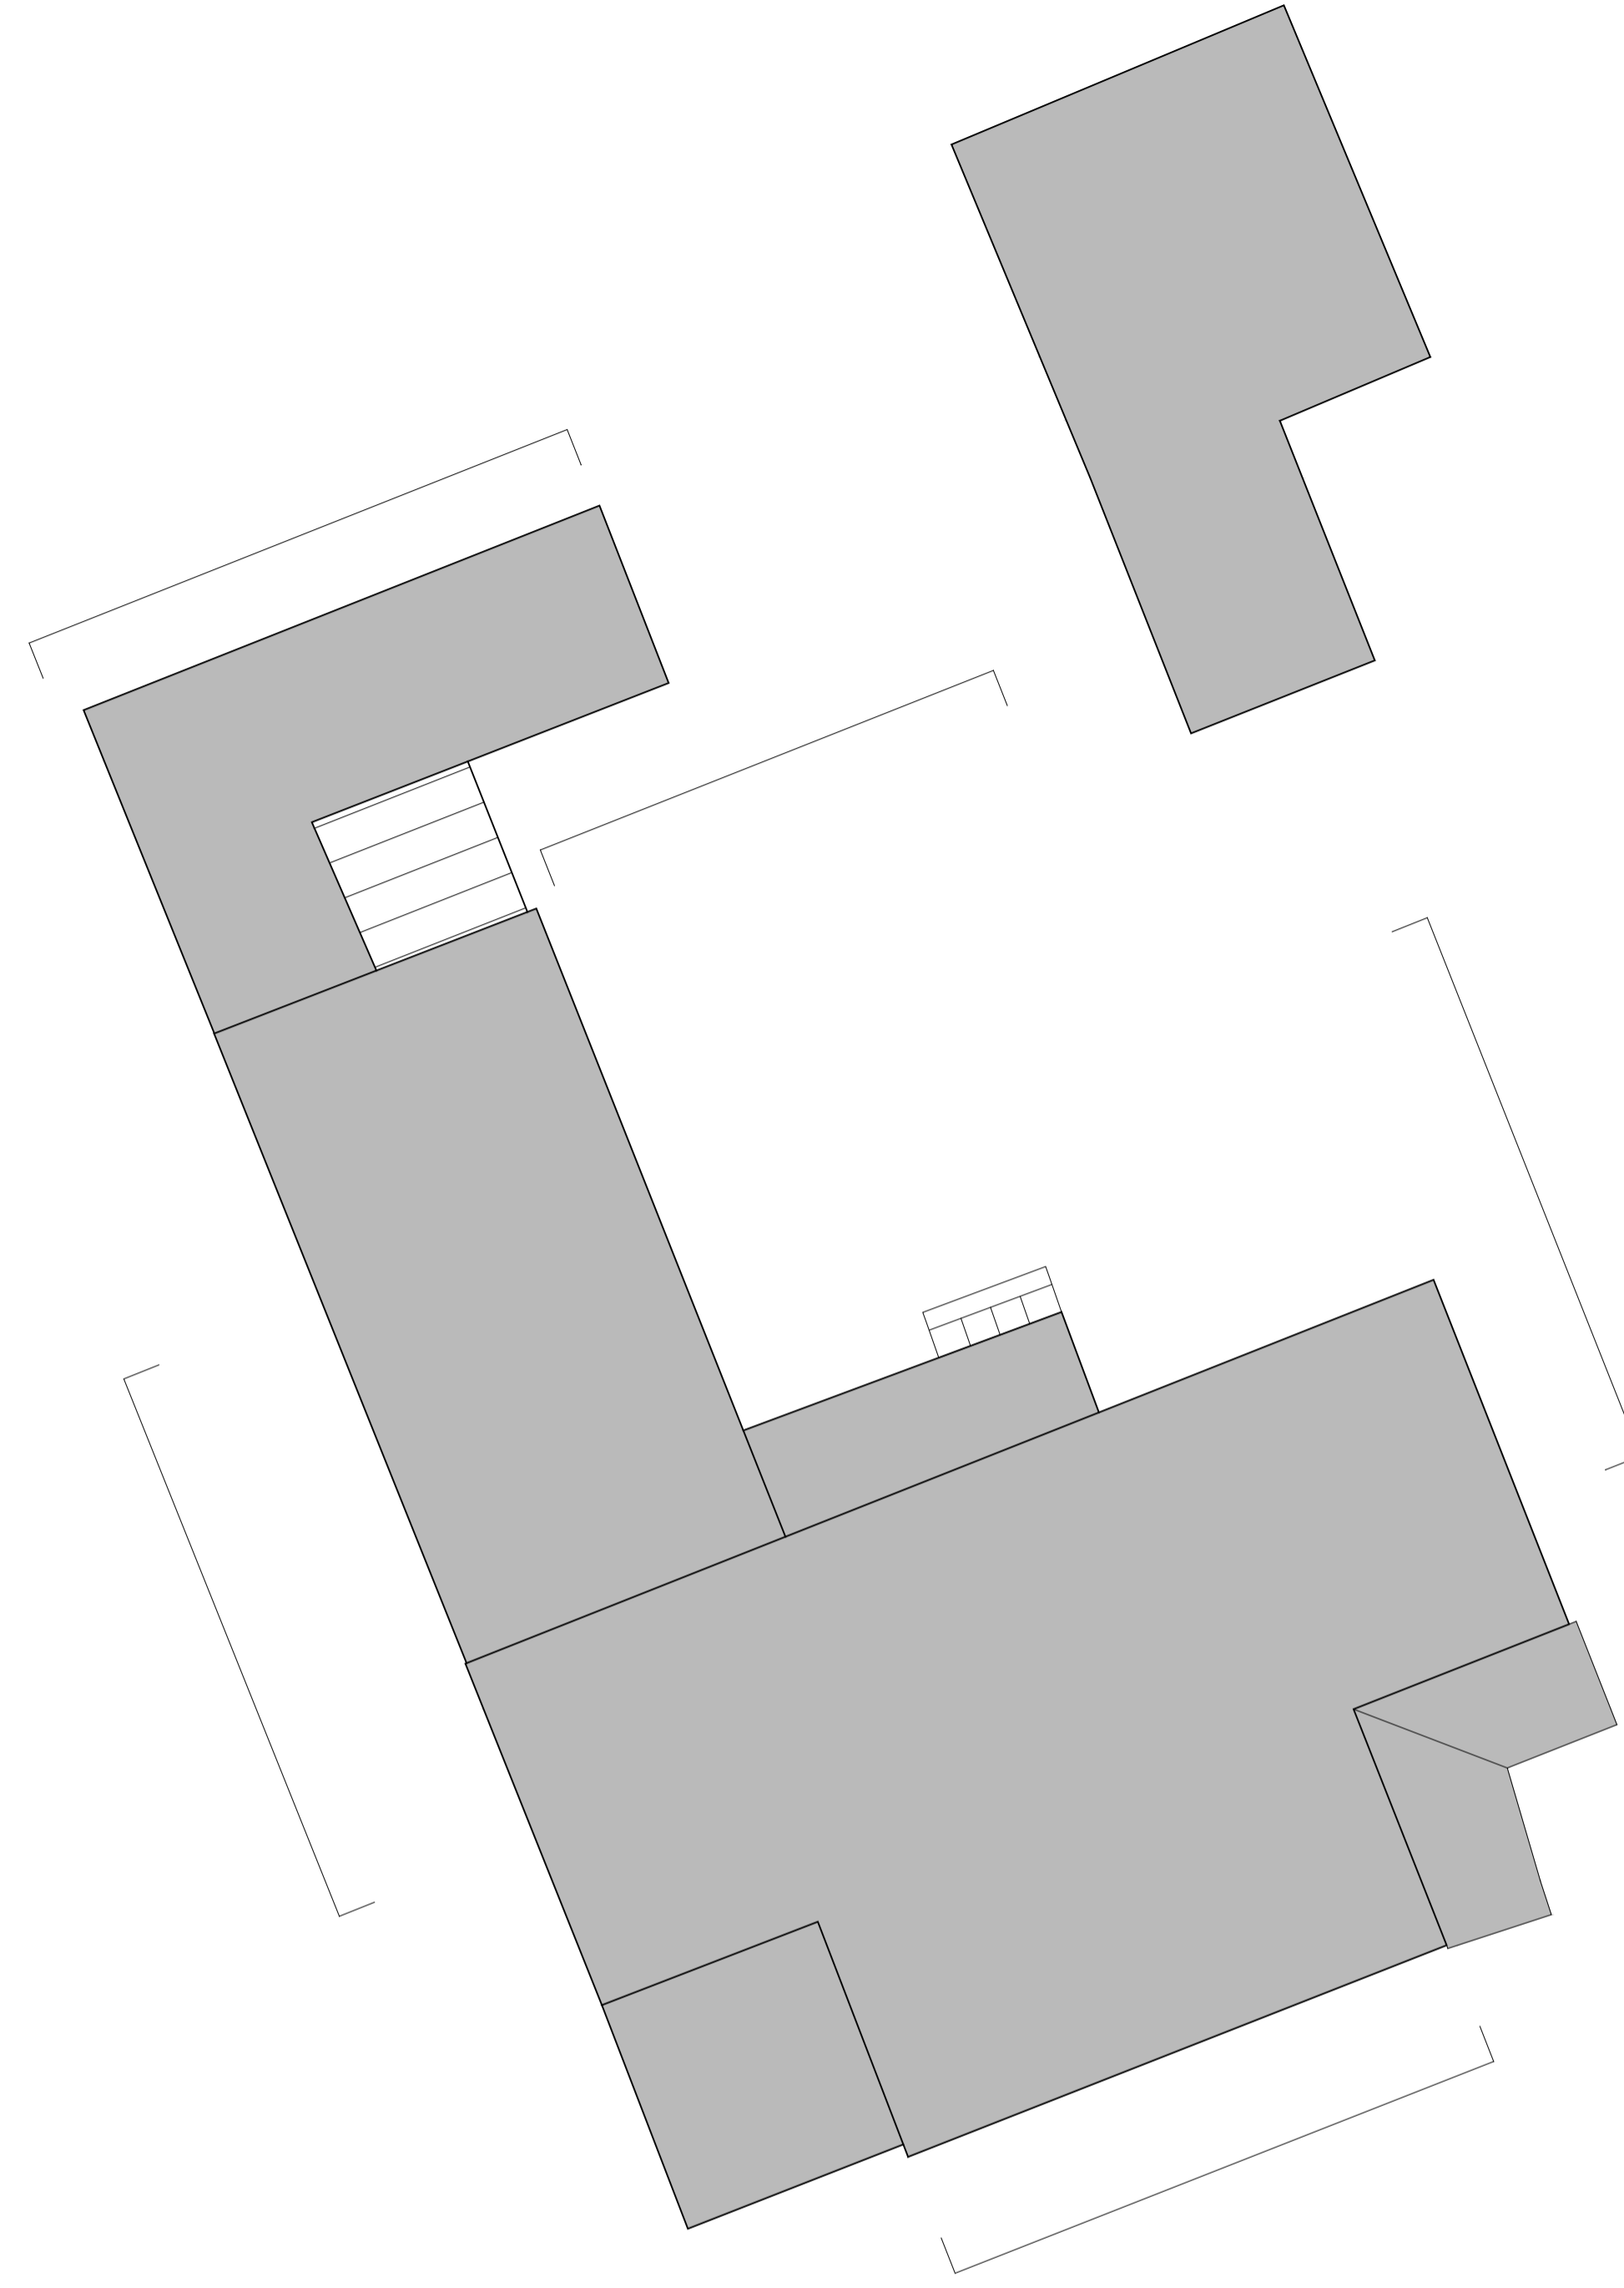

**Proposed Diagrammatic Footprint for Elevational Reference** 1:100

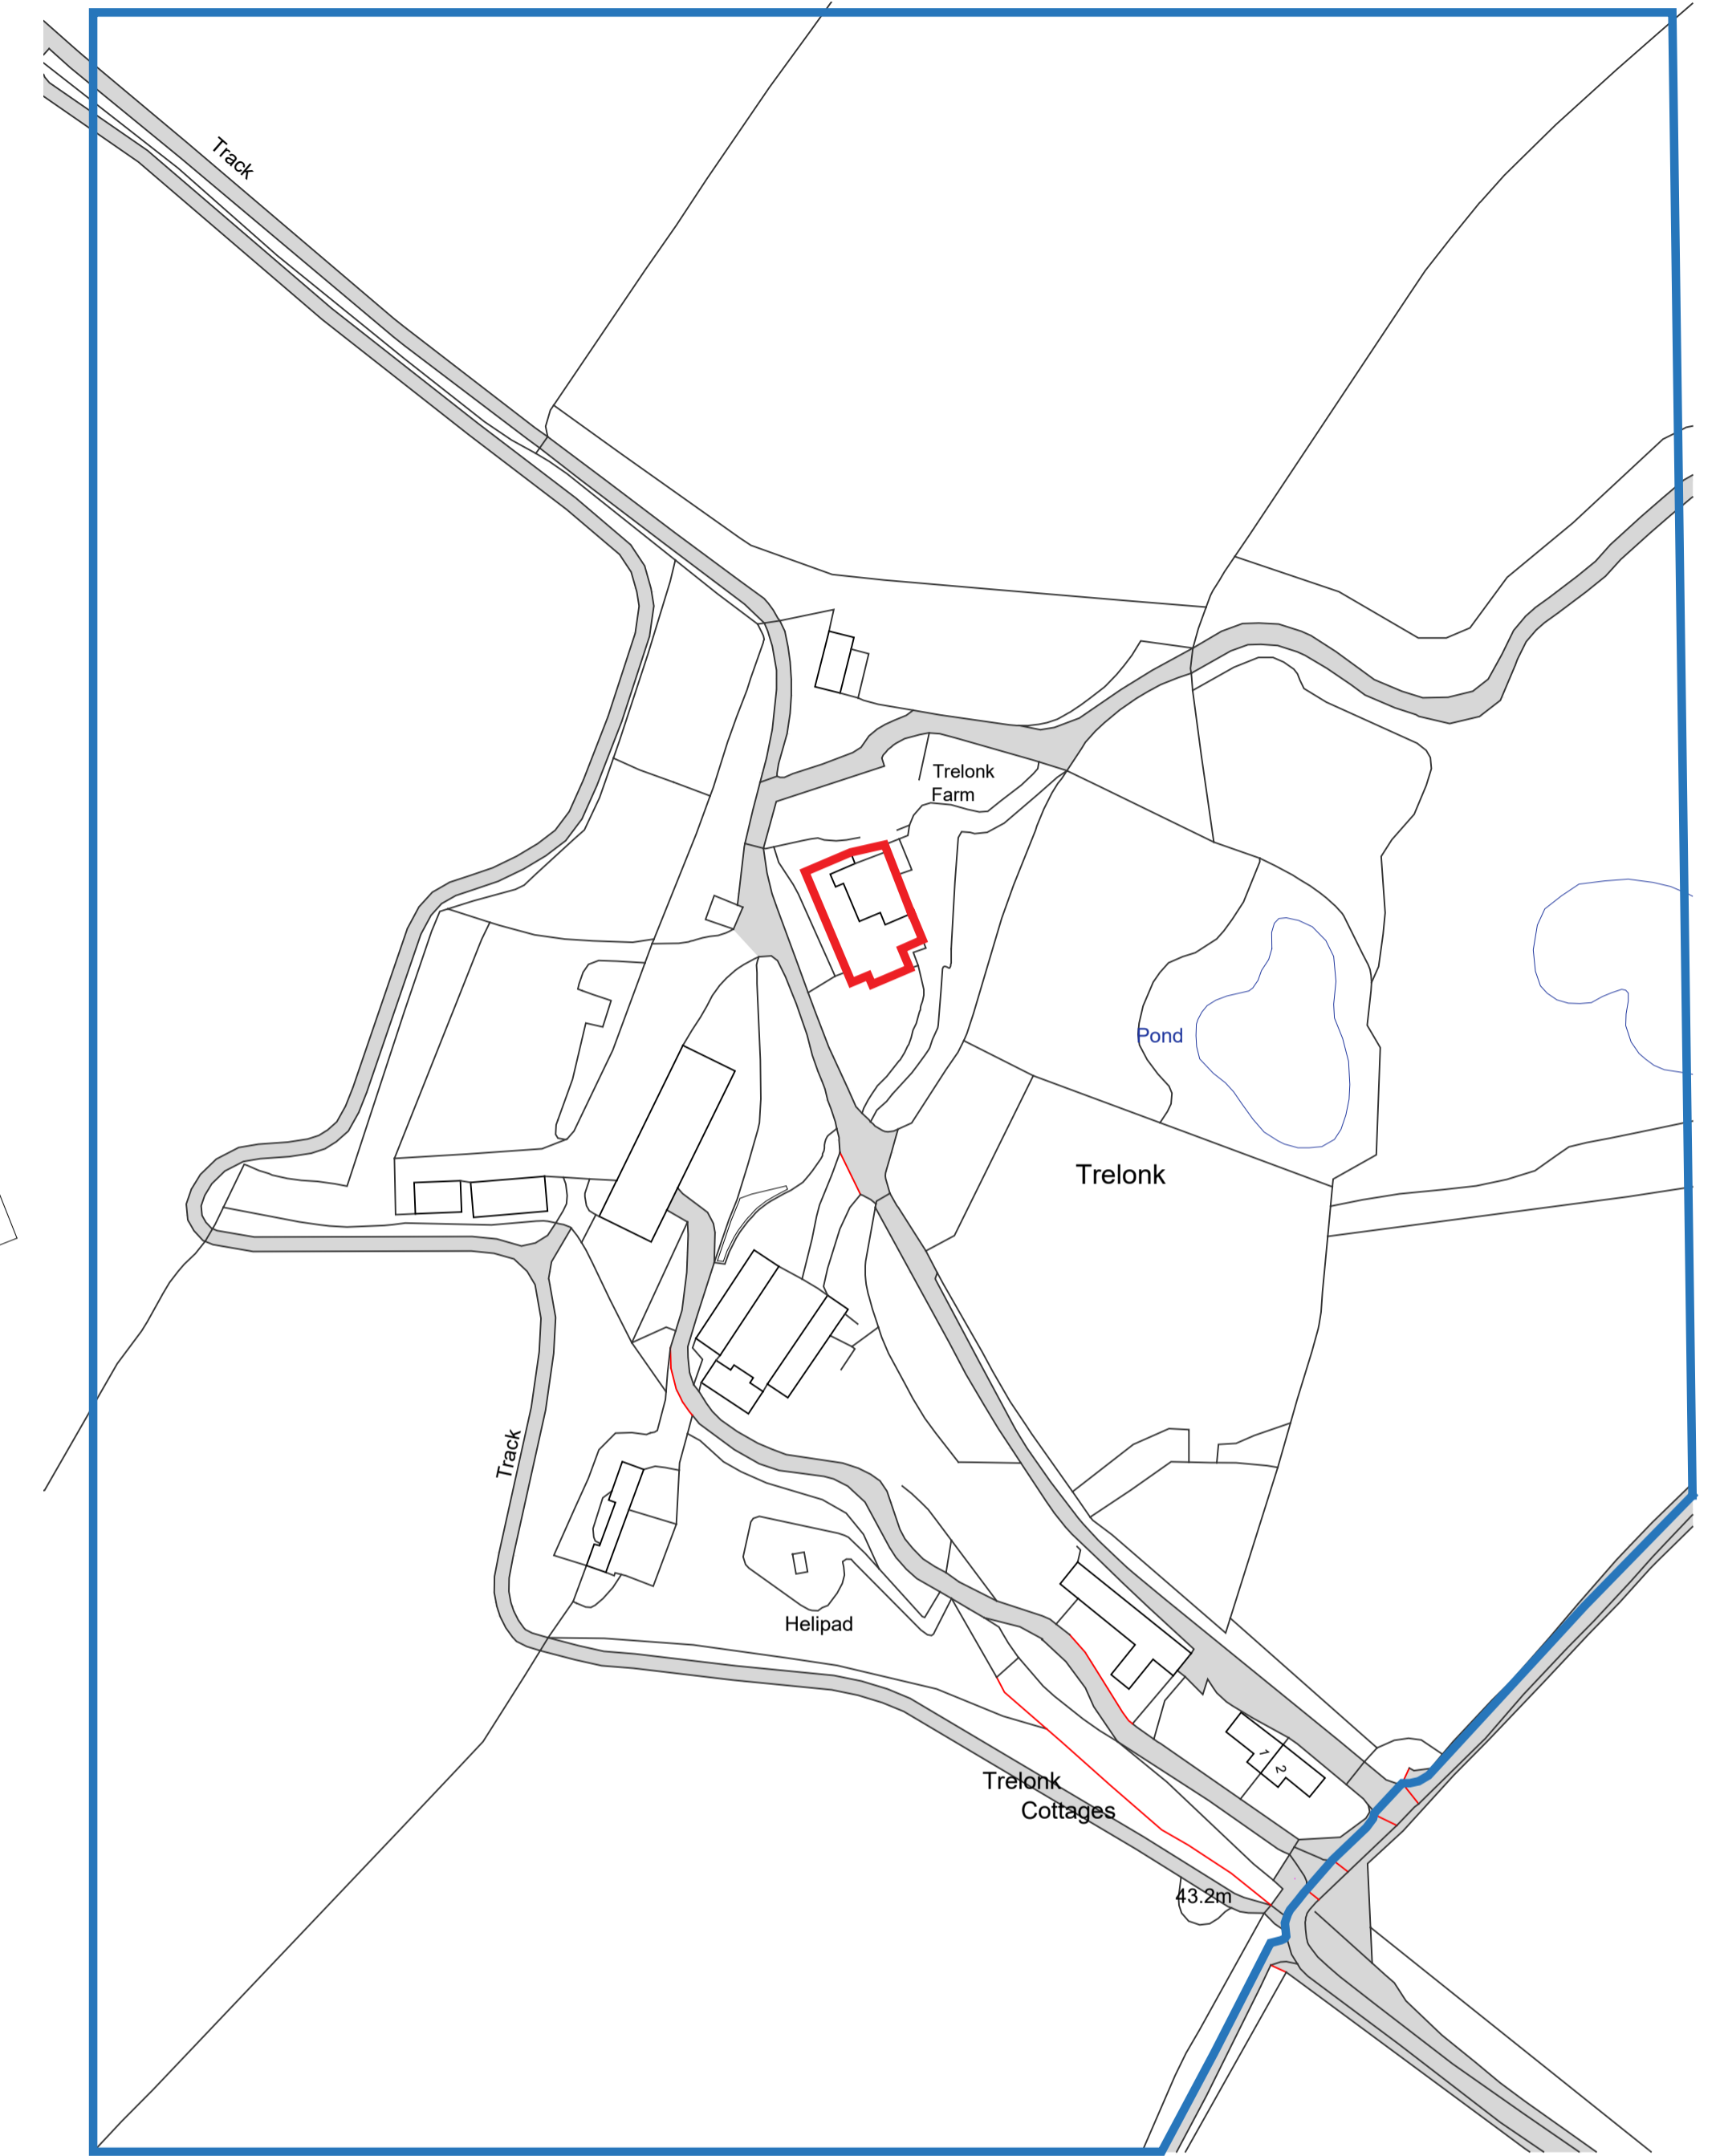

**Location Plan** 1:1250  
 All land shown within blue line within ownership of applicant

**The Bazeley Partnership Chartered Architects**  
 Efford Farm Business Park  
 Vicarage Road, Bude, Cornwall, EX23 8LT  
 T: 01288 355557 F: 01288 355826  
 E: bude@bazeley-architects.co.uk  
 W: www.bazeley-architects.com

CLIENT  
 Mr Mark Parnall

PROJECT  
 Proposed Alterations & Extension to Trelonk Farmhouse - Scheme Proposals

DRAWING  
 RIBA Workstage 3: Spatial Co-ordination  
 Existing + Proposed Location Block Plan

Scale	1:100/1:250	Sheet	A1
Date	September 2021	Drawn	#
		Checked	#

DRAWING No.  
**21034 PL102**

# TRELONK FARMHOUSE - PROPOSED

