


PROPOSED CARTLODGE

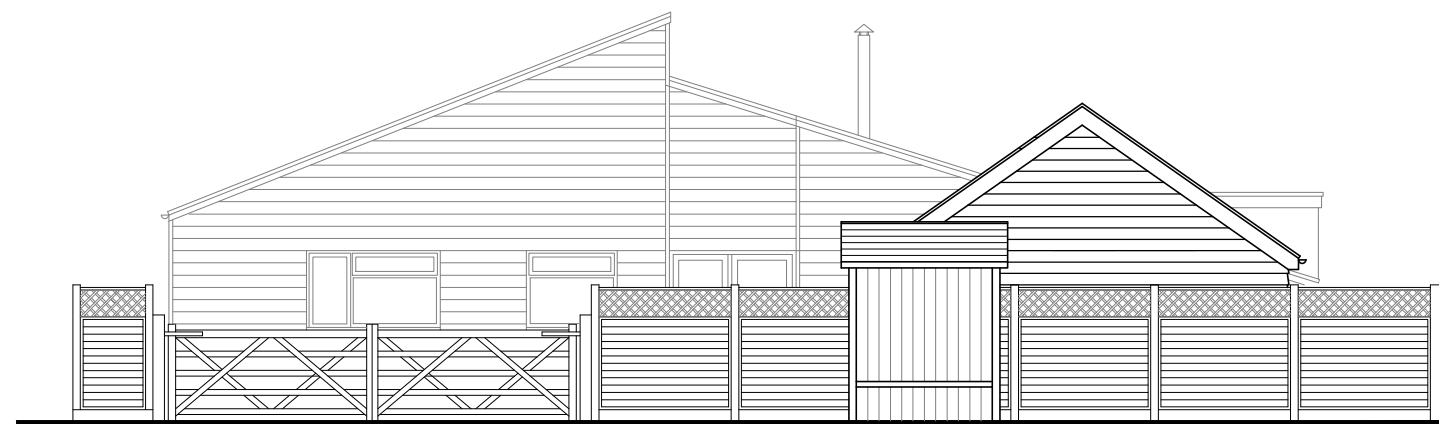

ELEVATION FROM THE STREET

Rev	Details	date
-----	---------	------

Client:

**Mr M Smith**

Project Title:

**Proposed Side Extension & Ancillary Cartlodge  
LINGALONGA, 30 The Street, Barrow. IP29 5AP  
Proposed Cartlodge**

Scales: 1:100      Date created: DEC '21      Drawn:      Drawing No: LL-PL-04      Rev