


BLOCK PLAN as existing - scale 1:200



BLOCK PLAN as proposed - scale 1:200

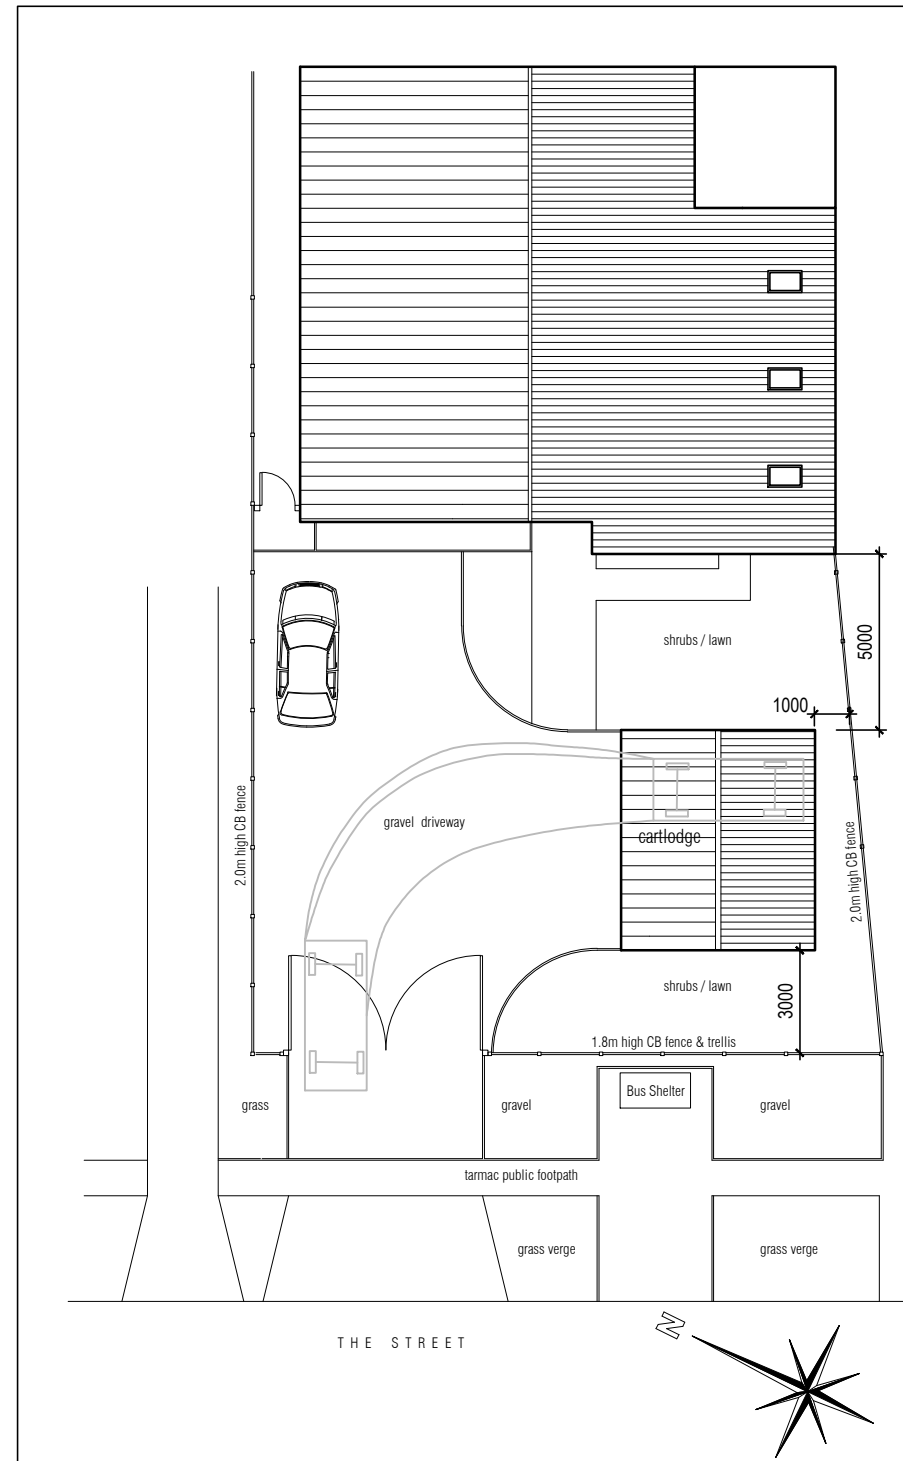

LOCATION PLAN - scale 1:1250

A Red line boundary amended 10.01.22

Rev	Details	date

Client:

**Mr M Smith**

Project Title:

**Proposed Side Extension & Ancillary Cartlodge  
LINGALONGA, 30 The Street, Barrow. IP29 5AP  
Block & Location Plans**

Scales: 1:200 Date created: DEC '21 Drawn: Drawing No: LL-PL-03 Rev: A