
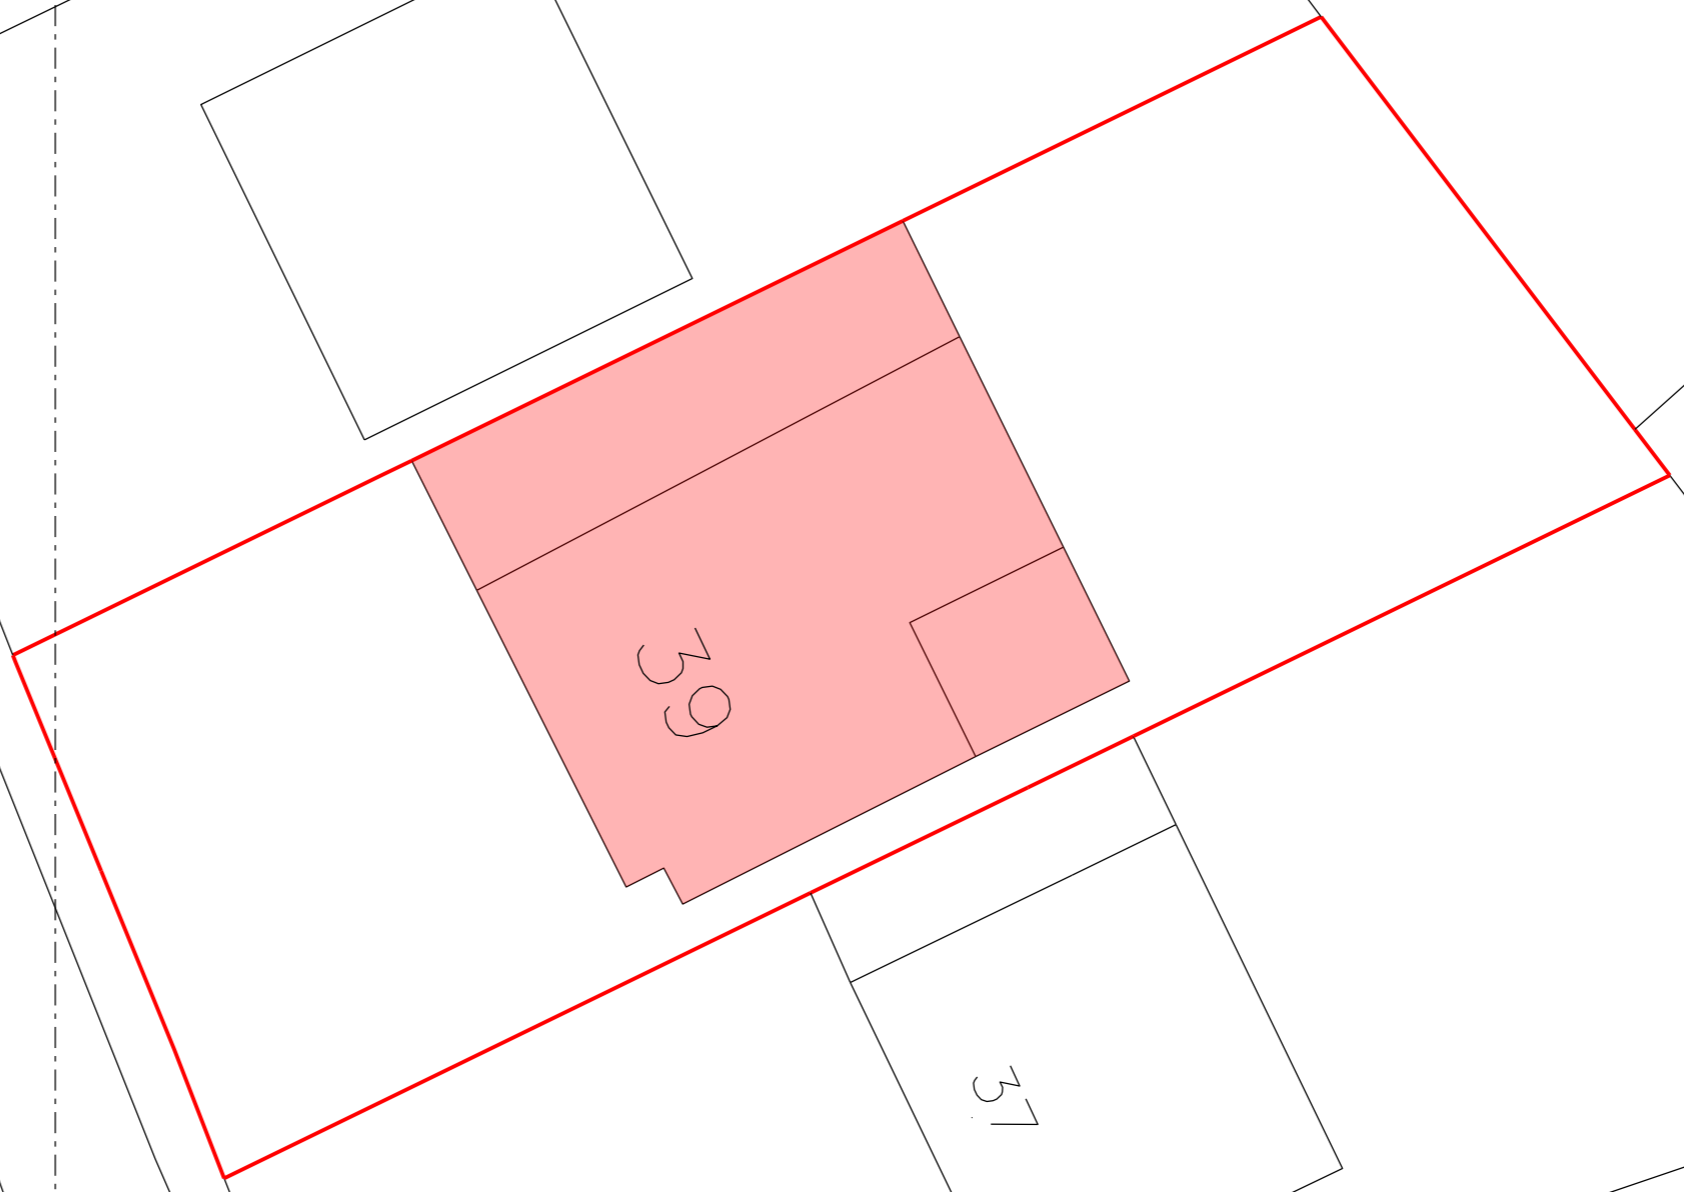


1000
PAPER SIZE IS A3
SCALE IS 1:200 @ A3
 0 1 2 3 4 5 6 7 8 9 10 Metres

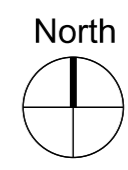

This drawing is copyright Shape Architecture Ltd.
 The Contractor must not scale from the drawing.
 All dimensions to be taken from dimension strings.
 Where any discrepancies are found between
 dimensions these must be brought to the attention
 of the Architects for resolution. Where discrepancies
 exist between reference or assembly drawings and
 detail drawings the latter take preference.

SHAPE Architecture
 WWW.SHAPEARCHITECTURE.CO.UK

39 Woodland Drive
 Hove BN3 6DH
 PROJECT

1:200 @ A3 July 2021
 SCALE DATE

FOR PLANNING

EXISTING BLOCK PLAN
 DRAWING

SU002
 DWG. NO. REVISION CHECKED