


verhead Cables

TOM TURNER ARCHITECTS
50 Coventry Street
Brighton
BN1 5PQ
tom@tomturnerarchitects.com
www.tomturnerarchitects.com

Do not scale from this drawing unless
for planning application purposes
All dimensions to be verified on site before
commencing work. All errors and omissions
to be reported to the architect

Notes:

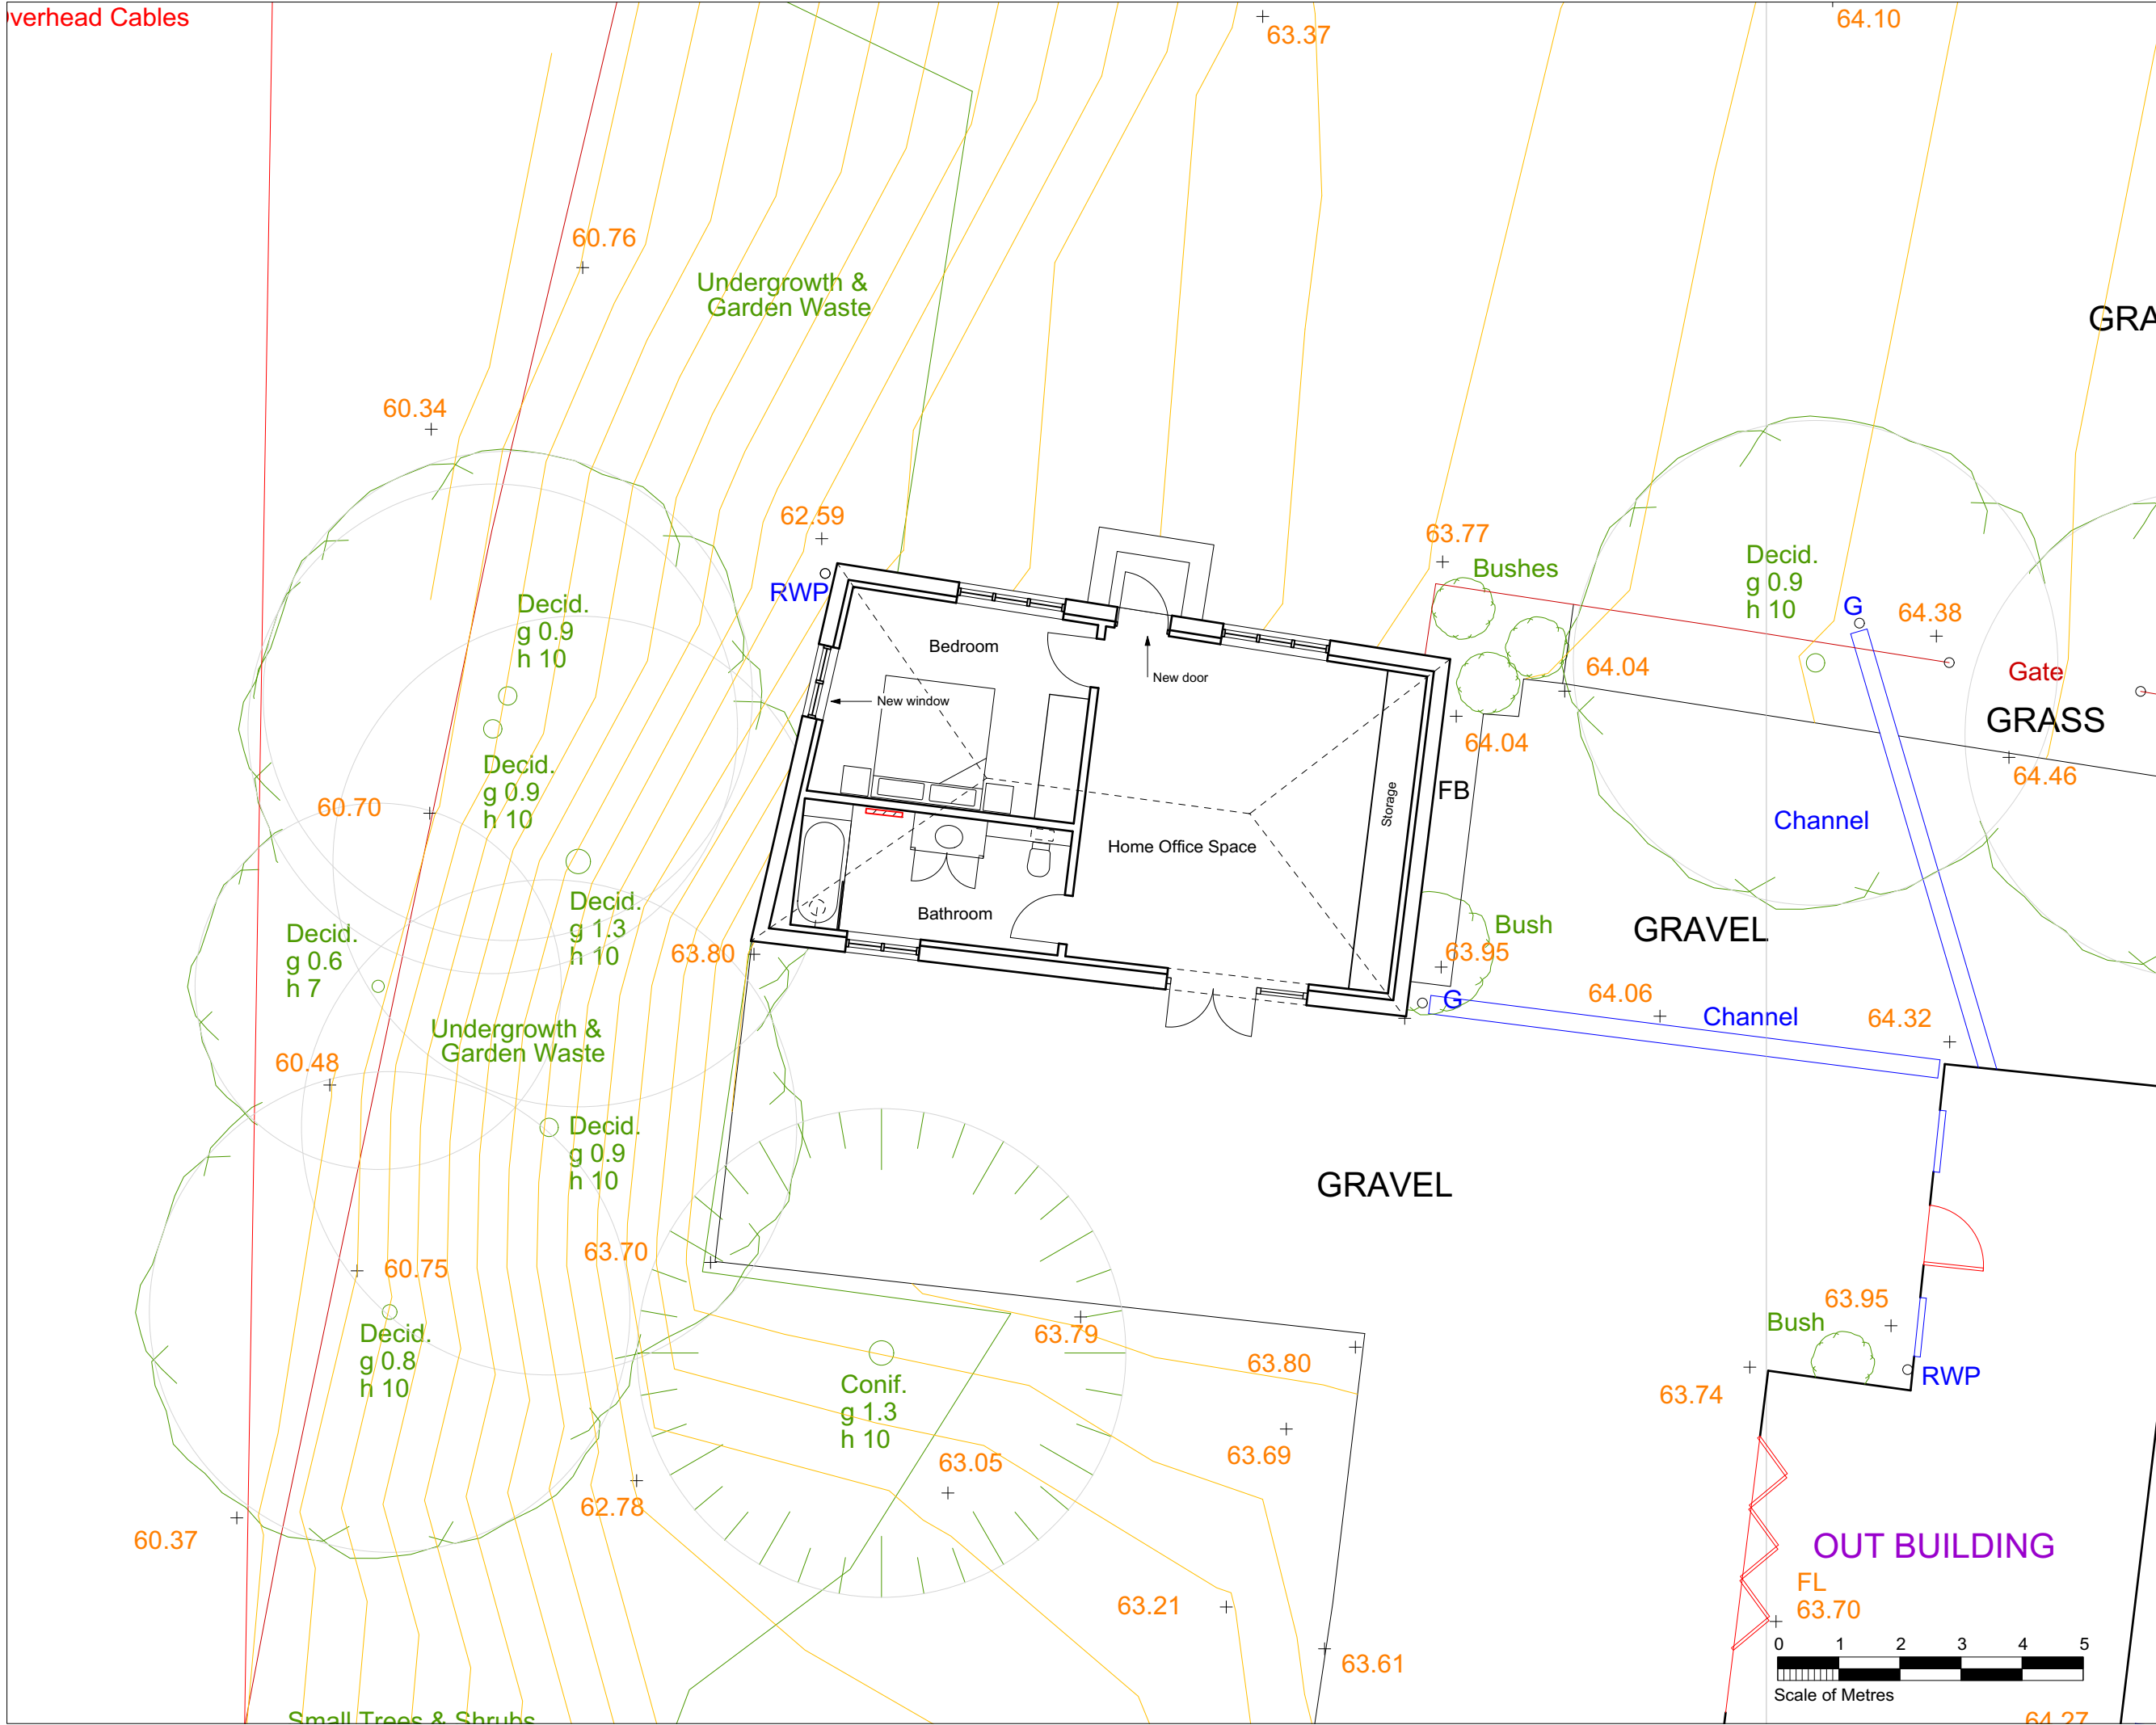

Rev	Date	Description
-	-	-

Annexe Proposed Plan
Scale: 1:100@A3
Revision: -
N
DWG: 2010-11-01
Project: Sherburne House