



Do not scale from this drawing unless for planning application purposes. All dimensions to be verified on site before commencing work. All errors and omissions to be reported to the architect.

**Notes:**


- 1. Red clay roof tiles
- 2. Red brick
- 3. Flint facing with red brick quoins
- 4. Timber framed doors/ windows

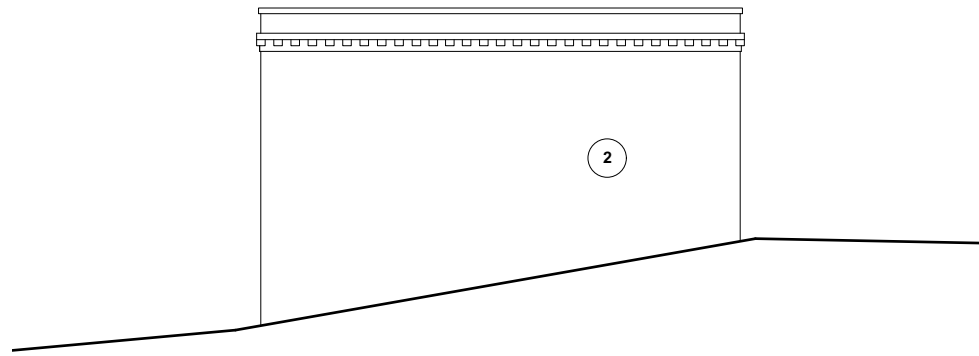


West Elevation

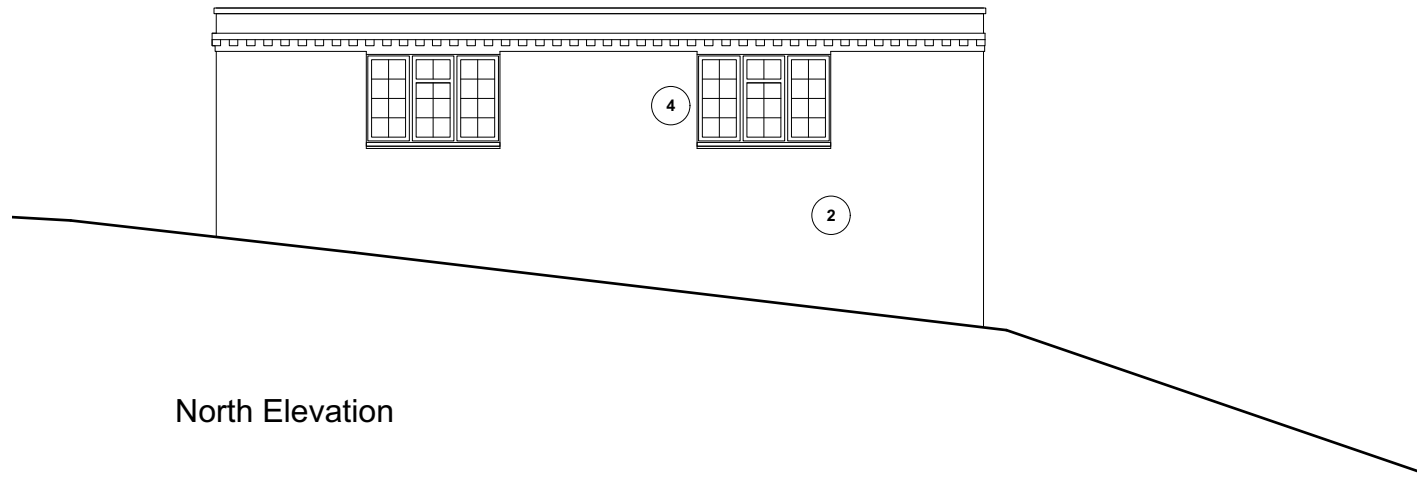

North Elevation

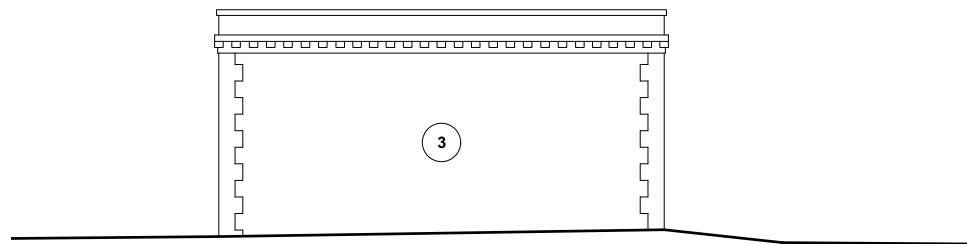

East Elevation

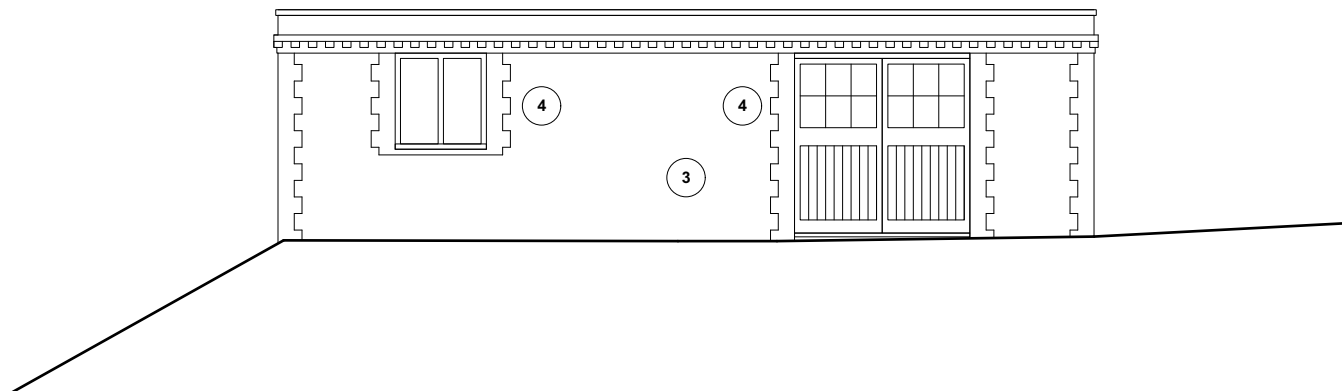

South Elevation

Rev	Date	Description
-	-	-

