


Do not scale from this drawing unless for planning application purposes. All dimensions to be verified on site before commencing work. All errors and omissions to be reported to the architect.

Notes:

- - - - - Residential Boundary
- - - - - Ownership Boundary

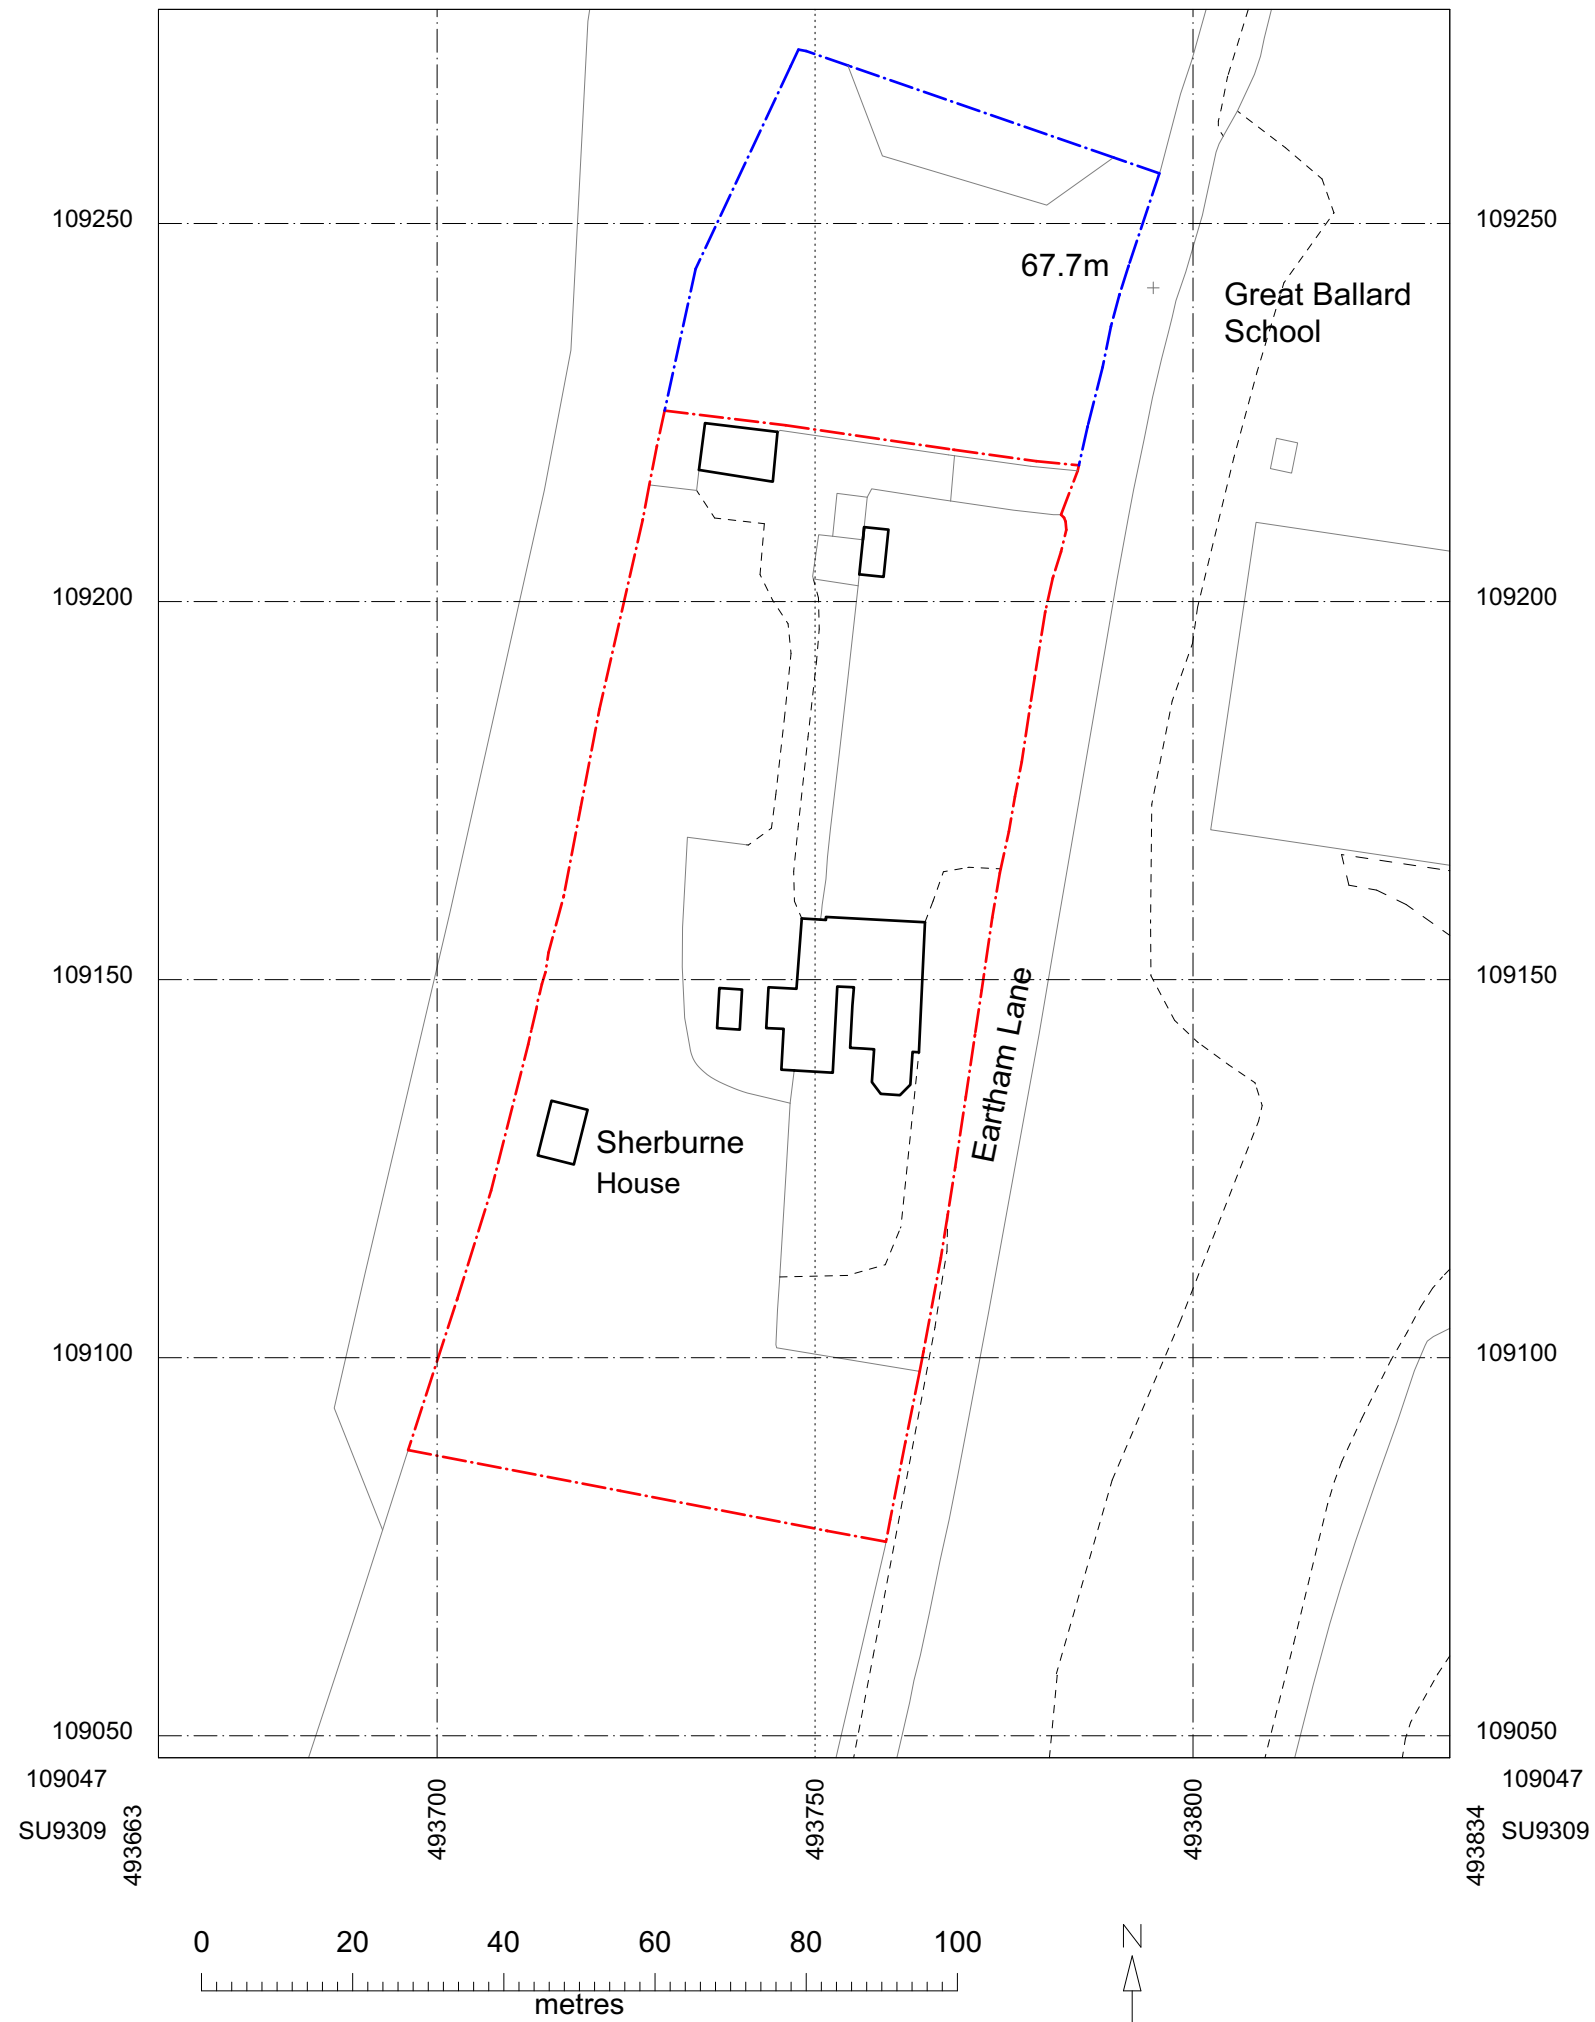

Rev	Date	Description
A	21.12.2021	Boundary Annotation