



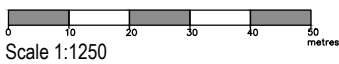

 SITE
 BOUNDARY

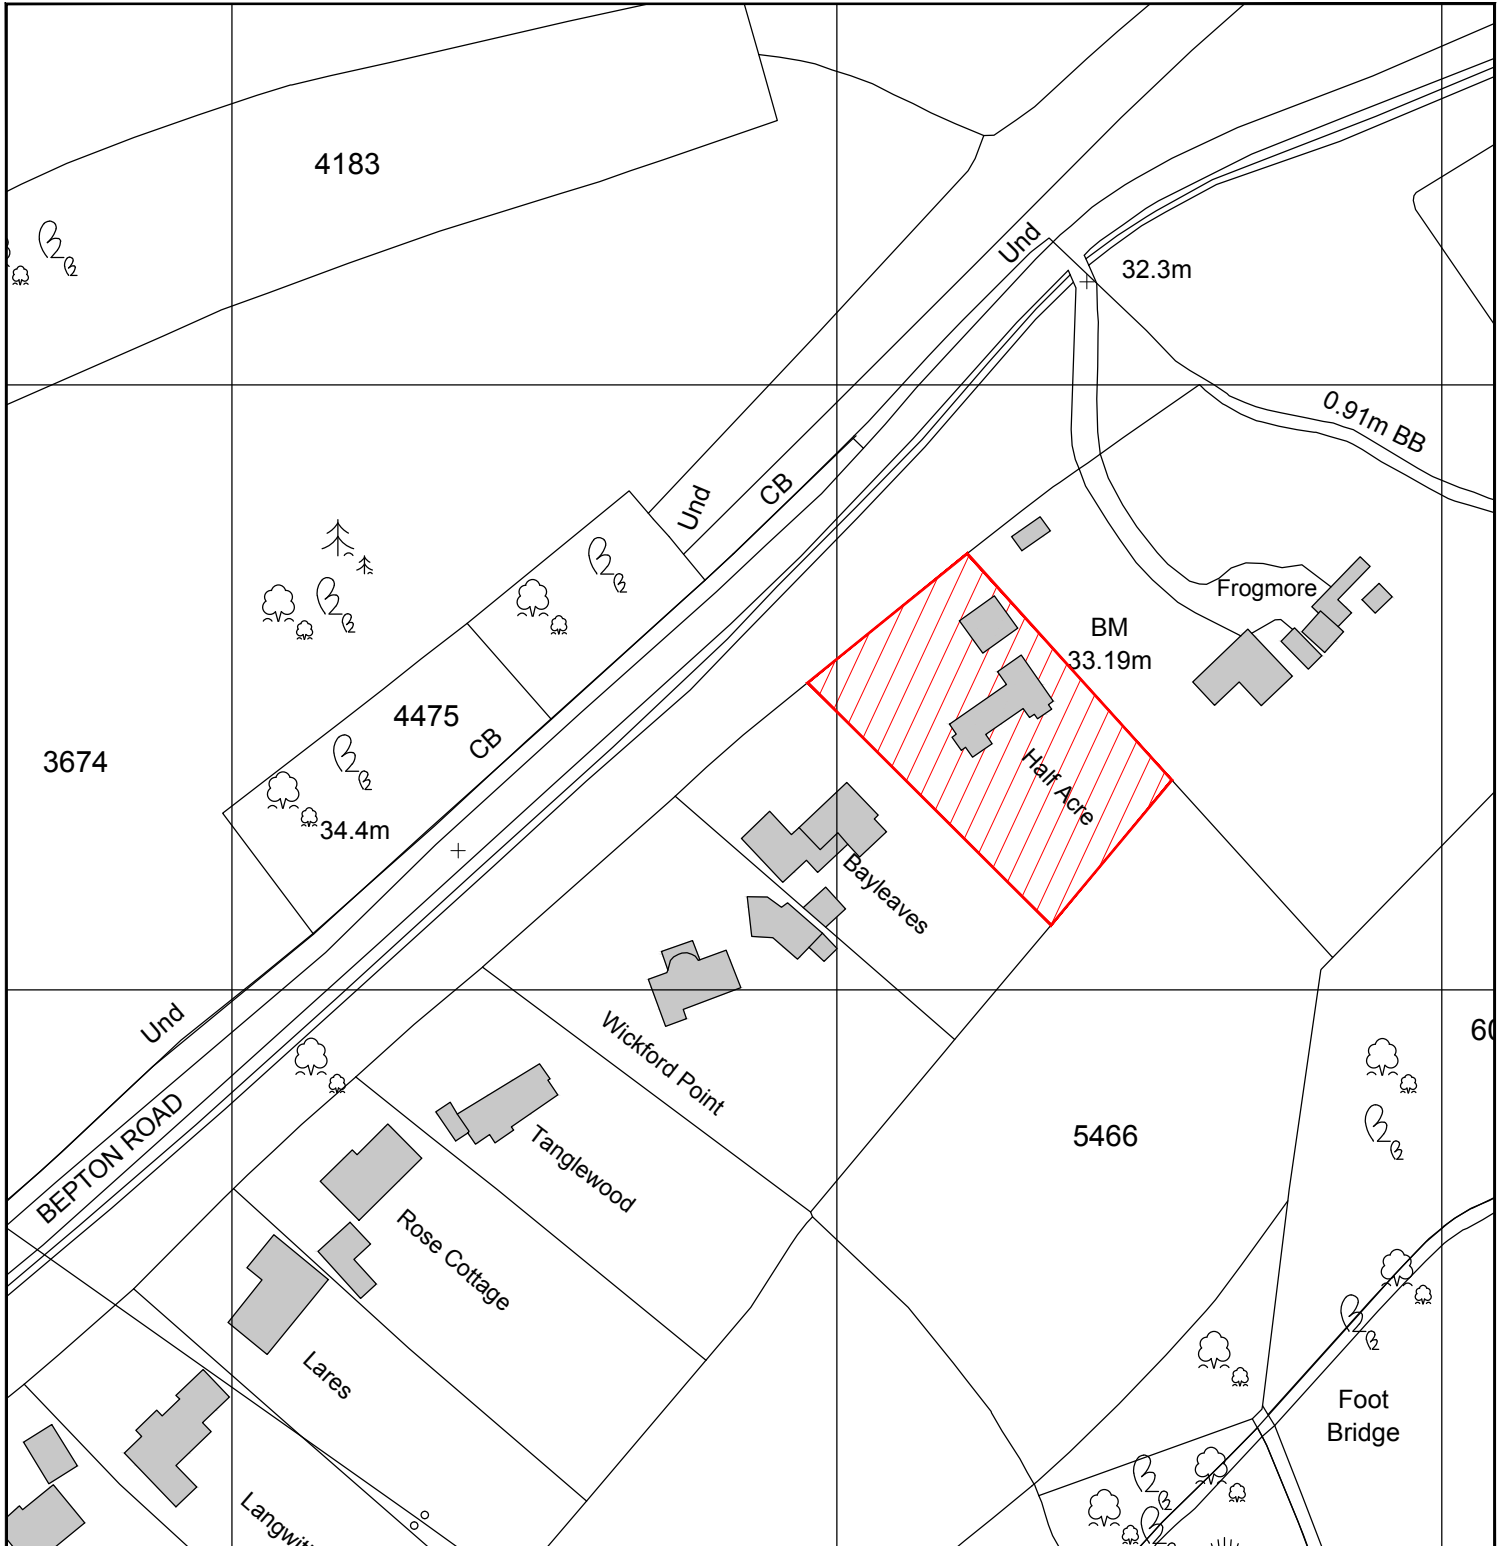

CLIENT	PROJECT	TITLE	STATUS	DRAWN BY	REVIEWED BY
Mr & Mrs Peake	Half Acre Bepton Midhurst GU29 9RB	Location Plan	Pre - Planning	CB	CB
			DATE	SCALE	● A4 DRAWING NUMBER
			Dec. 2021	1:1250	1468 P 000

01730 816336
 07949 682974
 info@boherarchitecture.com
 www.boherarchitecture.com



Challenger House, Rumbolds Hill
 Midhurst, GU29 9BY