



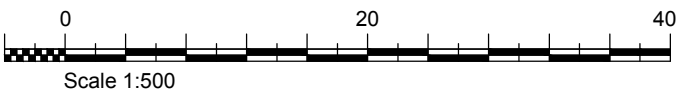

 SITE
 BOUNDARY

REF'S:	Udate:	Size:	M
CB file:			
REV: DATE:	REVISION:		BY: RMW:

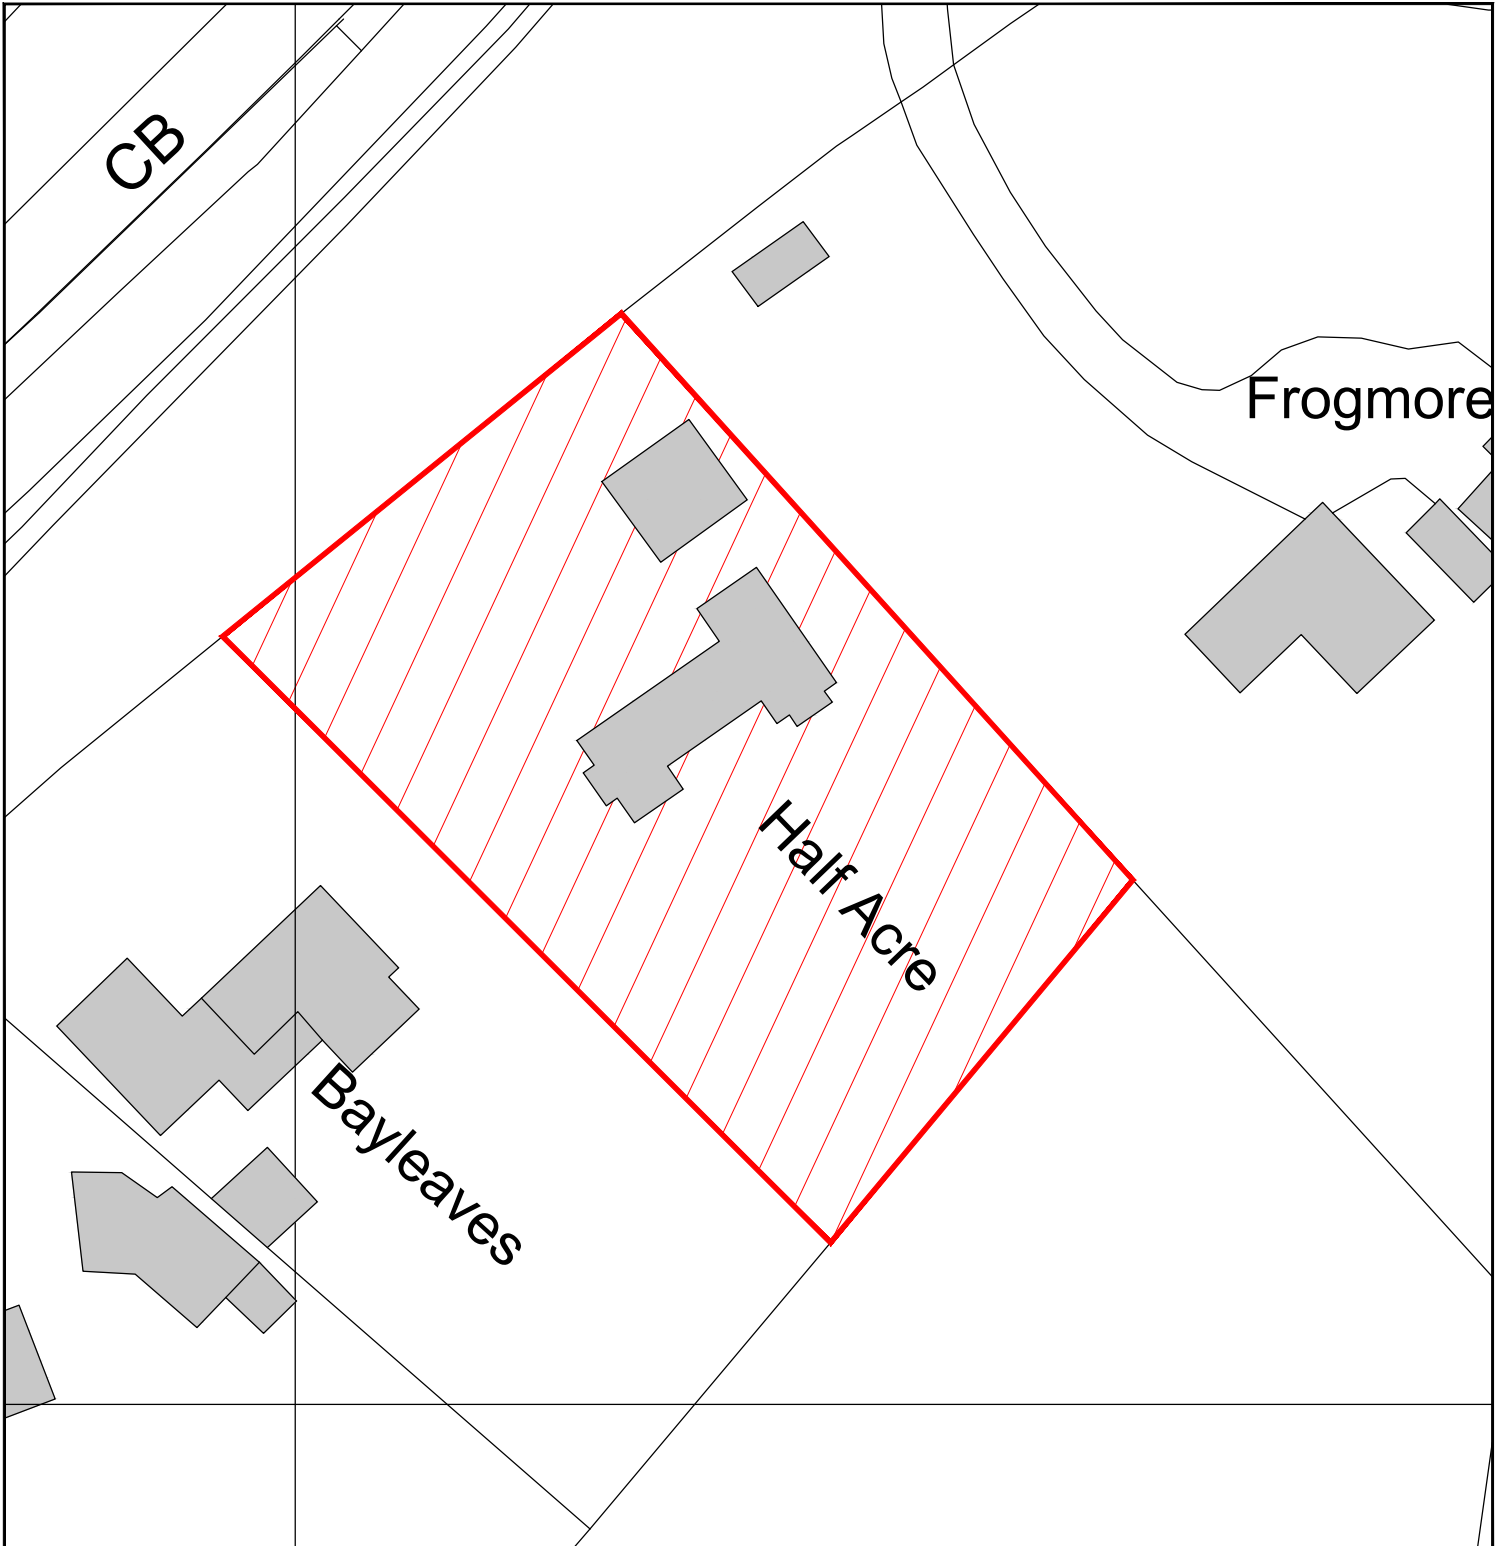

CLIENT	PROJECT	TITLE	STATUS	DRAWN BY	REVIEWED BY
Mr & Mrs Peake	Half Acre Bepton Midhurst GU29 9RB	Block Plan	Pre - Planning	CB	CB
DATE	SCALE	A4	DRAWING	NUMBER	
Dec. 2021	1:500	1468	P	005	

01730 816336
 07949 682974
 info@boherarchitecture.com
 www.boherarchitecture.com



Challenger House, Rumbolds Hill
 Midhurst, GU29 9BY