


NB PLEASE READ IN CONJUNCTION WITH
ATTACHED BUILDING REGULATION NOTES

21.180

05

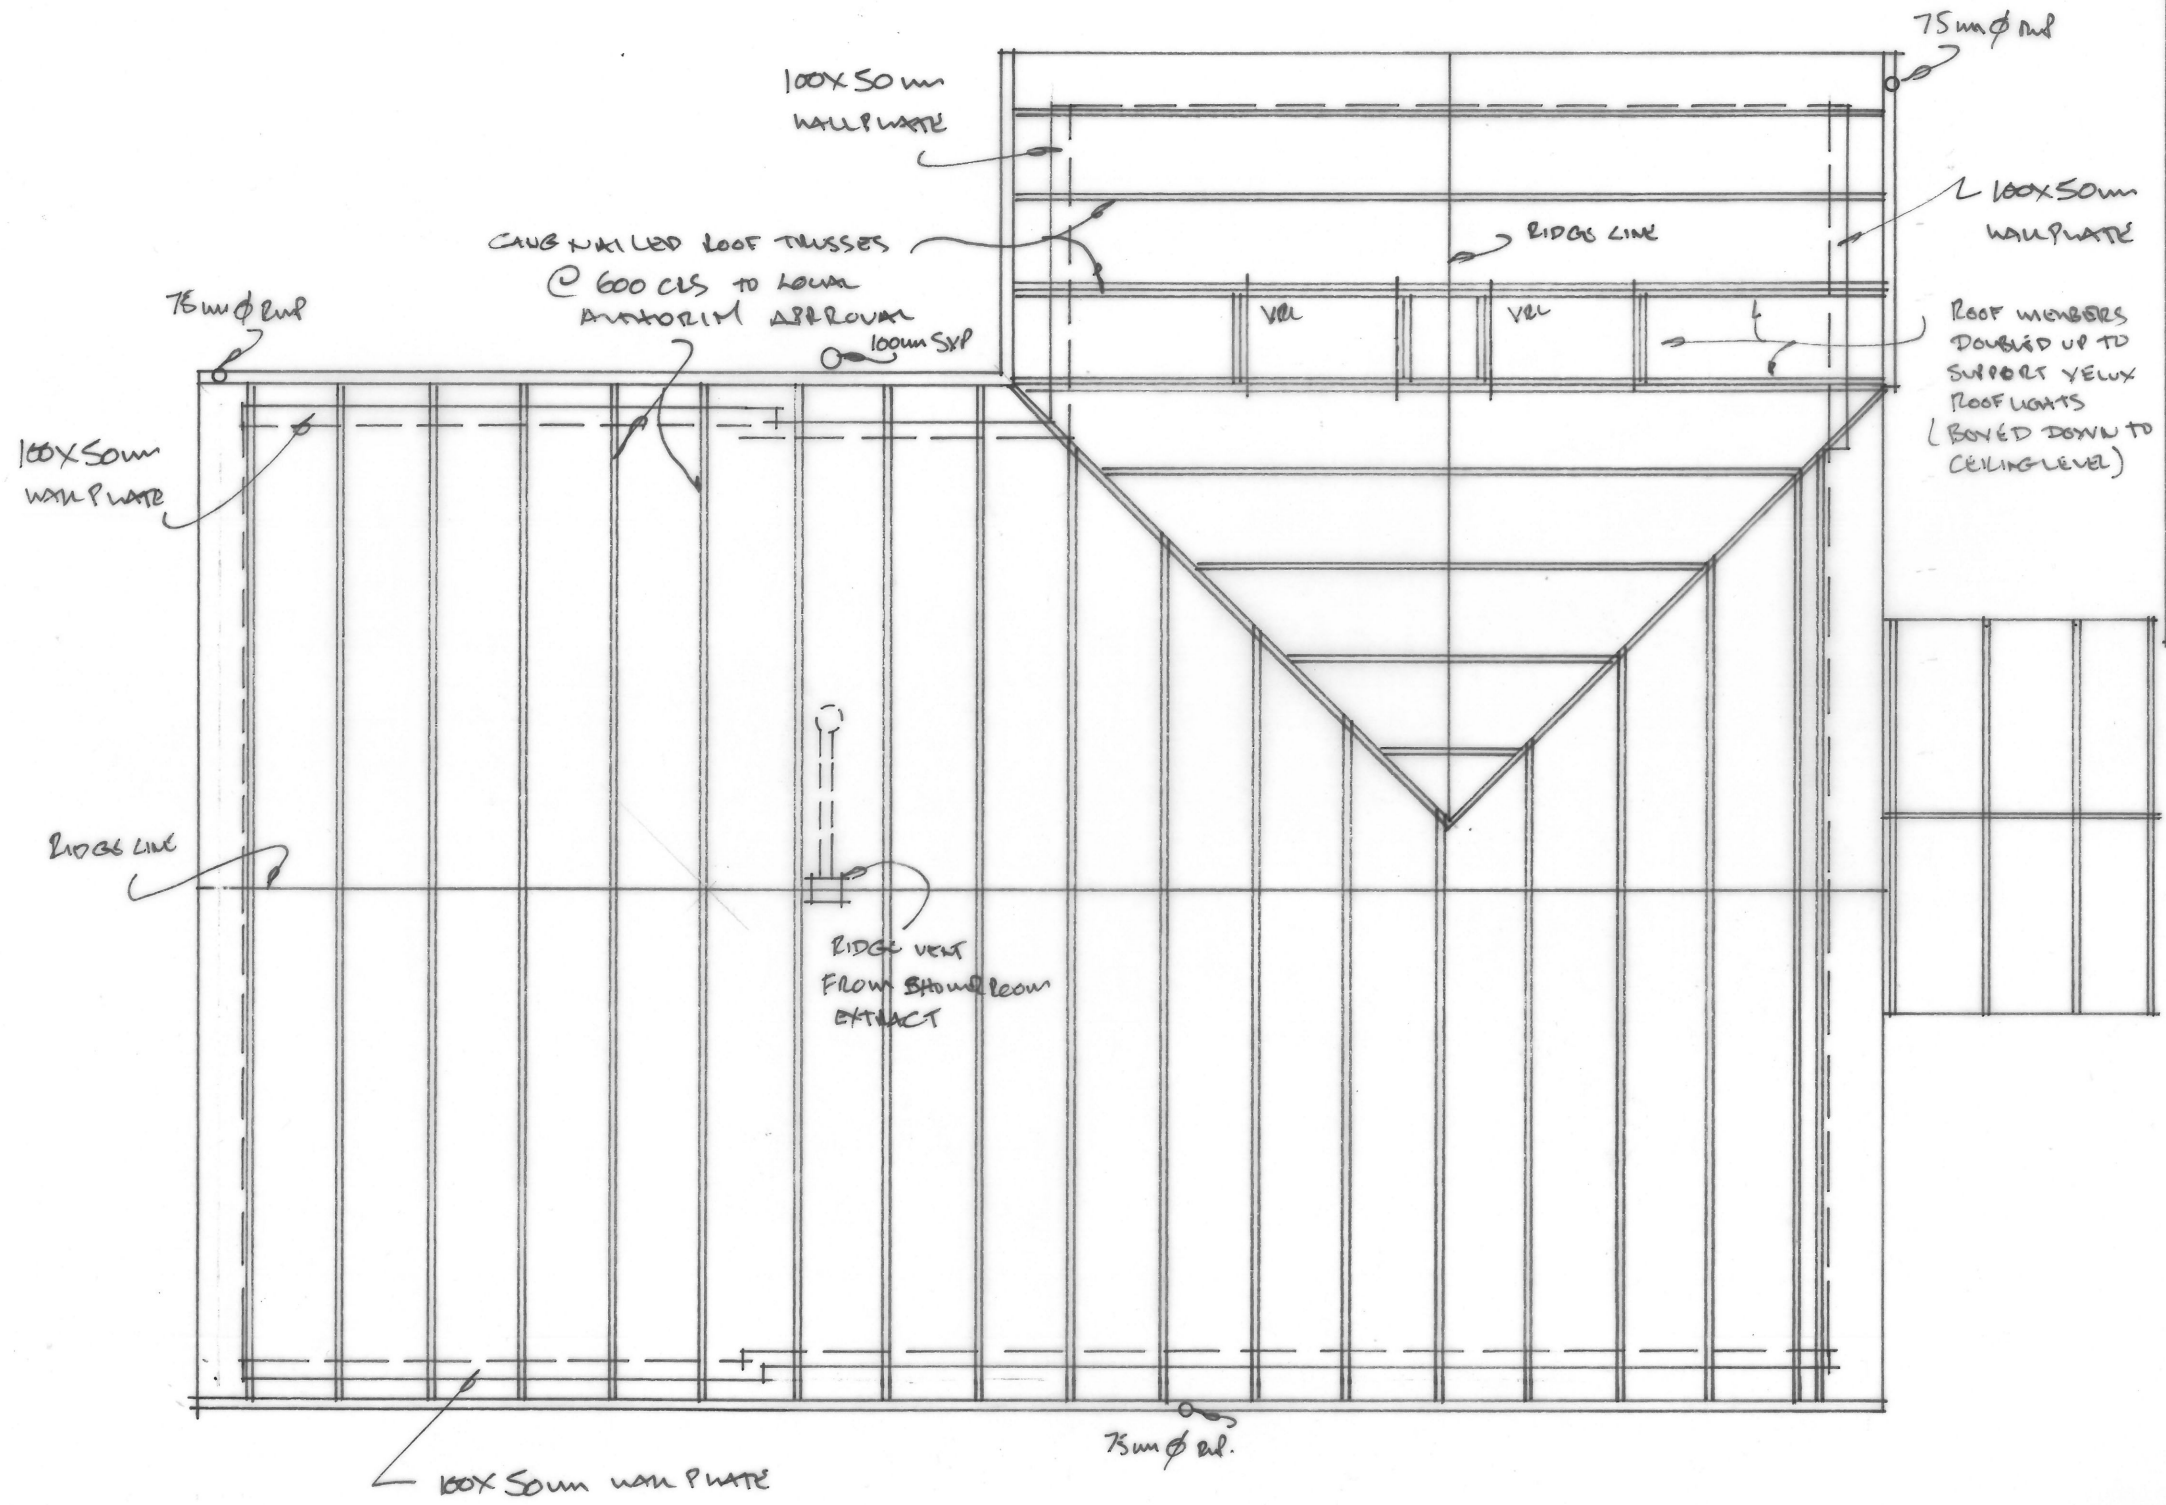

PROPOSED ROOF STRUCTURE PLAN 1:50