



NB/ DRAWING TO BE READ IN CONJUNCTION WITH ATTACHED BUILDING REGULATION NOTES

21.180


02.

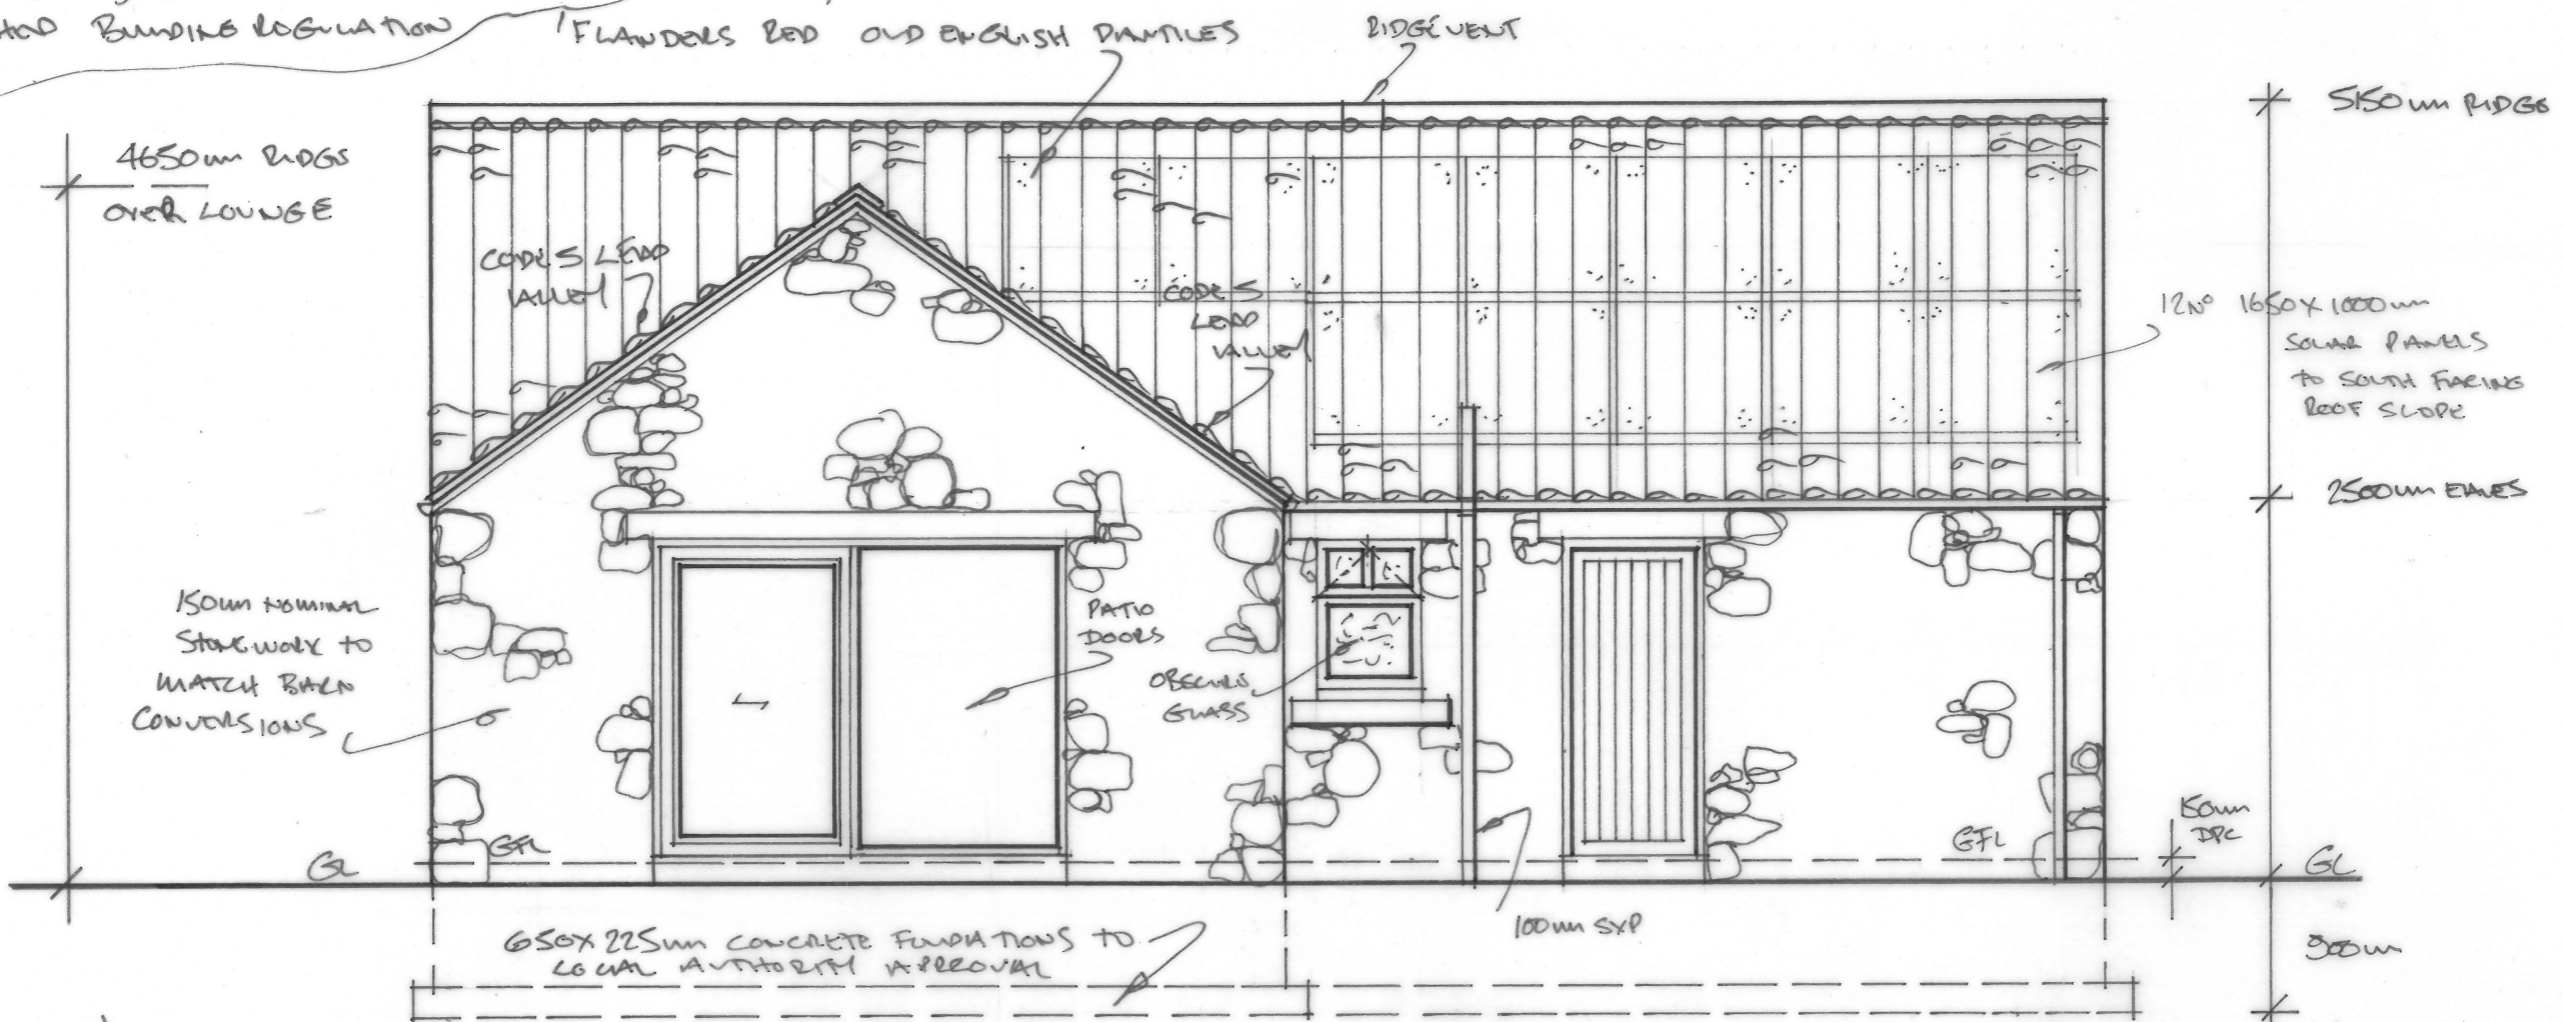

PROPOSED REAR (SOUTH) ELEVATION 1:50

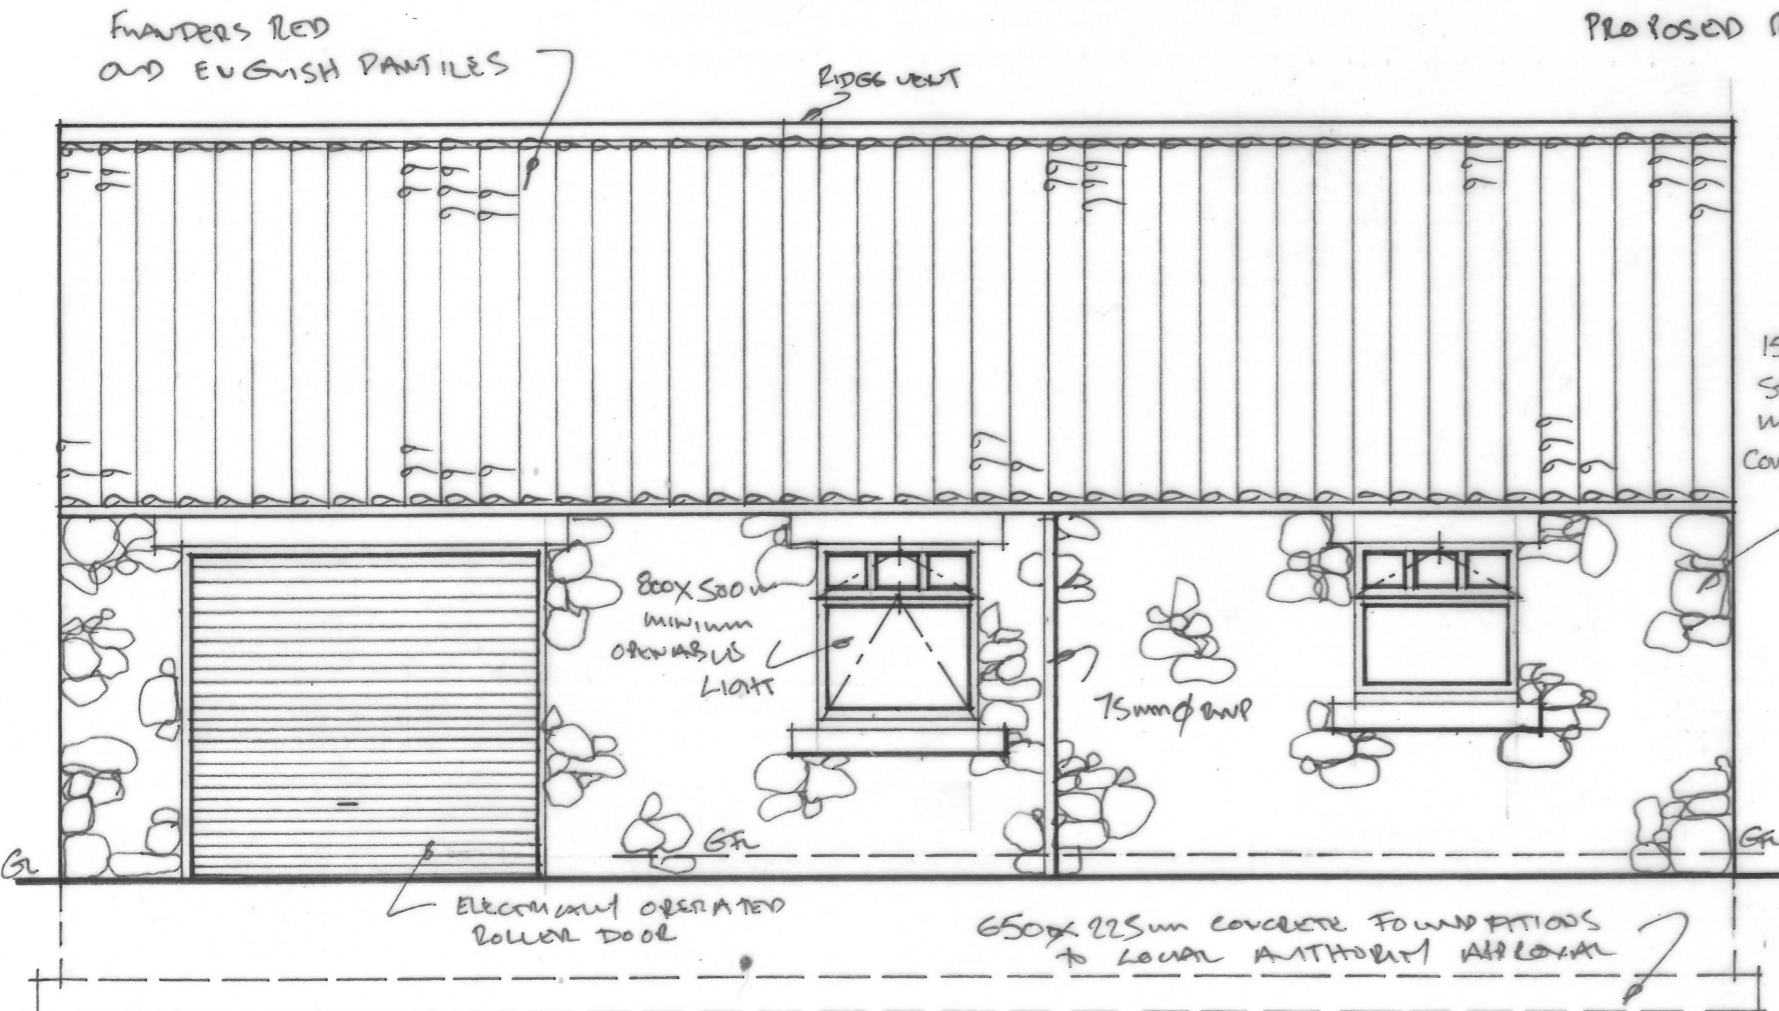

PROPOSED FRONT (NORTH) ELEVATION 1:50

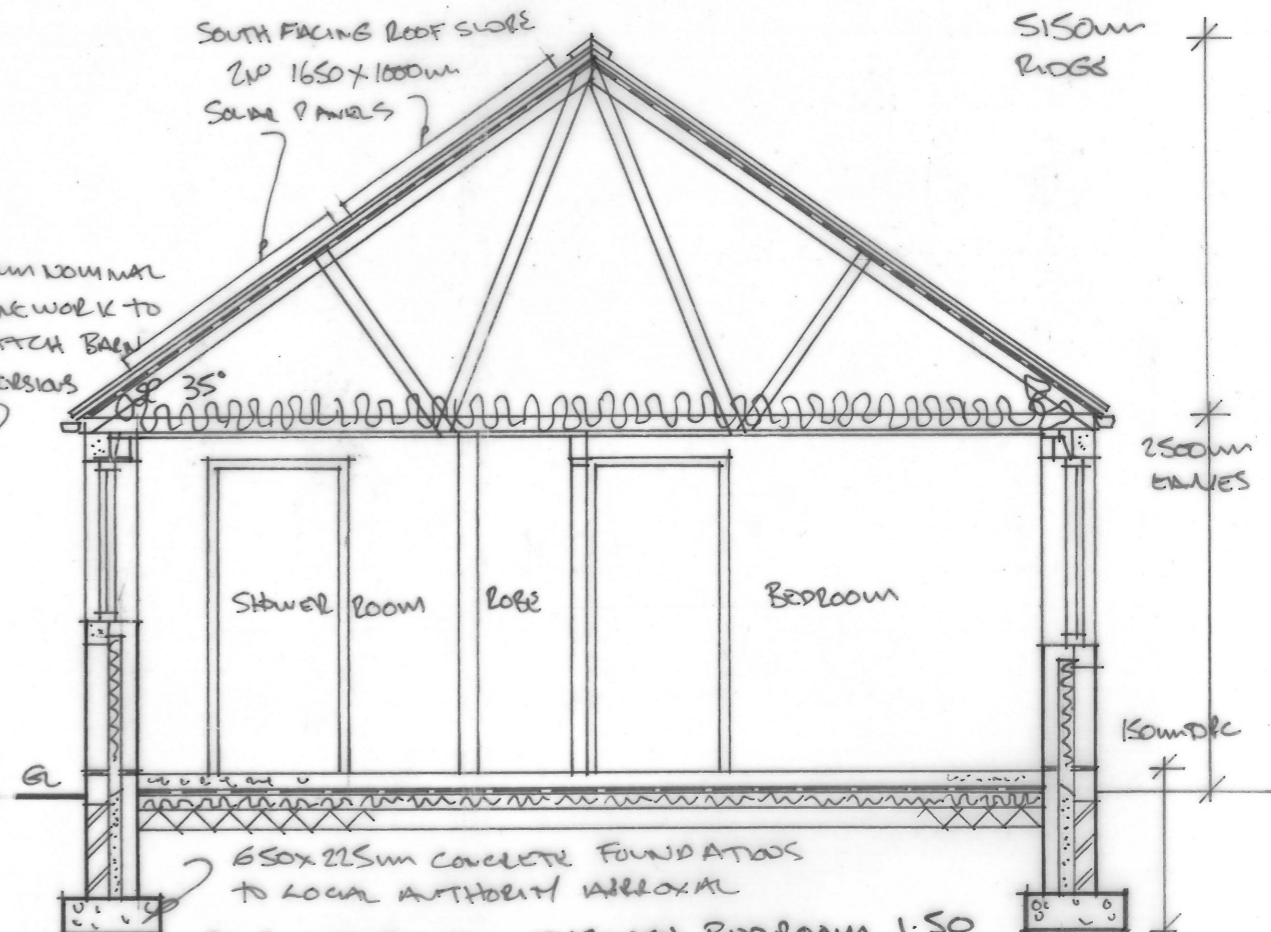

PROPOSED SECTION THROUGH BEDROOM 1:50