


1/2 DRAWINGS TO BE READ IN CONJUNCTION WITH ATTACHED BUILDING REGULATION NOTES

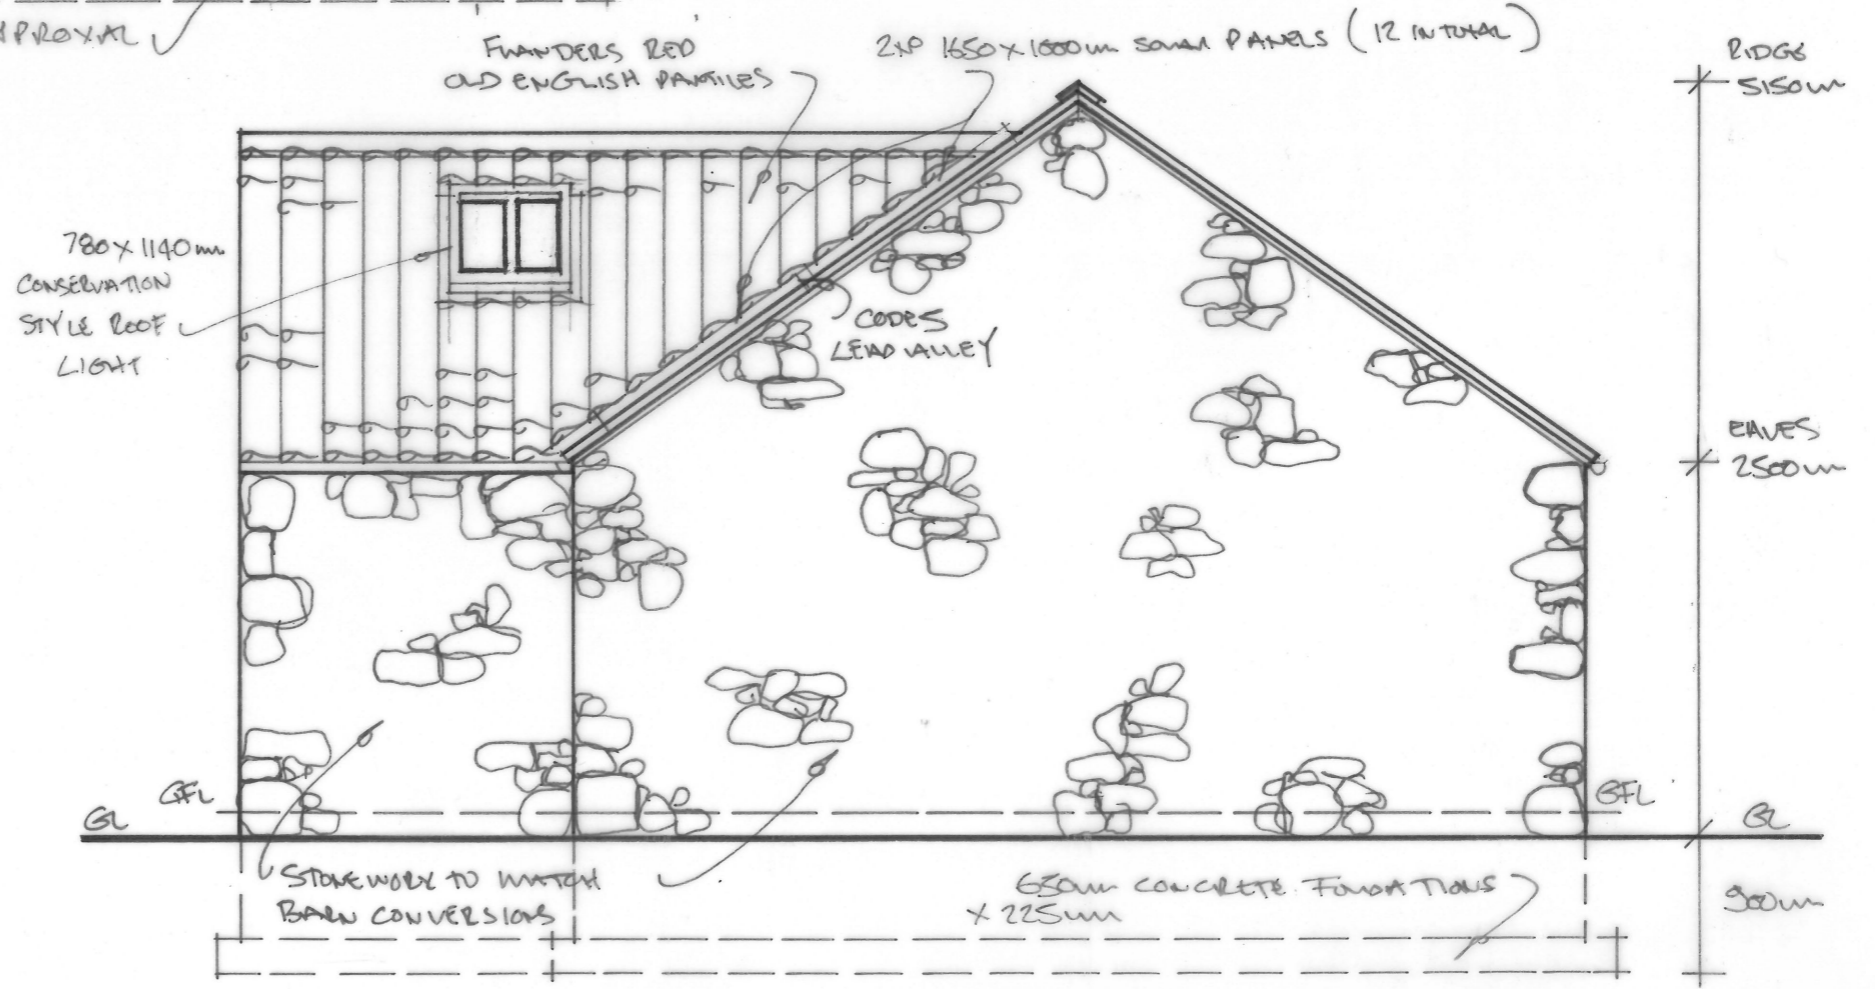

PROPOSED GABLE ELEVATION 1.50 (WEST)



PROPOSED GABLE ELEVATION 1.50 (EAST)