



NB/ THIS DRAWING TO BE READ IN CONJUNCTION WITH ATTACHED BUILDING REGULATION NOTES

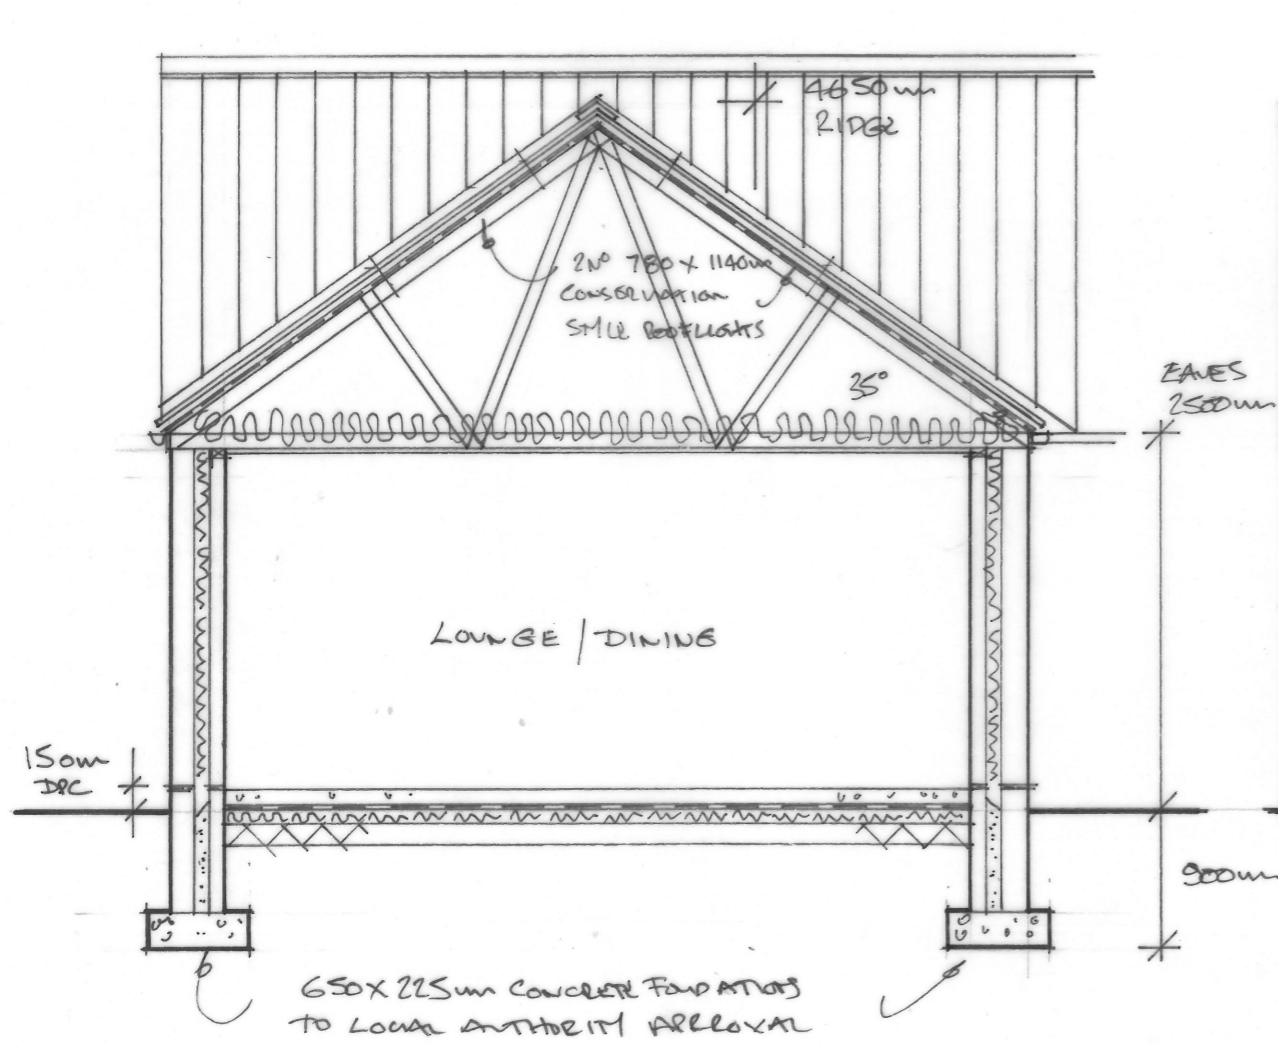

PROPOSED SECTION THROUGH LOUNGE / DINING 1:50

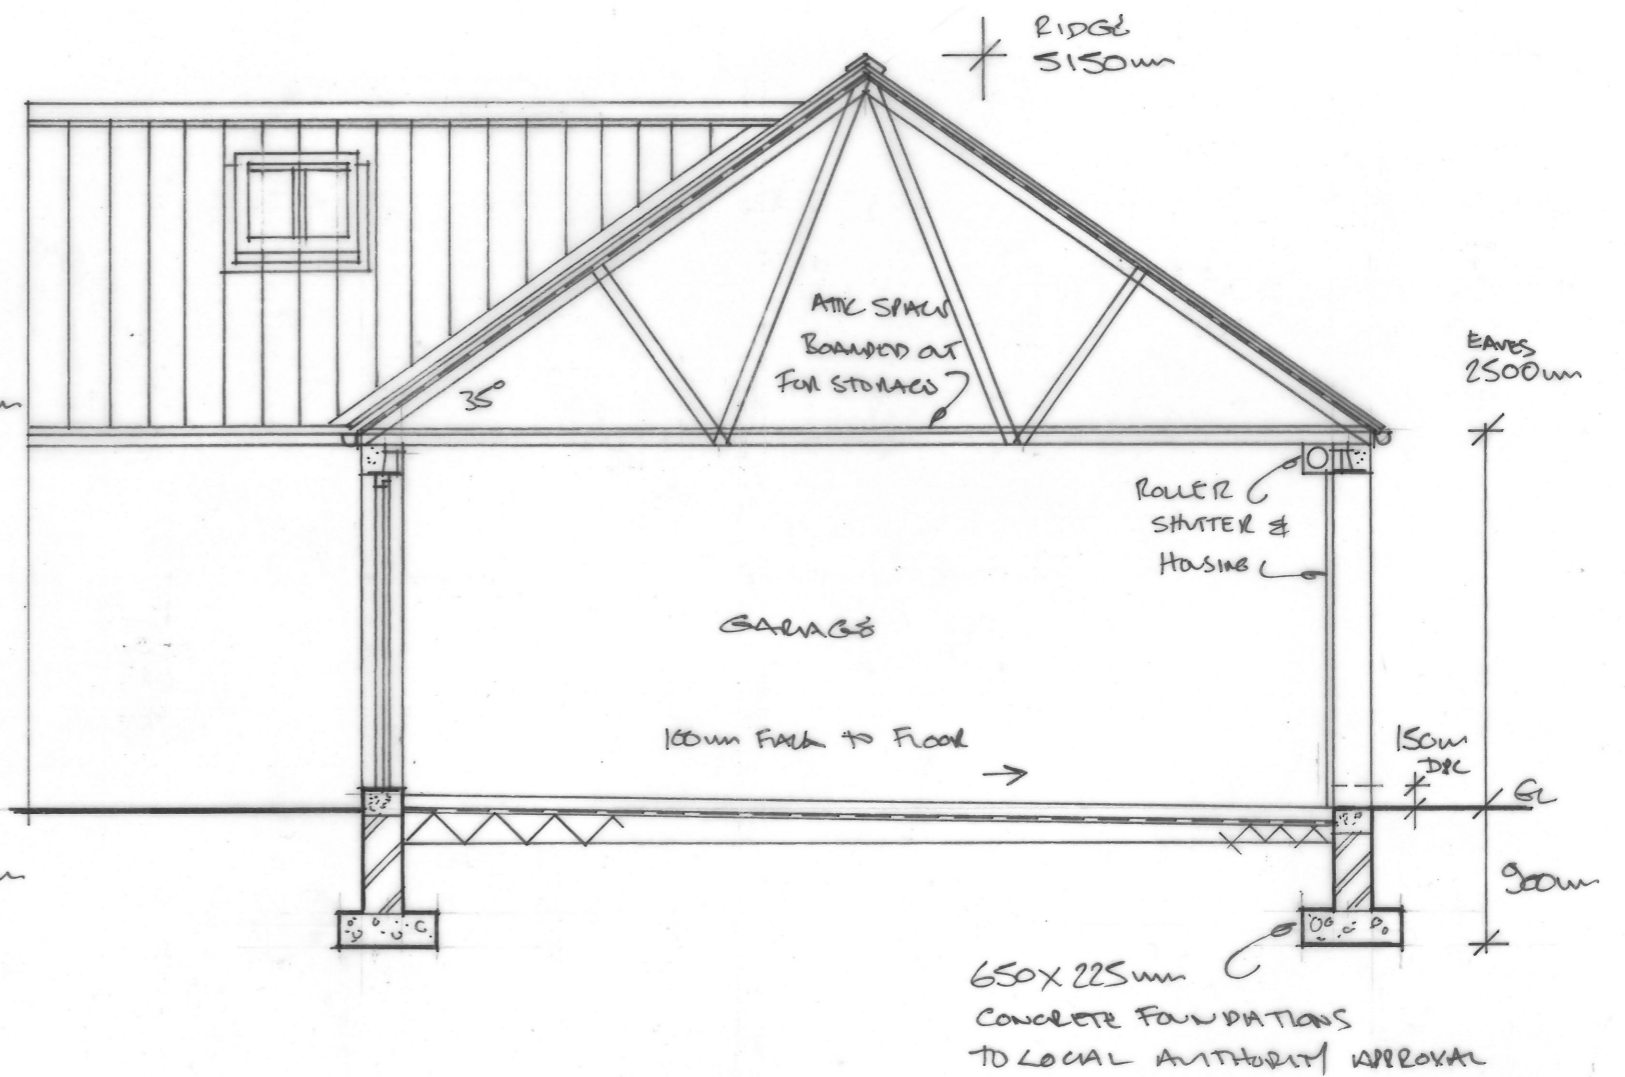

PROPOSED SECTION THROUGH GARAGE 1:50