
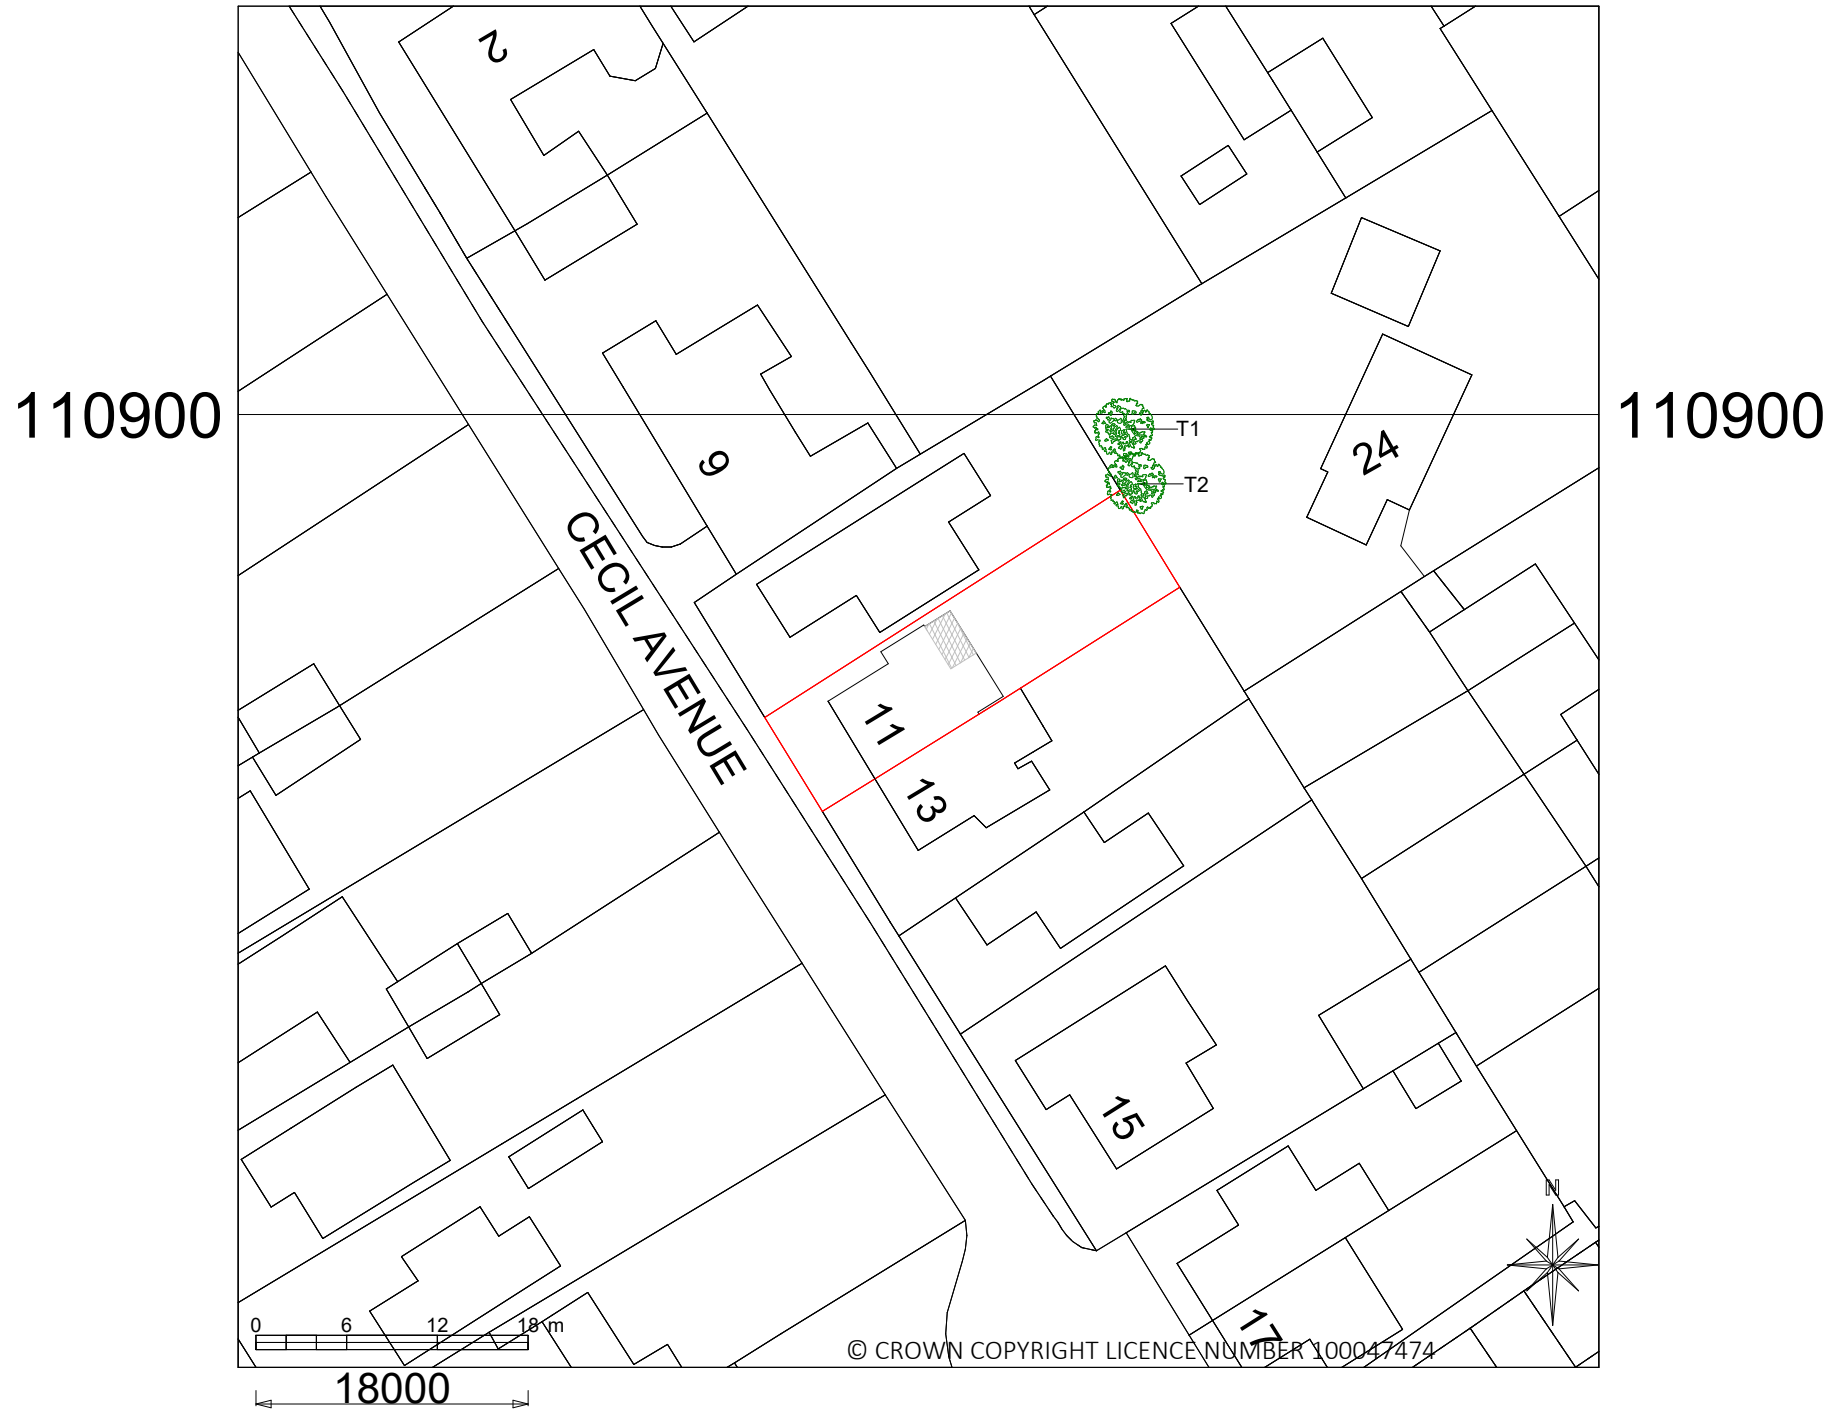

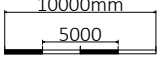

 T1 Silver Maple (TPO 114/03)
 T2 Silver Maple (TPO 114/03)



	Company Contact Details	Scale	Page Size	Drawn By	Plan No.	Revision	Client	Site Address	Project
	IHD Architectural Services Ltd 23 Shamrock Way, Hythe Marina, Southampton, SO45 6DY Tel: 023 8178 0950 E-mail: info@ihd-architecturalservices.com www.ihd-architecturalservices.com	1:500 	A3	Simon Ashworth	STR 2105		Mr & Mrs Street	11 Cecil Avenue Ashurst Southampton Hampshire SO40 7BG	First floor rear extension
				Checked By	Plan Date				
Simon Ashworth	JAN 2022								
Plan Title	Block Plan					 All drawings and notes are copyright to IHD Architectural Services Ltd and must not be reproduced without prior consent			