


SITE ADDRESS : THE OLD POST OFFICE


ALDERLEY GLOUCESTERSHIRE

GL12 7QT

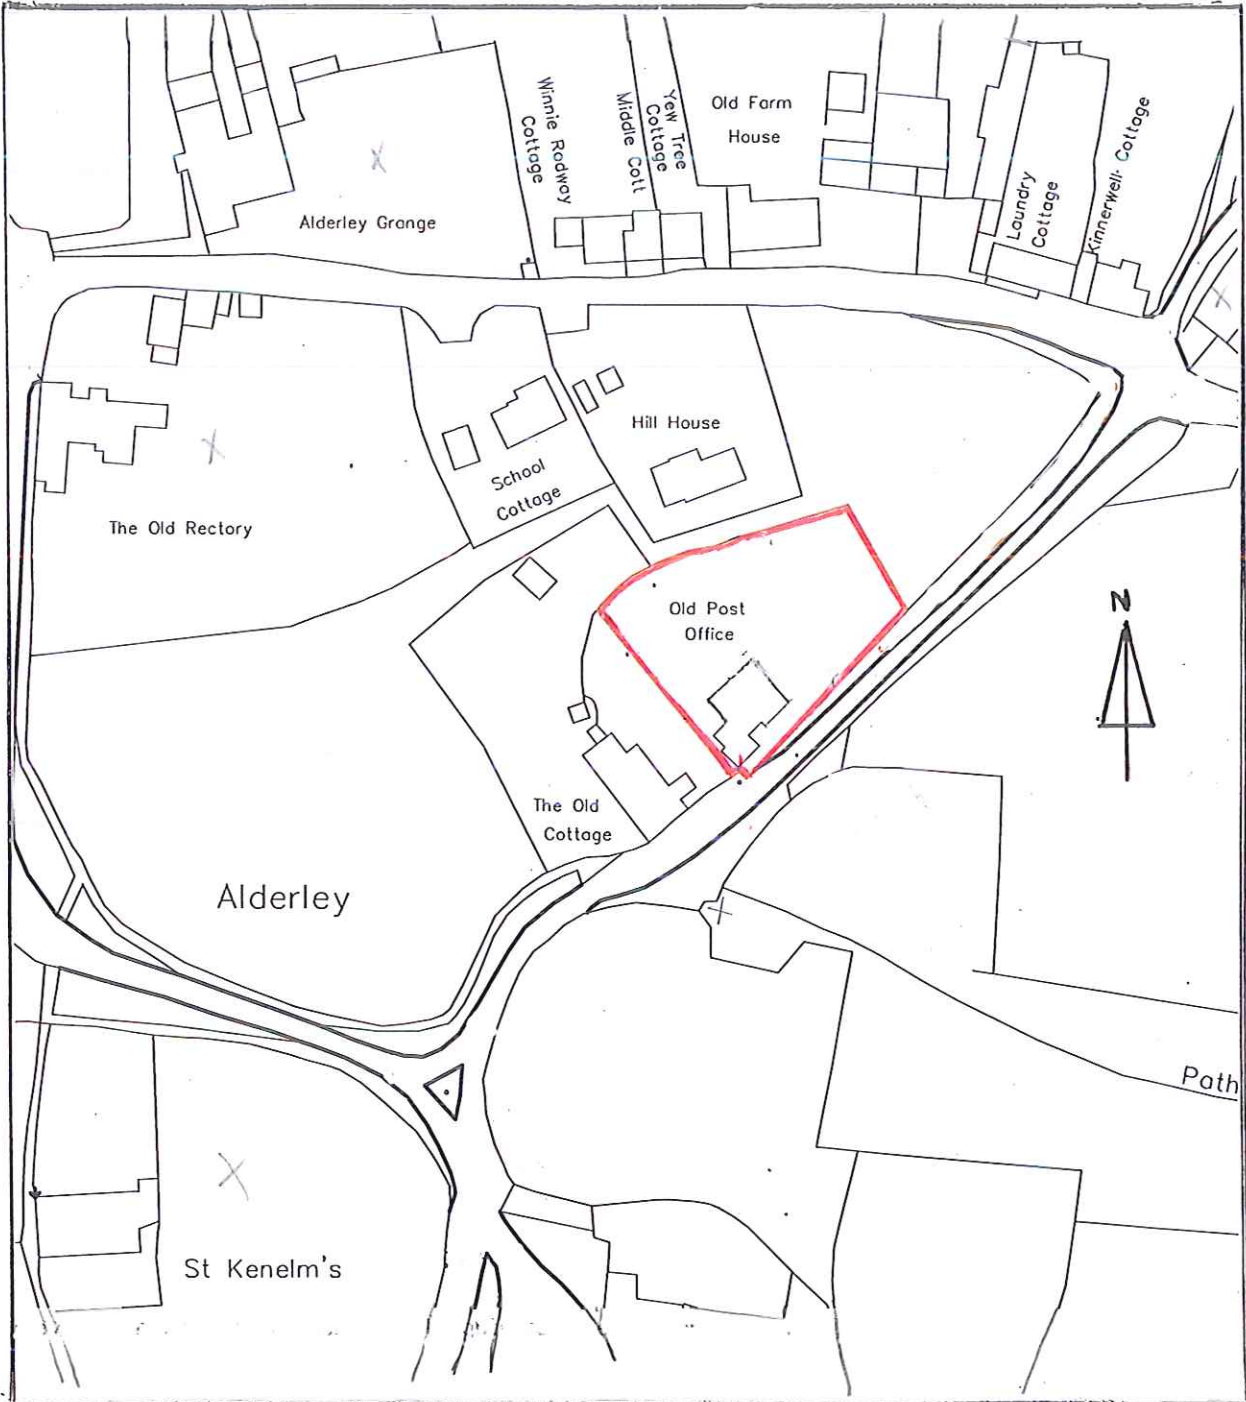

THE GATE HOUSE

THE MOUNT HOUSE

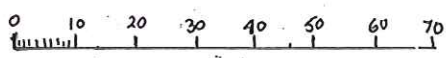

1:1250 SCALE

**BRH PLANNING CONSULTANT**

594 FISHPONDS ROAD BS16 3DA 0117 9586511

SCALE: 1:1250

NO 3982 SLP

DATE JUNE 20 2017 DRN BRH

A