



NOTES:
All dimensions must be checked on site and not scaled from this drawing.

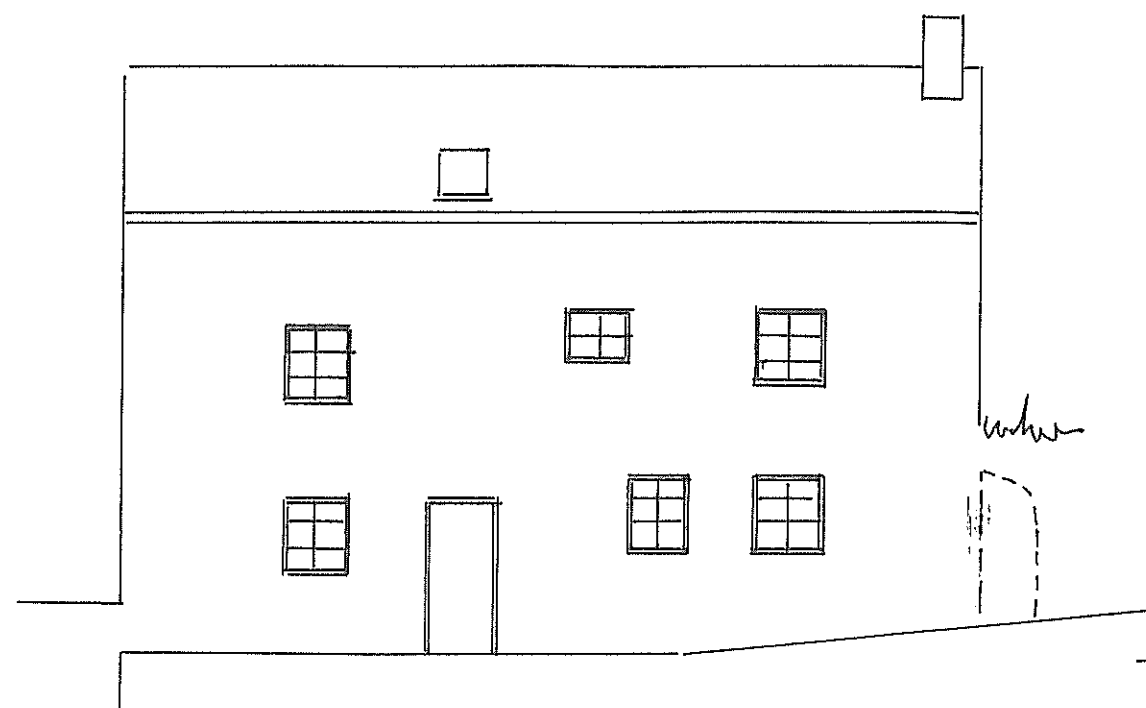

front

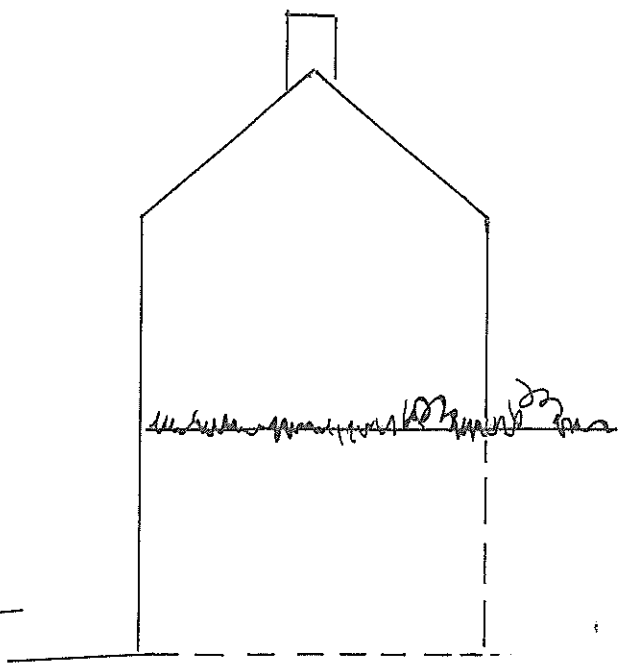


End



Rear



End

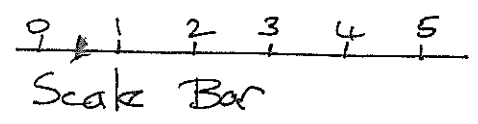

A		
Date	Revisions	

© Copyright
Mark Jackman
A1
Planning and Building Services

The Bungalow
Radford Hill
Timsbury
Bath
BA2 0QQ
Tel: 01761 470541

Client
Mr & Mrs A. George

Job Title
Proposed two storey attached annex at : Naone Cottage
Springers Hill
Gleford
Bath
BA3 5LN

Drawing Title
Proposed elevations

Scale 1:100
Date Dec '21 Drawn by NMJ

Drg No. 003 Rev.