


Existing Context Elevation

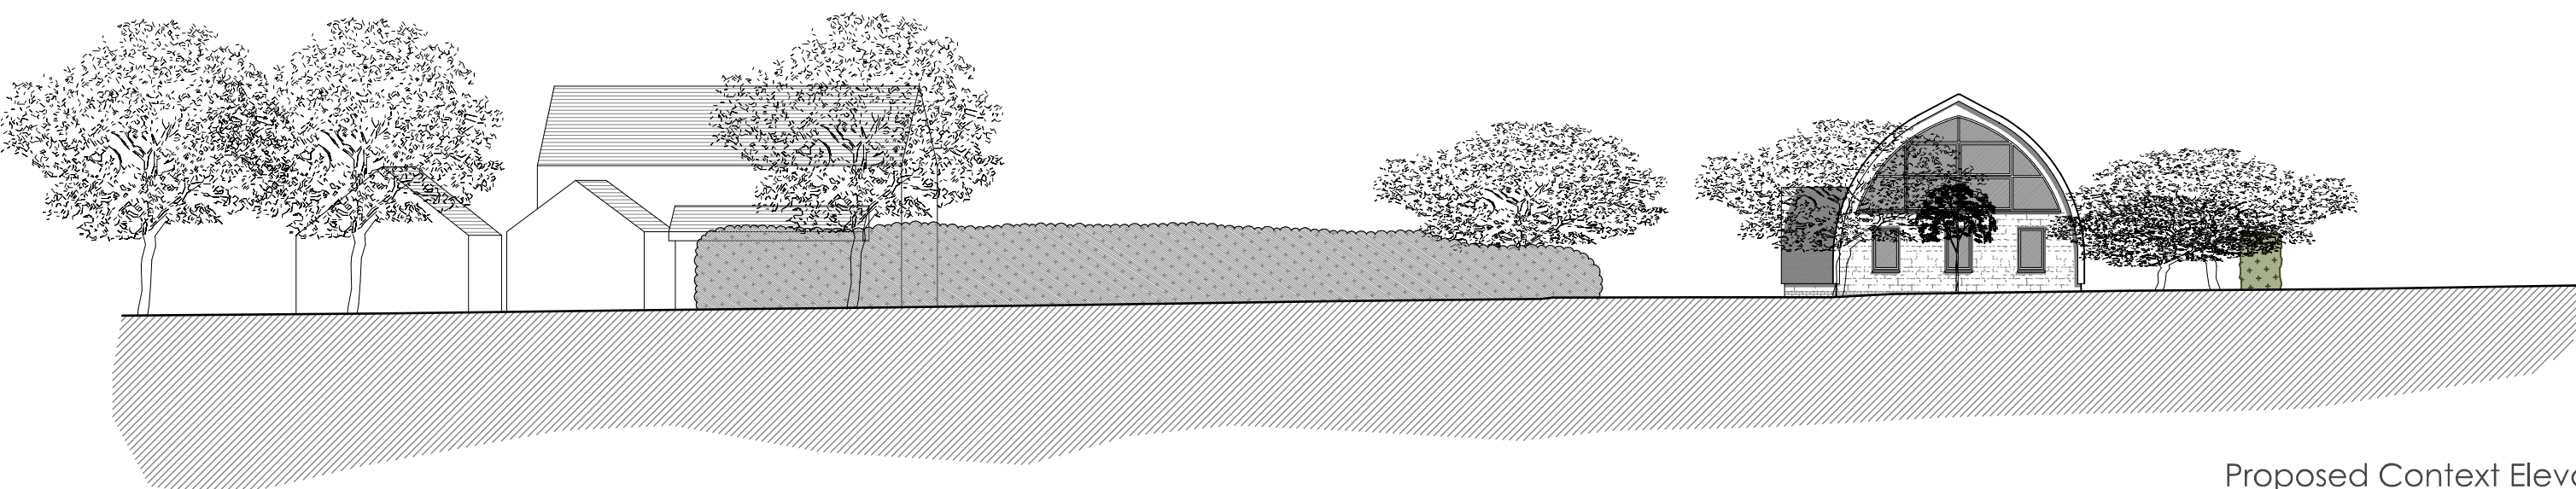

Proposed Context Elevation

Huff and Puff Construction

5 Brixey's Lane  
Wareham  
BH20 4HL  
www.huffpuff.me

This drawing represents a design intent and concept only. This document and all associated documents are prepared for a specific site and event, and incorporate calculations and measurements available from the client at the time of draughting. Should errors be encountered or requirements and/or conditions alter, advise the designer immediately. Copyright © 2019.



Revision

Date Context Elevations  
Planning

Huff Puff House Dembleby

19.12.20  
1:200 @ A3

A.01.3 rev -