




- Key**
- Curtilage of application
 - Other land within ownership
 - Existing Building
 - - - Existing Building Demolished
 - Proposed Development

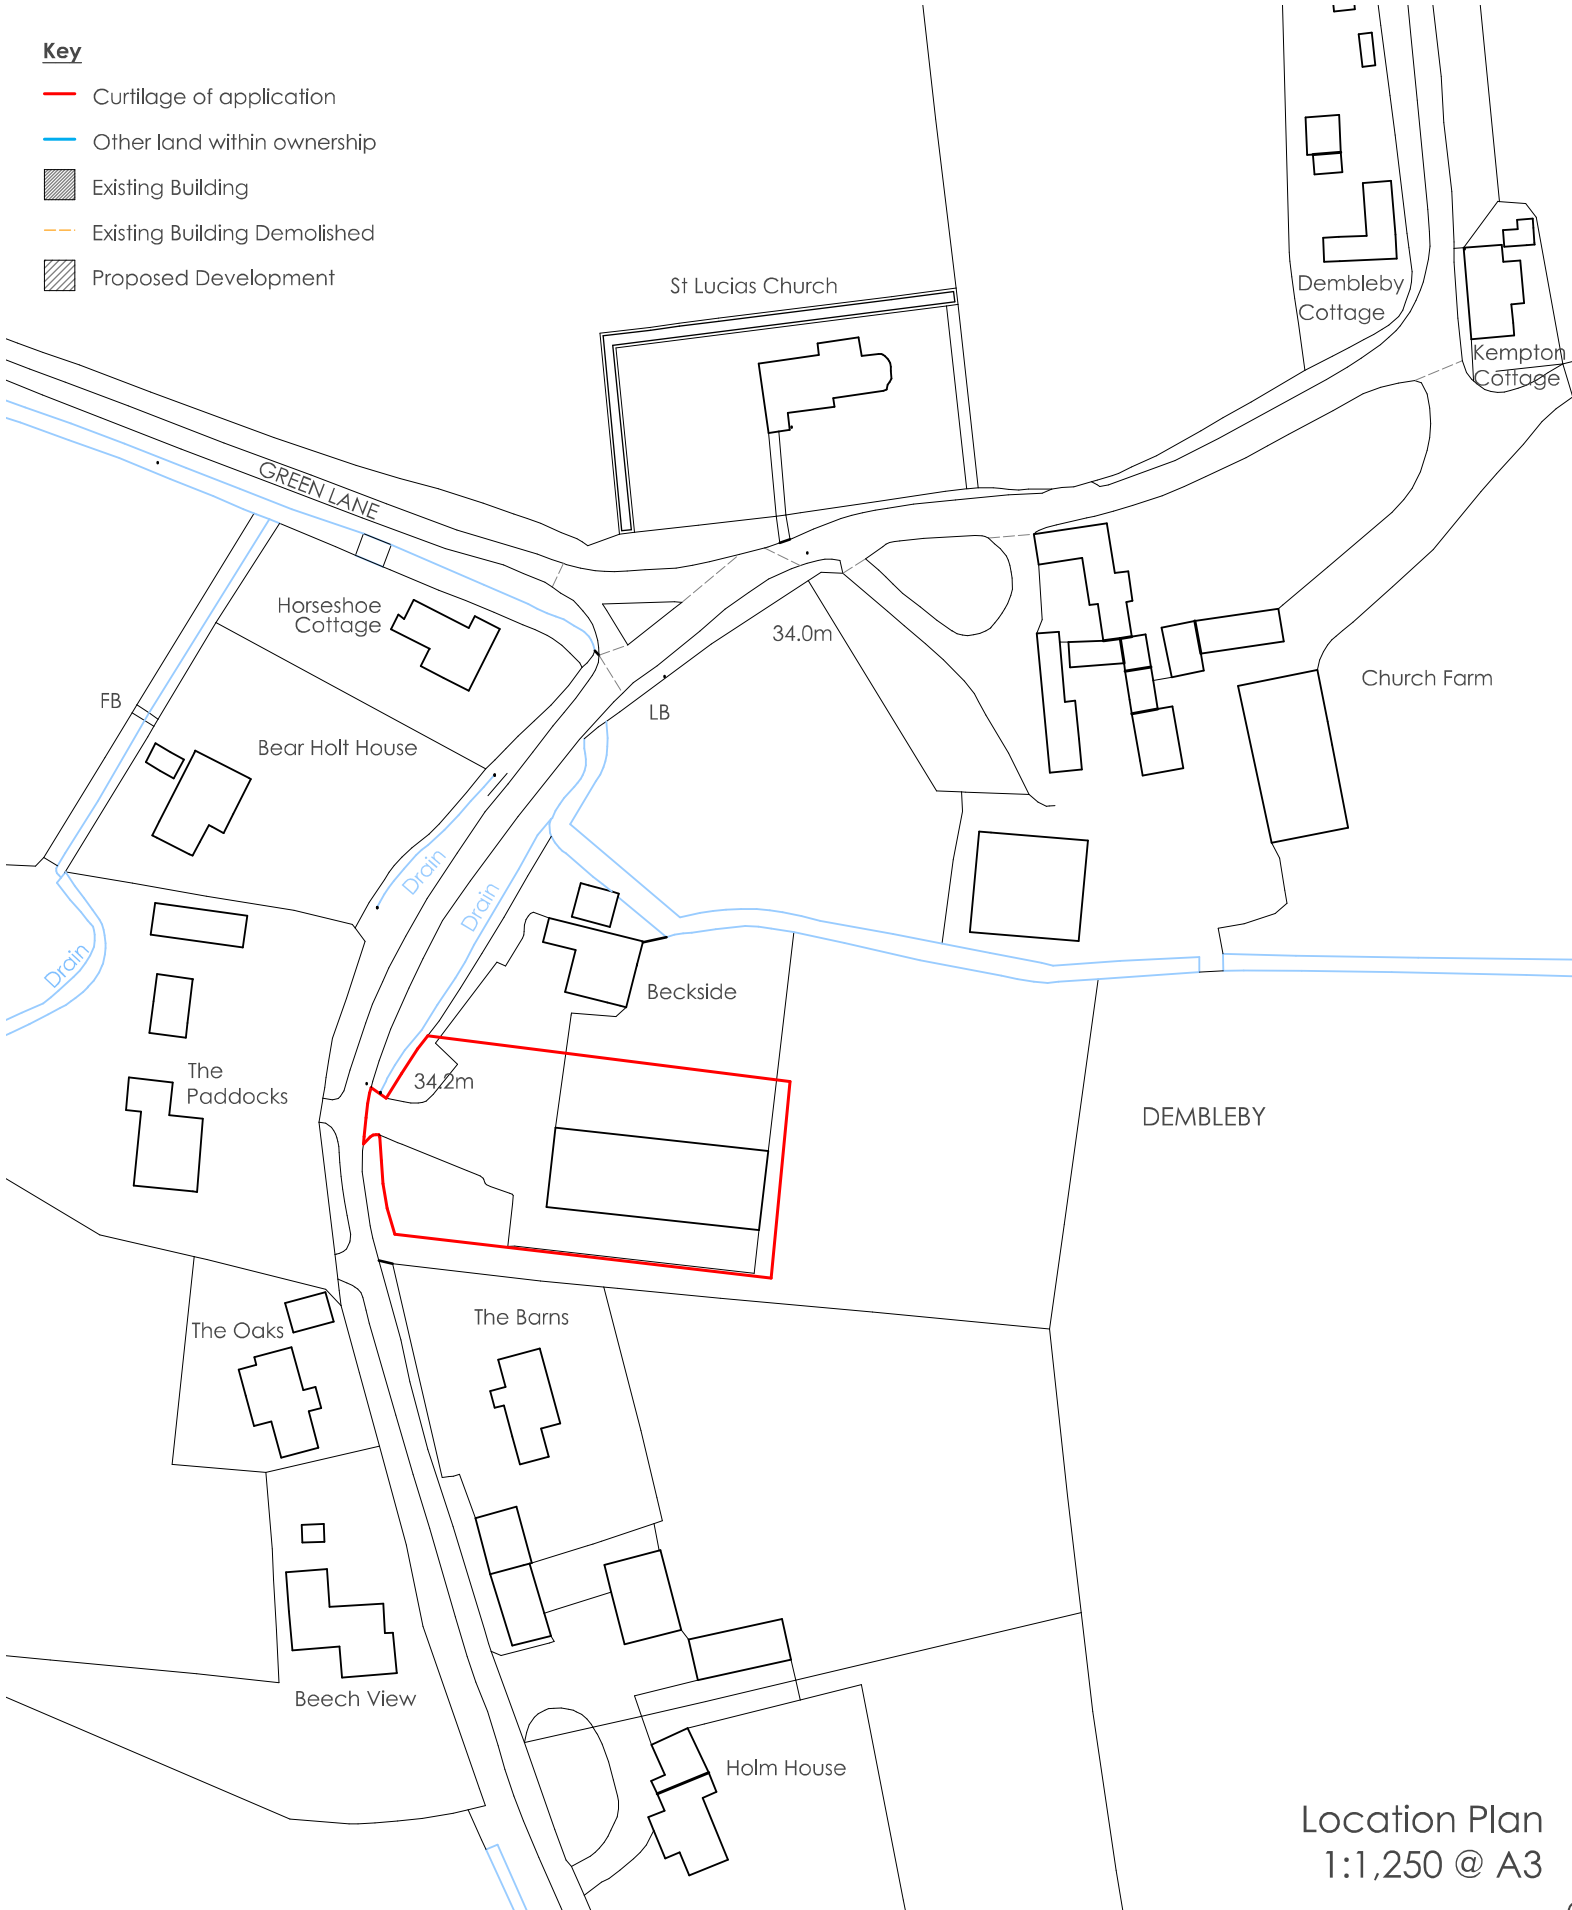


Location Plan
1:1,250 @ A3

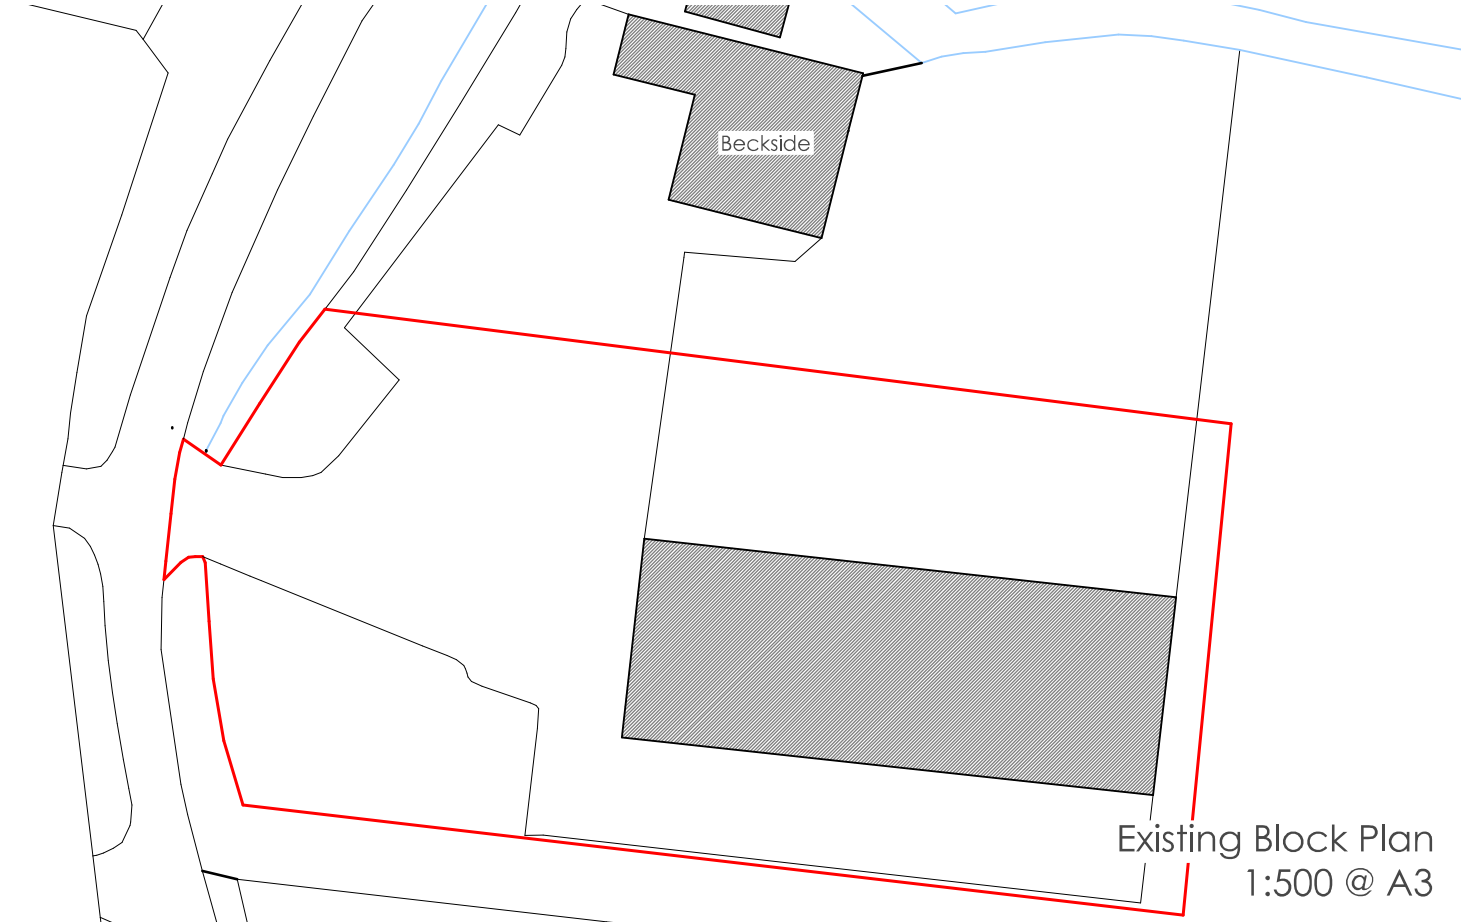

Existing Block Plan
1:500 @ A3

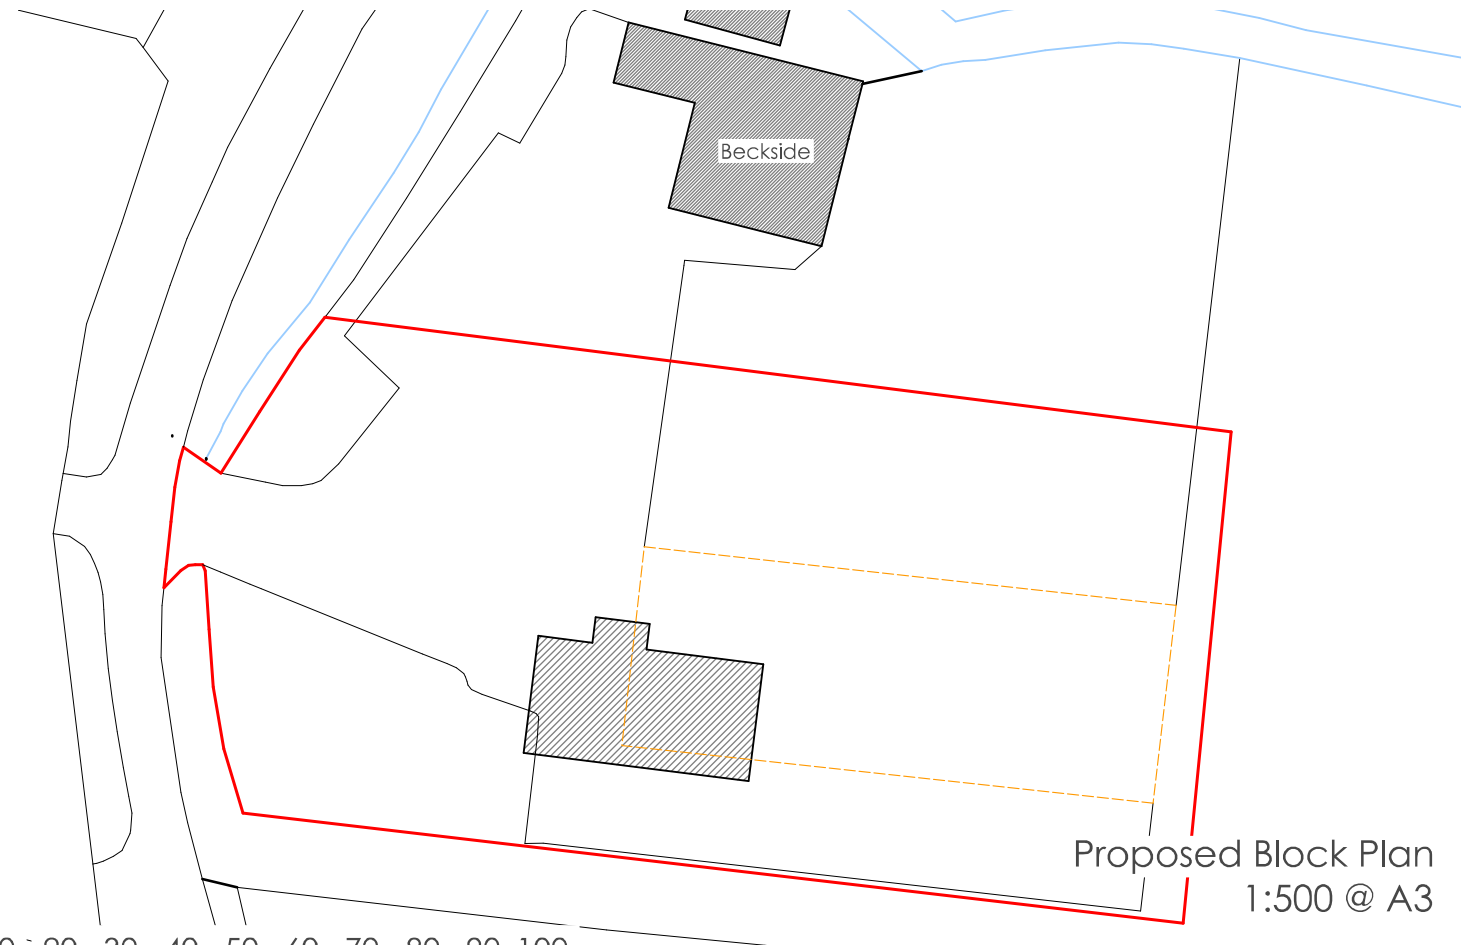

Proposed Block Plan
1:500 @ A3

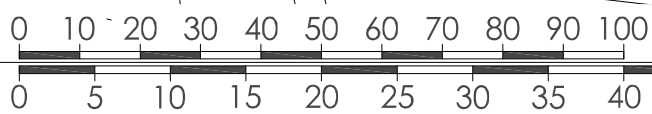

Huff and Puff Construction
5 Brixey's Lane
Wareham
BH20 4HL
www.huffpuff.me

This drawing represents a design intent and concept only. This document and all associated documents are prepared for a specific site and event, and incorporate calculations and measurements available from the client at the time of draughting. Should errors be encountered or requirements and/or conditions alter, advise the designer immediately. Copyright © 2019.

Revision
A - House position adjusted.

Date 05.04.21
Location & Block Plans Planning

30.10.20
1:1,250 & 1:500 @ A3

A.01.0 rev A