



Side Elevation

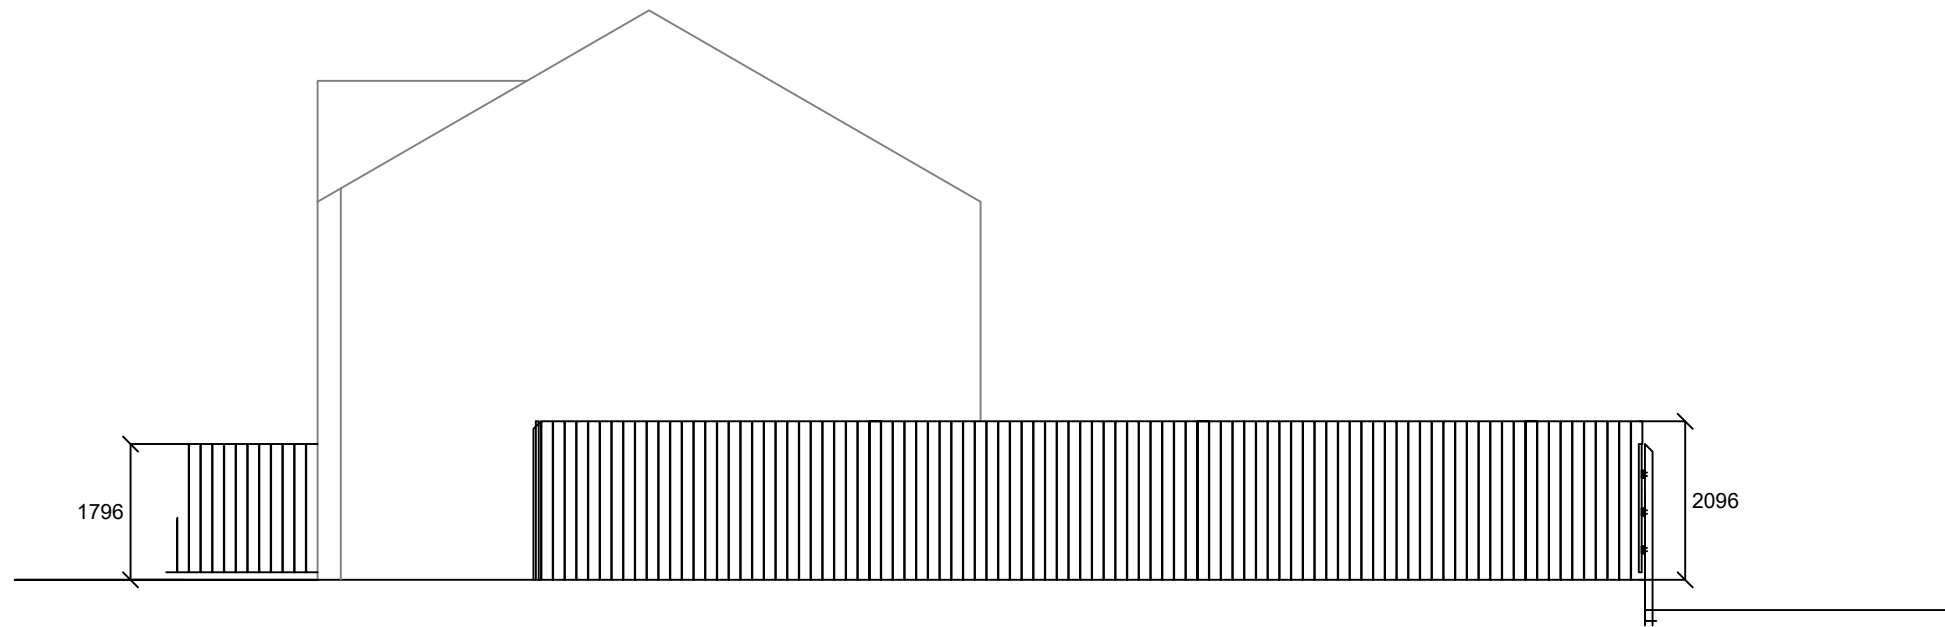

Side Elevation

1:100 0 1 2 3 4 5 6 7 8 9 10

#### EXISTING ELEVATIONS

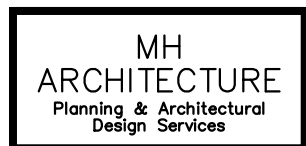

61 Canning Street, Burnley, Lancashire, BB12 0BA

Mob: 07845135397  
Email: MHArchitects1@outlook.com

**Title: Existing Side Elevations**  
**Shazidul Hoque**  
**14 Armytage Grove**  
**BB12 0AR**

**Client: Shazidul Hoque**

**Project No: Dwg 03 - Amendment A**

**Scale: 1:100**

**Date: 27.10.21**

This plan is reproduced from the ordnance survey map with the sanction of the Controller H.M. Stationary Office. Crown copyright reserved. This plan is published for the convenience of identification only and although believed to be correct its accuracy is not guaranteed. It is expressly excluded from any contract.