




Elevation Facing
the Road

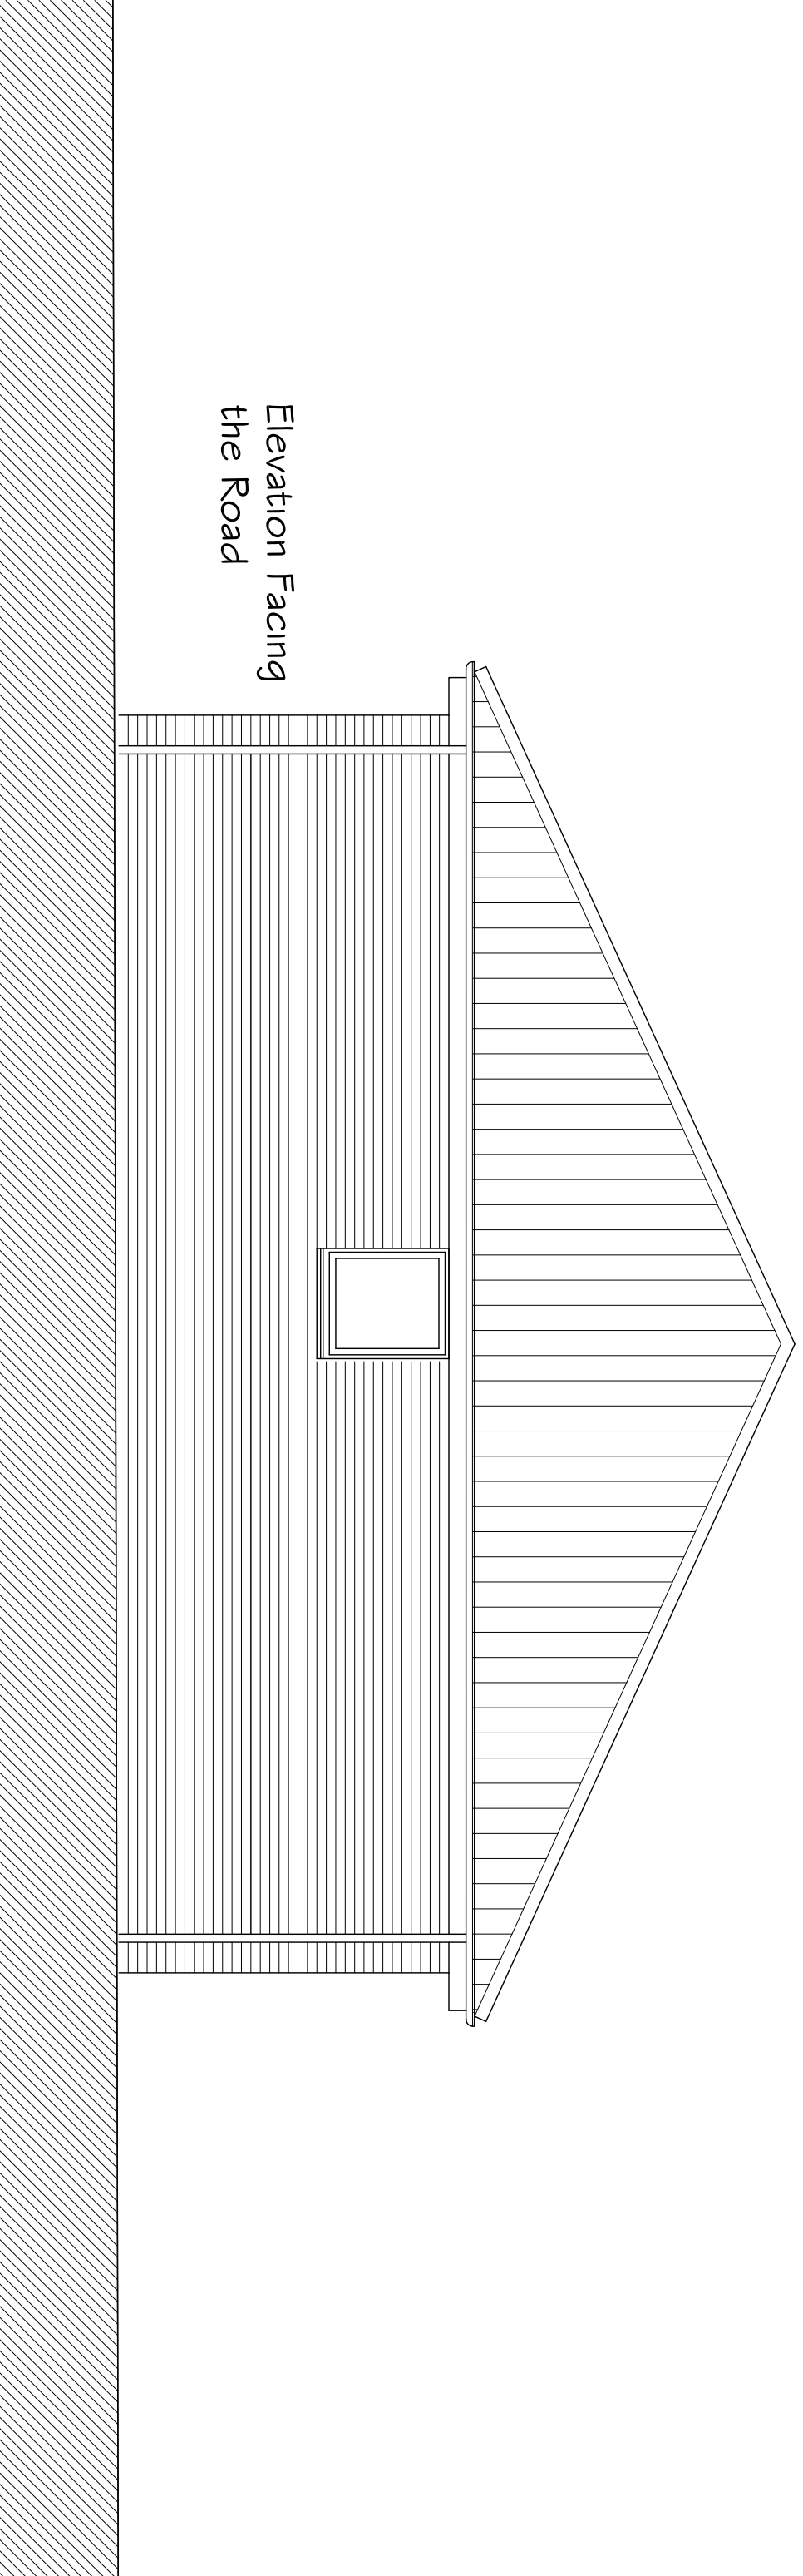

Elevation Facing
into the Site

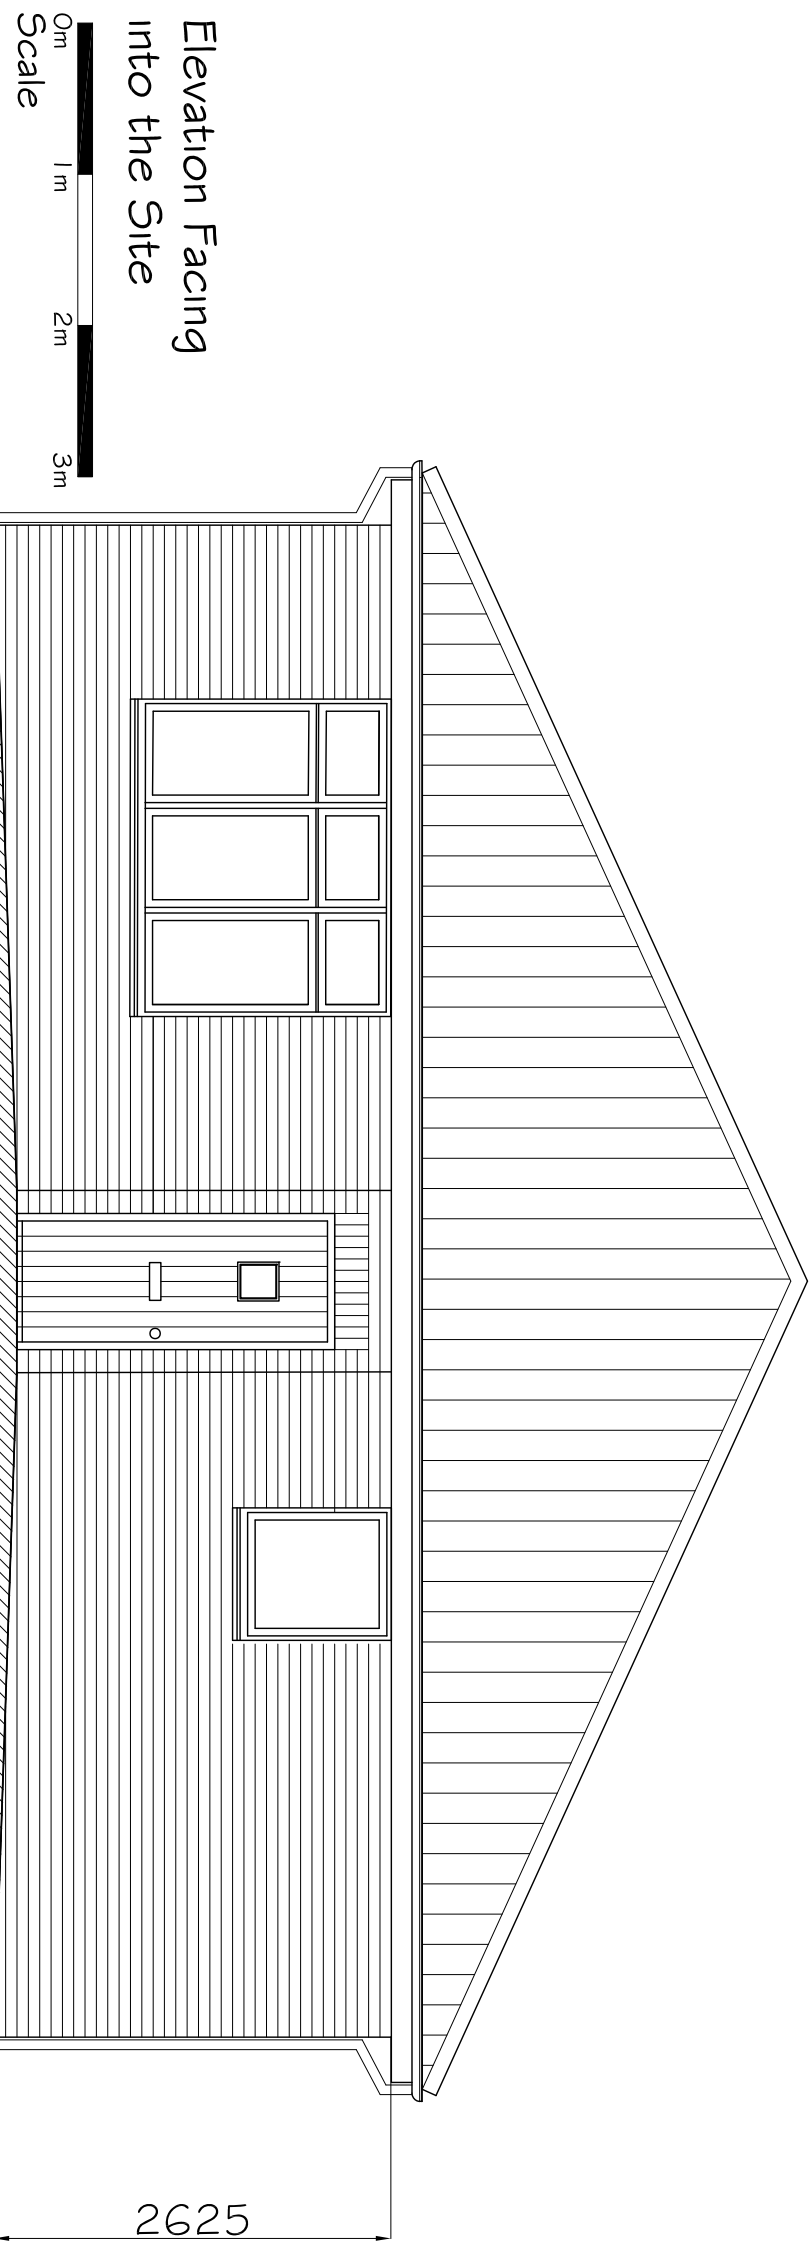

0m
1m
2m
3m
Scale

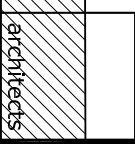

CPK Architects
Chartered Architect
45 Westwood Park Road
Peterborough
PE3 6JL

t: 01733 314738
m: 07843 328293
e-mail: kthby485@btinternet.com



Notes:
Do not scale from this drawing. All discrepancies should be reported to the architect. This drawing should be read in conjunction with the specification and standard details. All intellectual property rights are the copyright of CPK Architects.

Scale:	1:50	Sheet Size:	A3	Date:	Dec 2021	Drawn By:	CPK
--------	------	-------------	----	-------	----------	-----------	-----

Description:
Proposed Side Elevations

Title:
**Crazy Acres, Chase Road
Benwick**

Drawing Number:	ASM3 PL04	Rev:	
-----------------	-----------	------	--

Revisions:

--	--	--	--