

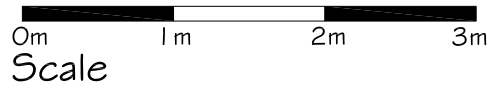


Elevation Facing Site Entrance

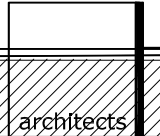

Elevation Facing Fence/Drain

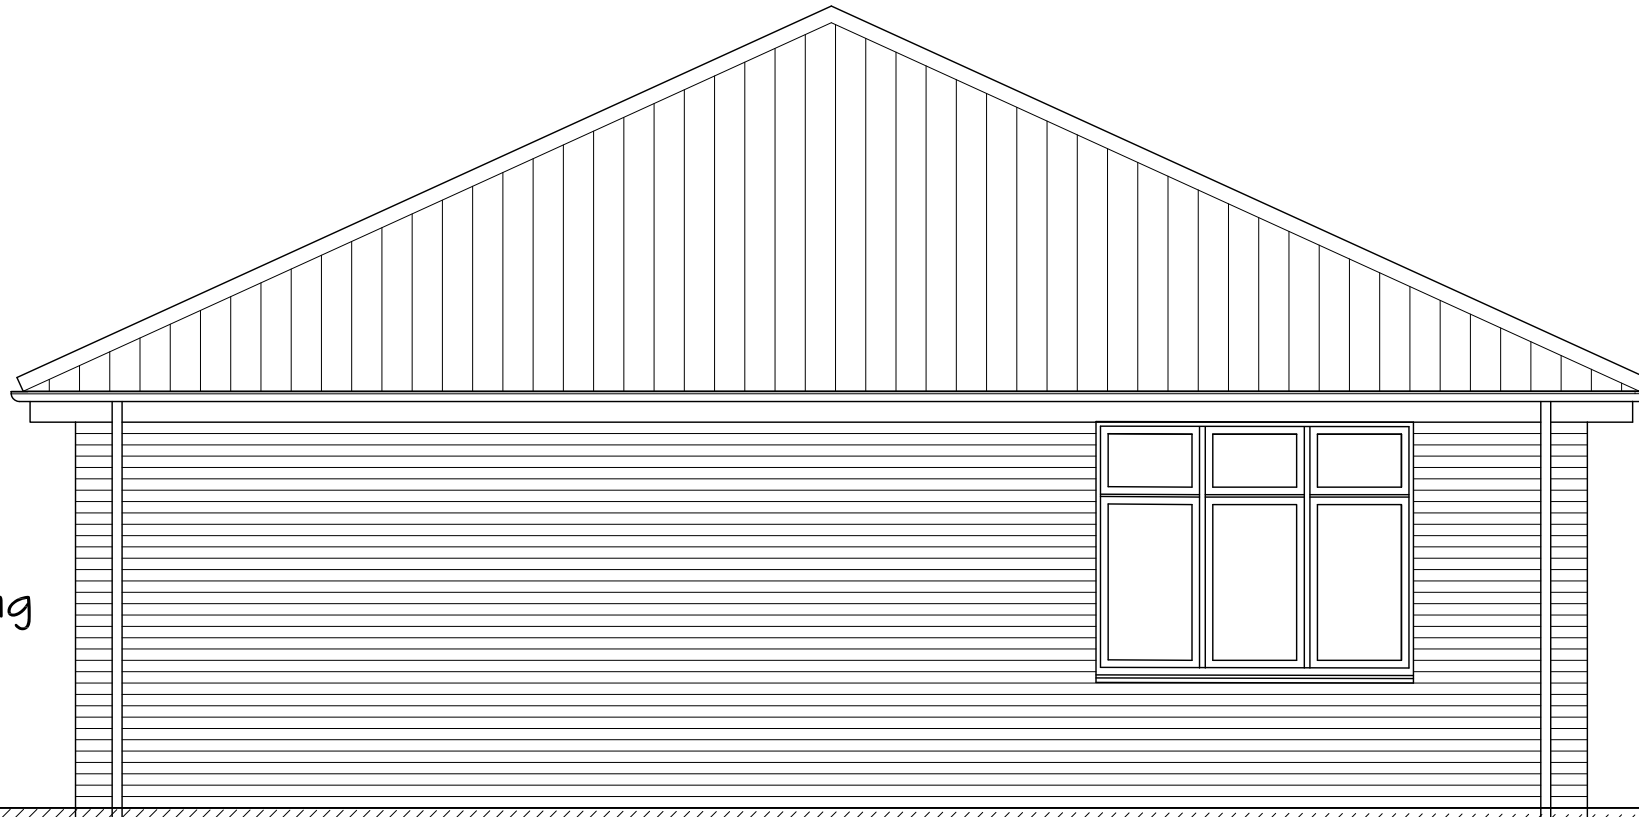

architects

cpk

Revisions:

Notes:			
Do not scale from this drawing. All discrepancies should be reported to the architects. This drawing should be read in conjunction with the specification and standard details. All intellectual property rights are the copyright of CPK Architects.			
Scales:	Sheet Size:	Date:	Drawn By:
1:50	A3	Dec 2021	CPK

Description:
Proposed Elevations

Title:
Crazy Acres, Chase Road Benwick
Drawing Number:
ASM3 PL03
Rev:

CPK Architects
Chartered Architect
45 Westwood Park Road
Peterborough
PE3 6JL

t: 01733 314738
m:07843 328293
e-mail:kirby485@btinternet.com