


Block Plan - 21 Ridgeway Dropped Kerb

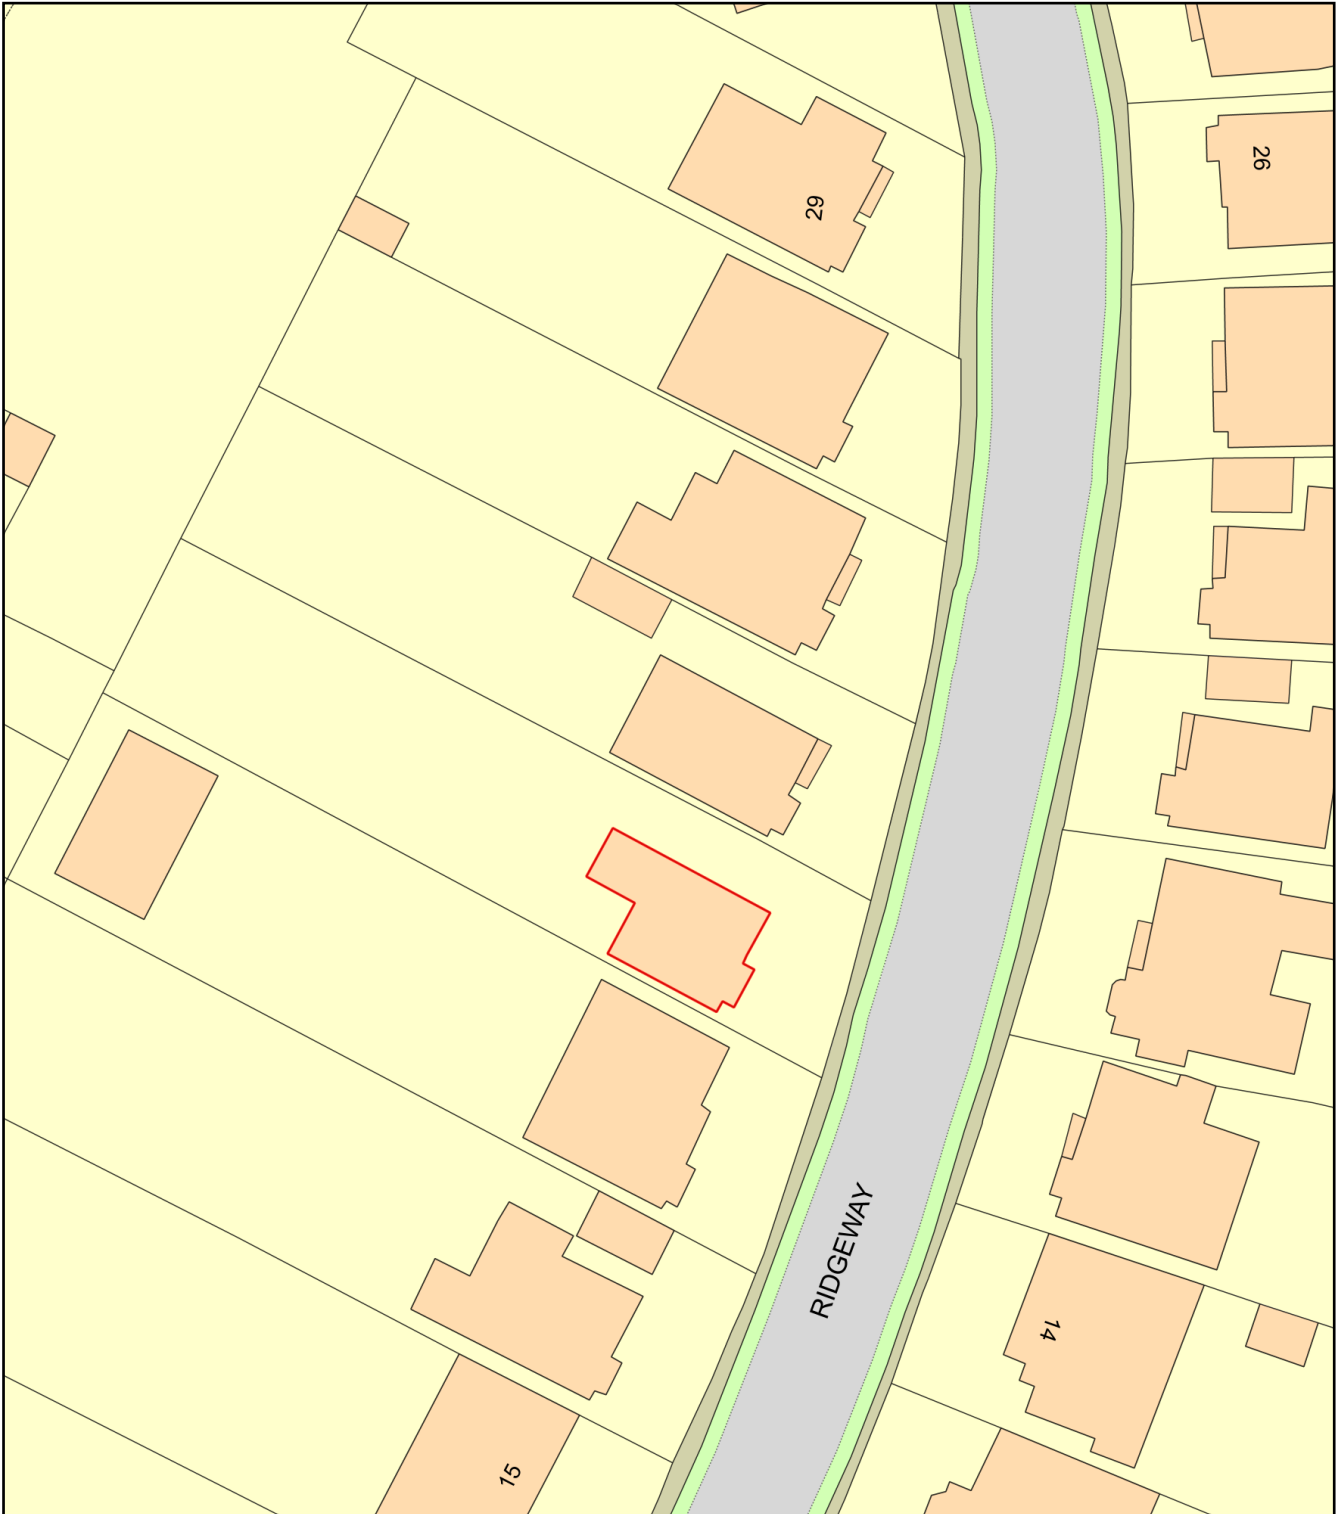

Plan Produced for: Andrew Knotts

Date Produced: 29 Oct 2021

Plan Reference Number: TQRQM21302171851935

Scale: 1:500 @ A4