


Y
A
W
E
G
D

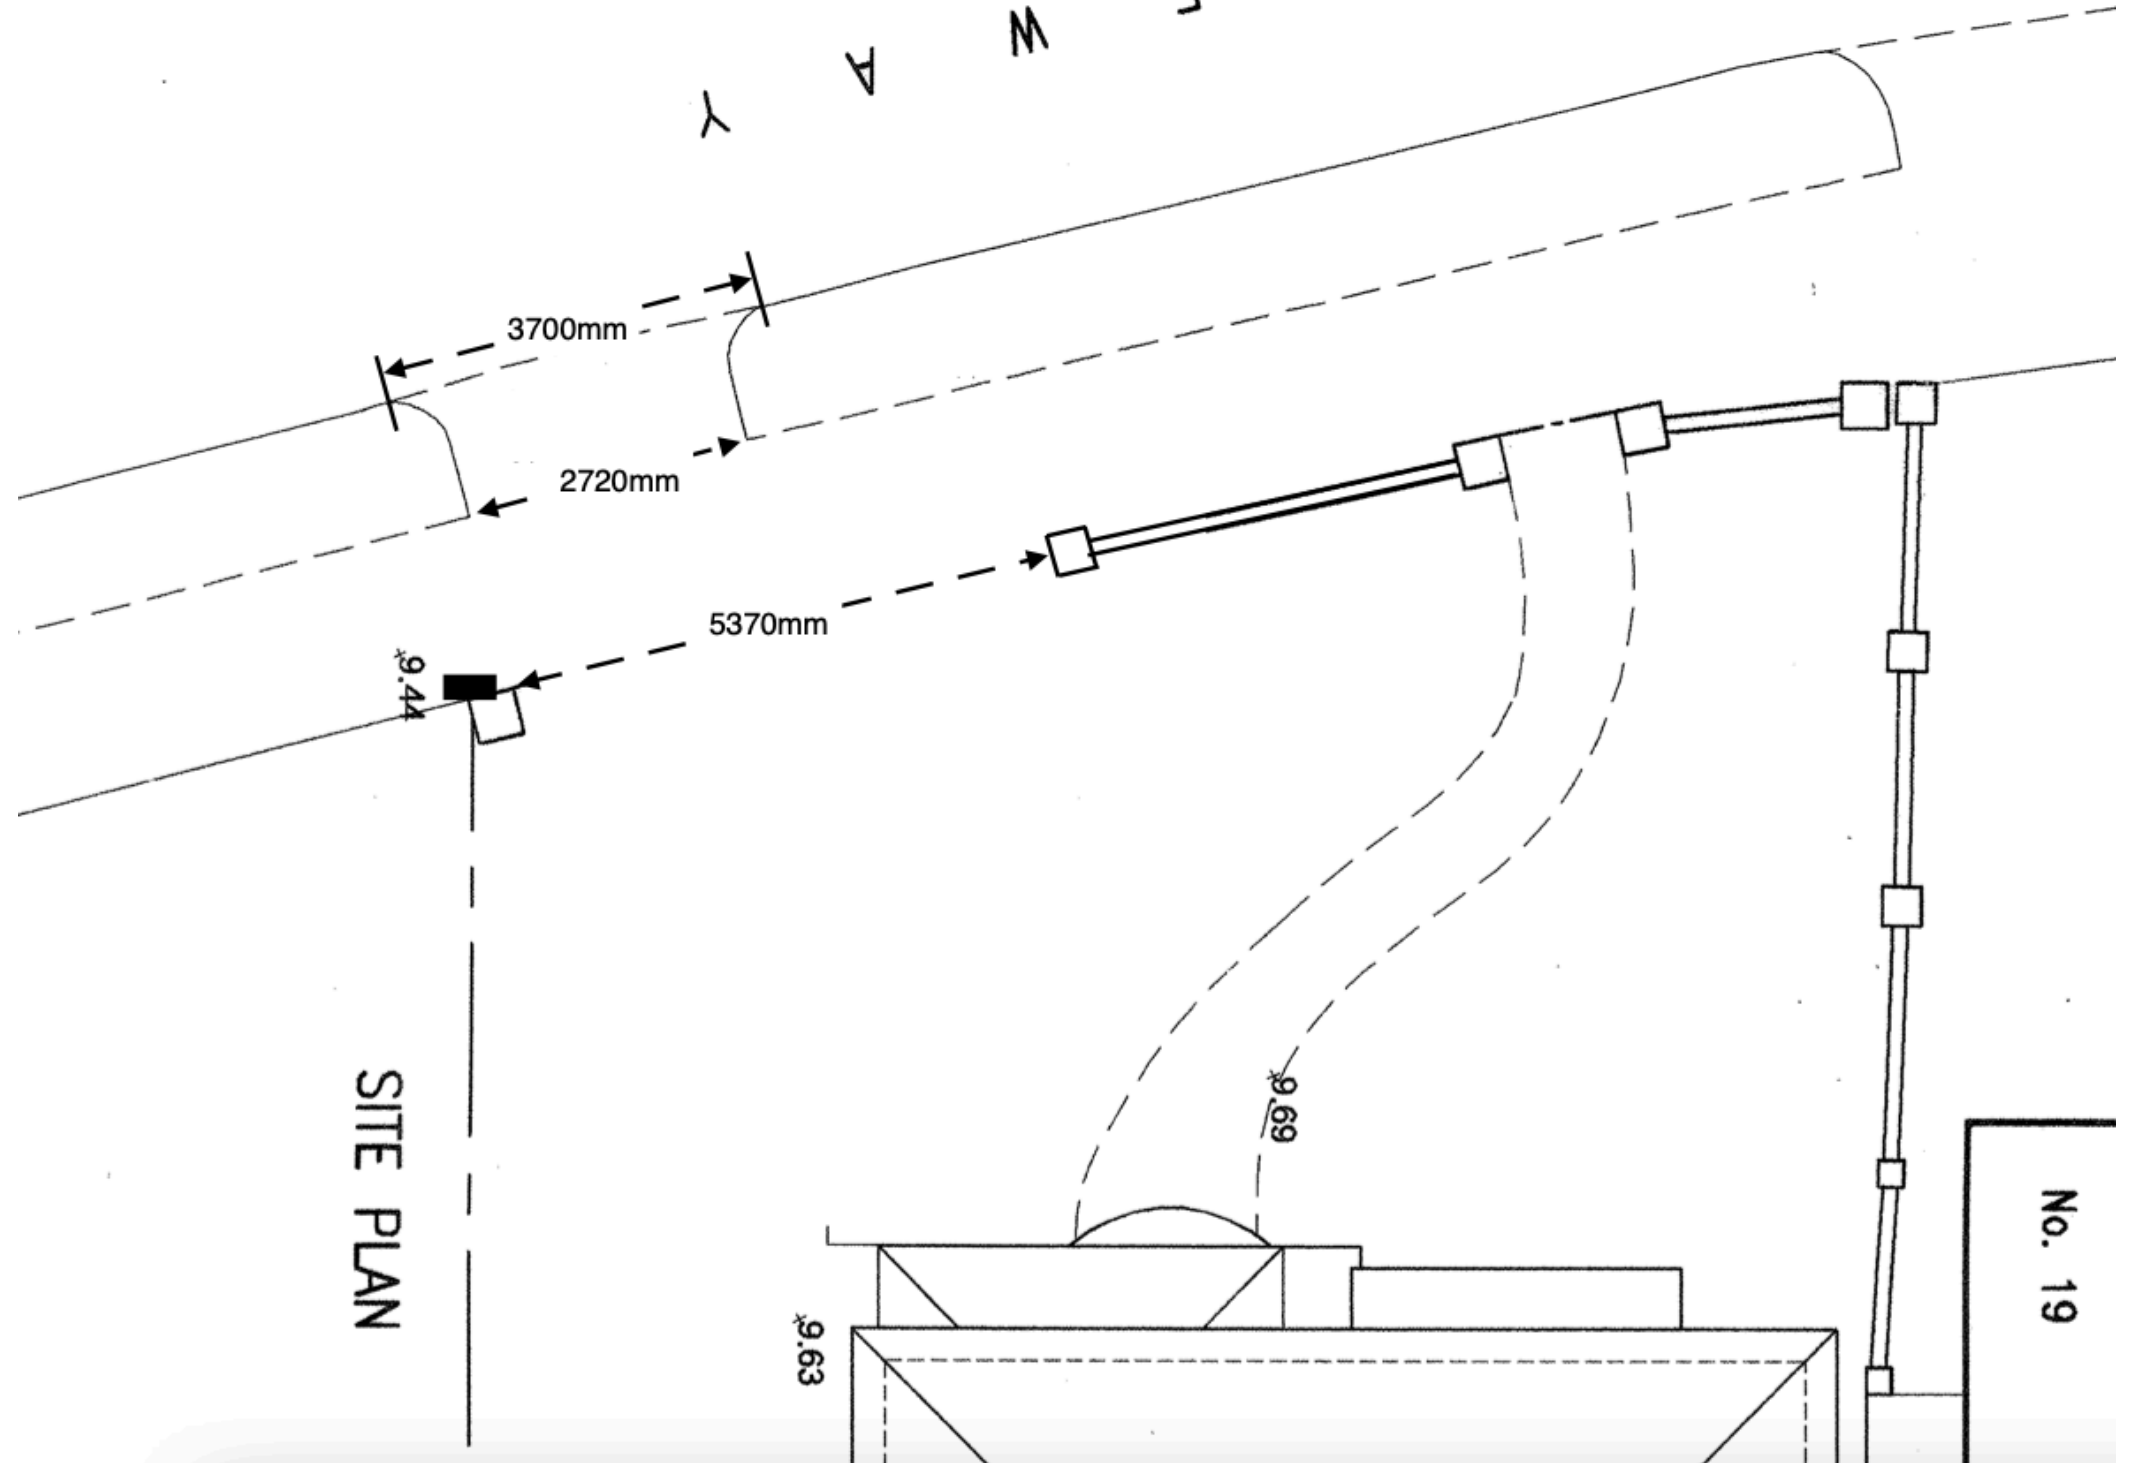

SITE PLAN

No. 19

3700mm

2720mm

5370mm

9.44

9.69

9.63