


FLAT SIDED CONSTRUCTION

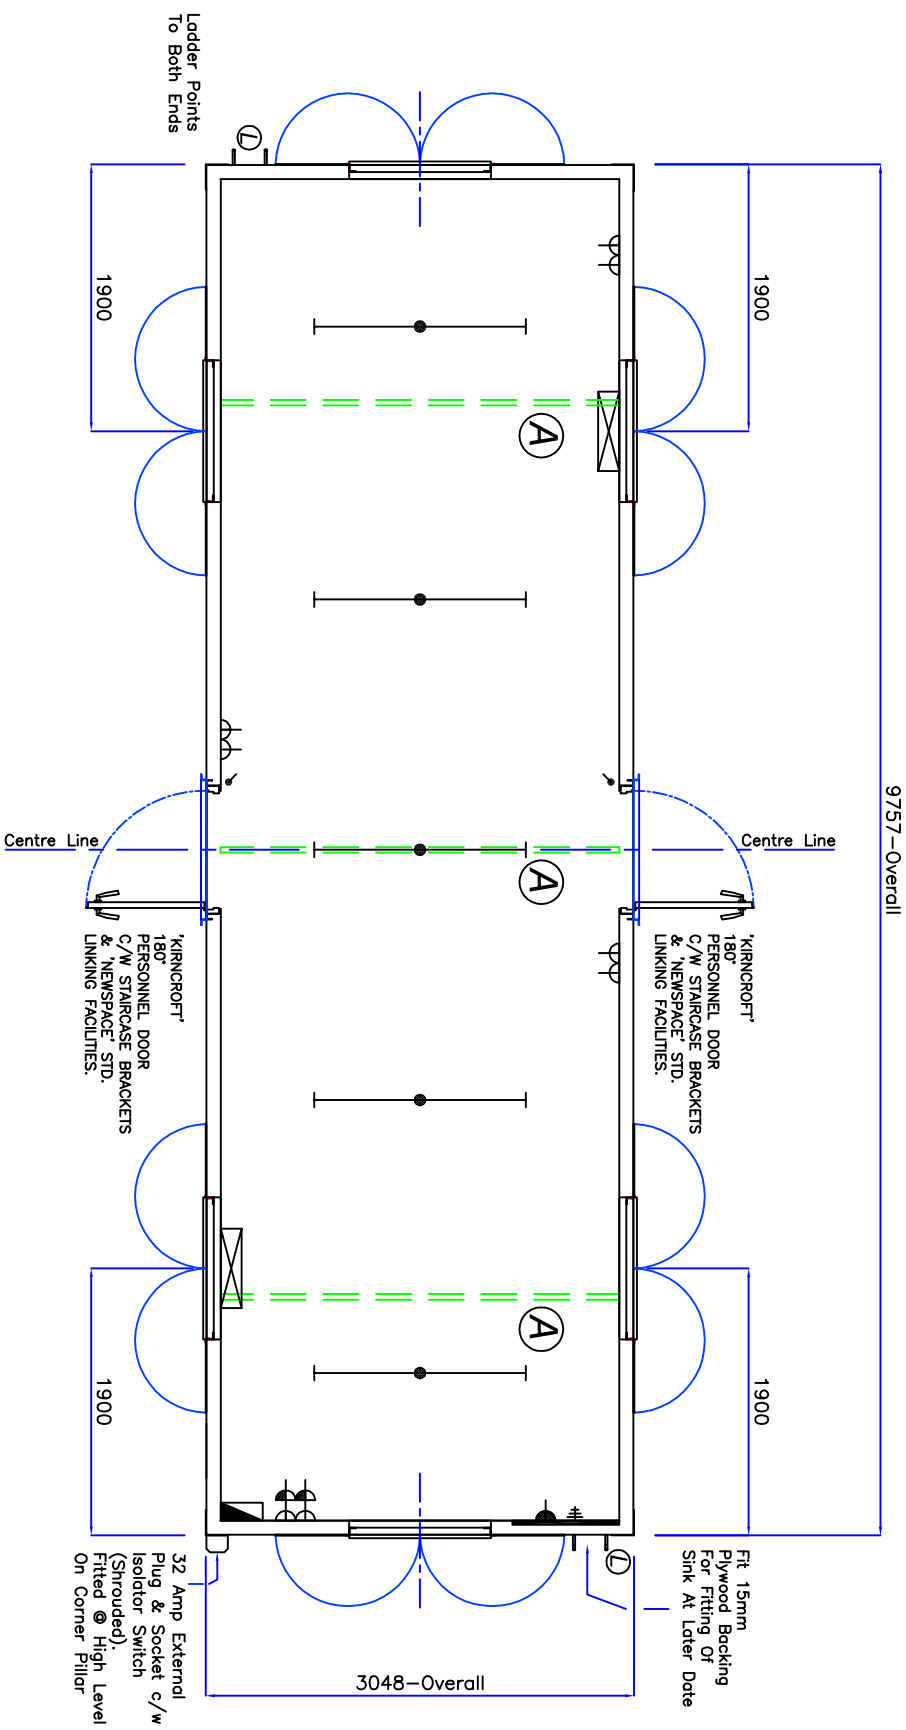

(A) ROOF RIBS FITTED INTERNALLY, SPACED EQUALLY THROUGHOUT UNIT.

LEGEND

	Consumer Unit
	Light Switch
	5' Fluorescent Light
	2kW Convector Heater
	Dbl. Skt. @300mm Up F.F.L.
	Dbl. Skt. @1100mm Up F.F.L.
	Fused Spur @1300 Up F.F.L.
	Earth Bond

****IMPORTANT-PLEASE NOTE****
 FIT ROOF STRENGTHENERS, EVENLY SPACED THROUGHOUT UNIT.
 COLOR SPEC: 18 C 39 UNLESS OTHERWISE STATED.
 FIT LADDER ACCESS POINTS TO EITHER END OF UNIT.
 3"x3" 'AU' FRAMED, DOUBLE GLAZED, SLIDING WINDOWS C/W STEEL 'KIRNCROFT' SHUTTERS.

LINING DETAILS

WALLS	EGE2006 & INSULATED
CEILING	MONO WHITE & INSULATED
TRIMS	WHITE PLASTIC
FLOOR	VINYL FLOORING OVER 15mm PLY

REV.	DATE	DETAILS
C	3/04/12	Customer Request: Layout Update
A	08/12/11	First Issue.
APPROVAL BOX		
Name:	Signature:	
Position:	Date:	
Drawn:	JT	Date: 08/12/11

Title,
Eagle Plant
32'x10' – Office

EAGLE PLANT

Dwg. No.
EAG_32100PN03