

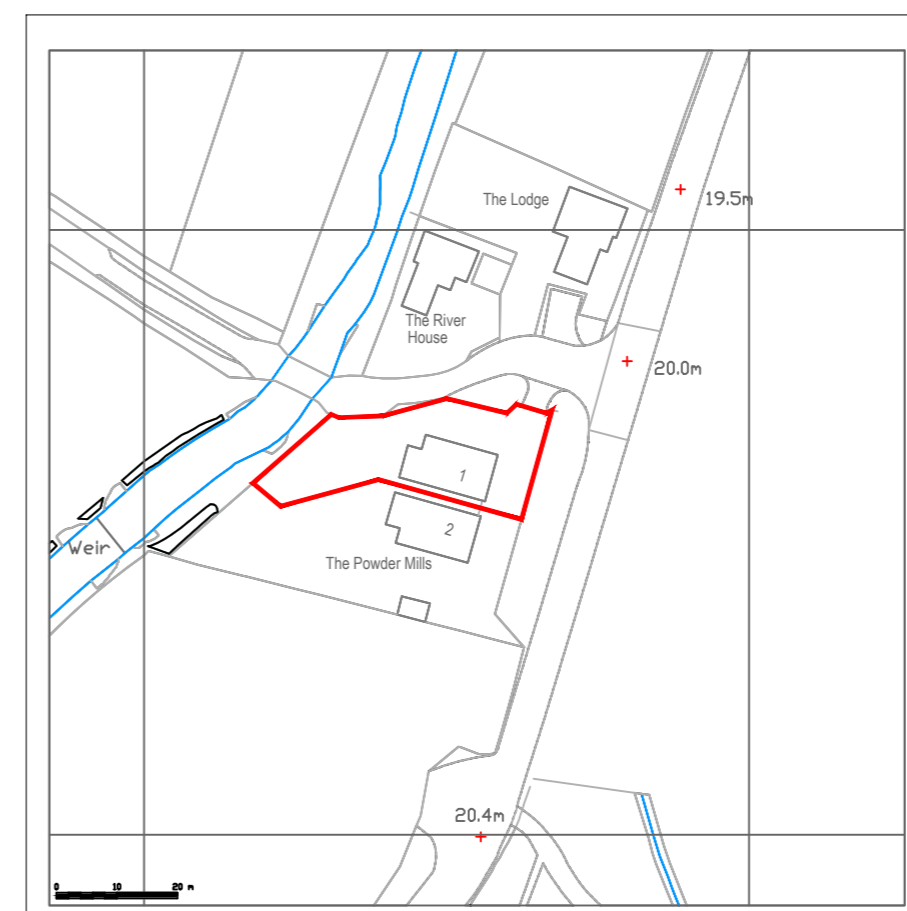
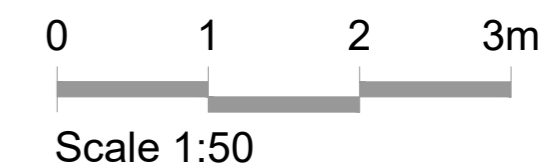




ER Architectural Design

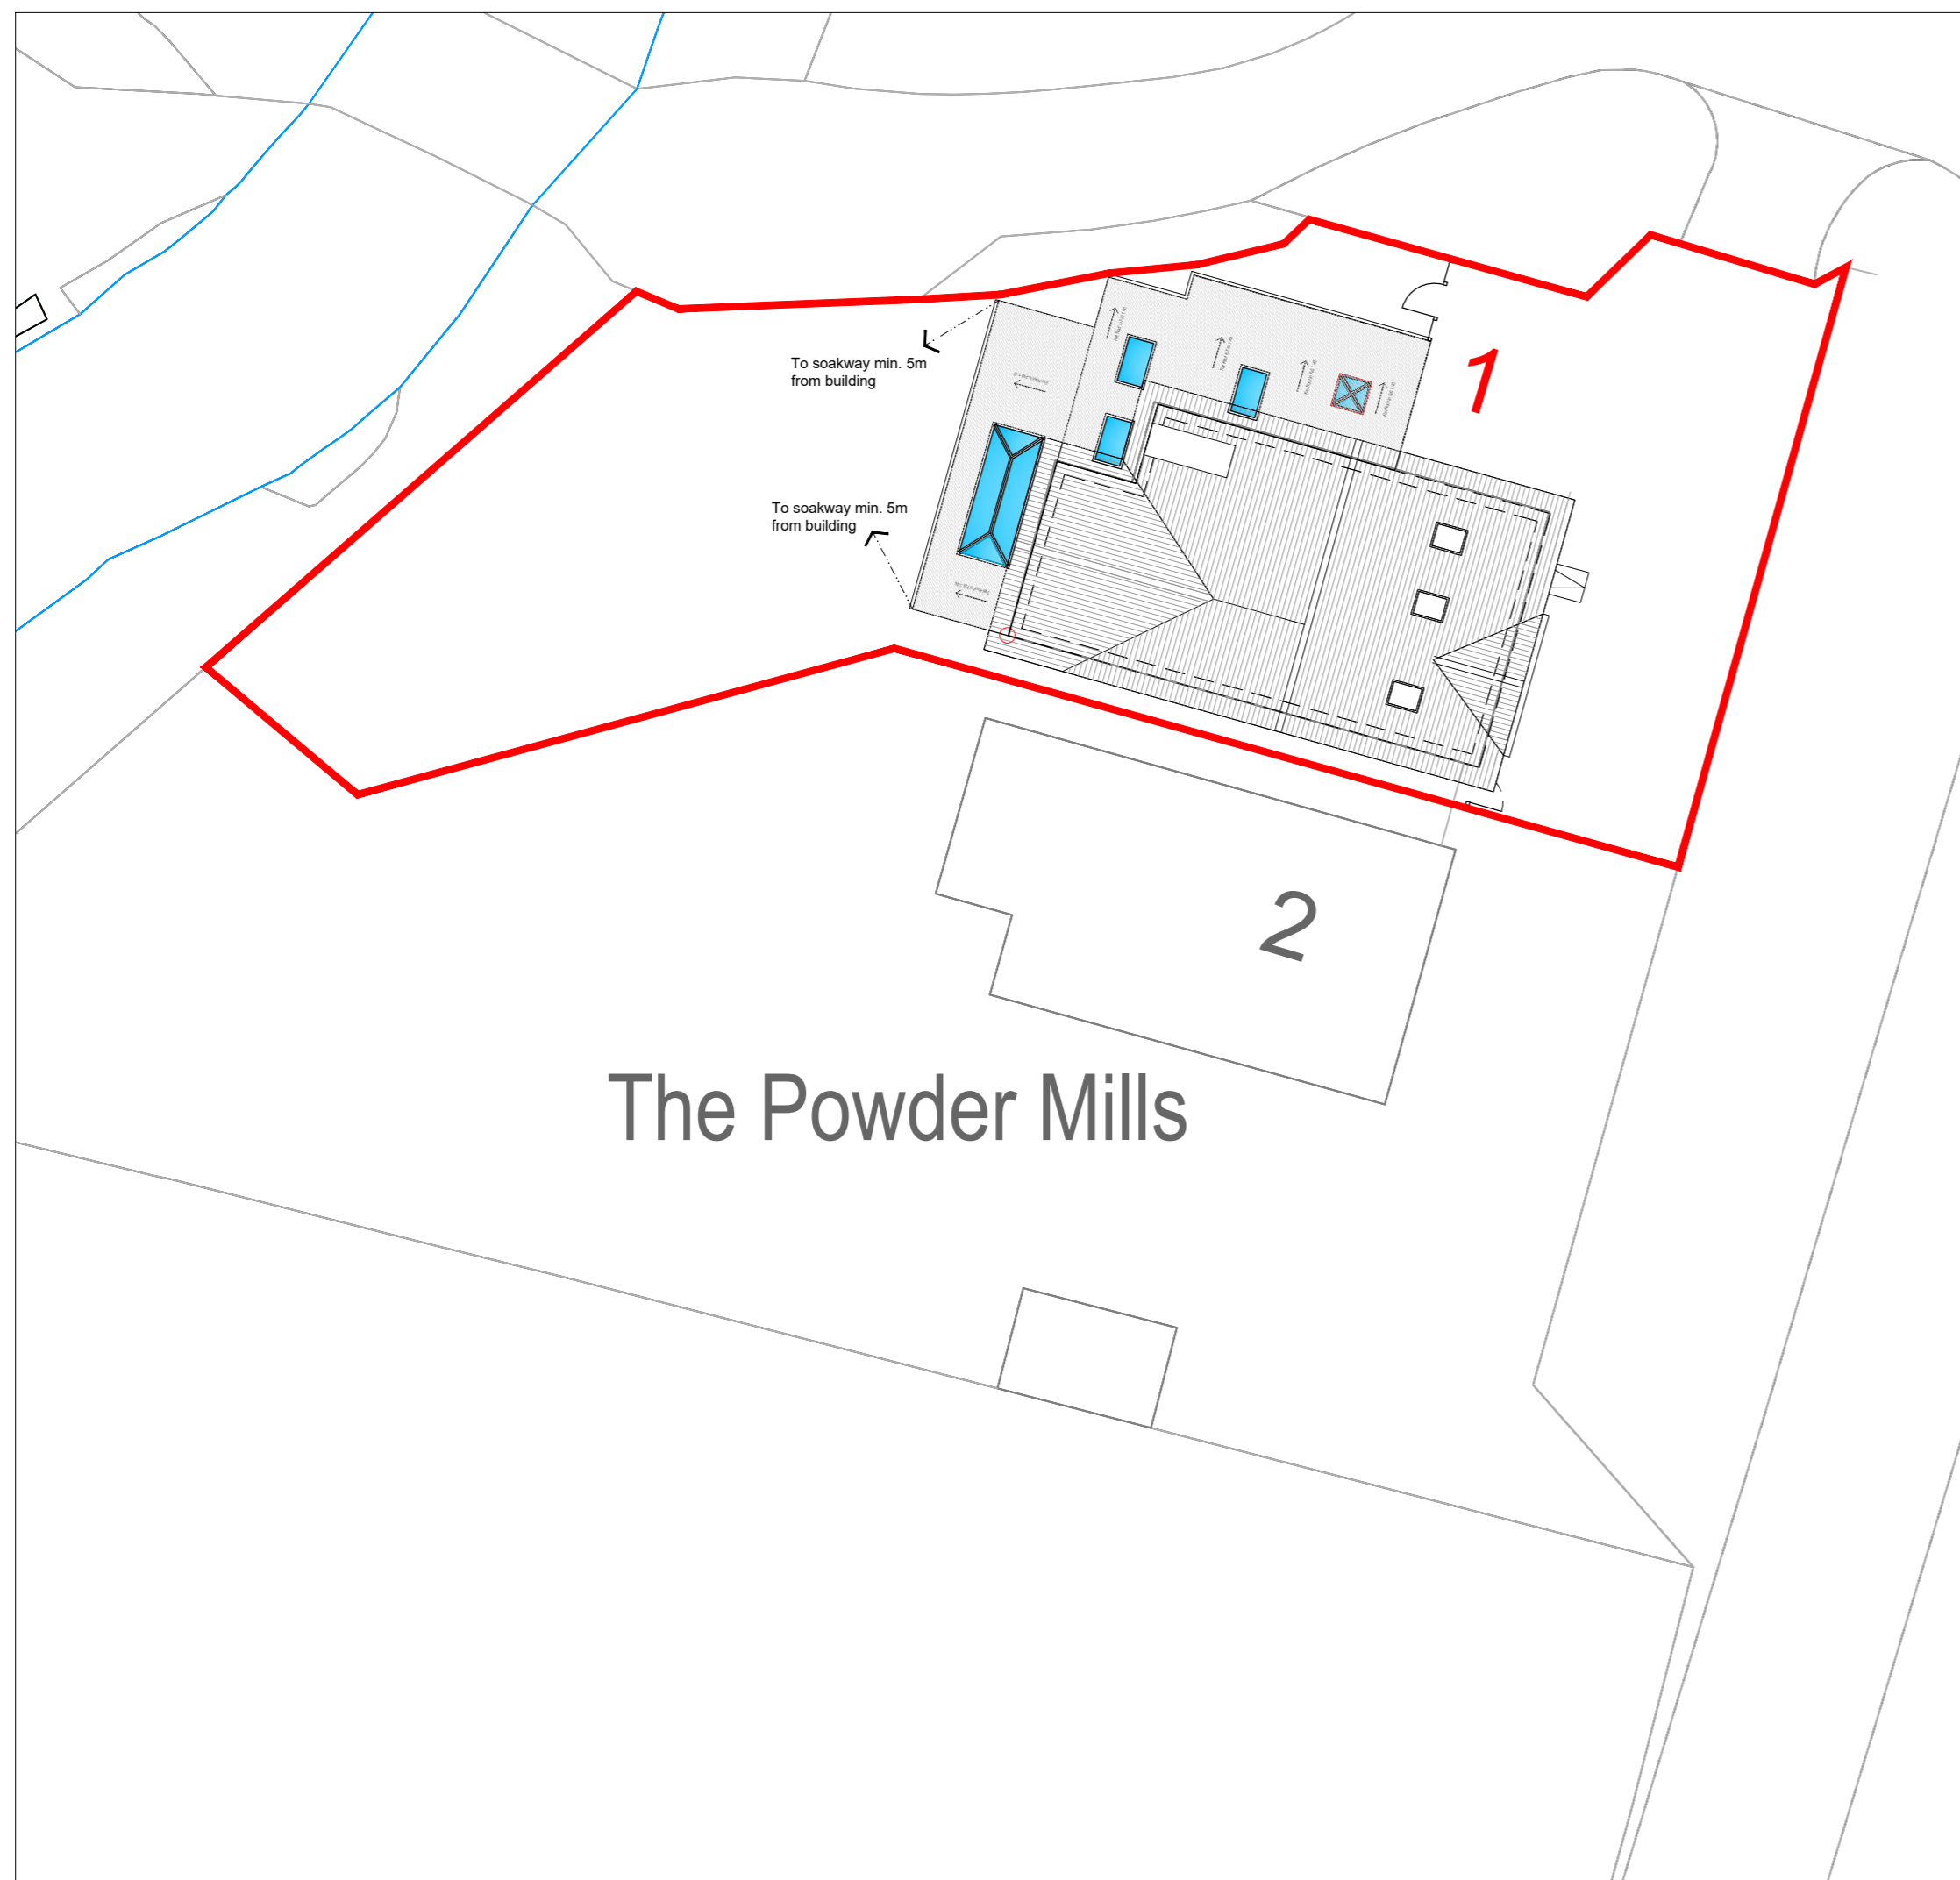

SITE LOCATION scale 1:1250

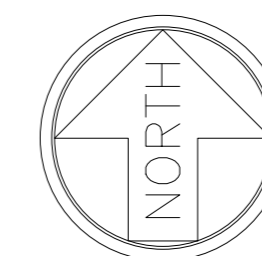

BLOCK PLAN scale 1:200

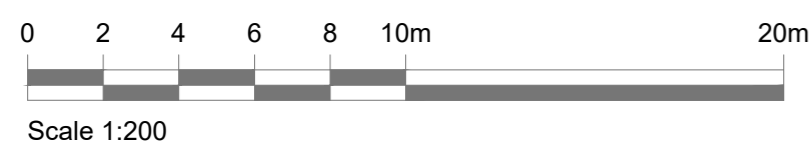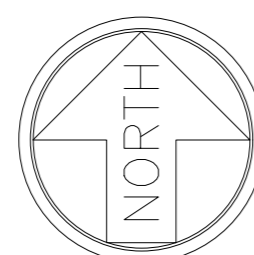

Rev	Amendment	Date
	Key Plan	

FOR PLANNING PERMISSION

Project
SINGLE STOREY SIDE AND REAR EXTENSION

Client
MR & MRS SHARMA

Project Location
1 THE POWDERMILLS,
OLD MALDEN, SURREY,
KT4 7PZ

Title
LOCATION AND BLOCK PLAN

Drawn By	Checked By	Scale	Date
CAD	ER	1:200@A2 1:1250@A2	NOV 2021

Drawing No	Revision
PJ133/10/012	-