

KEY PLAN 1:1000

Copyright of this drawing is the property of Urban Edge Architecture Limited. It must not be reproduced or amended nor used in the execution of any works whether in conjunction with the proposed works for which it is prepared or otherwise without the express consent in writing of Urban Edge Architecture Limited.

Urban Edge Architecture Limited  
 One Scotgate Mews, Scotgate,  
 Stamford, Lincolnshire, PE9 2FX.  
 Tel. ++44 (0)1780 755 665  
 Fax. ++44 (0)1780 755 360


**THIS DRAWING IS FOR PLANNING ONLY AND IS NOT TO BE USED FOR TENDER OR CONSTRUCTION**

**DRAWING TO BE READ IN COLOUR**


MATERIAL LEGEND:

- 1. METAL CLADDING  
COLOUR: MID GREY
- 2. EXISTING BRICKWORK  
COLOUR: RED
- 3. EXISTING PAINTED BRICKWORK  
COLOUR: GREY
- 4. EXISTING EDGING  
COLOUR: BLUE
- 5. EXISTING WINDOWS  
FRAME COLOUR: WHITE
- 6. EXISTING SERVICE DOOR
- 7. EXISTING ROLLER SHUTTER DOOR


SIGNAGE ZONE

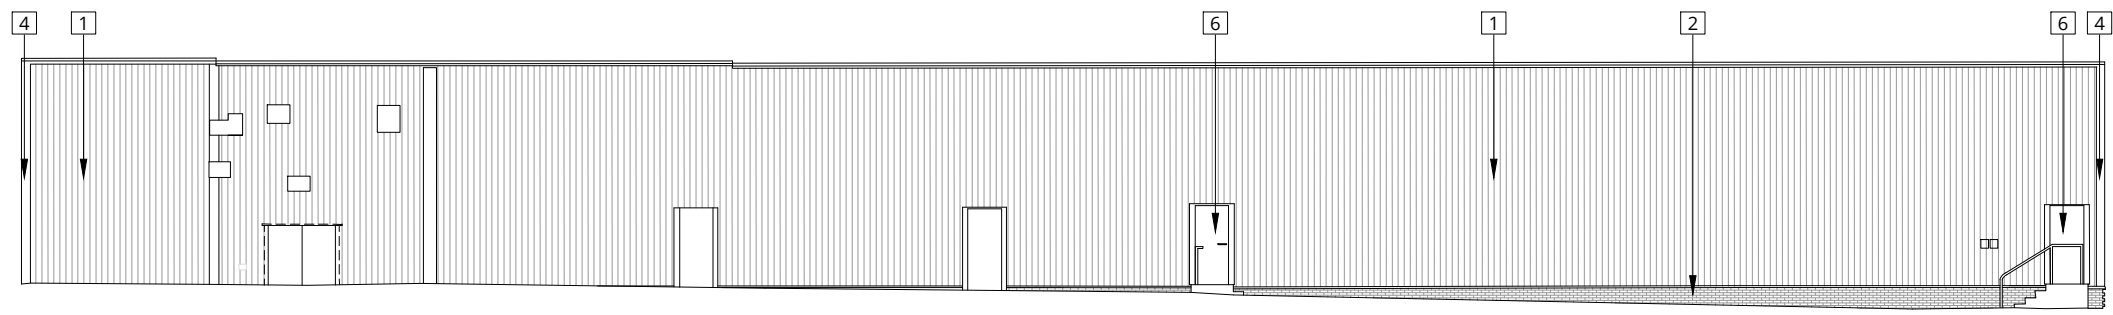


ELEVATION A-A

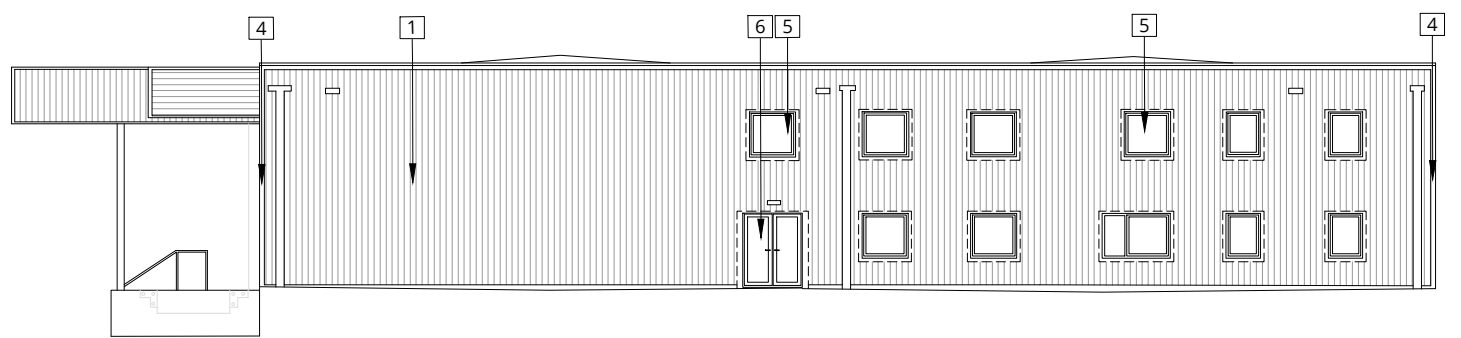

ELEVATION B-B

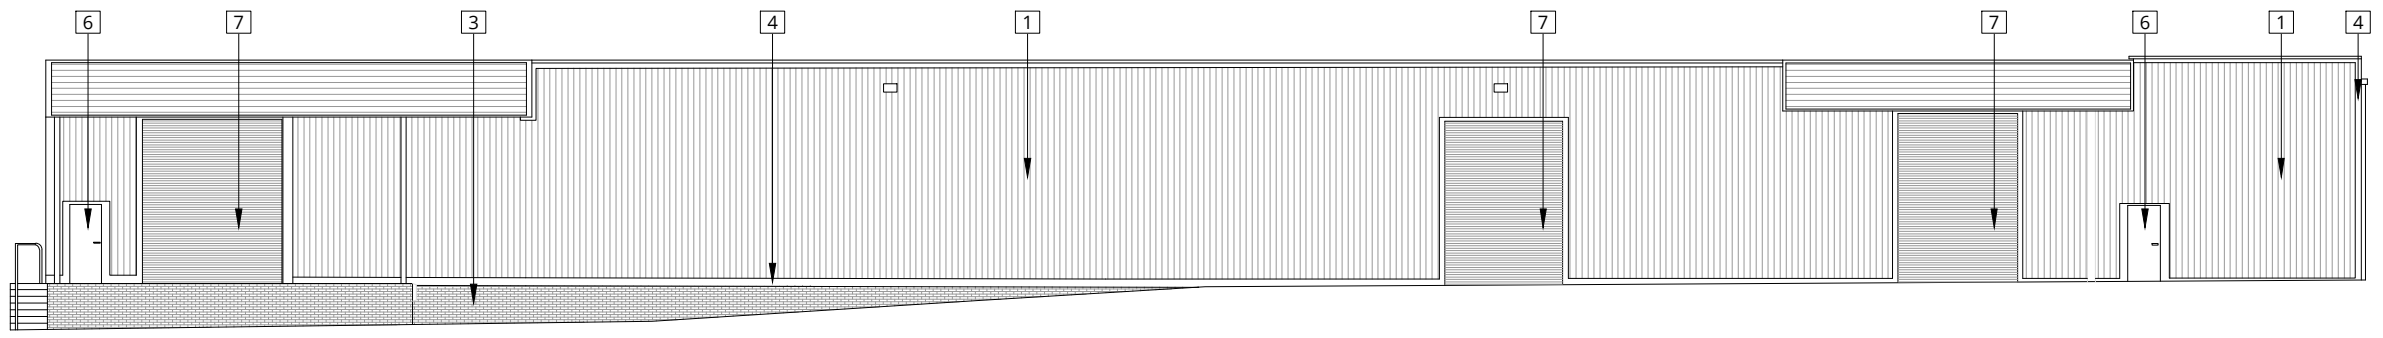

ELEVATION C-C

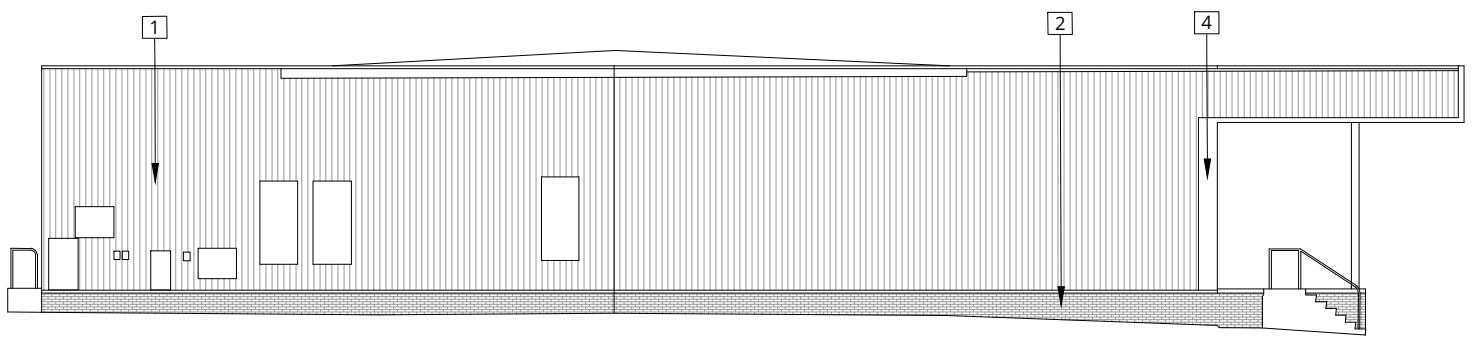

ELEVATION D-D



P00	Issued as final.	AC	23/12/21
P00a	Issued as draft.	SS	21/12/21
Rev No	Description	Drawn By	Date



Client  
**THE STORAGE TEAM**

Project  
**UNIT 17 GLADDEN PLACE,  
 SKELMERSDALE**

Drawing  
**ELEVATIONS AS EXISTING**

Issue Purpose <b>PLANNING</b>					
UE Proj No	Scale	Date	Drawn	Status	Revision
<b>2581</b>	1:200 @ A3	DEC 21	SS	-	<b>P00</b>
Project - Organisation - Volume/System - Level - Type - Role - Number					
<b>2581-URB-FA-XX-DR-A-208200</b>					