



Copyright of this drawing is the property of Urban Edge Architecture Limited. It must not be reproduced or amended nor used in the execution of any works whether in conjunction with the proposed works for which it is prepared or otherwise without the express consent in writing of Urban Edge Architecture Limited.

Urban Edge Architecture Limited
One Scotgate Mews, Scotgate,
Stamford, Lincolnshire, PE9 2FX.


Tel. ++44 (0)1780 755 665
Fax. ++44 (0)1780 755 360

THIS DRAWING IS FOR PLANNING ONLY AND IS NOT TO BE USED FOR TENDER OR CONSTRUCTION

DRAWING TO BE READ IN COLOUR

NOTE:

INTERNAL CONFIGURATION IS INDICATIVE AND SUBJECT TO CHANGE ON SITE DURING FIT OUT.

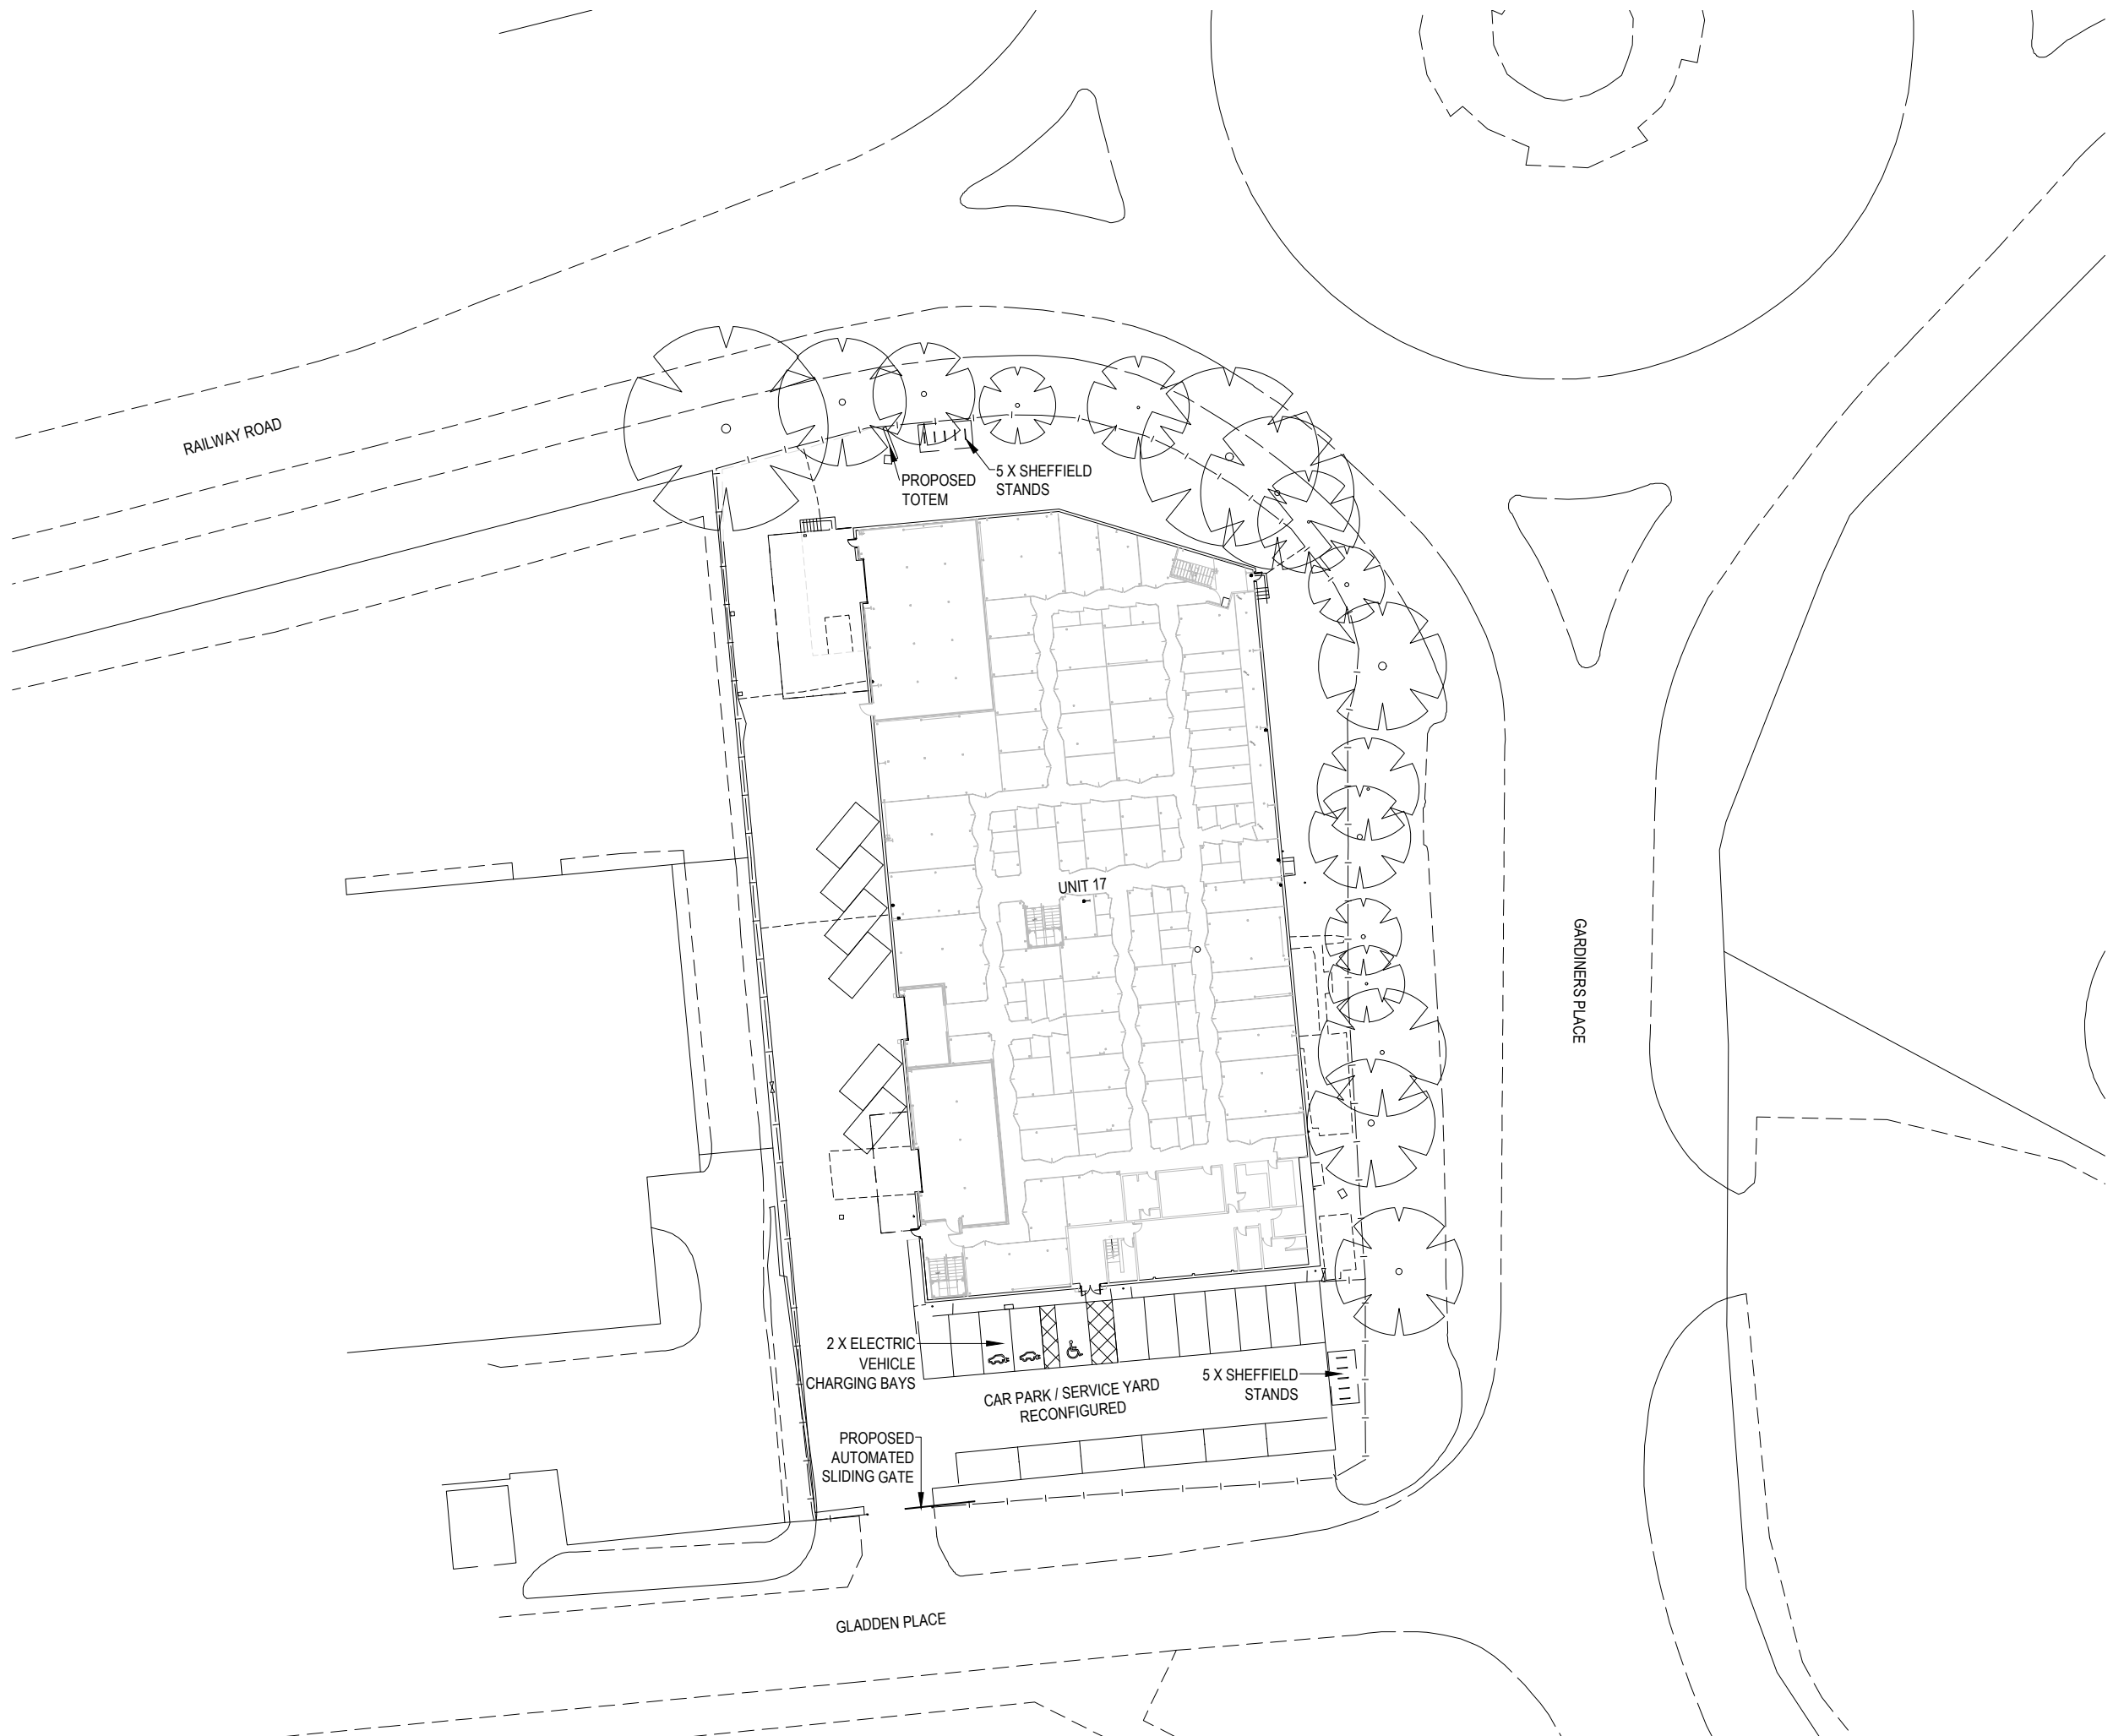

P01	'Draft' note removed and issued.	SS	10/01/22
P01b	Sheffield stands added.	SS	07/01/22
P01a	Sheffield stands added.	SS	06/01/22
P00	Issued as final.	AC	23/12/21
P00a	Issued as draft.	SS	21/12/21

Rev No	Description	Drawn By	Date
--------	-------------	----------	------



Client
THE STORAGE TEAM

Project
**UNIT 17 GLADDEN PLACE,
SKELMERSDALE**

Drawing
**SITE BLOCK PLAN
AS PROPOSED**

Issue Purpose
PLANNING

UE Proj No	Scale	Date	Drawn	Status	Revision
2581	1:500 @ A3	NOV 21	SS	-	P01

Project - Organisation - Volume/System - Level - Type - Role - Number
2581-URB-FA-00-DR-A-208150

SCALE 1 : 500
SCALE 1 : 1

