

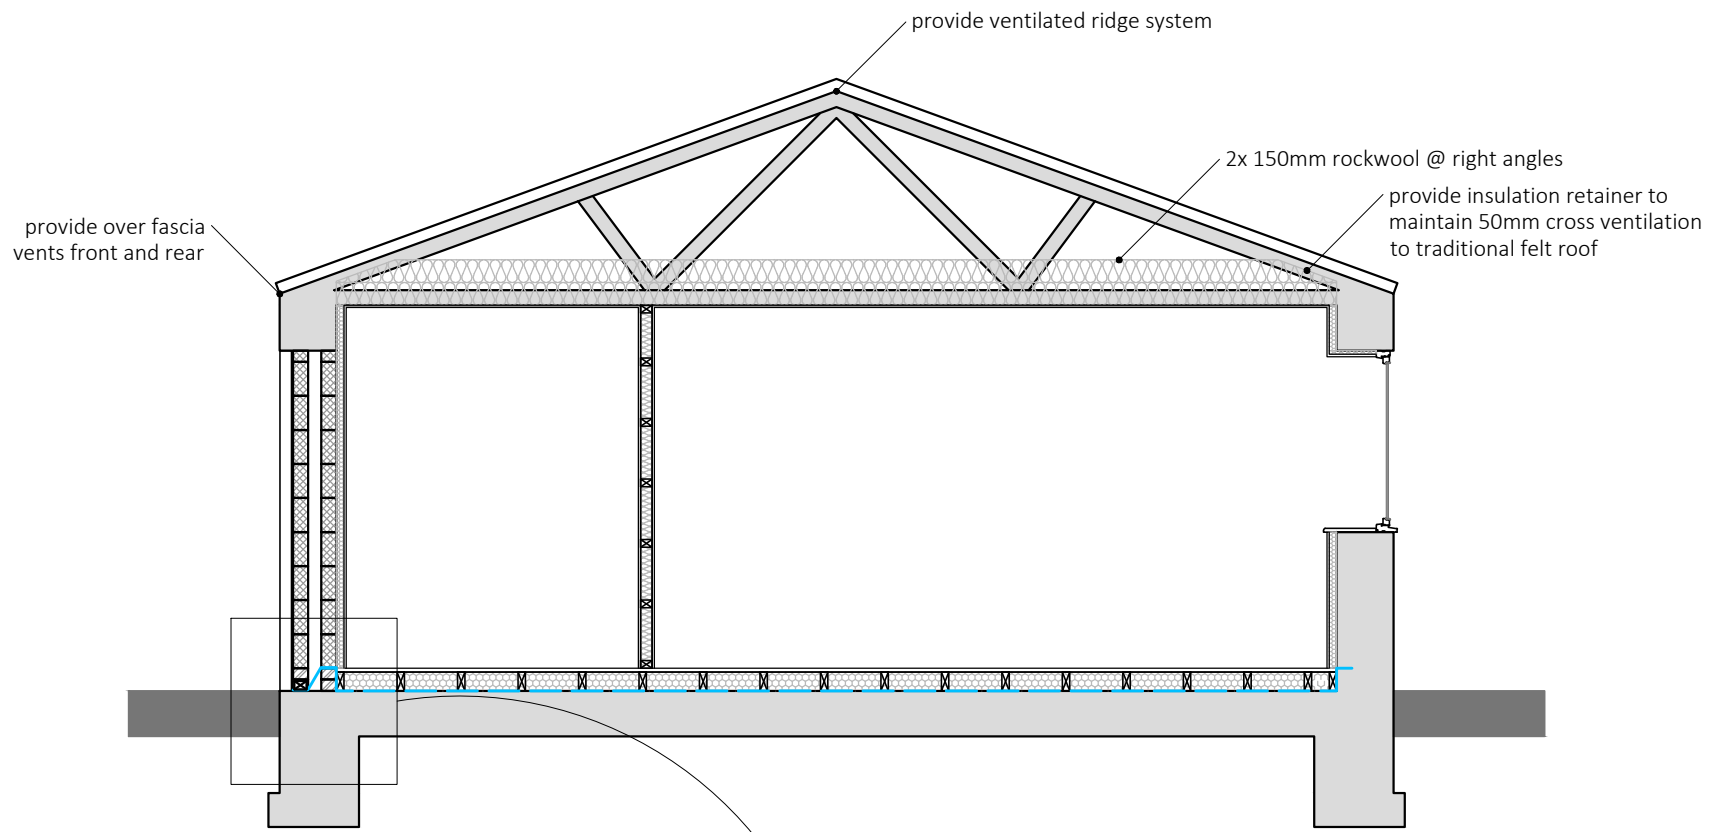


21137 - WORTHINGTON HOUSE FARM, Finch Lane, Appley Bridge, WN6 9DU
 GARAGE CONVERSION - PROPOSED SECTIONS

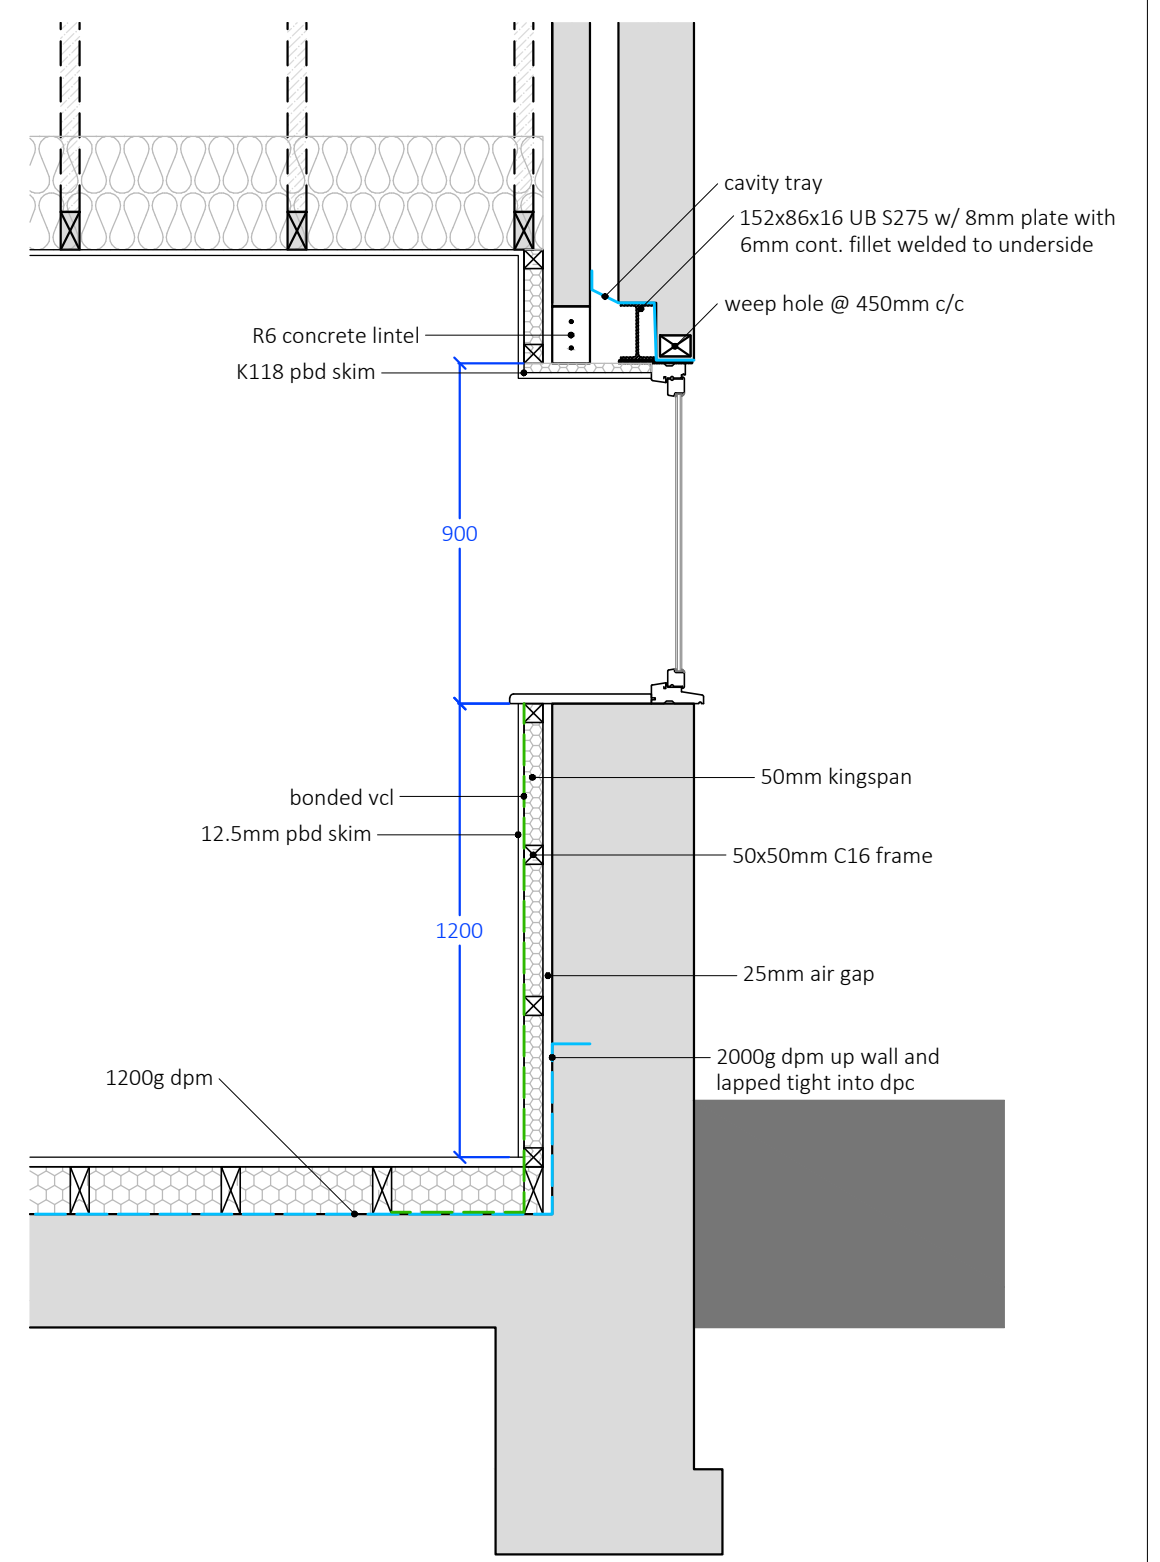

PROPOSED A-A
1:50

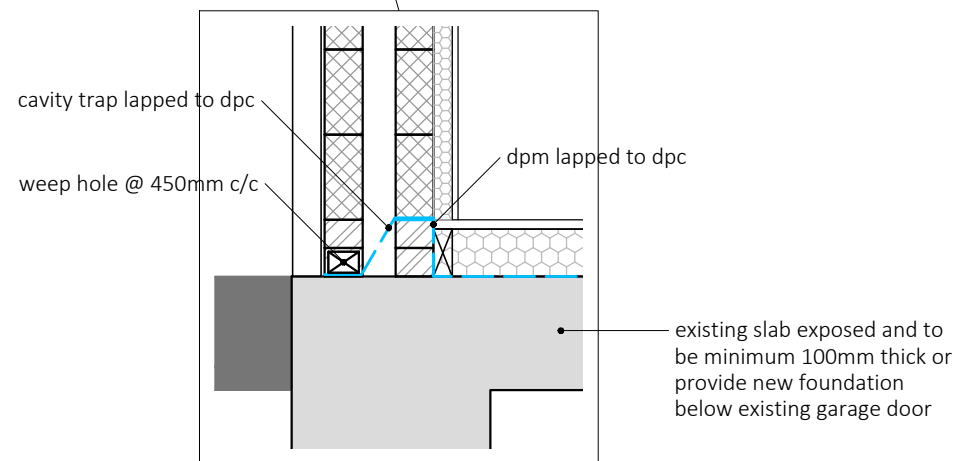

PROPOSED B-B
1:50

