


This drawing must not be scaled. Discrepancies are to be reported to the Architect immediately. All dimensions are approximate and are to be checked on site. All information to be subject to site surveys. This drawing, or any portion of it must not be reproduced without prior consent from the Architect.

All layouts are subject to Planning and Building Control Approval and context building heights shown approximately.

© Joseph Boniface Architects Ltd

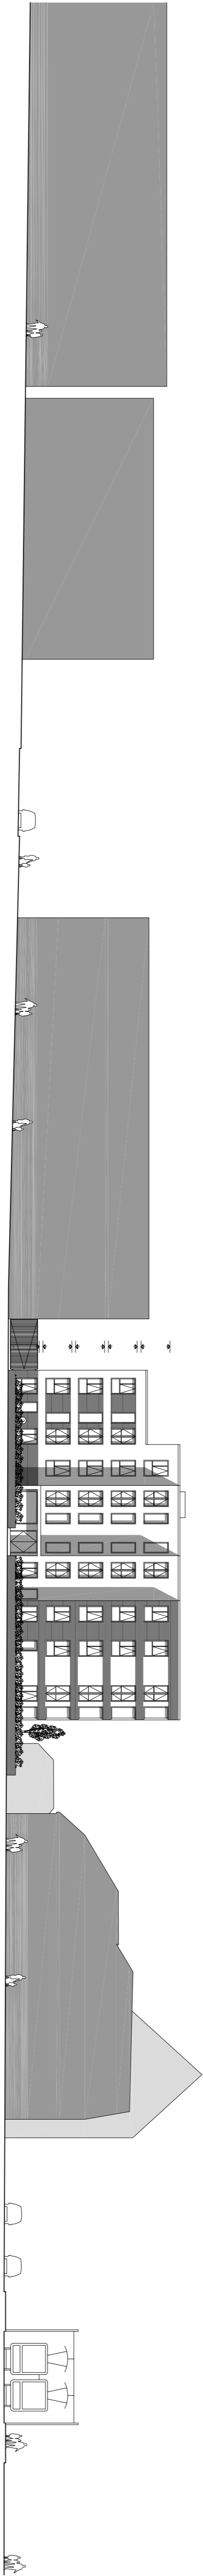

A	- Clll levels amended.	10/12/21	JB / AC
V	- Initial issue.	10/09/21	SW / JB
Rev.	Amendment	Date	By / C/K

Joseph Boniface Architects Ltd
01293 280 485
bonifacearchitects.co.uk
office@bonifacearchitects.co.uk
62 Caunce Street, Blackpool, FY1 3LA.

Project
Land at Former Mainiers,
Northreck Road
Blackpool

Client
Errigal Contracts Ltd

Drawing Title
Proposed Northreck Road Context
Elevation

Status
PLANNING

Scale Not to Scale @ A1	Date 06/09/2021
SW	Revision A

Drawing Number
JBAS06-PL-010