



Reference Name	Status	Revision
PC-XX-XX-M3-Designer-0001_4994		P01.1

Revisions


Revisions	Date	Drawn / Chk'd
P01 First Issue	18/06/20	EL / BW
P02 Issued for Planning	25/06/20	BW
P03 Revised for Planning Issue	12/10/20	BW
P04 Planning Submission Client Review	16/12/20	BW
P05 Planning Submission Client Review	08/01/21	BW
P06 Planning Submission Client Review	28/01/21	WD/ BW
P07 Information Prior to Re-submitting the Application	09/02/21	WD/ BW
P08 Planning Resubmission	29/03/21	WD/ BW
P09 Update for Building Regs	08/12/21	BM

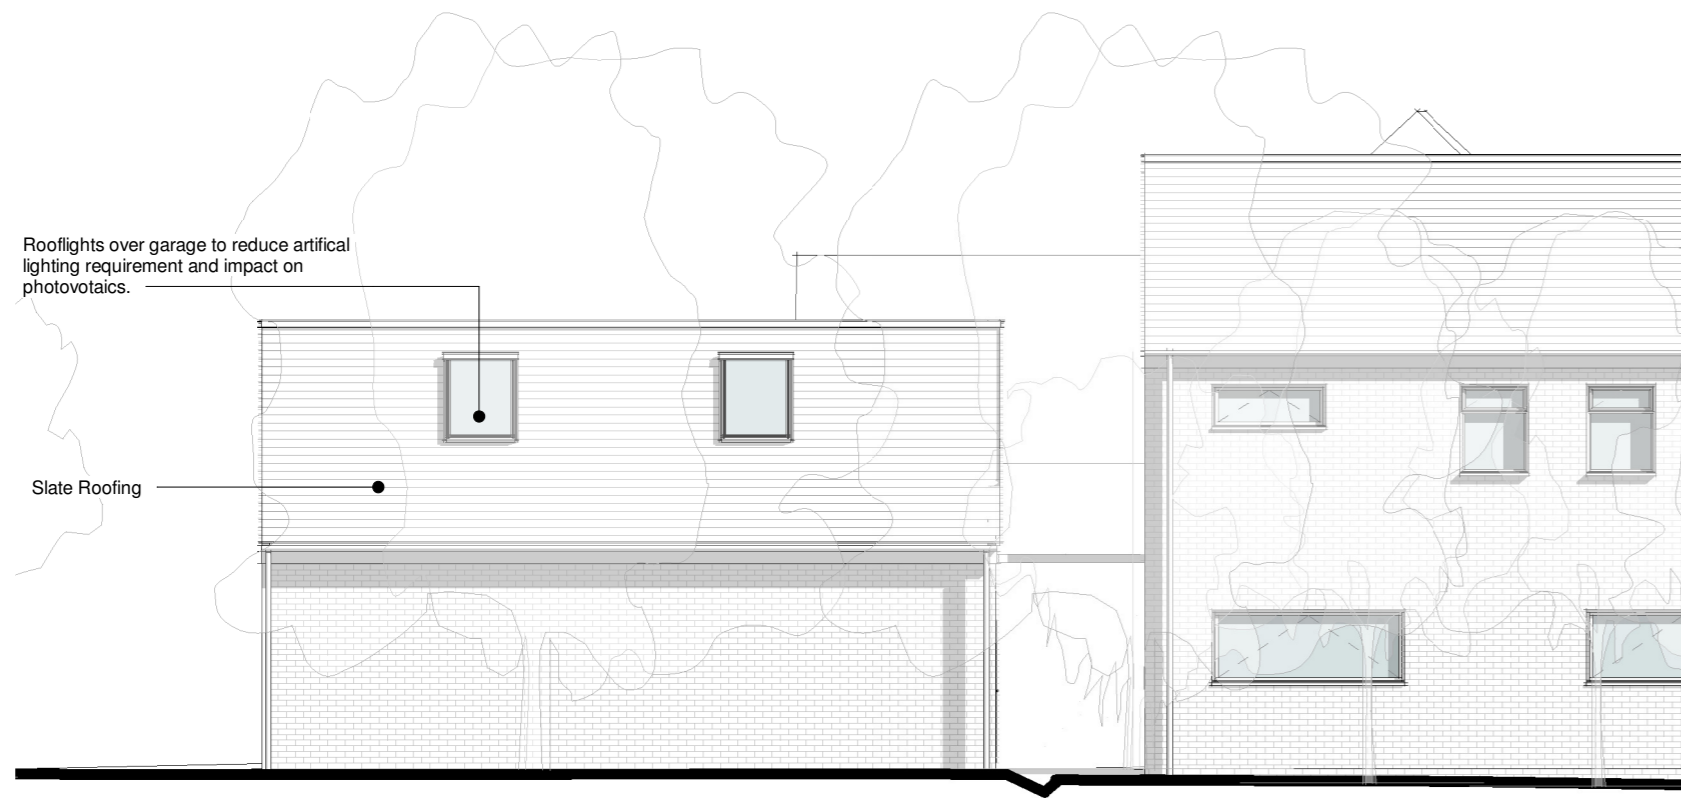

North-East Elevation Garage
1 : 100

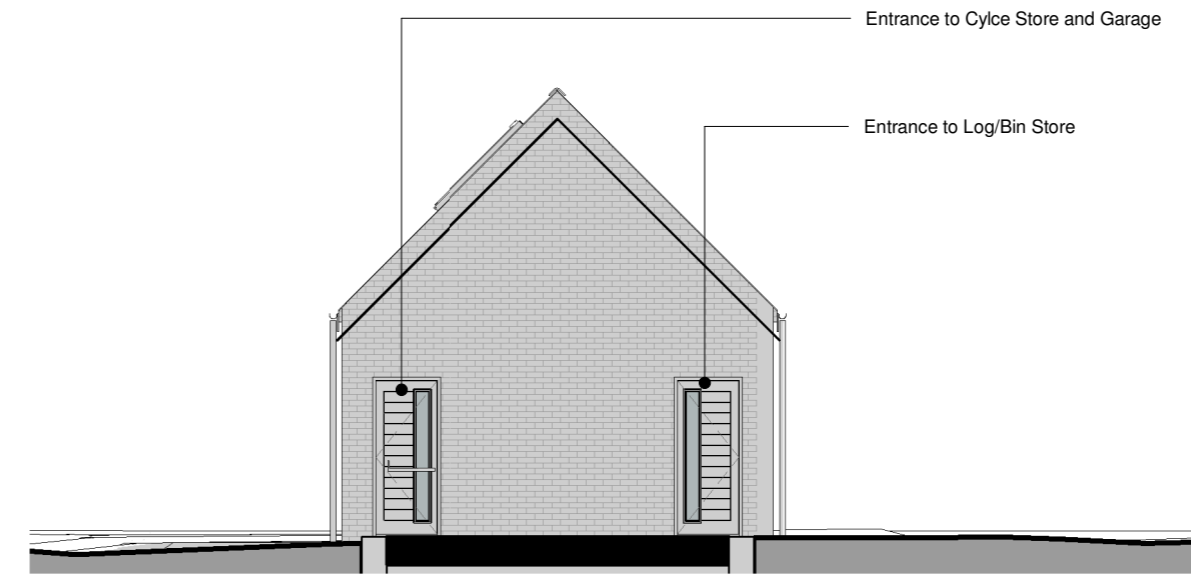


North-West (Rear) Elevation Garage
1 : 100

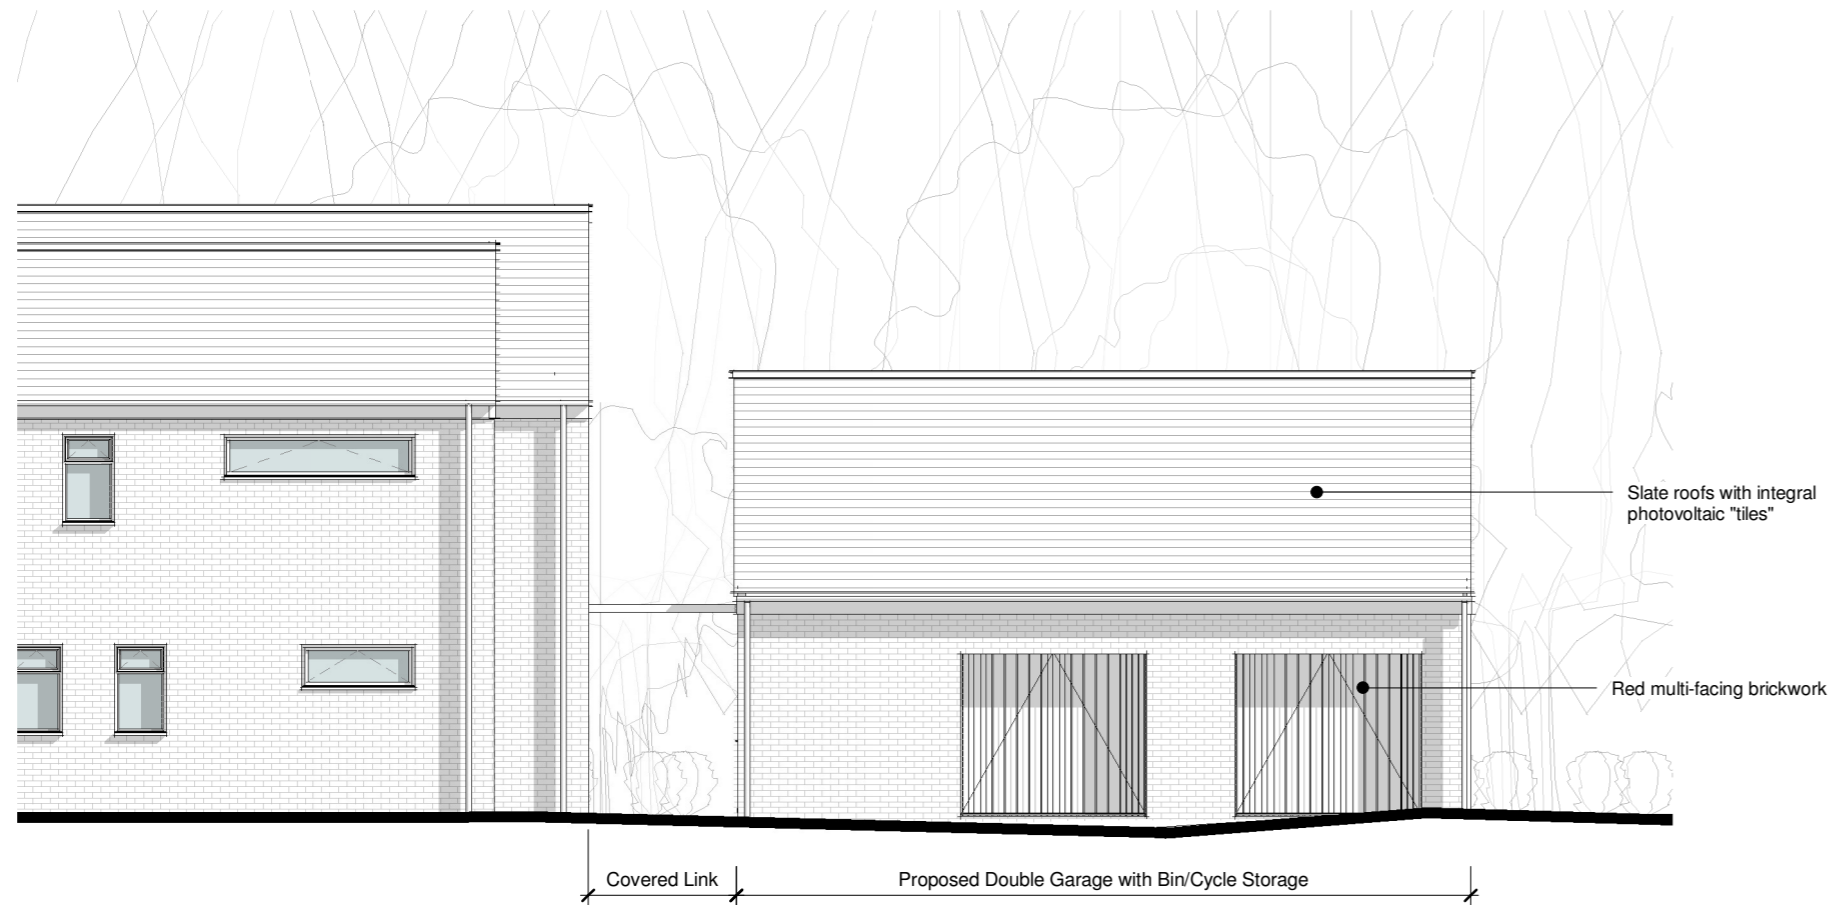

South-West Elevation Garage
1 : 100



South-East (Front) Elevation Garage
1 : 100

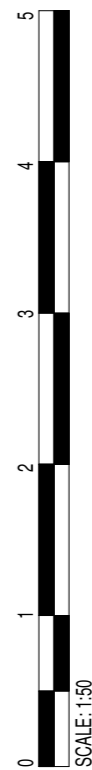

Client
Mr S. Barker, Mrs D. Barker, Ms N. Barker

Project
New Dwelling Adj, El Olivar, Ashbocking Green

Title
Proposed Garage Elevations

Project N°	Drawing N°	Revision
4994 - 0302		P09
Scale - unless otherwise stated		Issued For
1 : 100	@ A2	PLANNING

BS 1192 Ref.	Status
PC-Designer-0302	S2