

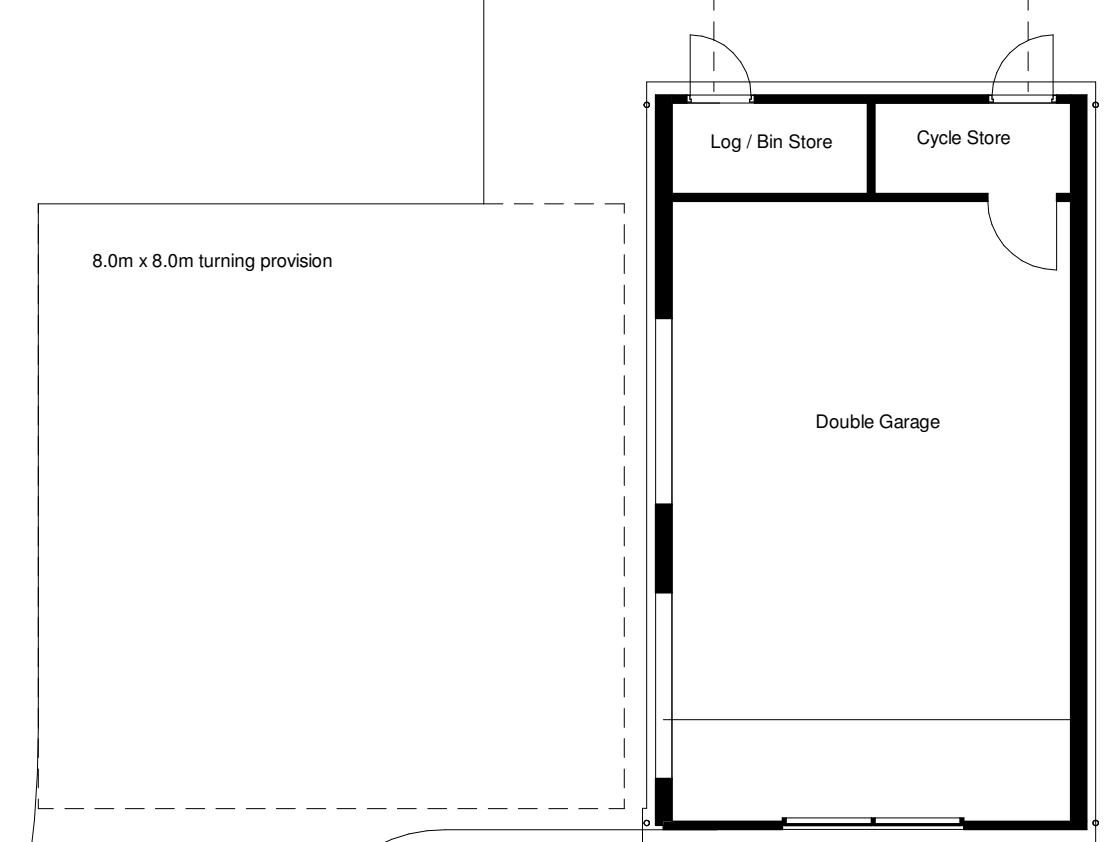


Reference Name	Status	Revision
PC-XX-XX-M3-Designer-0001_4994		P01.1


Revisions	Date	Drawn / Chk'd
P01 First Issue	05/06/20	BM
P02 Amended as per clients Comments	11/06/20	GR / BW
P03 Issued for Planning	25/06/20	BW
P04 Revised for Planning Issue	12/10/20	BW
P05 Planning Submission Client Review	16/12/20	BW
P06 Planning Submission Client Review	08/01/21	BW
P07 Planning Submission Client Review	28/01/21	WD/ BW
P08 Information Prior to Re-submitting the Application	09/02/21	WD/ BW
P09 Planning Resubmission	29/03/21	WD/ BW
P10 Update for Building Regs	08/12/21	BM

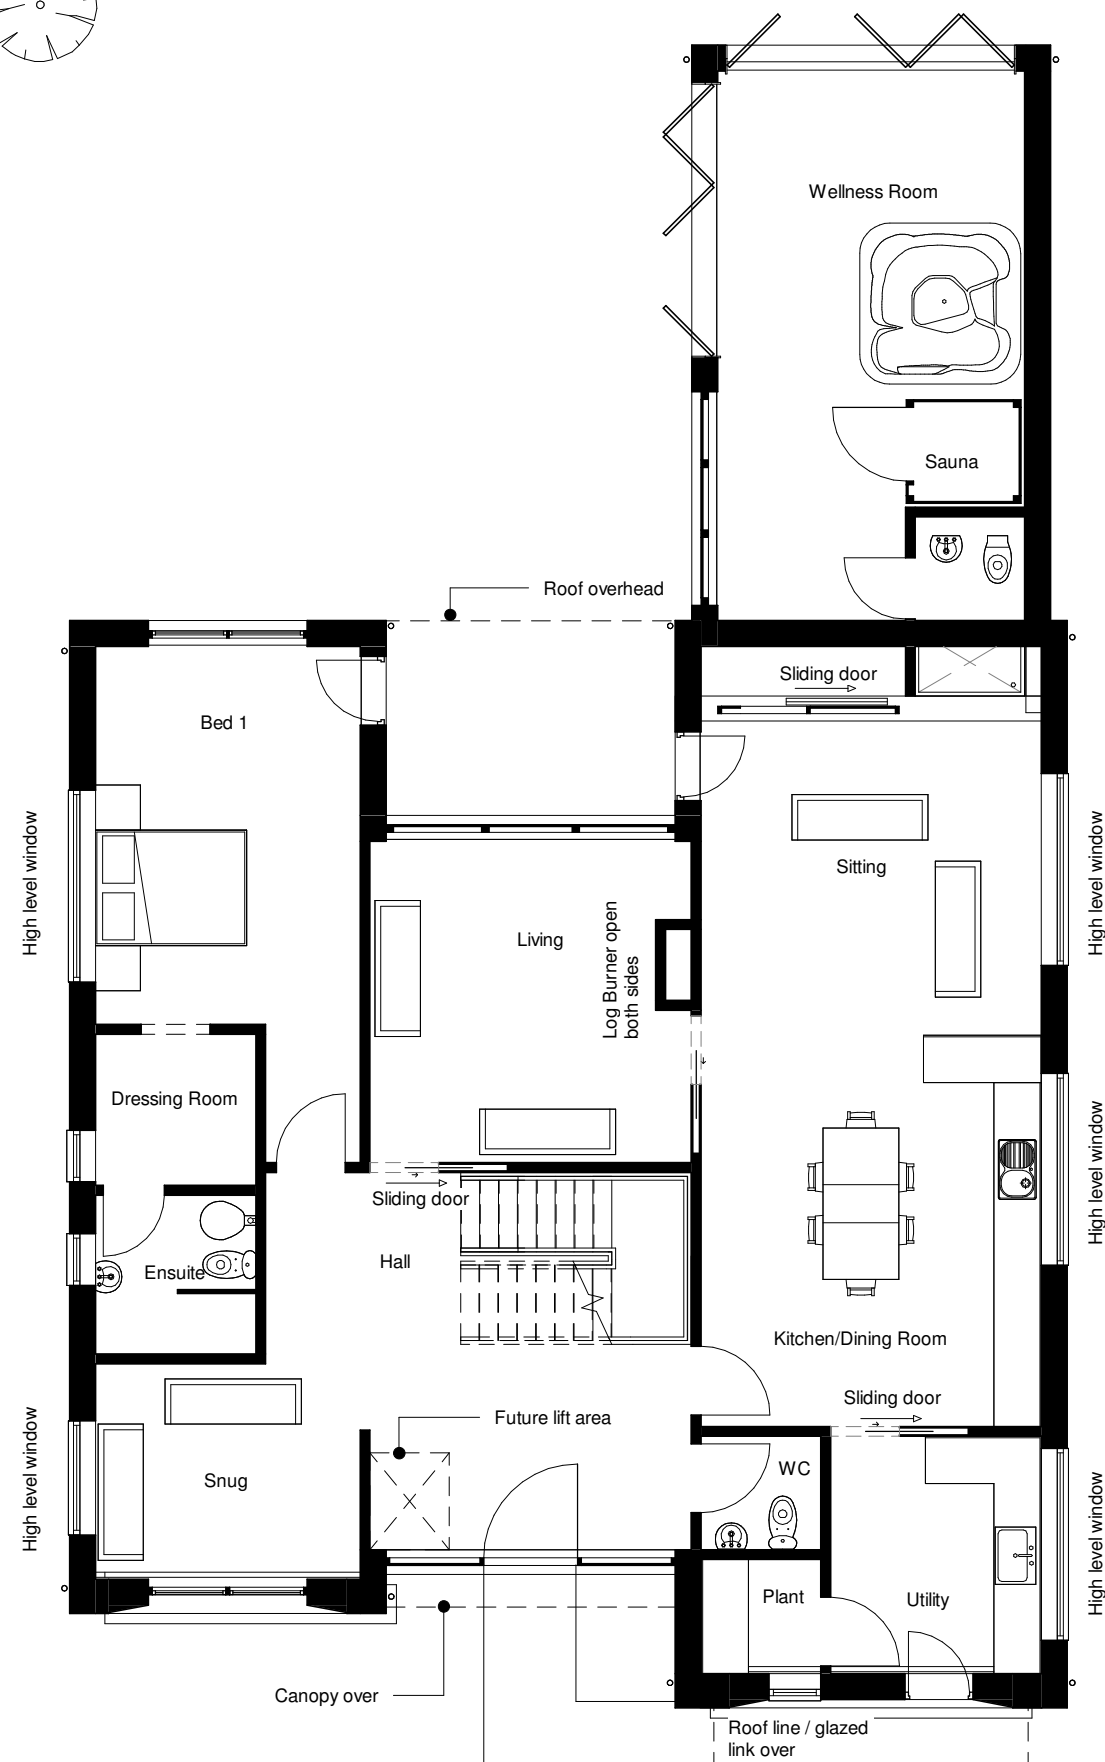

Level 0 Ground Floor Plan
1 : 100

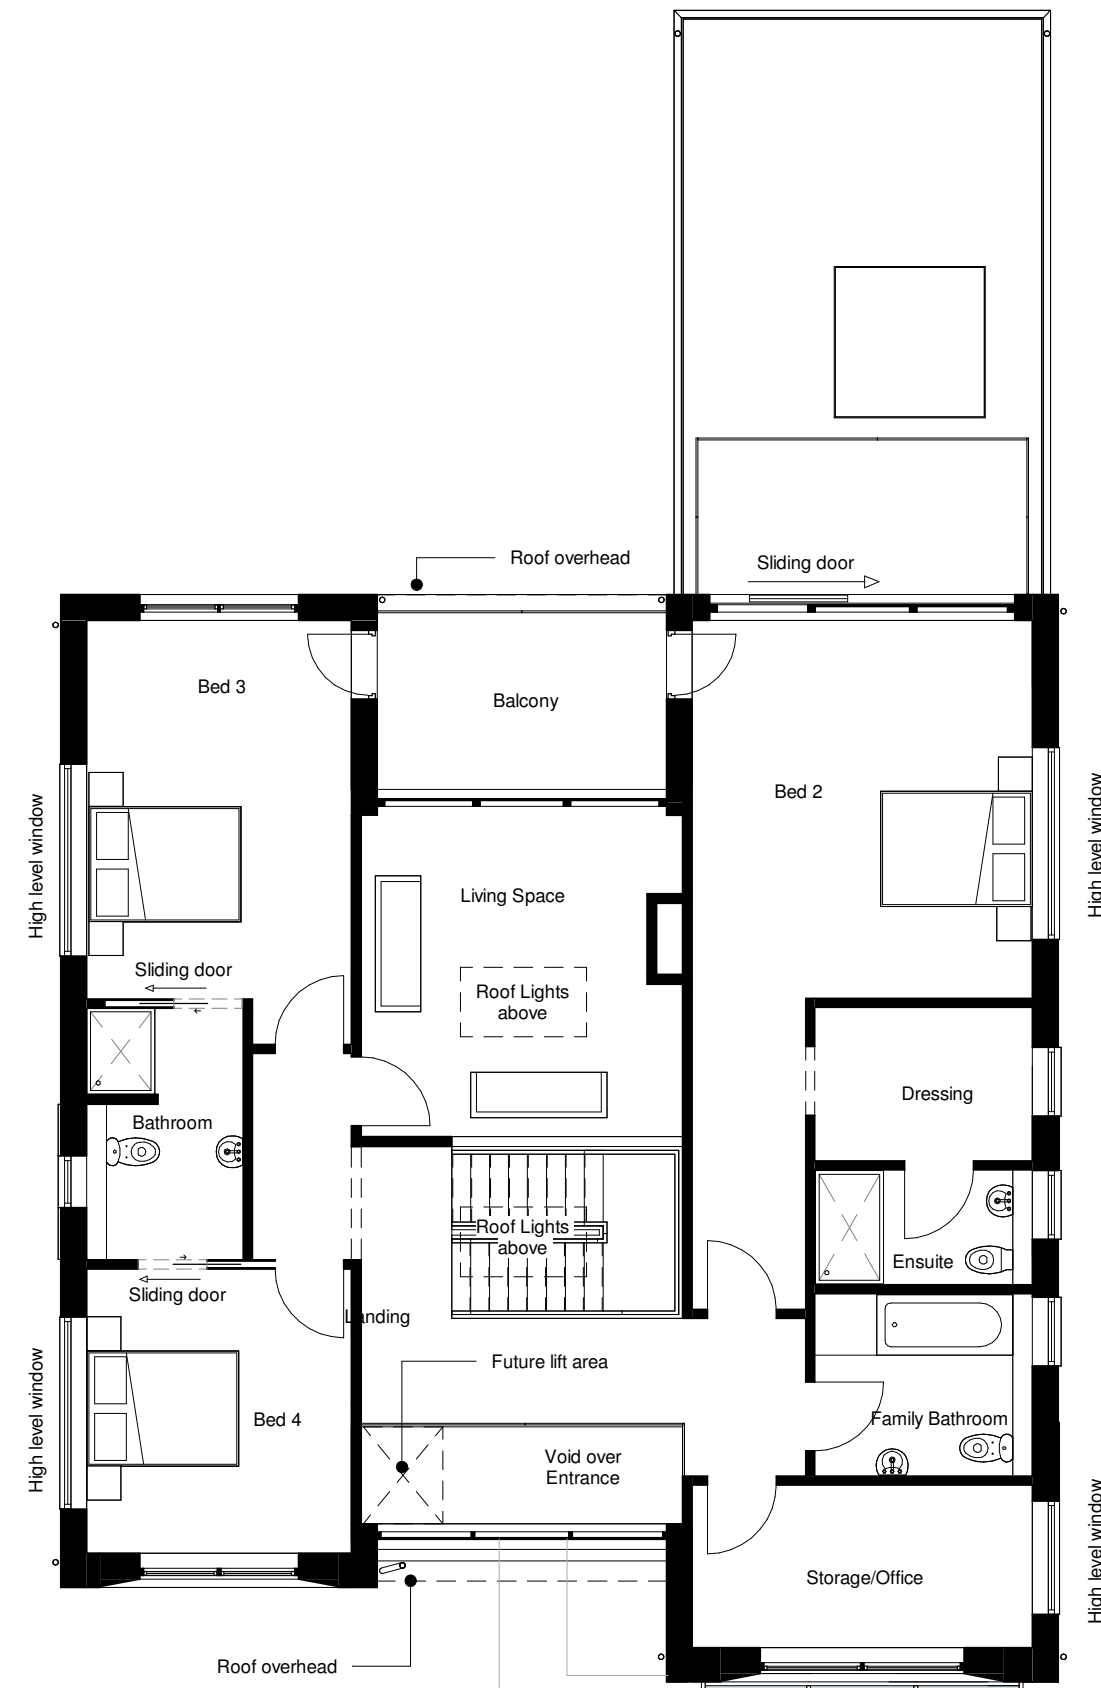

Level 1 First Floor Plan
1 : 100

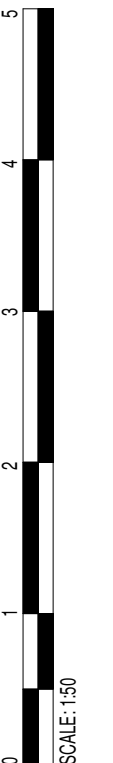

Client
Mr S. Barker, Mrs D. Barker, Ms N. Barker

Project
New Dwelling Adj, El Olivar, Ashbocking Green

Title
Proposed Plans

Project N^o Drawing N^o Revision
4994 - 0300 P10
Scale - unless otherwise stated Issued For
1 : 100 @ A2 PLANNING

BS 1192 Ref. Status
PC-Designer-0300 S2

KLH The Old Steelyard
Poplar Lane
Sproughton
Ipswich
IP8 3HL
t: 01473 689 532
www.klharchitects.com