
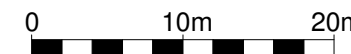


This document references the following file:-

Reference Name	Status	Revision
PC-XX-XX-M3-Designer-0001_4994		P01.1

Revisions	Date	Drawn / Chk'd
P01 Issued for Planning	25/06/20	BW
P02 Revised for Planning Issue	12/10/20	BW
P03 Planning Submission Client Review	16/12/20	BW
P04 Planning Submission Client Review	08/01/21	BW
P05 Planning Submission Client Review	28/01/21	WD/ BW
P06 Information Prior to Re-submitting the Application	09/02/21	WD/ BW
P07 Planning Resubmission	29/03/21	WD/ BW
P08 Update for Building Regs	08/12/21	BM

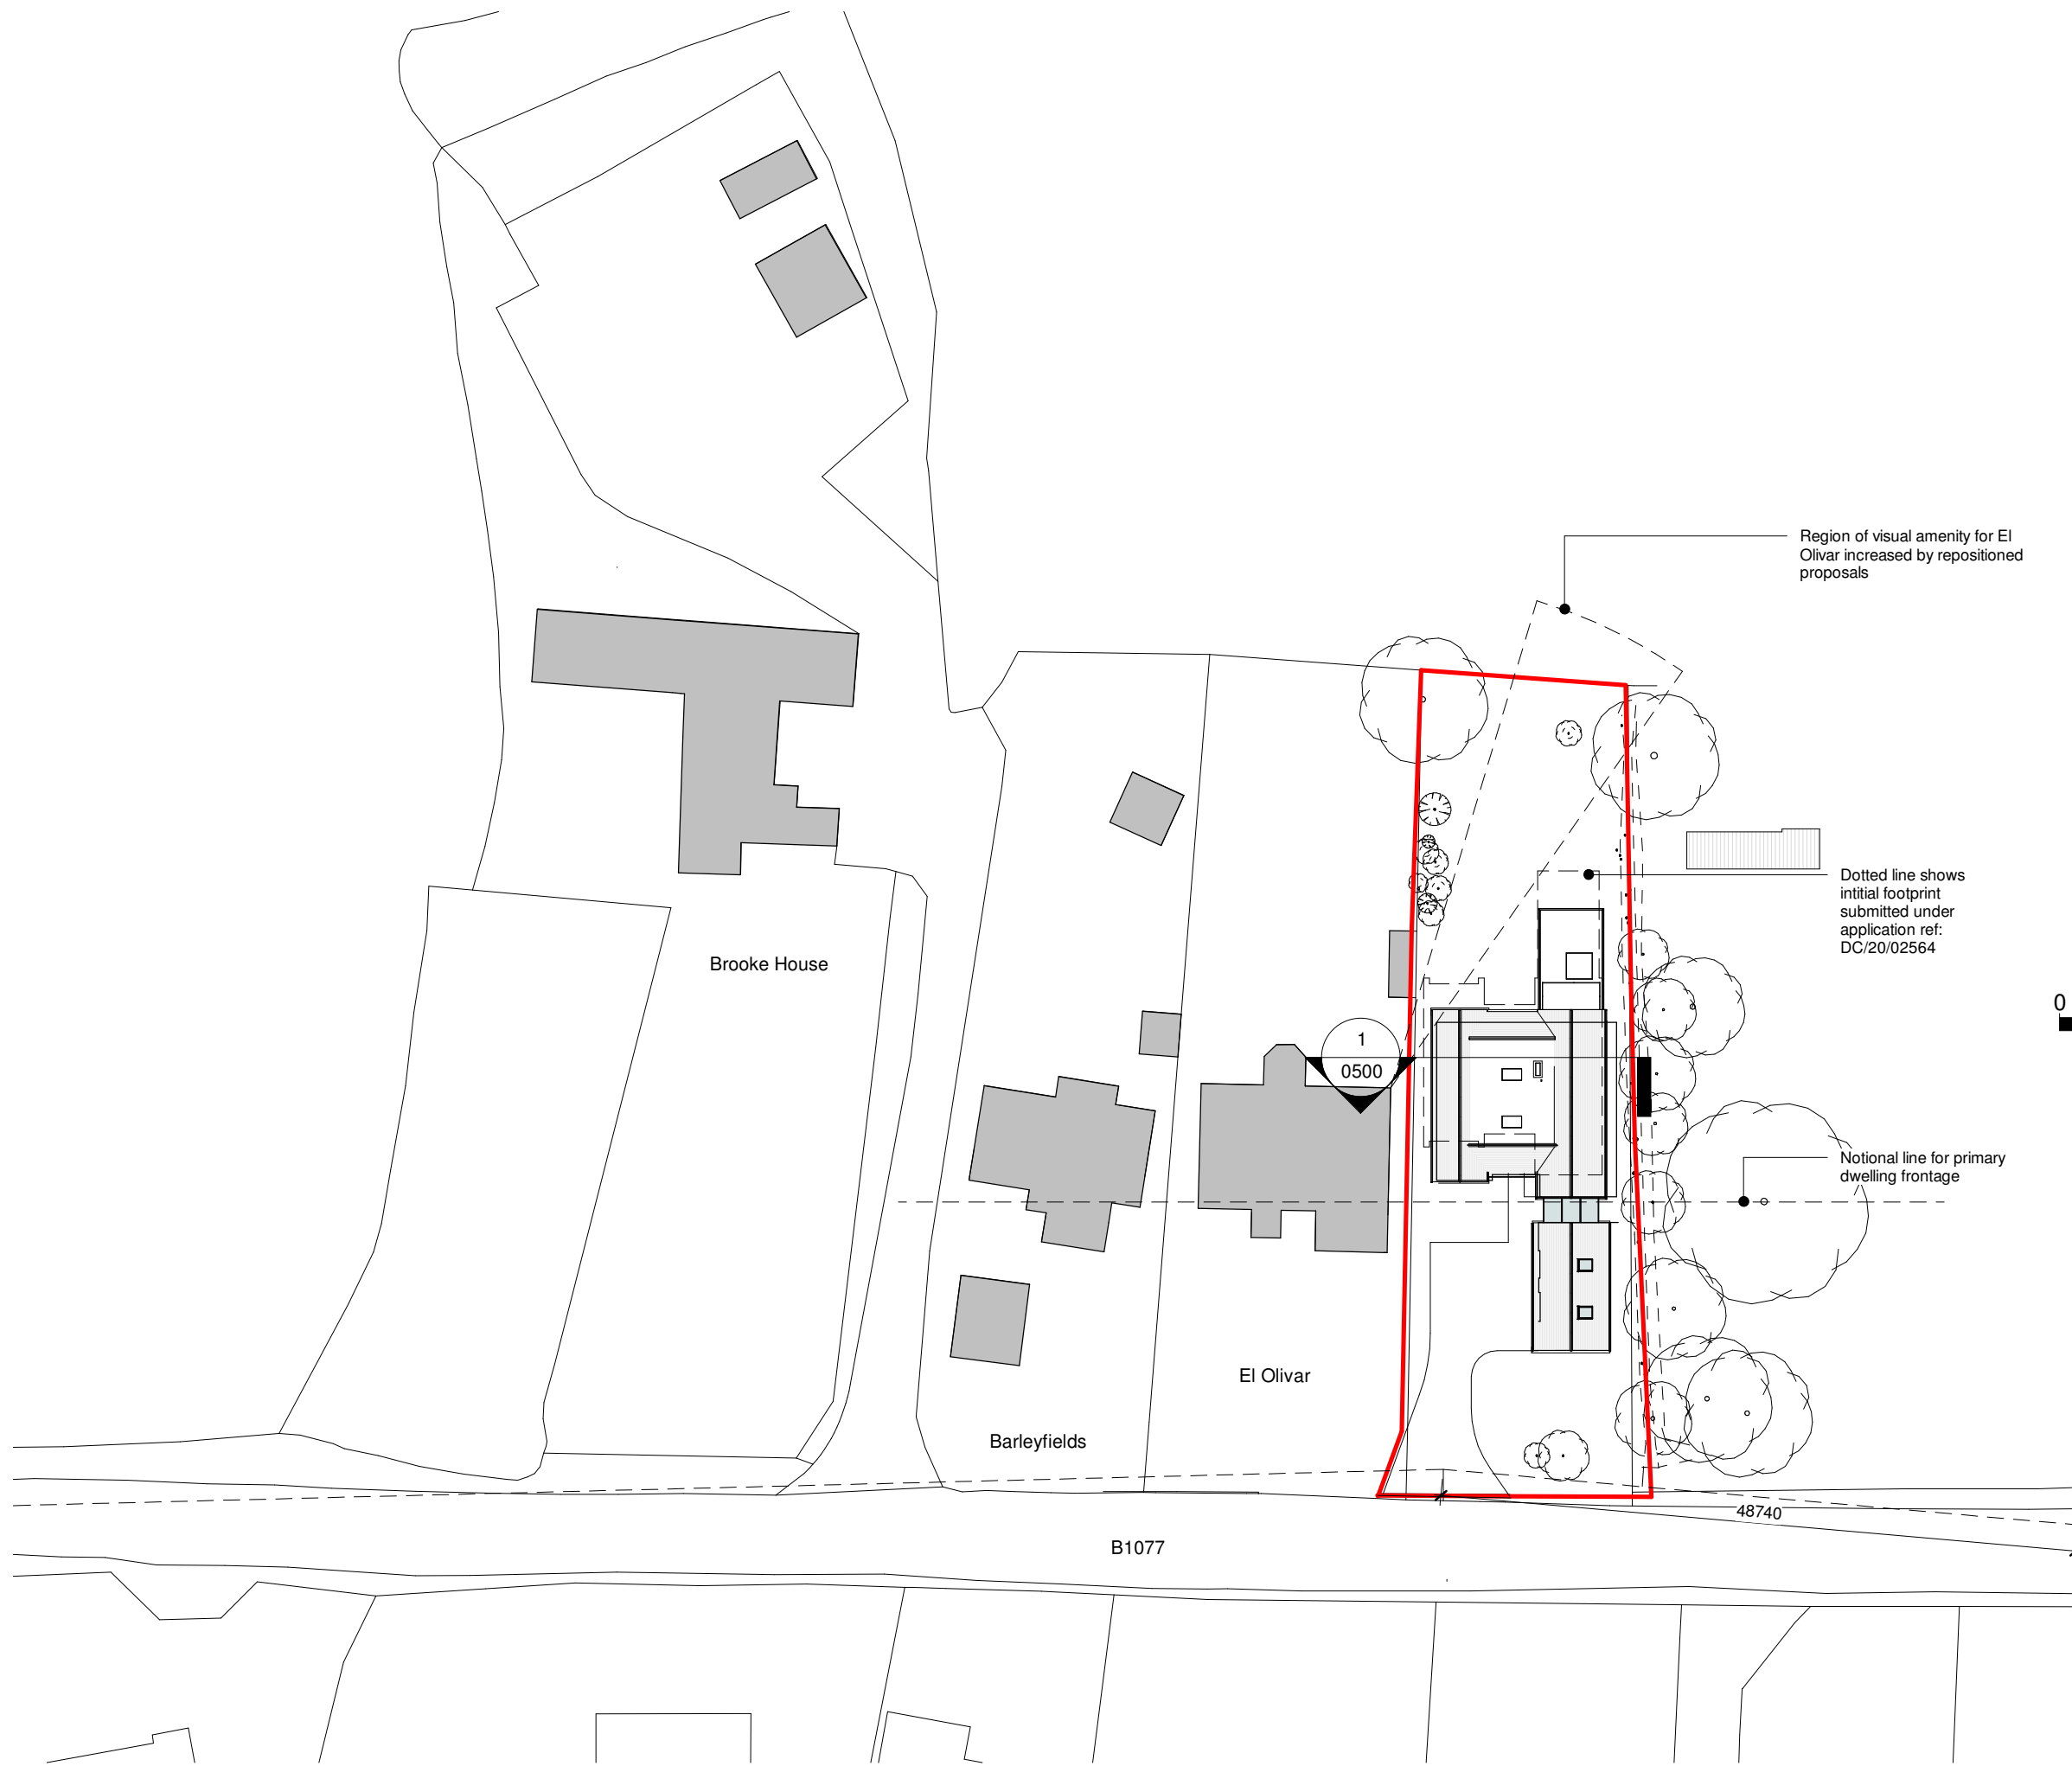

Client

Mr S. Barker, Mrs D. Barker, Ms N. Barker

Project

New Dwelling Adj, El Olivar, Ashbocking Green

Title

Proposed Block Plan

Project N^o Drawing N^o Revision

4994 - 0105 P08

Scale - unless otherwise stated Issued For

1 : 500 @ A3 PLANNING

BS 1192 Ref. Status

PC-Designer-0105 S2



The Old Steelyard
Poplar Lane
Sproughton
Ipswich
IP8 3HL
t: 01473 689 532
www.klharchitects.com