

GENERAL NOTES

REVISION	AMENDMENT	INITIAL	DATE

STATUS

- ☐ Sketch Scheme
- ☒ Planning
- ☐ Building Regulations
- ☐ Tender
- ☐ Contract
- ☐ As Built

PROJECT

Primrose Cottage  
Antron Lane  
Mabe Burnthouse  
PENRYN. TR10 9JD.

CLIENT

Michael Bailey

DRAWING TITLE

Block and Location Plans



CHARTERED BUILDING SURVEYORS



T 01208 892020  
E Bodmin@rtpsurveyors.co.uk  
www.rtpsurveyors.co.uk  
Offices also at Falmouth and Plymouth

SCALE	DRAWN BY	REV.	SIZE
1:500/1:1250	TH		
DATE	CHECKED BY		
Dec 21		210760-01	A3

This drawing is copyright. All materials and workmanship to comply with the current British Standards and codes of practice. Contractors to check ALL dimensions. Work from figured dimensions ONLY. Report ANY discrepancy to Architect or Surveyor before proceeding. IF IN ANY DOUBT ASK.

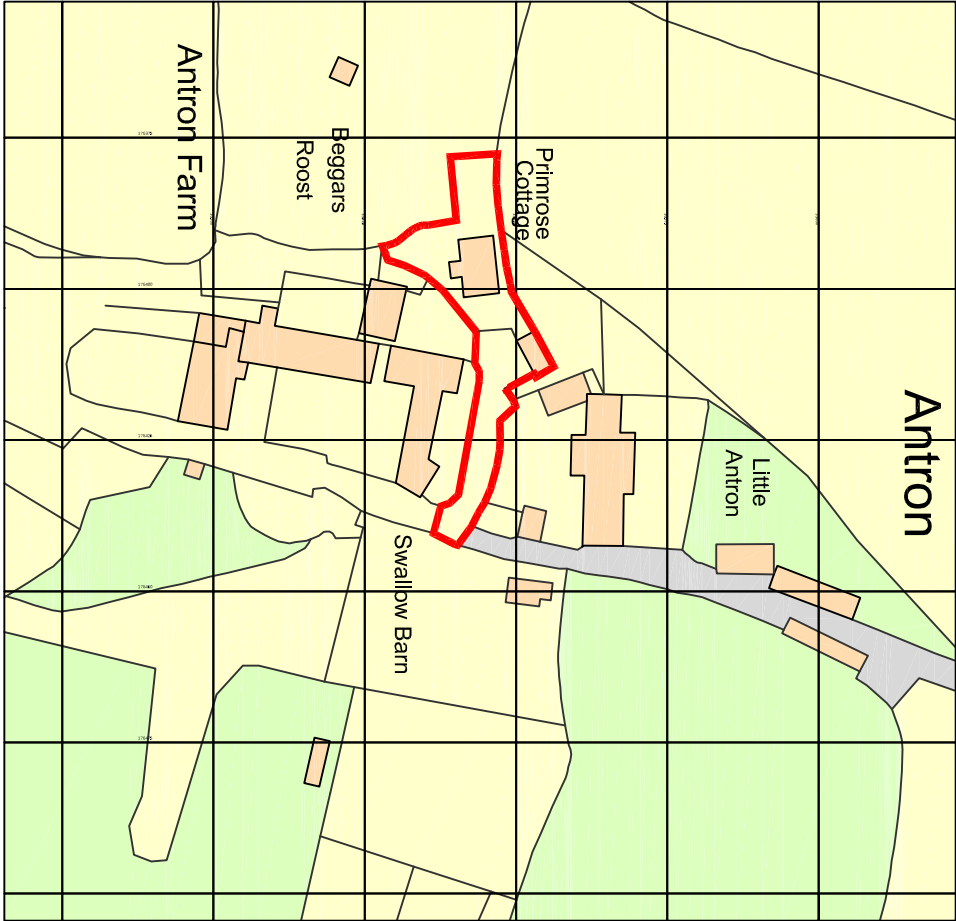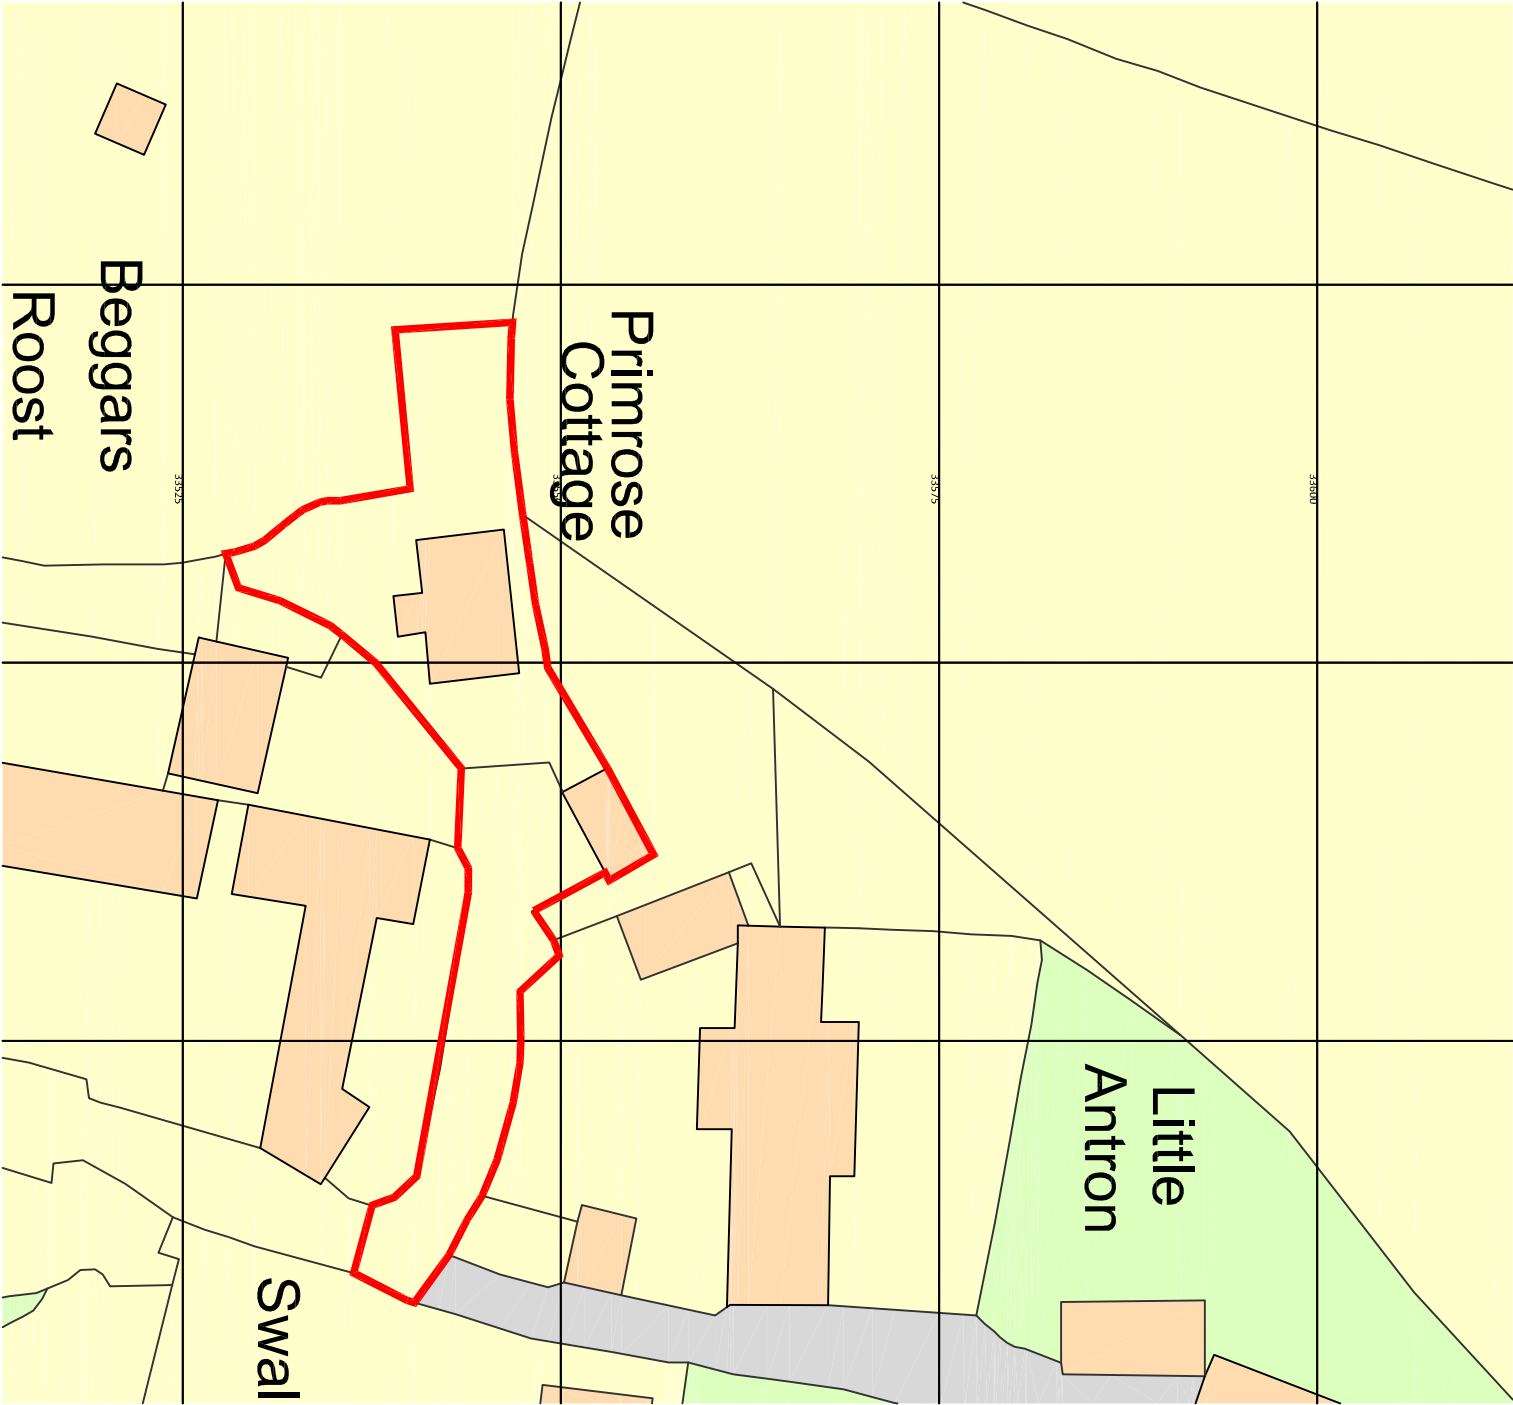

Ordnance Survey (c) Crown Copyright 2021. All rights reserved. Licence number 100022432

Location Plan 1 to 1250

