


7 Site Location Plan
Scale: 1:1250

0 30 50 70 90 M

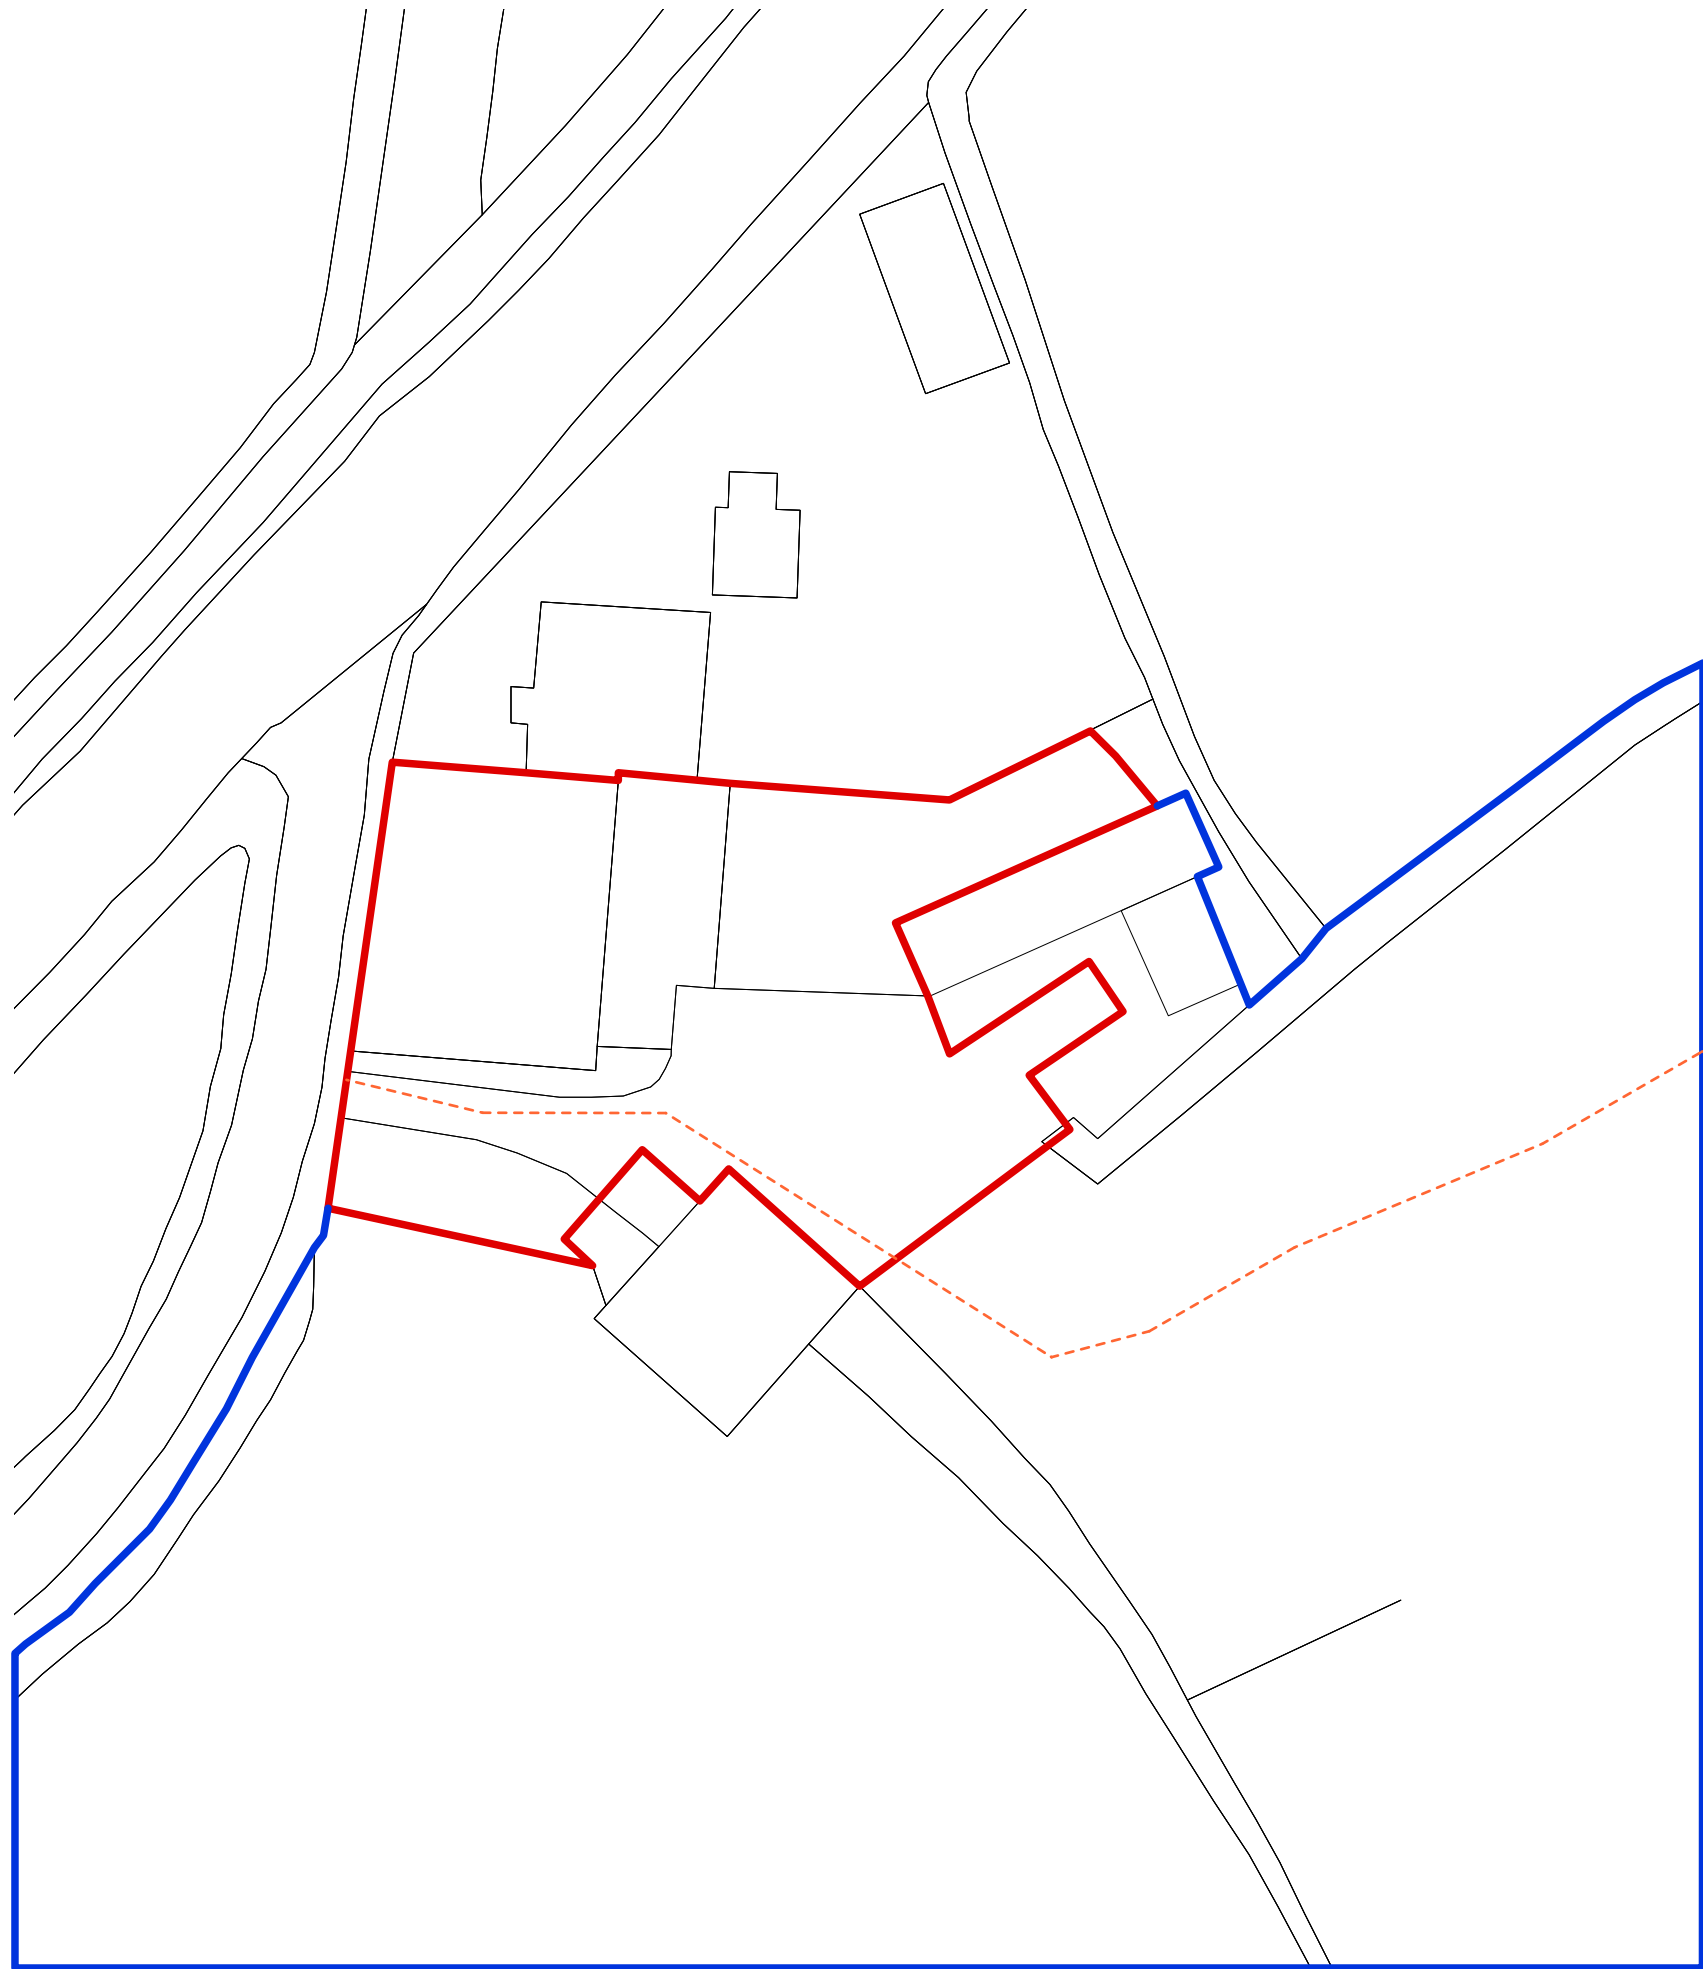

8 Satellite View



6 Existing Block Plan
Scale: 1:500

0 15 25 35 45 55 M

- 1 Do not scale off this drawing.
- 2 Any discrepancies to be referred to the Architect.
- 3 This drawing is to be read in conjunction with all relevant specifications and other drawings issued by the Architect, and other specialists.
- 4 This drawing is copyright and is not to be reproduced without RRA permission.
- 5 IF IN DOUBT, ASK.

N

OWNERSHIP BOUNDARY

SITE BOUNDARY

FOOTPATH

Revision	Description	Date	Check	Rev



RRA Architects Ltd
Unit A7 Elmbridge Court
Cheltenham Road East
Gloucester, GL3 1JZ

T 01432 278 707
E enquiries@rraarchitects.com

www.rraarchitects.com

London T 0203 130 0398 Hereford T 01432 278 707
Ludlow T 01584 519 747 Gloucestershire T 01242 269374

Client :
Sian Ellis

Project :
Villa Farm, Hewish
Weston Supermare

Drawing Title :

Site Location and Existing Block Plan

Status	Date	Drawn By
Planning	21/12/2021	SG
Drawing No.	Revision	Scale
4029 P(0)00		AS NOTED