


**2 Site Location Plan**  
Scale: 1:1250

0 30 50 70 90 M




**3 Satellite View**

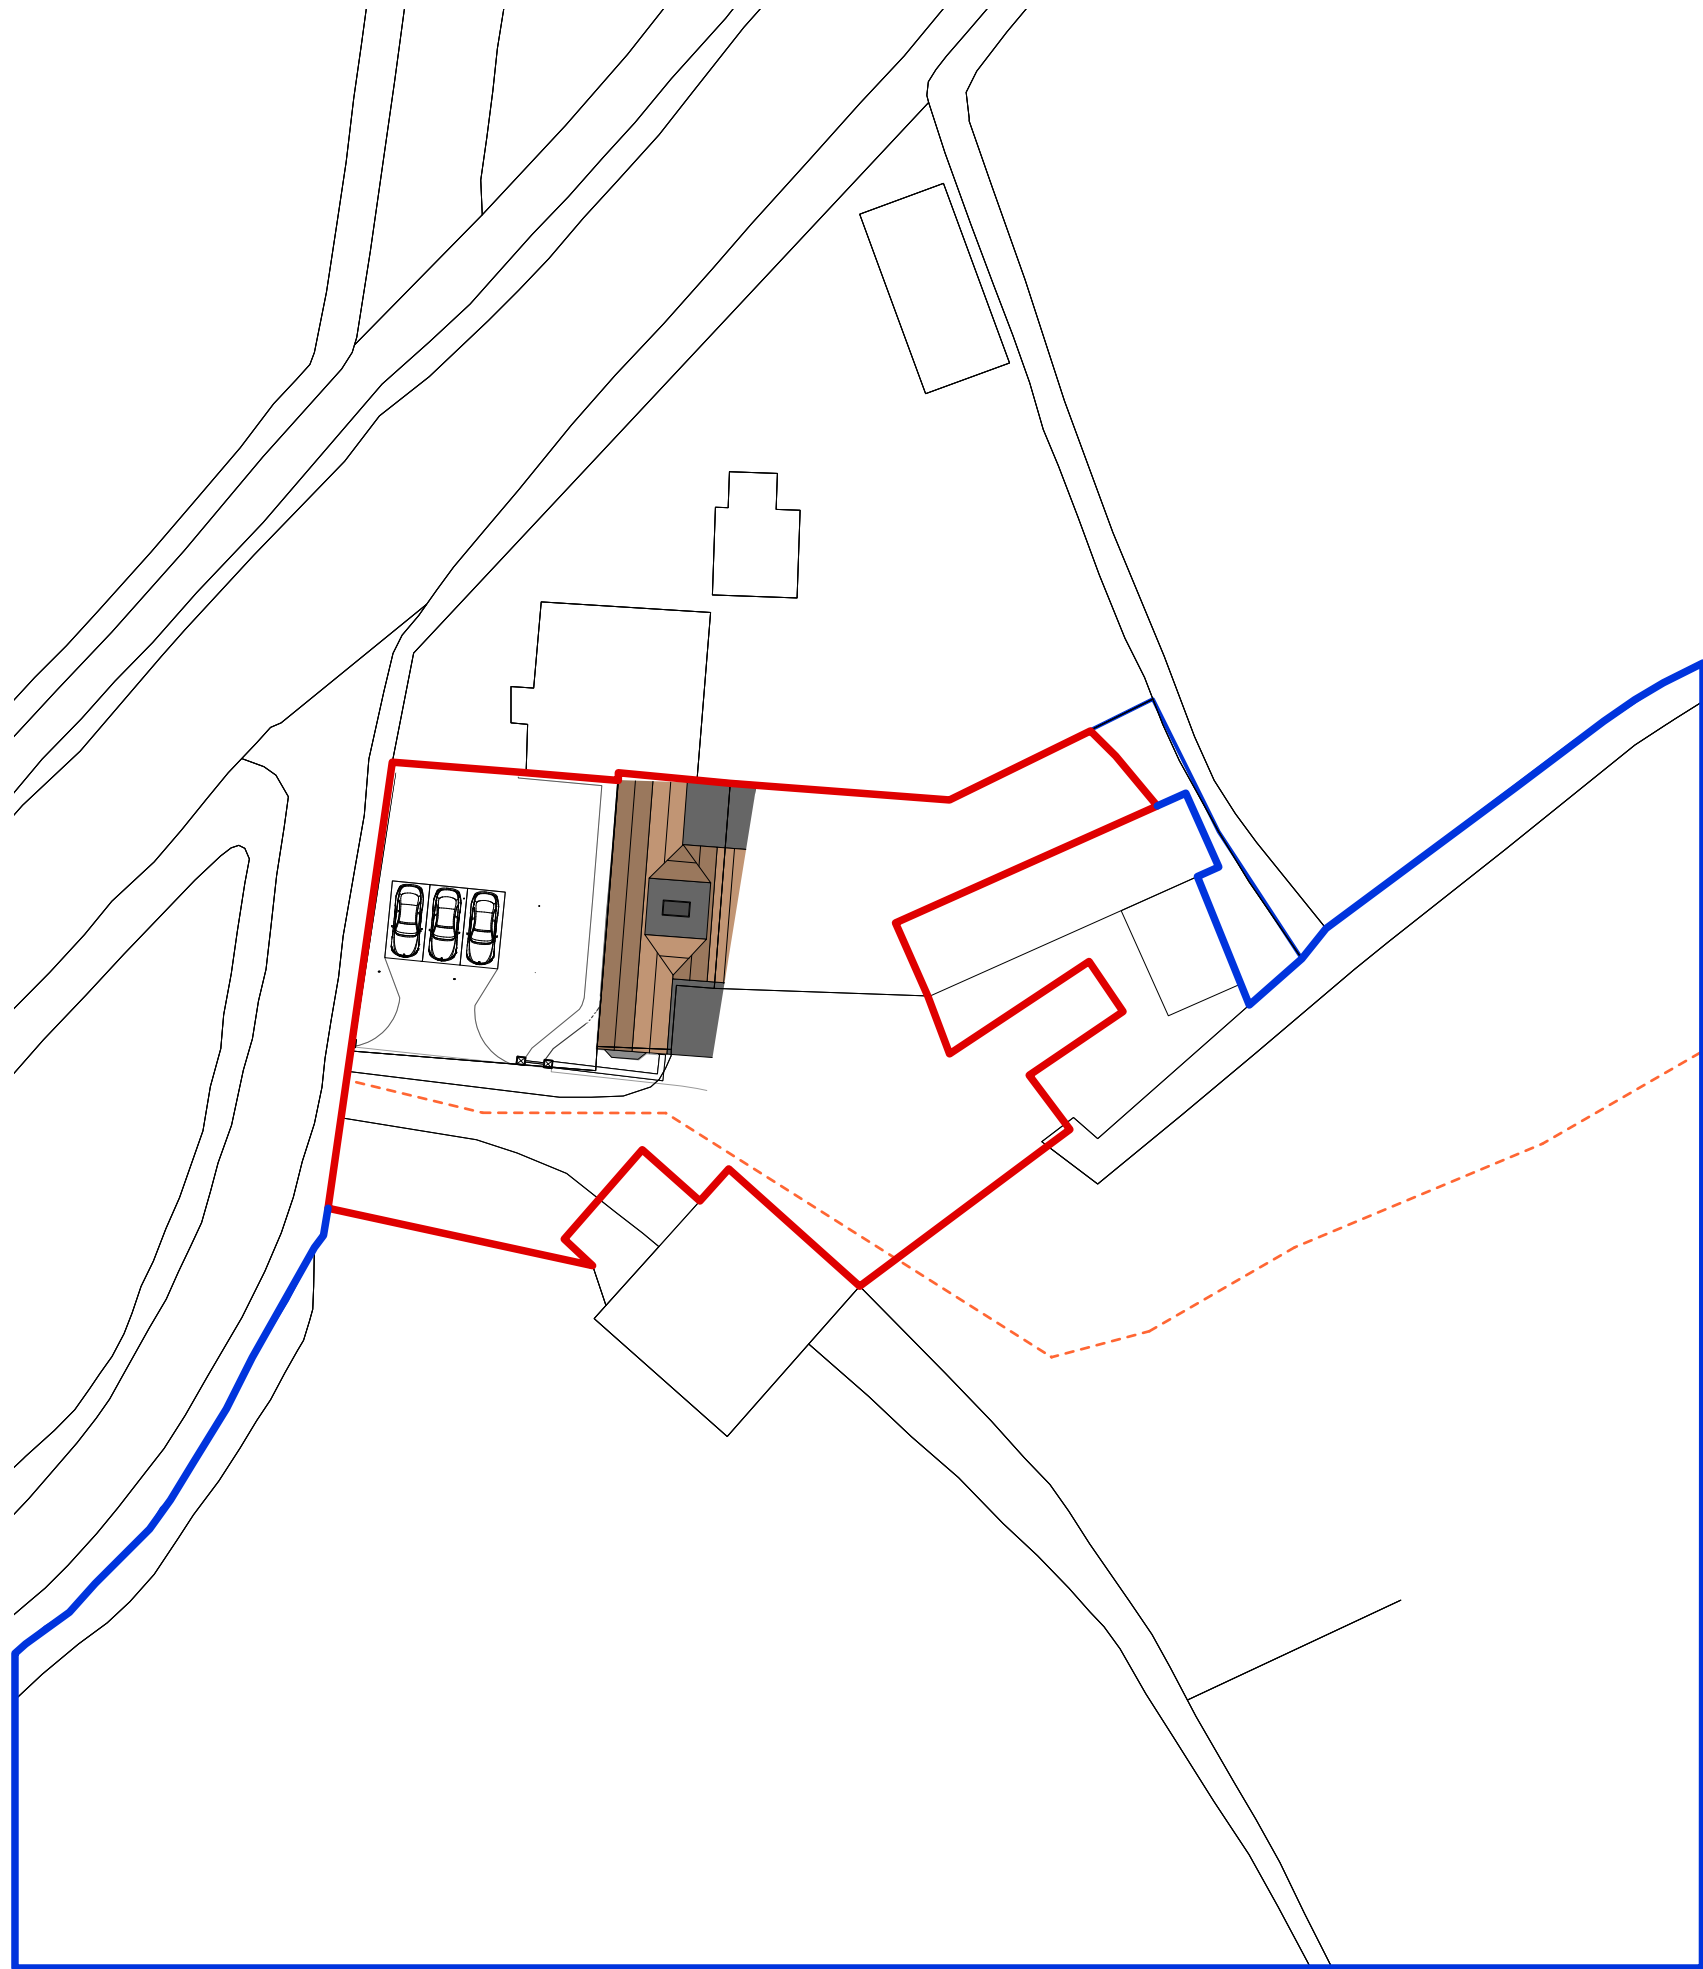

**1 Proposed Block Plan**  
Scale: 1:500

0 15 25 35 45 55 M

- 1 Do not scale off this drawing.
- 2 Any discrepancies to be referred to the Architect.
- 3 This drawing is to be read in conjunction with all relevant specifications and other drawings issued by the Architect, and other specialists.
- 4 This drawing is copyright and is not to be reproduced without RRA permission.
- 5 IF IN DOUBT, ASK.

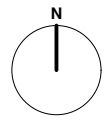

Revision	Description	Date	Check	Rev



**RRA Architects Ltd**  
Unit A7 Elmbridge Court  
Cheltenham Road East  
Gloucester, GL3 1JZ  
T 01432 278 707  
E enquiries@rraarchitects.com  
[www.rraarchitects.com](http://www.rraarchitects.com)

London T 0203 130 0398	Hereford T 01432 278 707
Ludlow T 01584 519 747	Gloucestershire T 01242 269374

Client :  
Sian Ellis

Project :  
Villa Farm, Hewish  
Weston Supermare

Drawing Title :  
Site Location and Proposed Block Plan

Status	Date	Drawn By
Planning	21/12/2021	SG
Drawing No.	Revision	Scale
4029 P(0)02		AS NOTED