



EXISTING FRONT BOUNDARY WALL ELEVATION:

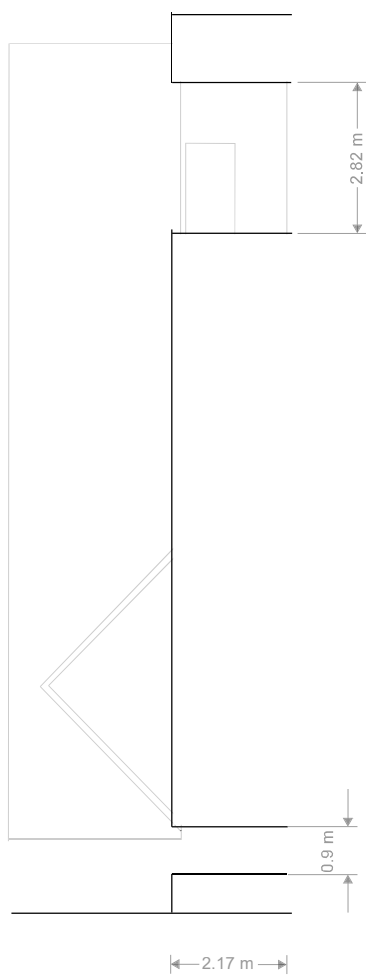

Width of existing opening
to be confirmed on site

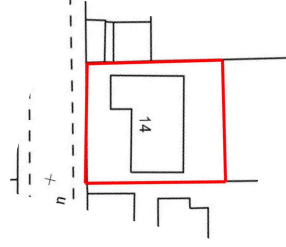

Materials

- 1. Existing likely historic boundary wall.

14 Eastfield Road,
Leamington Spa.
CV32 4EX

Drawing Title:
Existing Front Boundary
Wall

Date: 3 January 2022

Number + Revision:
Number 4

Size: A3
Scale: 1:100