



NORTH EAST

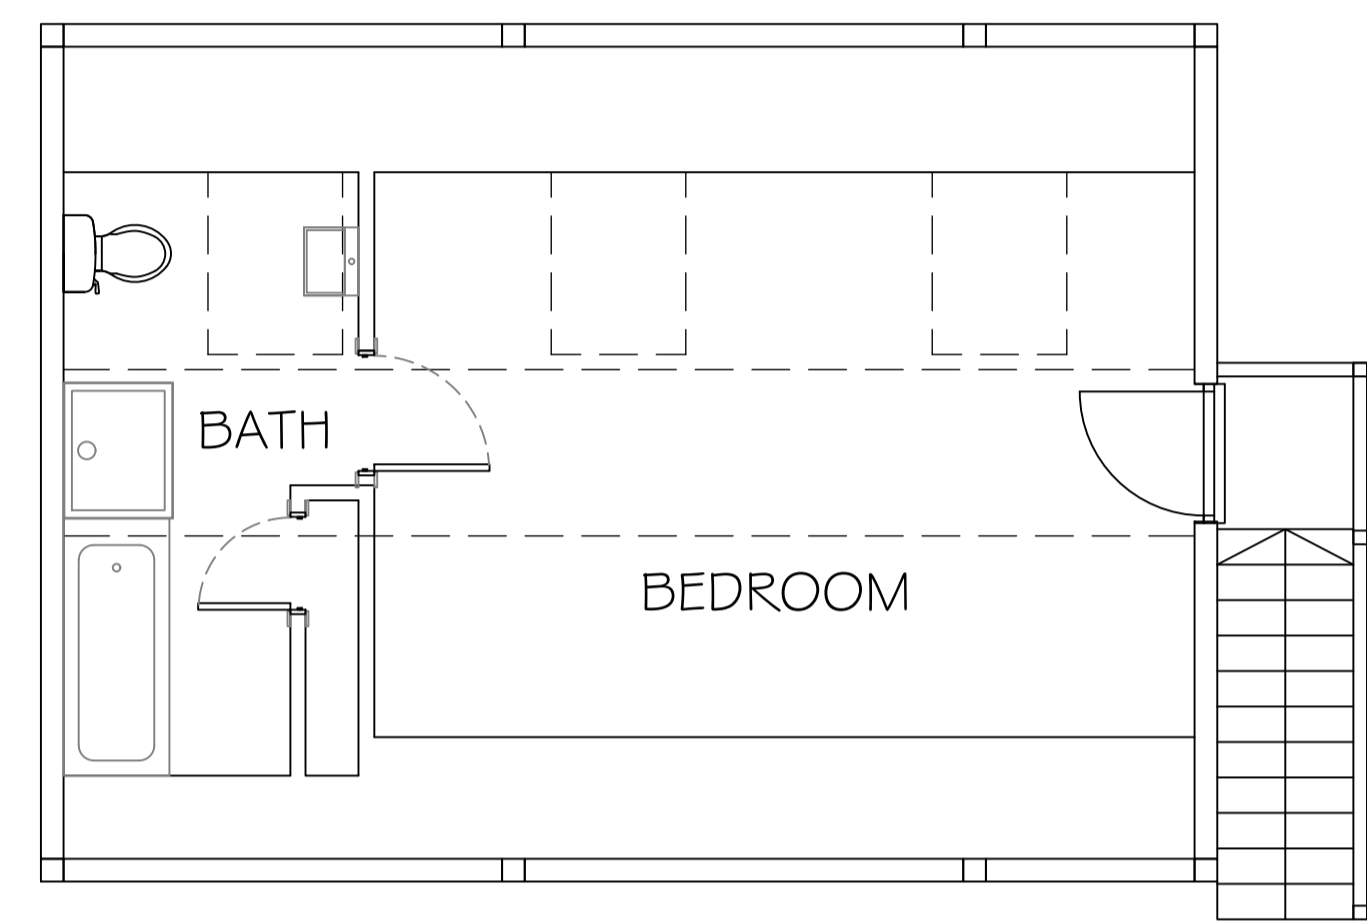


SOUTH WEST



NORTH WEST

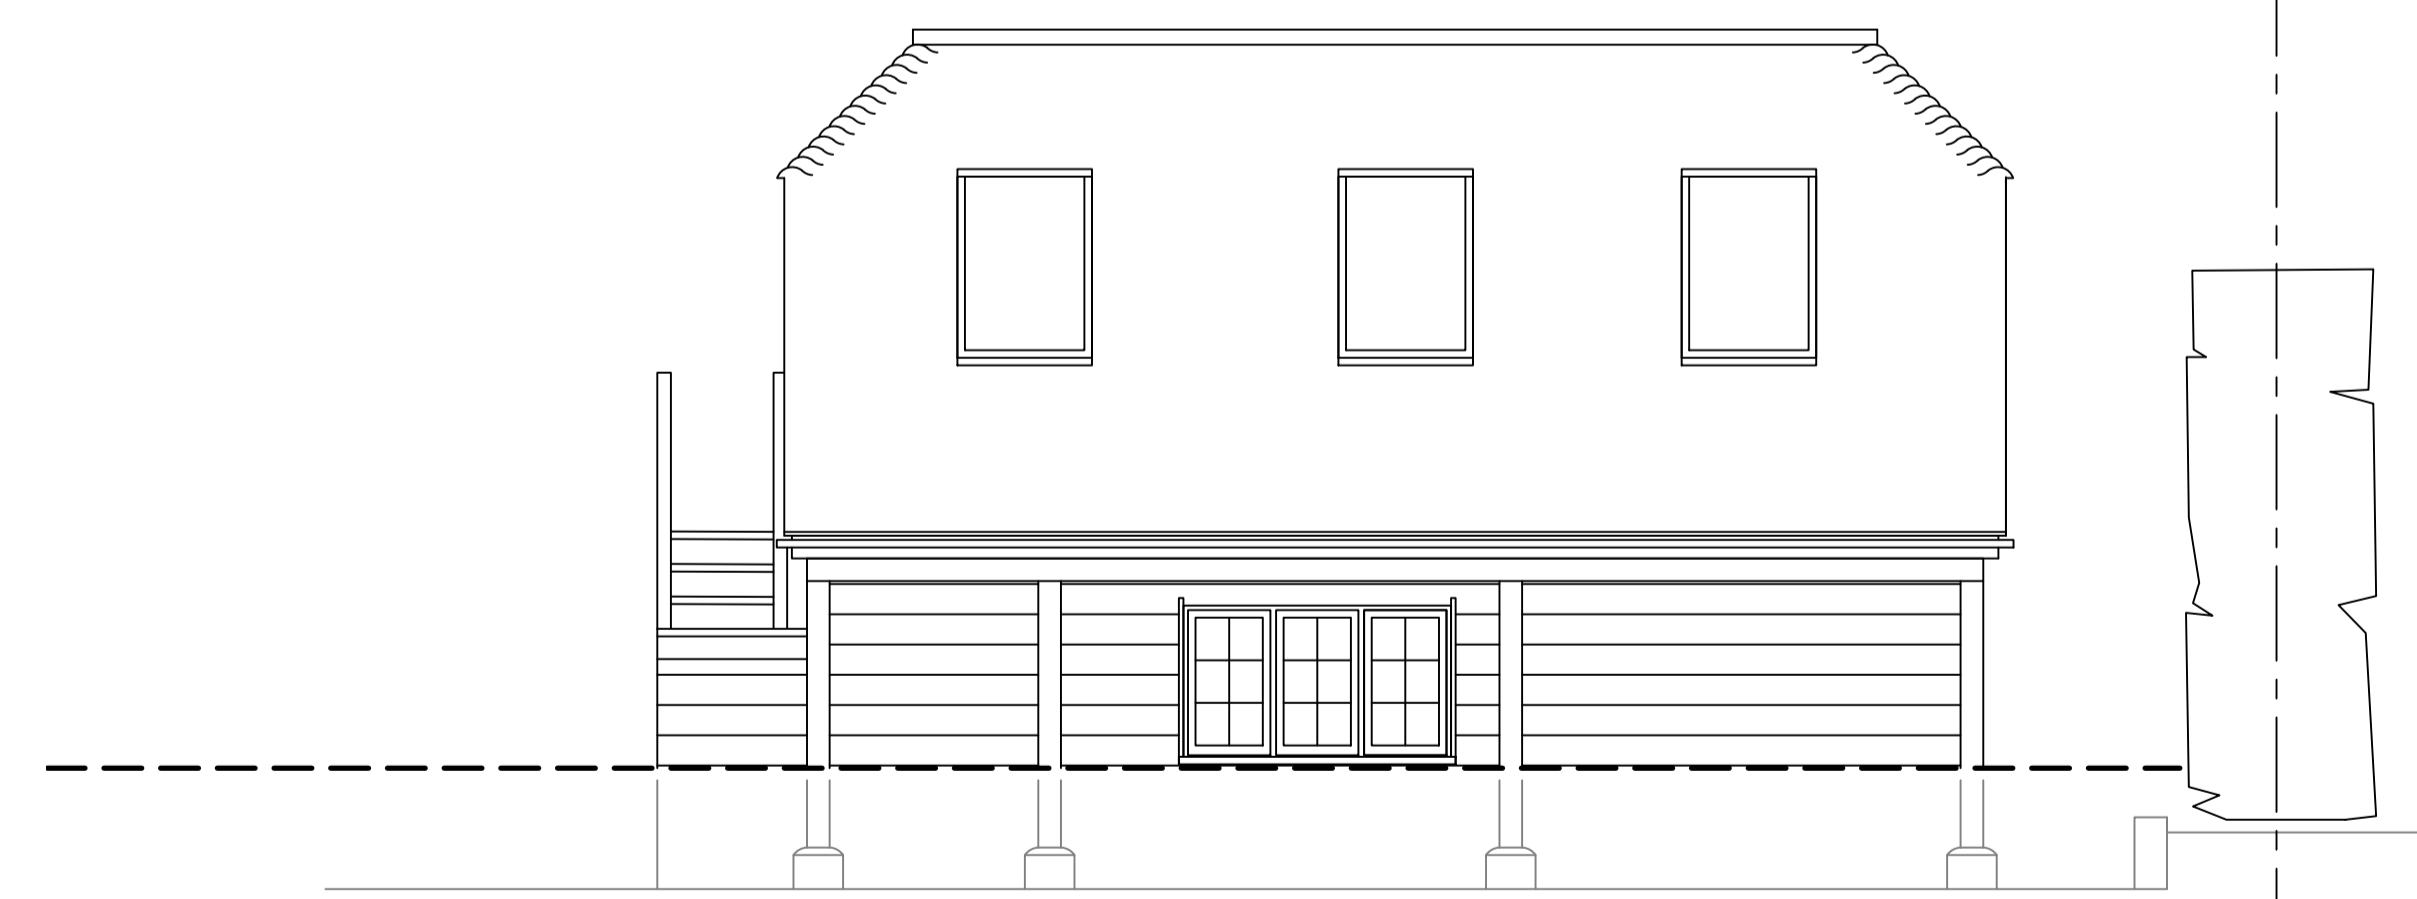

SOUTH EAST

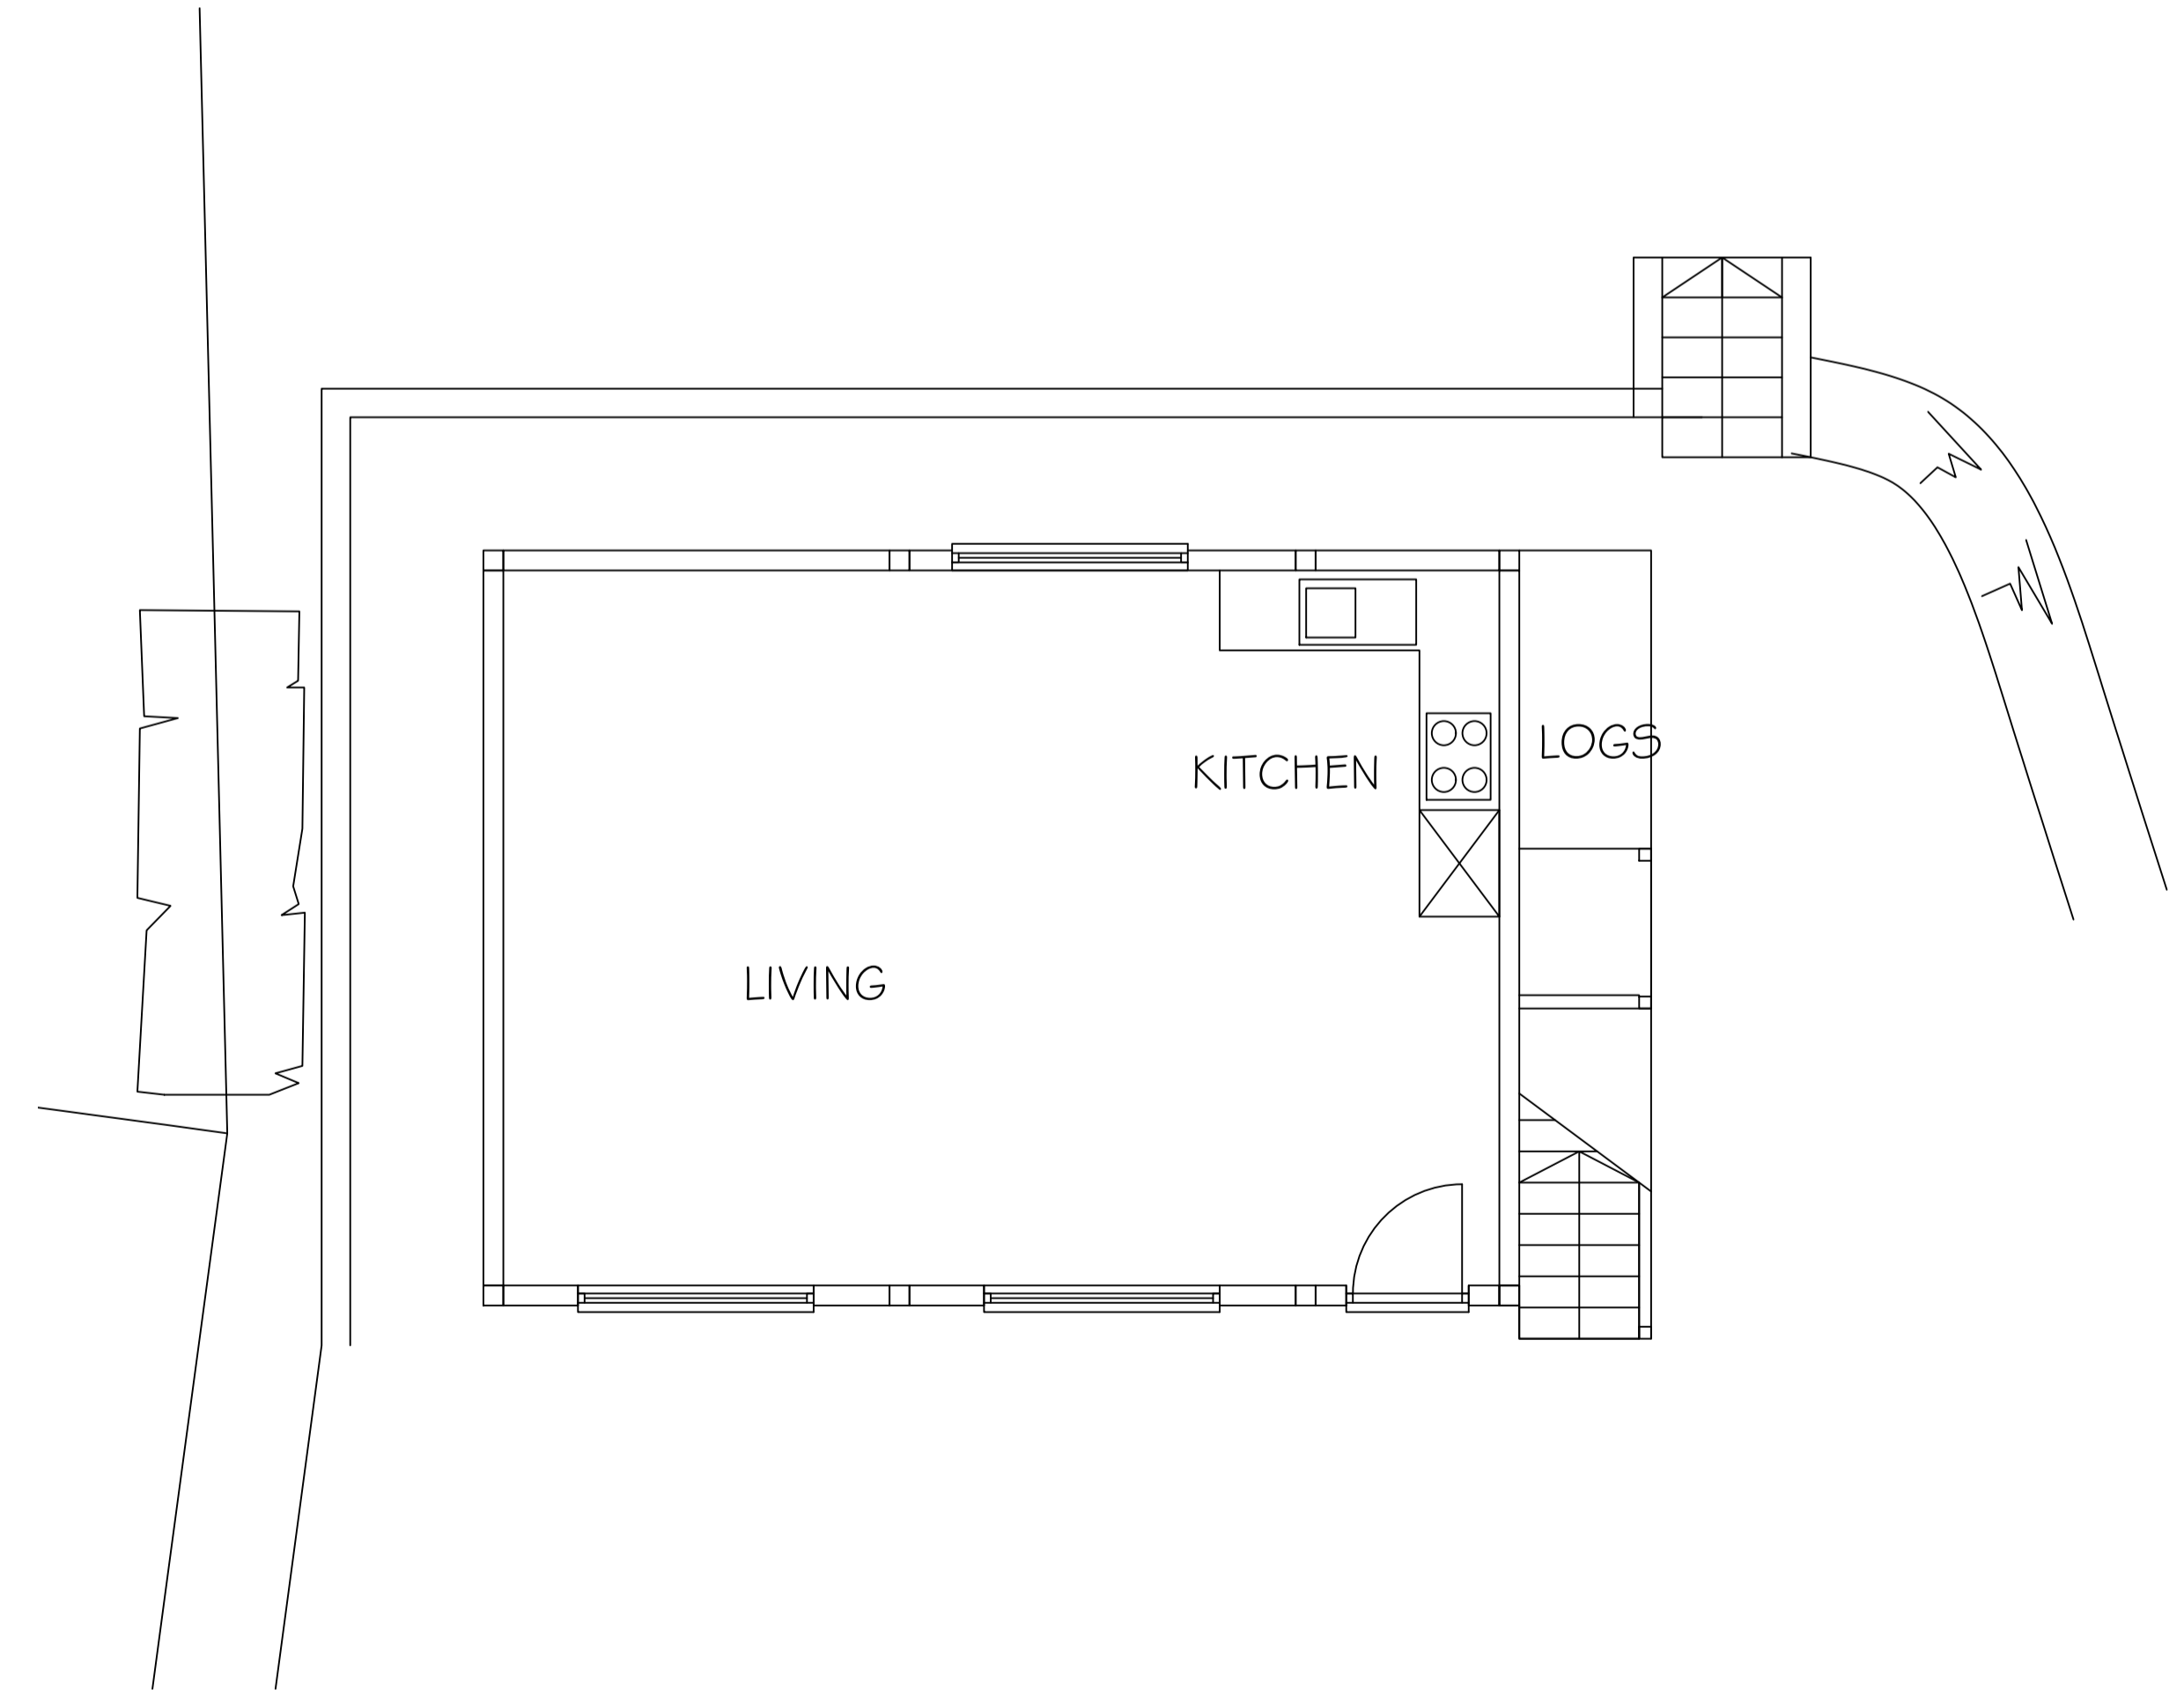

WADP

ARCHITECTS

62 Well Lane
Horsell
Woking
Surrey
GU21 4PS

Telephone: 01483 763028

e-mail info@wadp.co.uk

MR & MRS A CAREY

NEATHAM COTTAGE
LOWER NEATHAM MILL ROAD
NEATHAM

EXISTING
BARN

1:50 @ A1 ← 50mm @ A1 →

NOV 2021

JT

DP/629/EX-06