



1:50

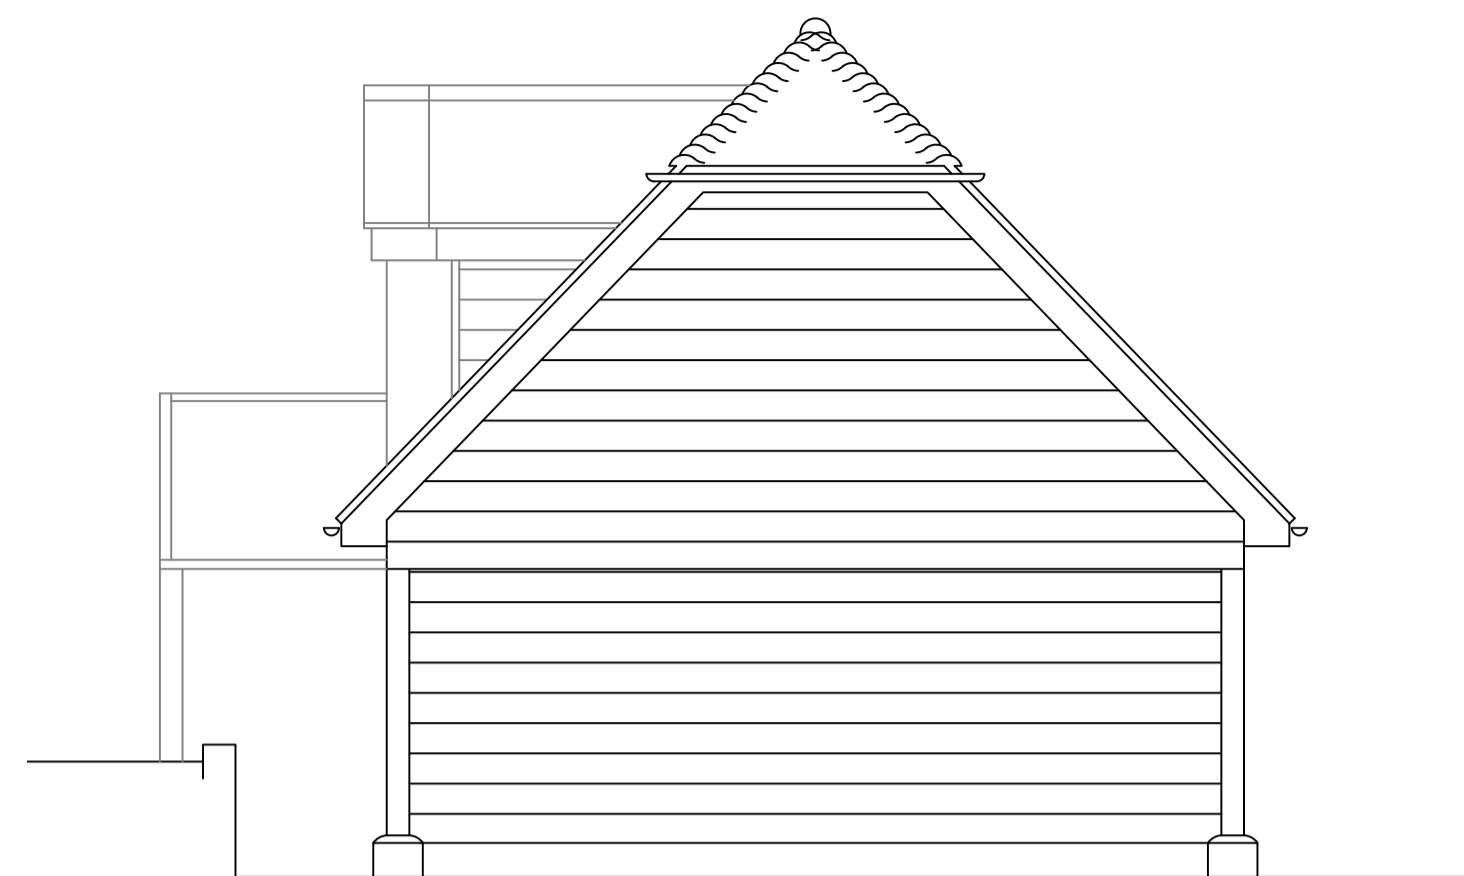

NORTH EAST

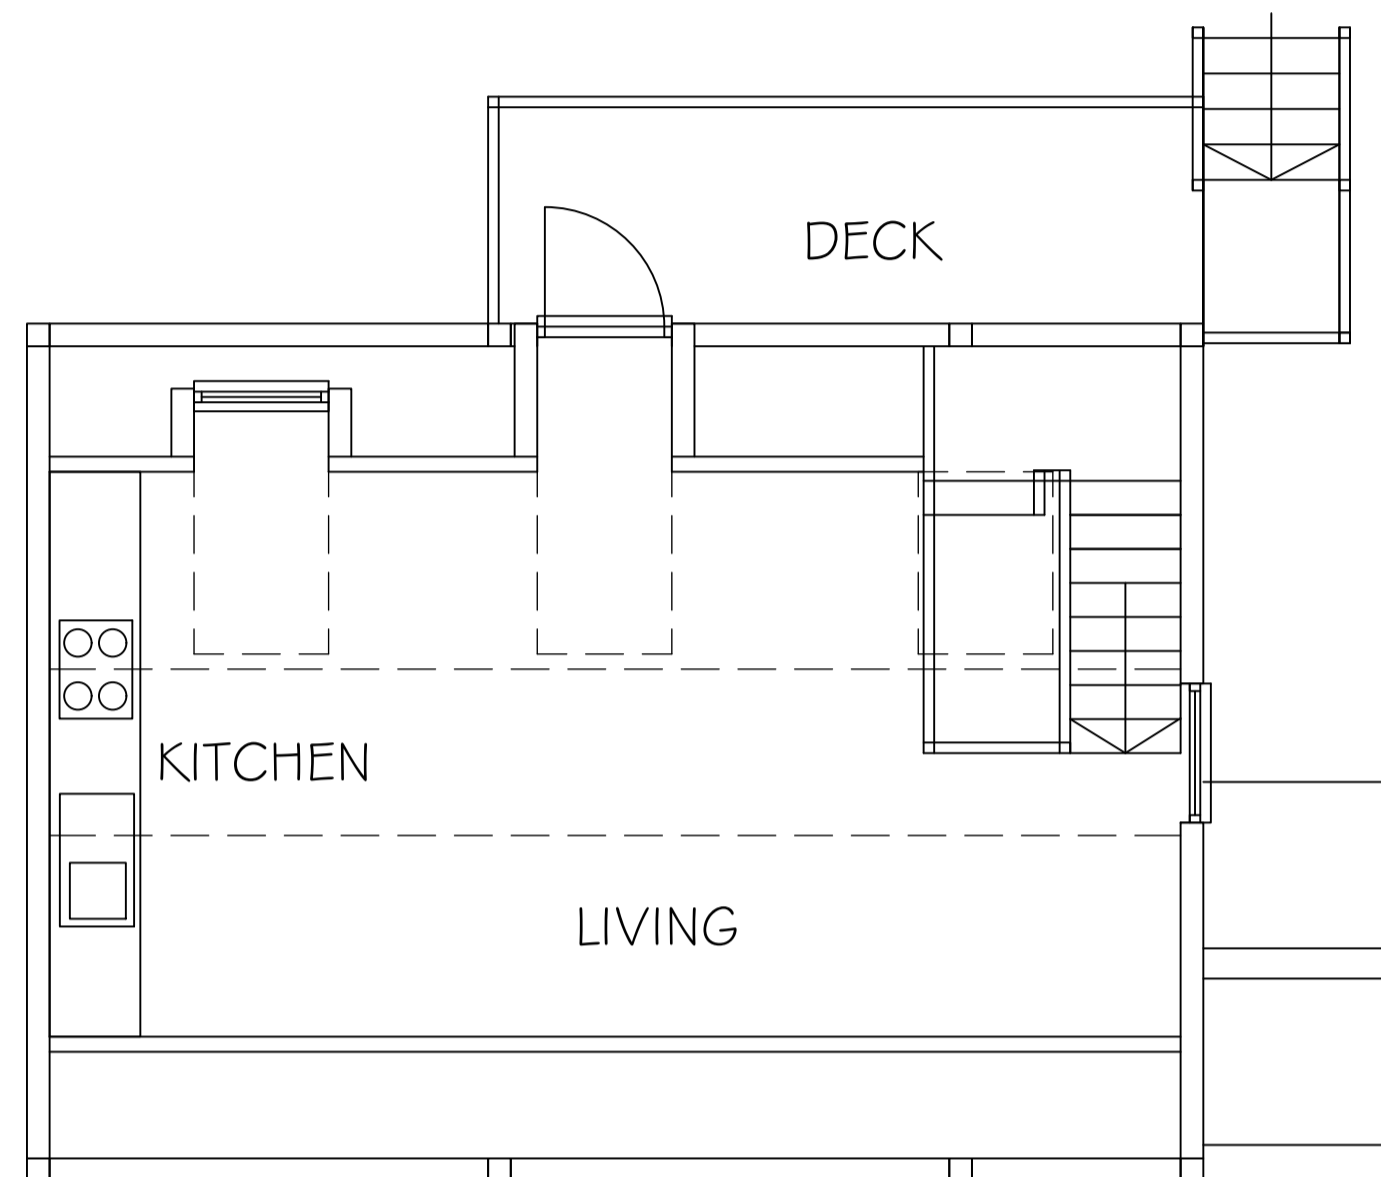

SOUTH WEST



NORTH WEST



SOUTH EAST

# WADP

ARCHITECTS

62 Well Lane  
Horsell  
Woking  
Surrey  
GU21 4PS

Telephone: 01483 763028

e-mail info@wadp.co.uk

MR & MRS A CAREY

NEATHAM COTTAGE  
LOWER NEATHAM MILL ROAD  
NEATHAM

PROPOSED  
BARN

1:50 @ A1 ← 50mm @ A1 →

NOV 2021

JT

DP/629/P-06