

Neatham

104.1m

Neatham  
Cottage





BLOCK PLAN 1:200

LOCATION PLAN 1:1250

Ordnance Survey (c) Crown Copyright 2021. All rights reserved. Licence number 100022432

WADP Limited Registered in England No. 4564928  
Registered office: Station House, Cornaught Road, Brookwood,  
GU24 0ER

RIBA CHARTERED PRACTICE  
NUMBER 20000159

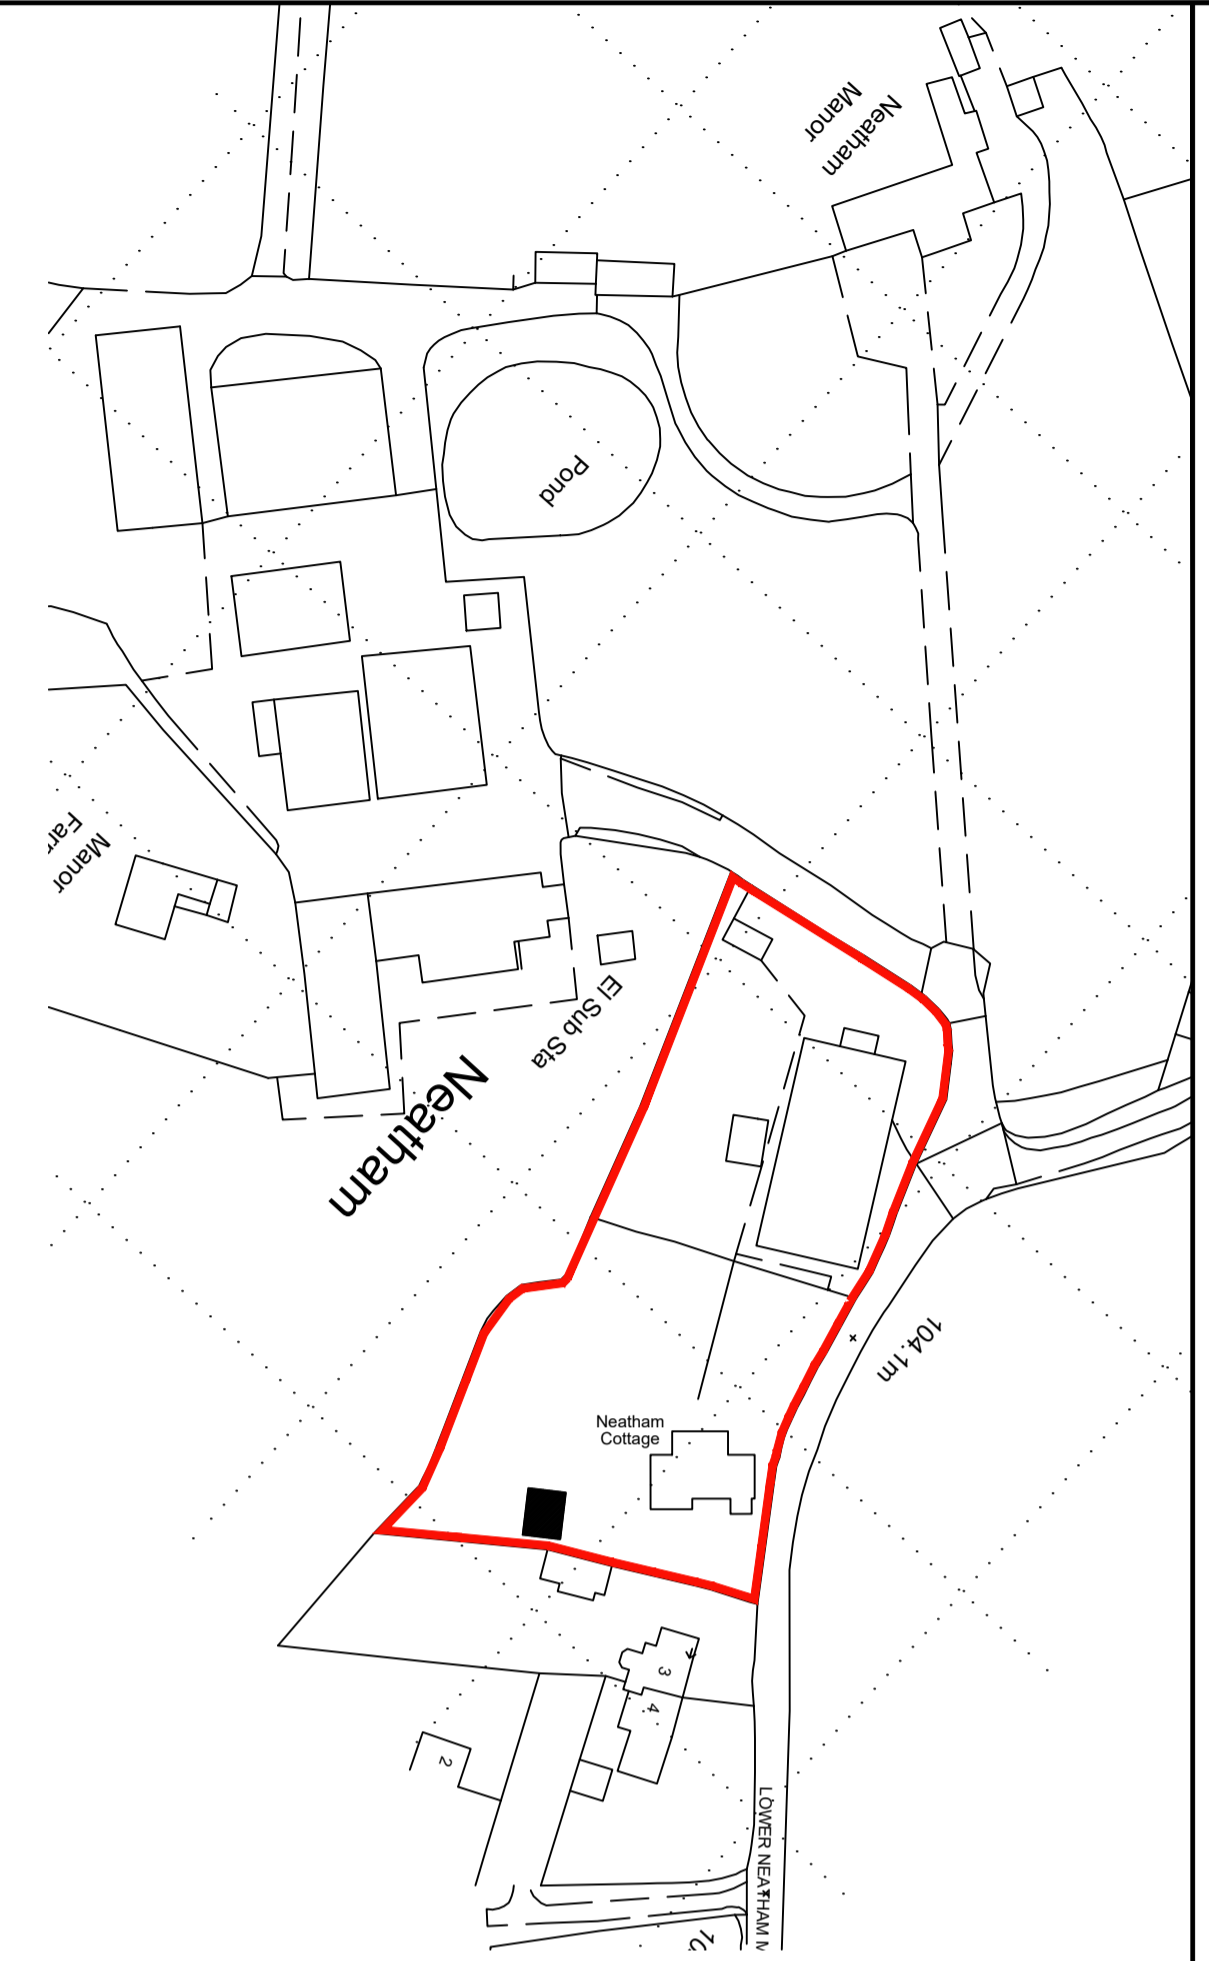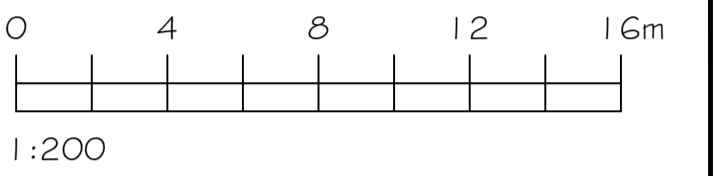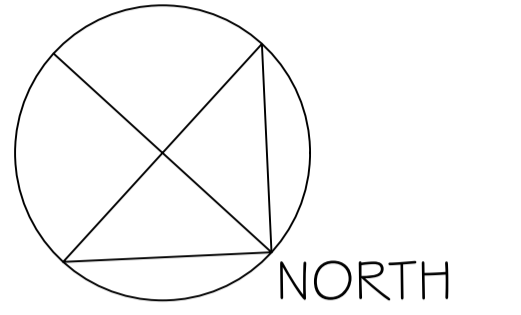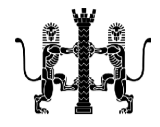

**WADP**

ARCHITECTS

62 Well Lane  
Horsell  
Woking  
Surrey  
GU21 4PS

Telephone: 01483 763028

e-mail info@wadp.co.uk

MR & MRS A CAREY

NEATHAM COTTAGE  
LOWER NEATHAM MILL ROAD  
NEATHAM

PROPOSED  
BLOCK PLAN  
LOCATION PLAN

AS IND @ A1 50mm @ A1

NOV 2021

JT

DP/629/P-07