


Drawing to be scaled for planning purposes only. Dimensions must not be scaled from this drawing for construction. All dimensions to be checked prior to commencing work or prior to any components being manufactured. Any discrepancy to be reported. All work and material to comply fully with all current & relevant British Standards Codes of Practice, building regulations, IEE regulations and all HSE acts.

Revisions
A - July 20 - Site layout revised to suit client comments.
B - Jan 2021 - Site layout revised to suit client comments

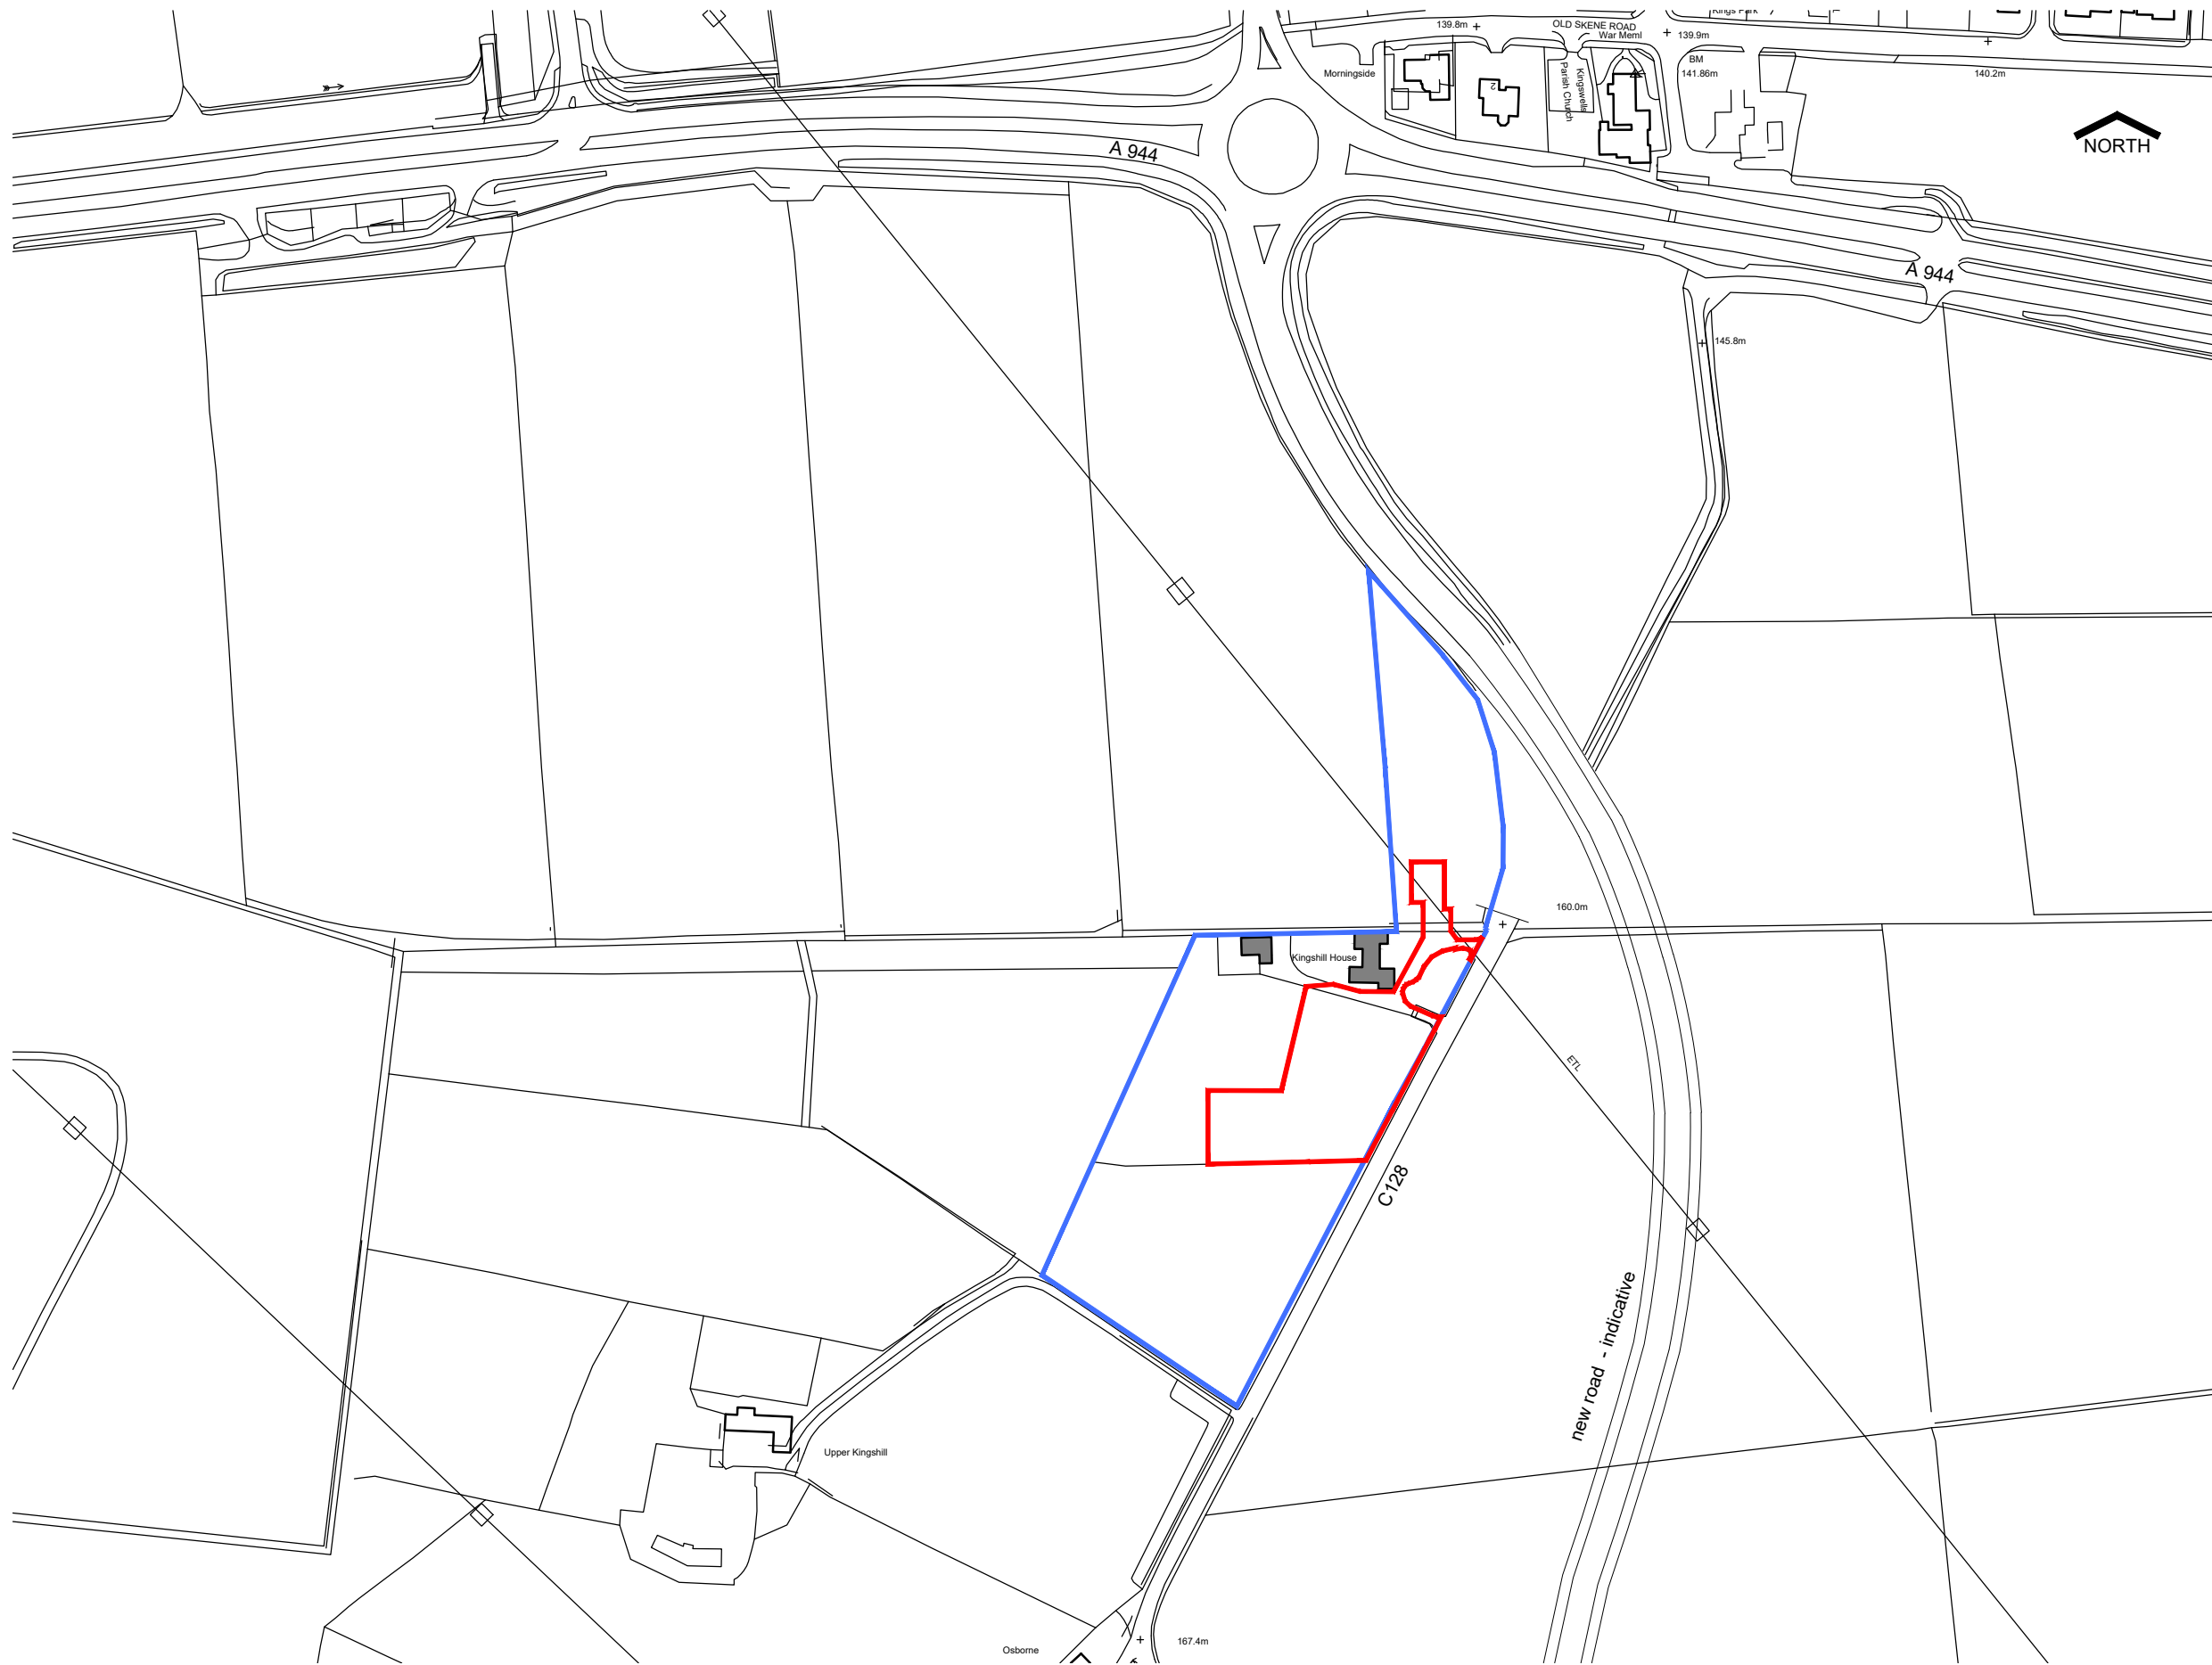

Site Location Plan

1:2500 0m 50m 100m

MGA ARCHITECTURE
www.mgaarchitecture.co.uk

Project
Proposed new access, garage, tennis court and associated landscaping
Kingshill House, Kingswells, AB15 8QB
for Mr S. Davison
Drawing
Site Location Plan

Date **Feb 2021** Scales **1:2500@A3**

Project Nr. **1278_C** Drawing Nr. **SLP** Rev. **B**

22 Rubislaw Terrace, Aberdeen, AB10 1XE - 01224 643117 - office@m-g-a.co.uk
This drawing is copyright of Michael Gilmour Associates Ltd. ©