


Drawing to be scaled for planning purposes only. Dimensions must not be scaled from this drawing for construction. All dimensions to be checked prior to commencing work or prior to any components being manufactured. Any discrepancy to be reported. All work and material to comply fully with all current & relevant British Standards Codes of Practice, building regulations, IEE regulations and all HSE acts.

Revisions
A - July 20 - Site layout revised to suit client comments.
B - Nov 2021 - Site layout revised to suit client comments.
C - Jan 2022 - Site layout revised to suit client comments.

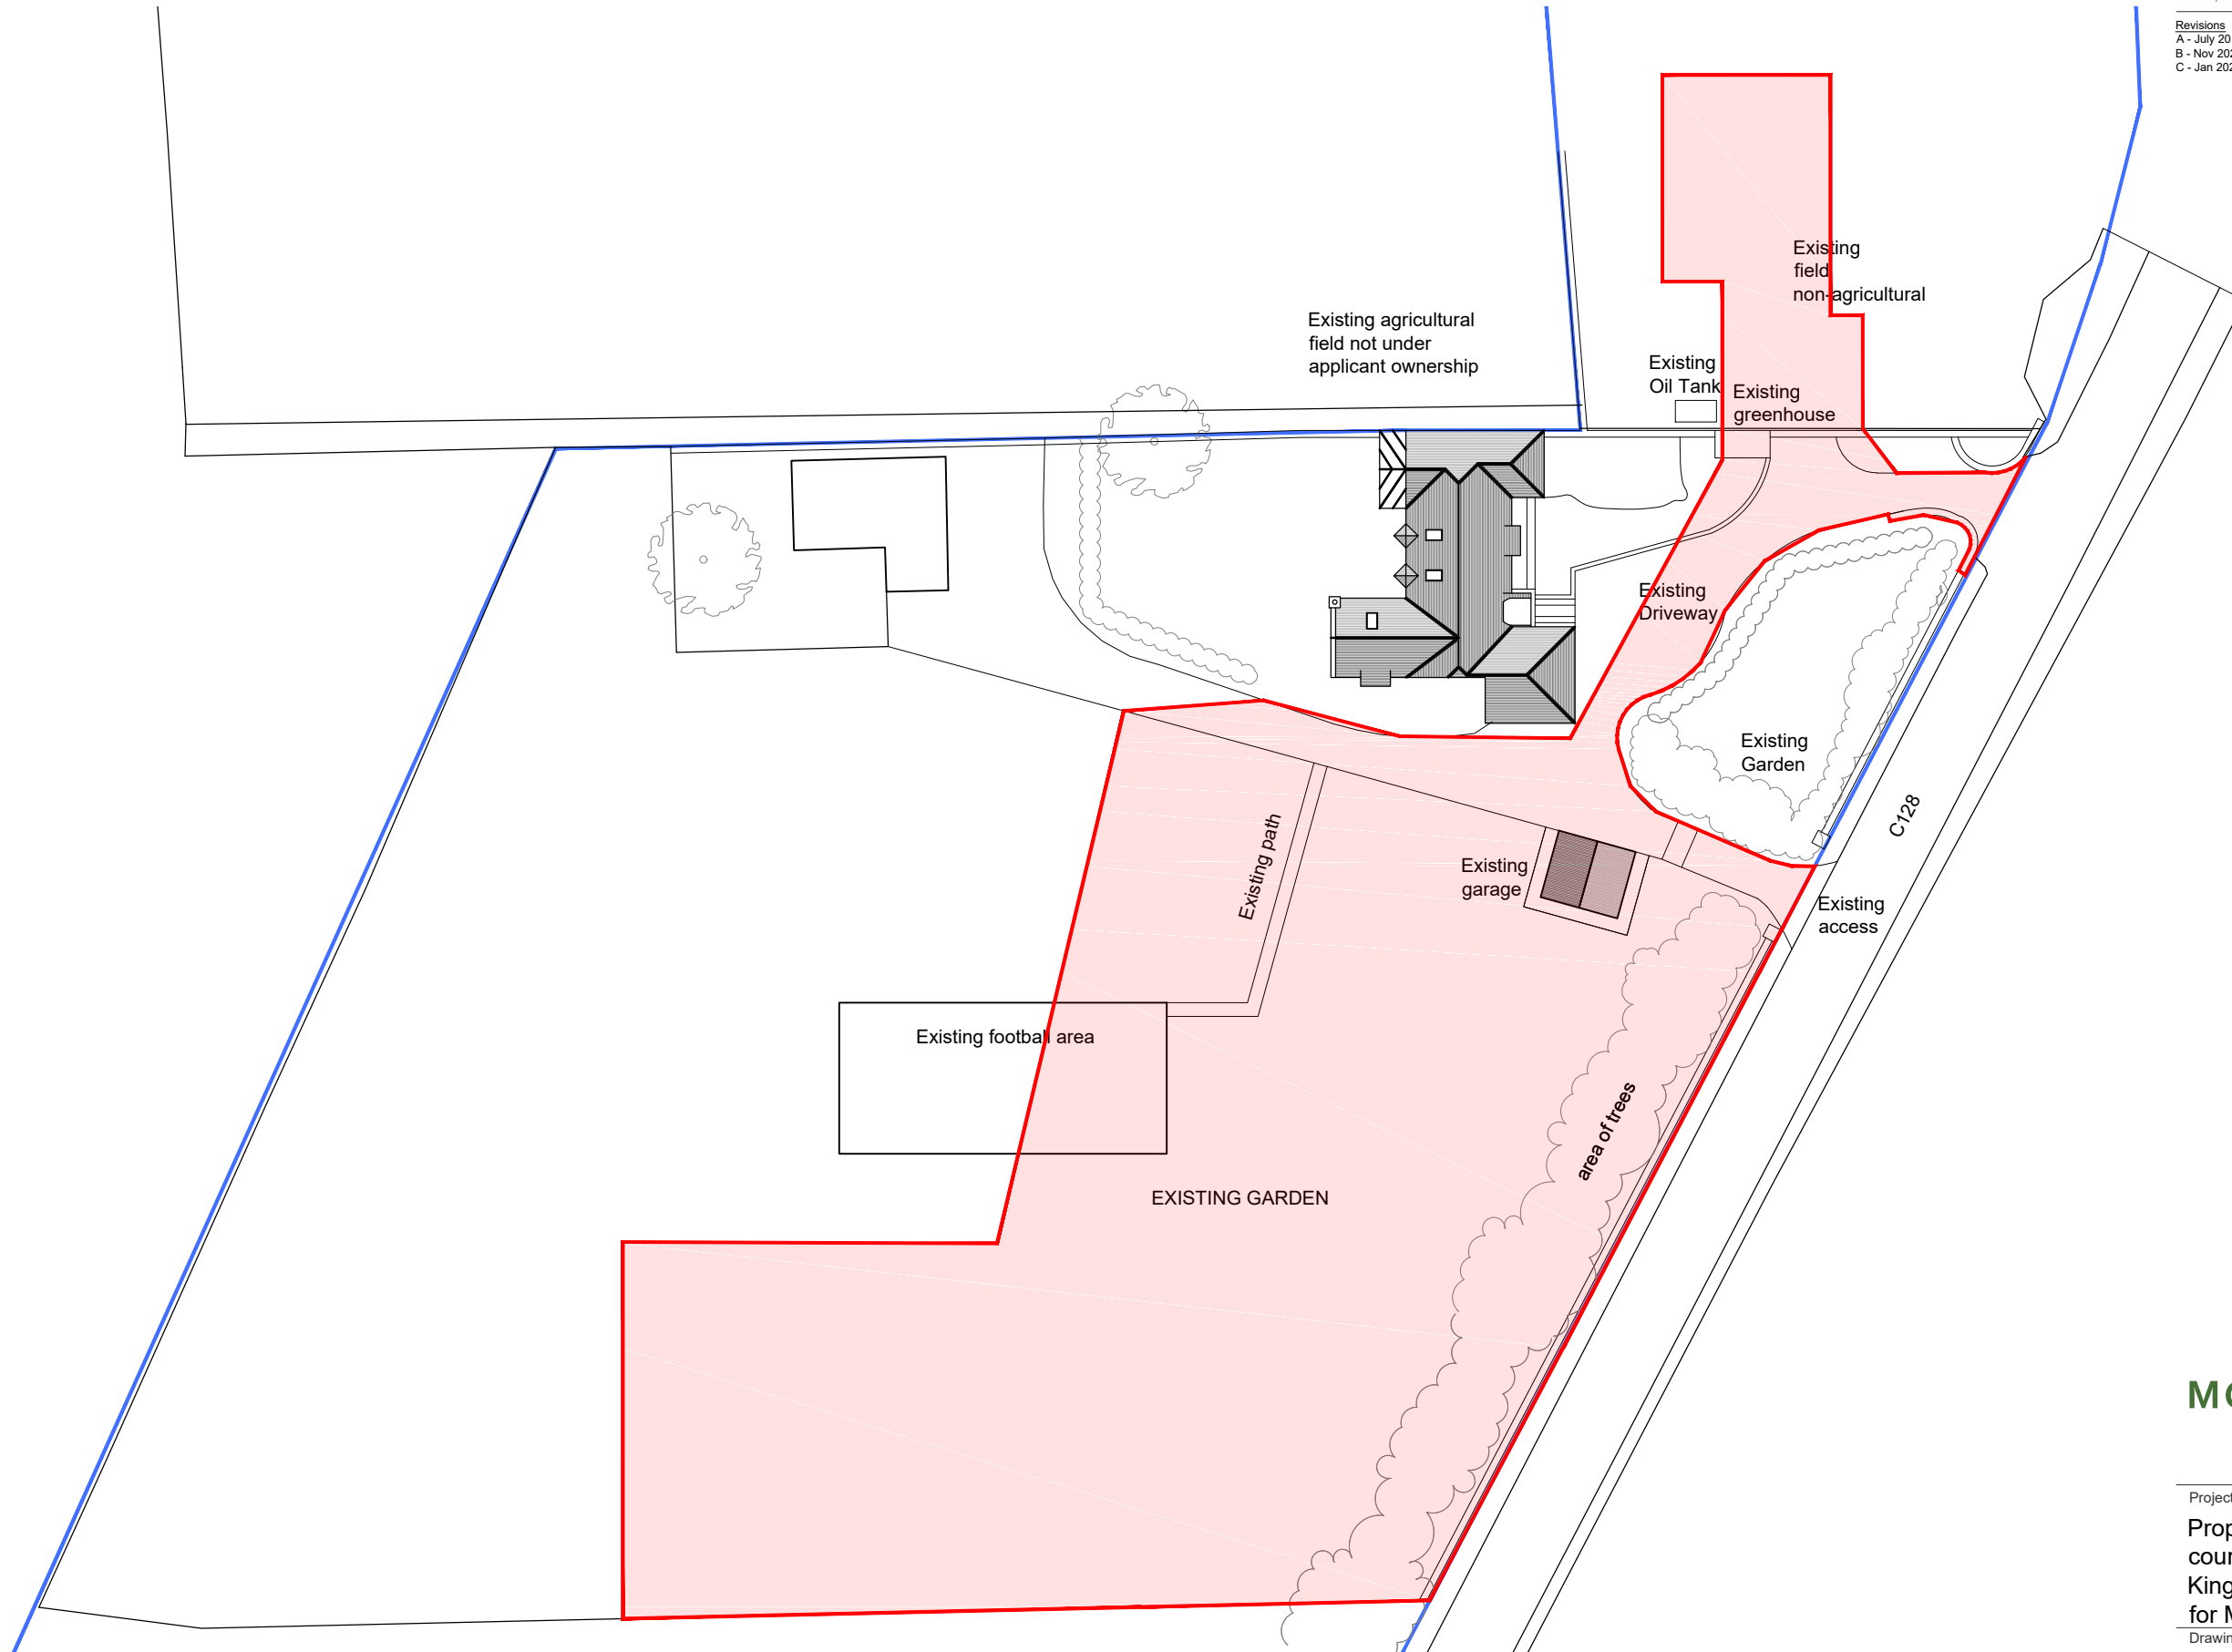

Existing Site Plan 1:500



MGA ARCHITECTURE
www.mgaarchitecture.co.uk

Project
Proposed new access, garage, tennis court and associated landscaping Kingshill House, Kingswells, AB15 8QB for Mr S. Davidson
Drawing
Existing Site Plan

Date **Feb 2021** Scales **1:500@A3**

Project Nr. **1278_C** Drawing Nr. **201** Rev. **C**

22 Rubislaw Terrace, Aberdeen, AB10 1XE - 01224 643117 - office@m-g-a.co.uk
This drawing is copyright of Michael Gilmour Associates Ltd. ©