


EXISTING


PROPOSED

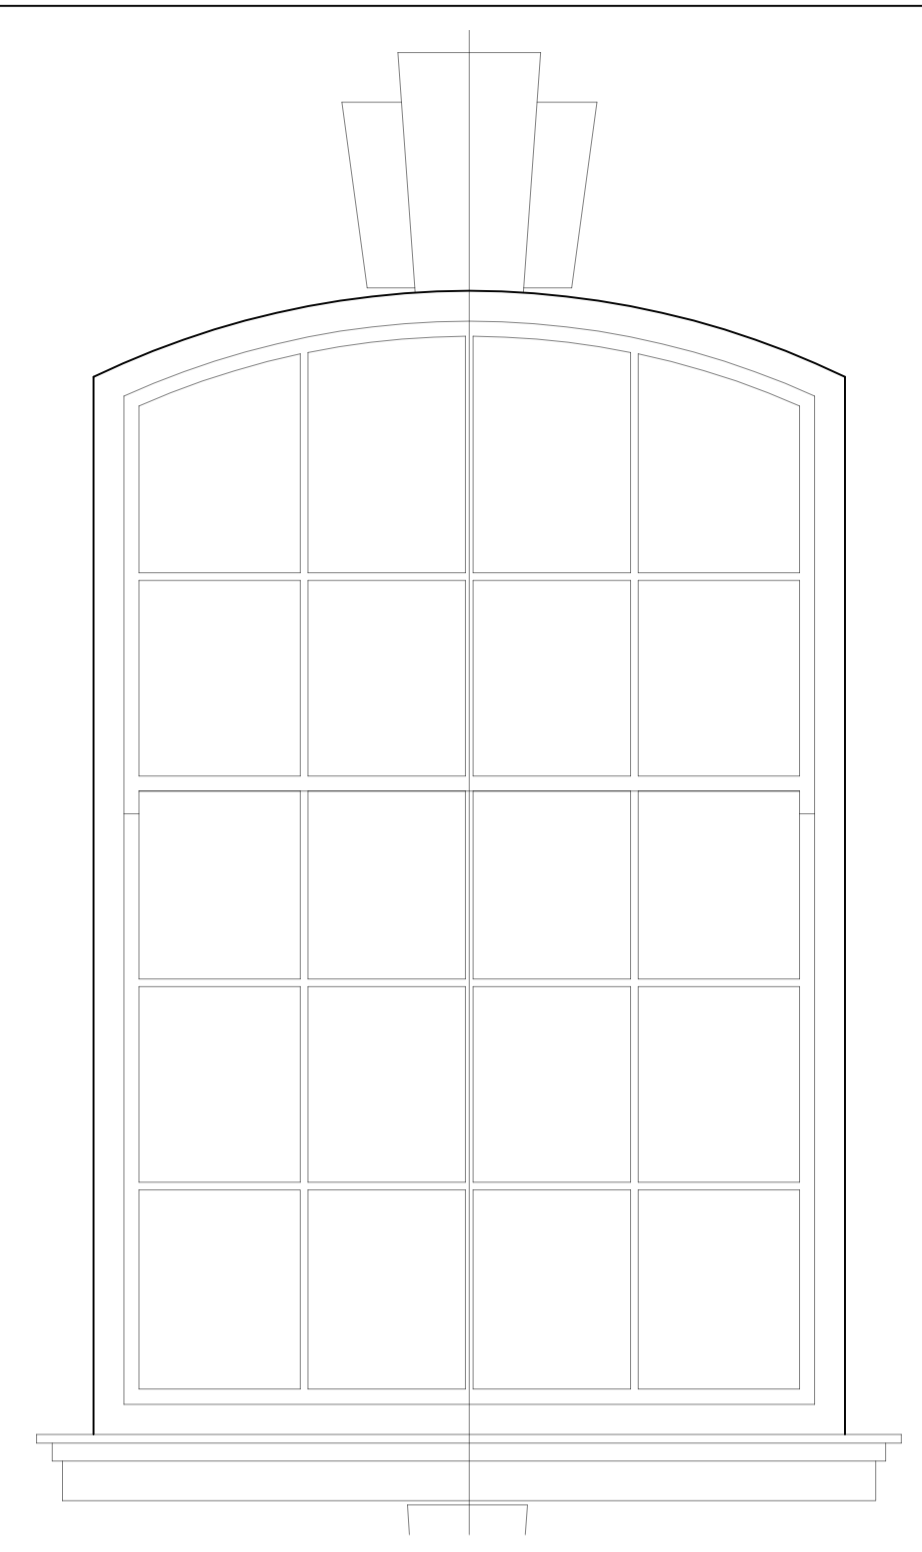


1 WINDOW ELEVATION
1:20




2 PHOTO FROM STEEL WINDOW
NTS

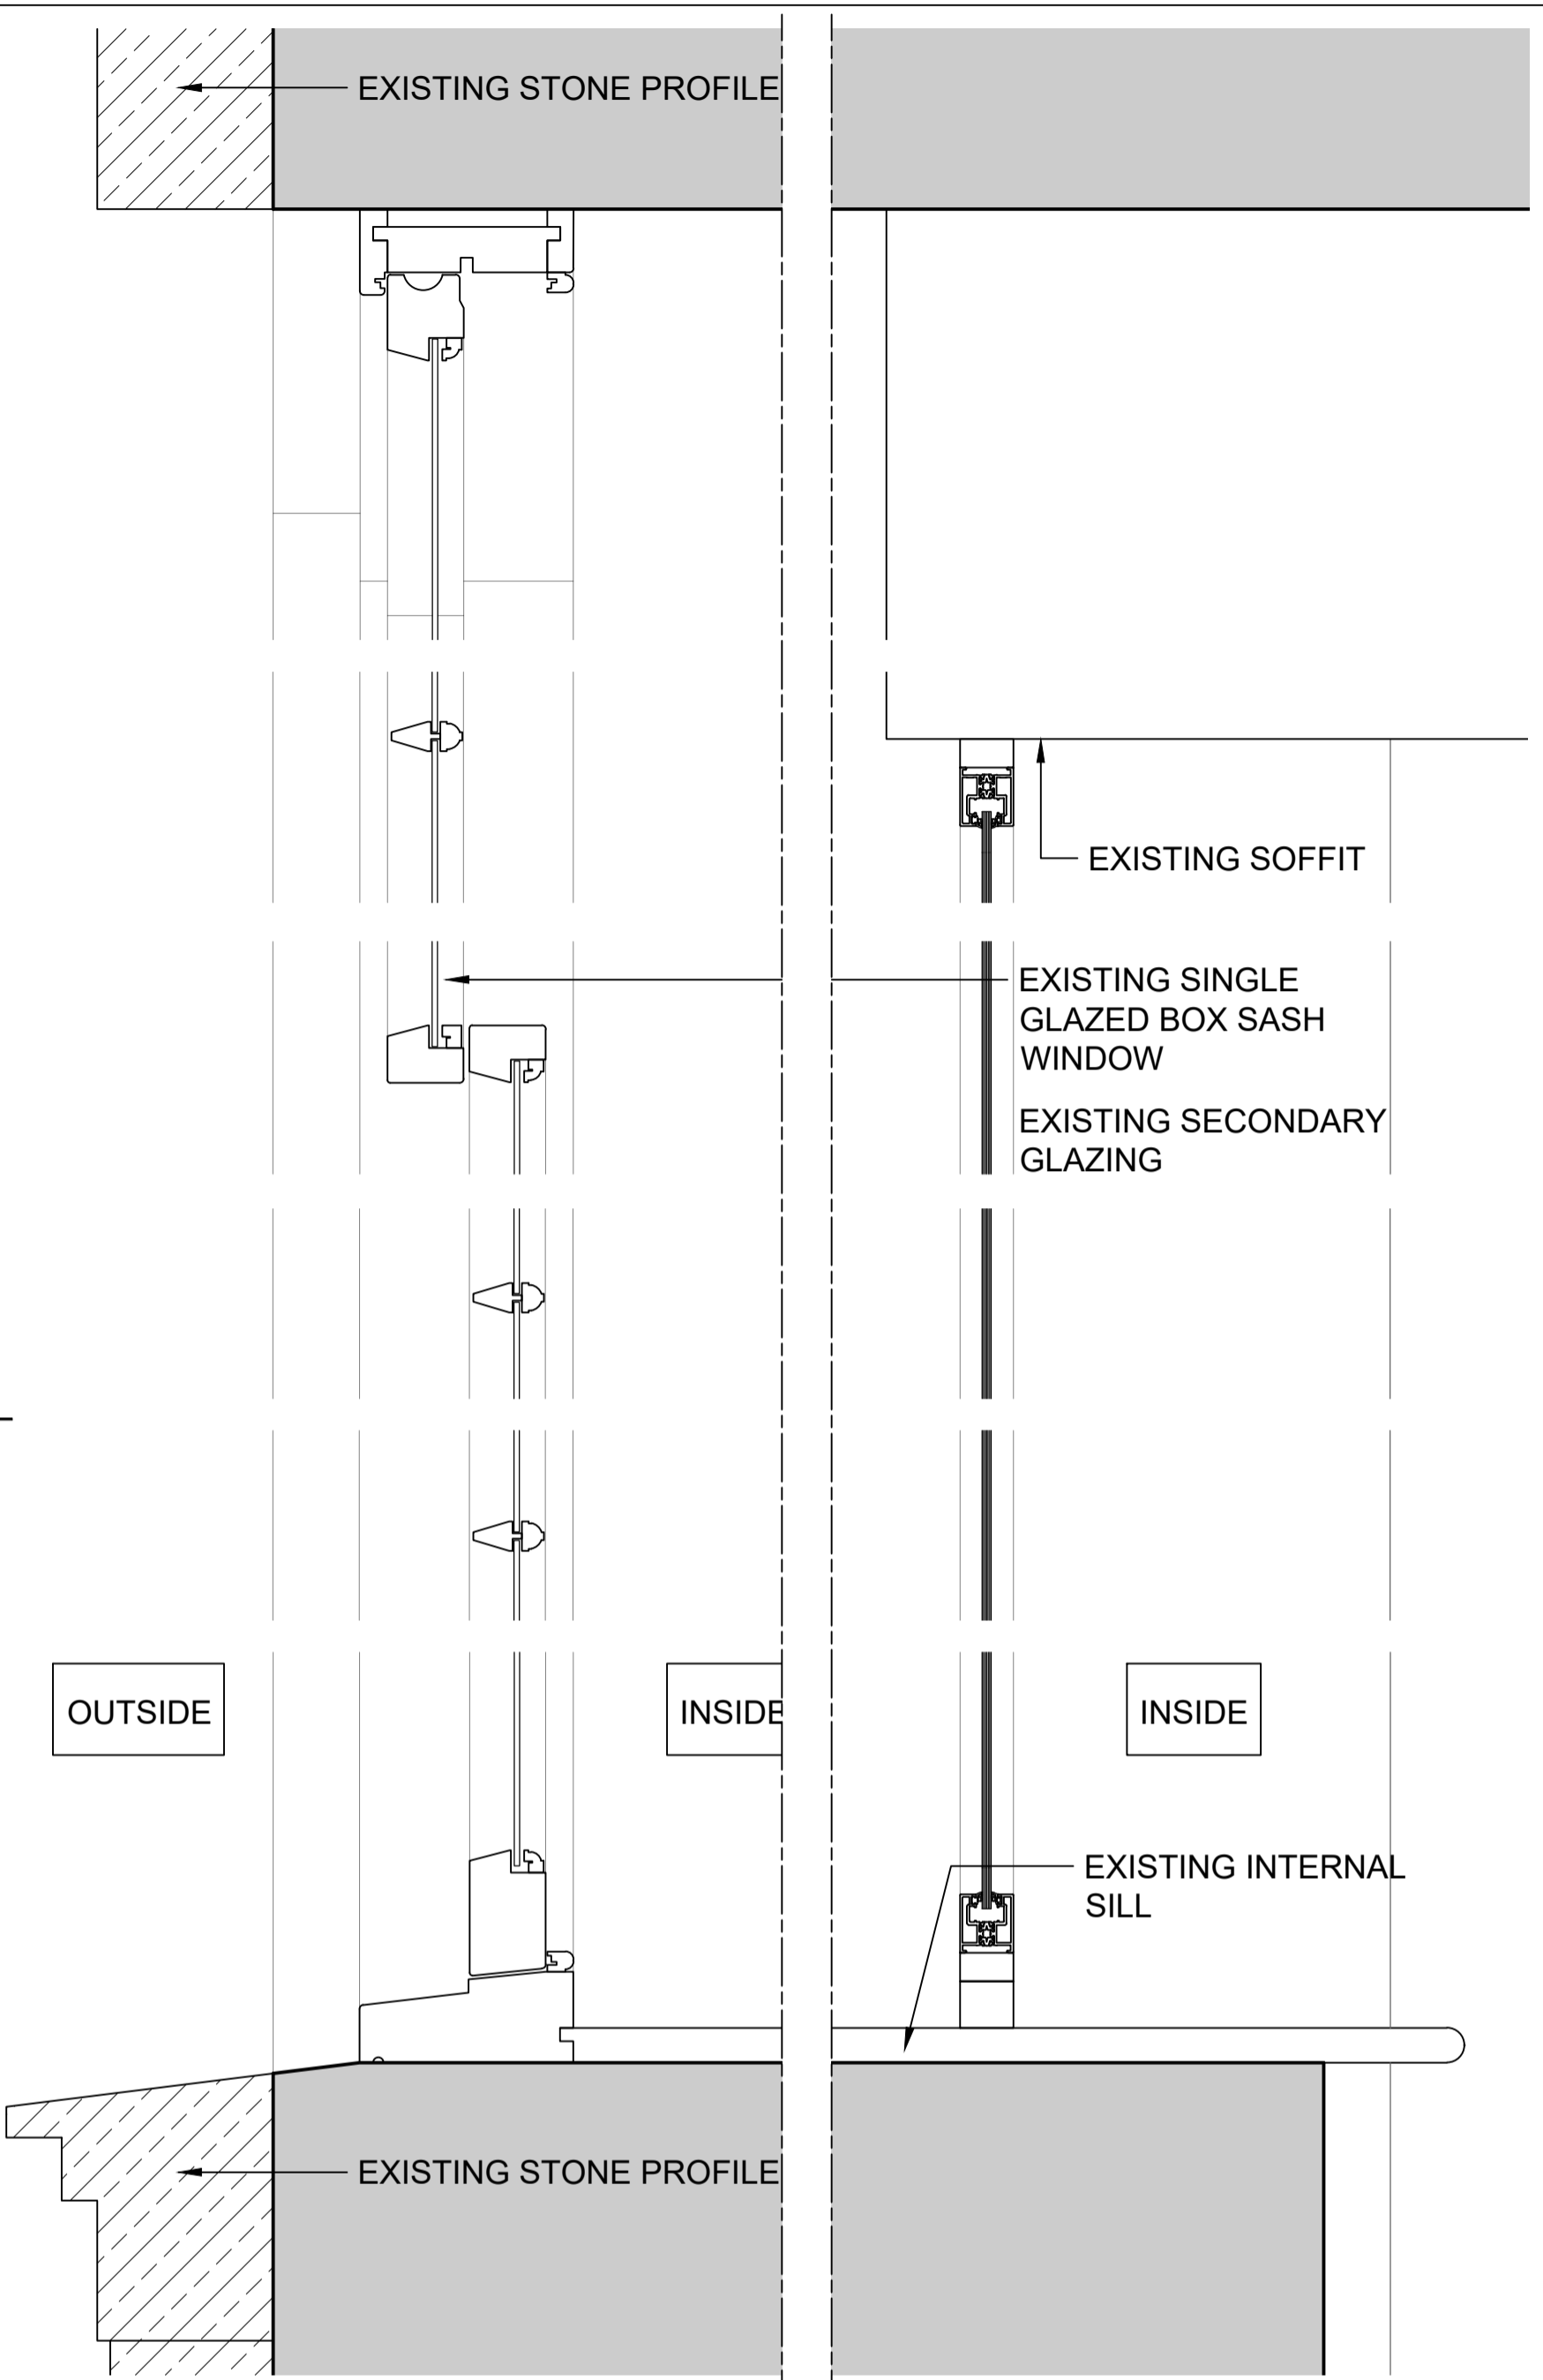


4 EXISTING STEEL WINDOW SECTION
1:5

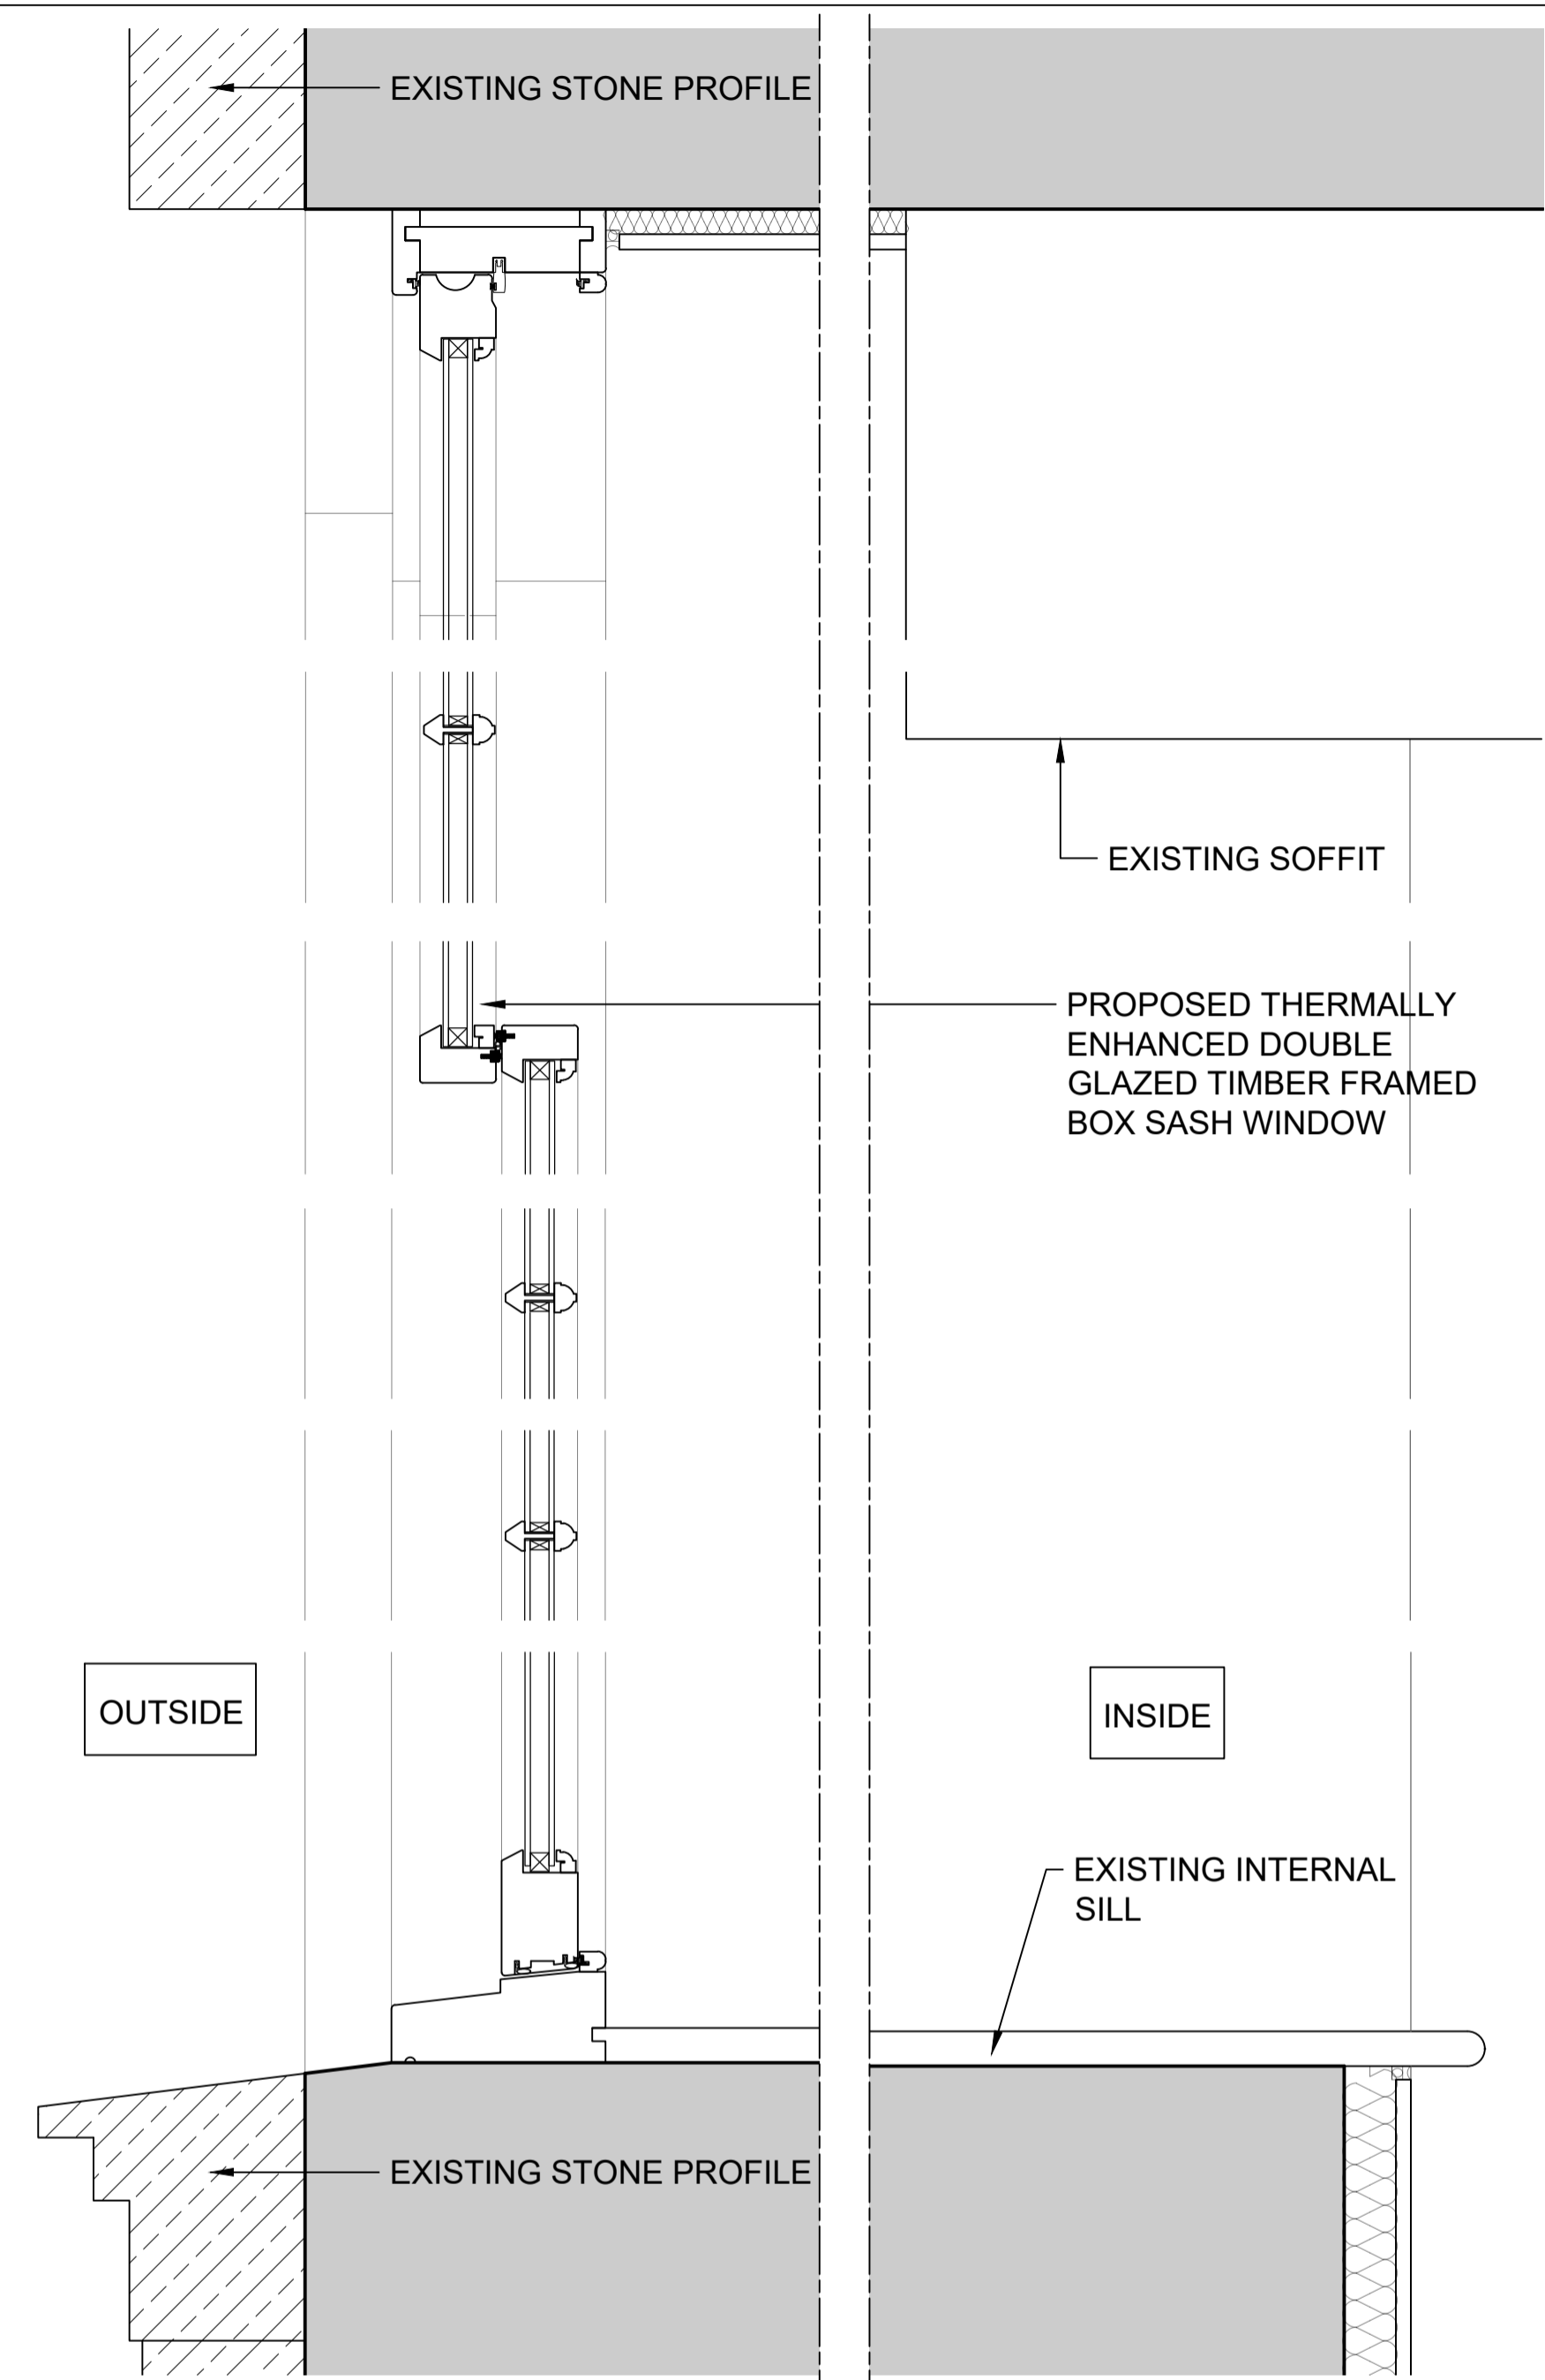

5 PROPOSED STEEL WINDOW SECTION
1:5

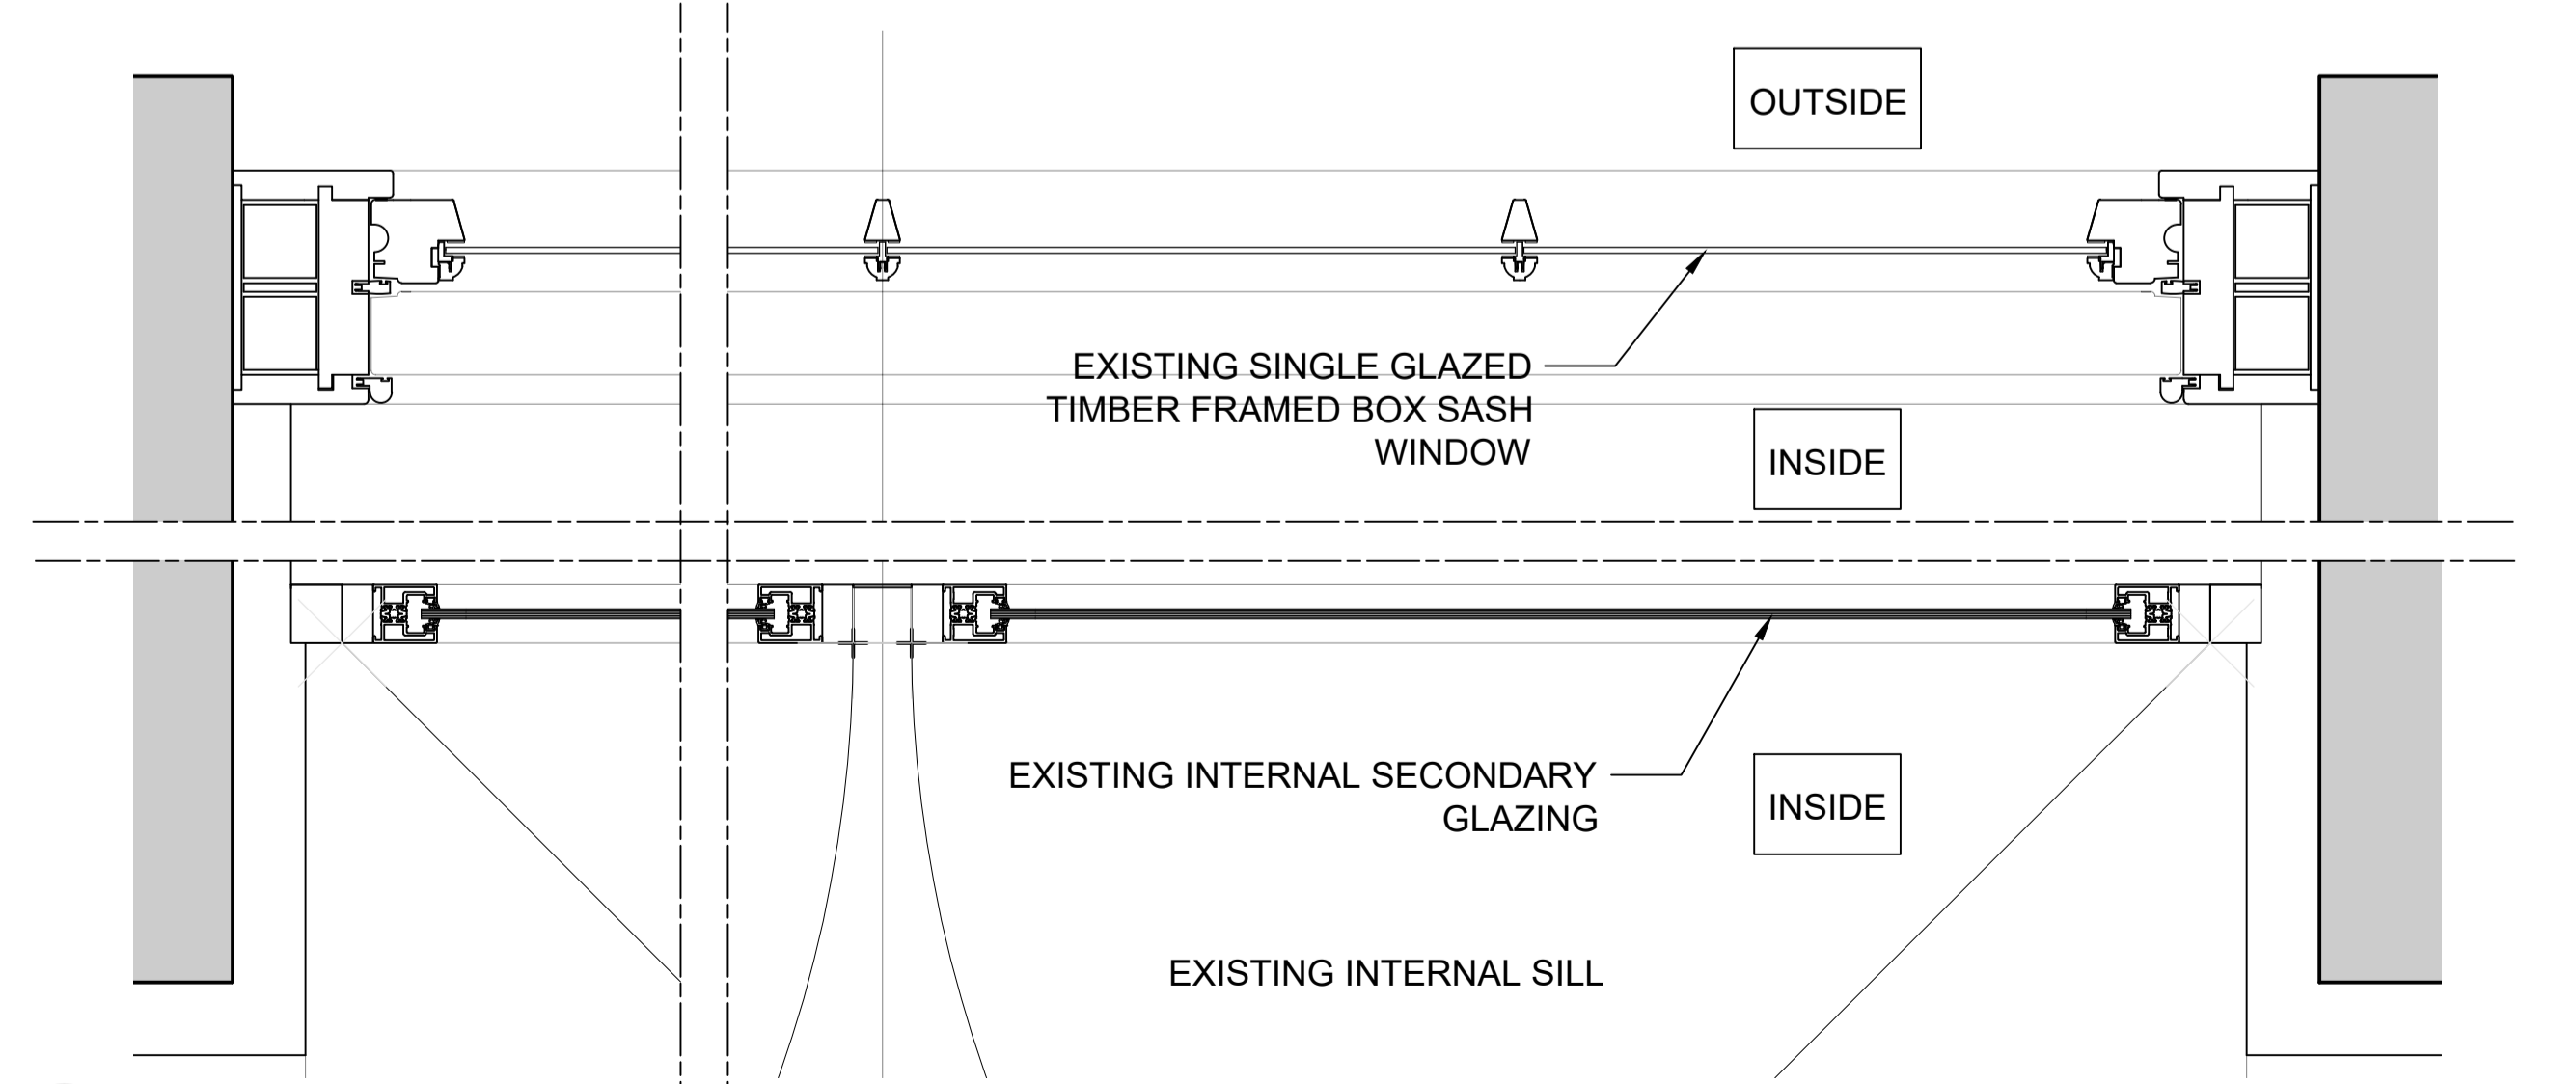

3 EXISTING STEEL WINDOW PLAN
1:5

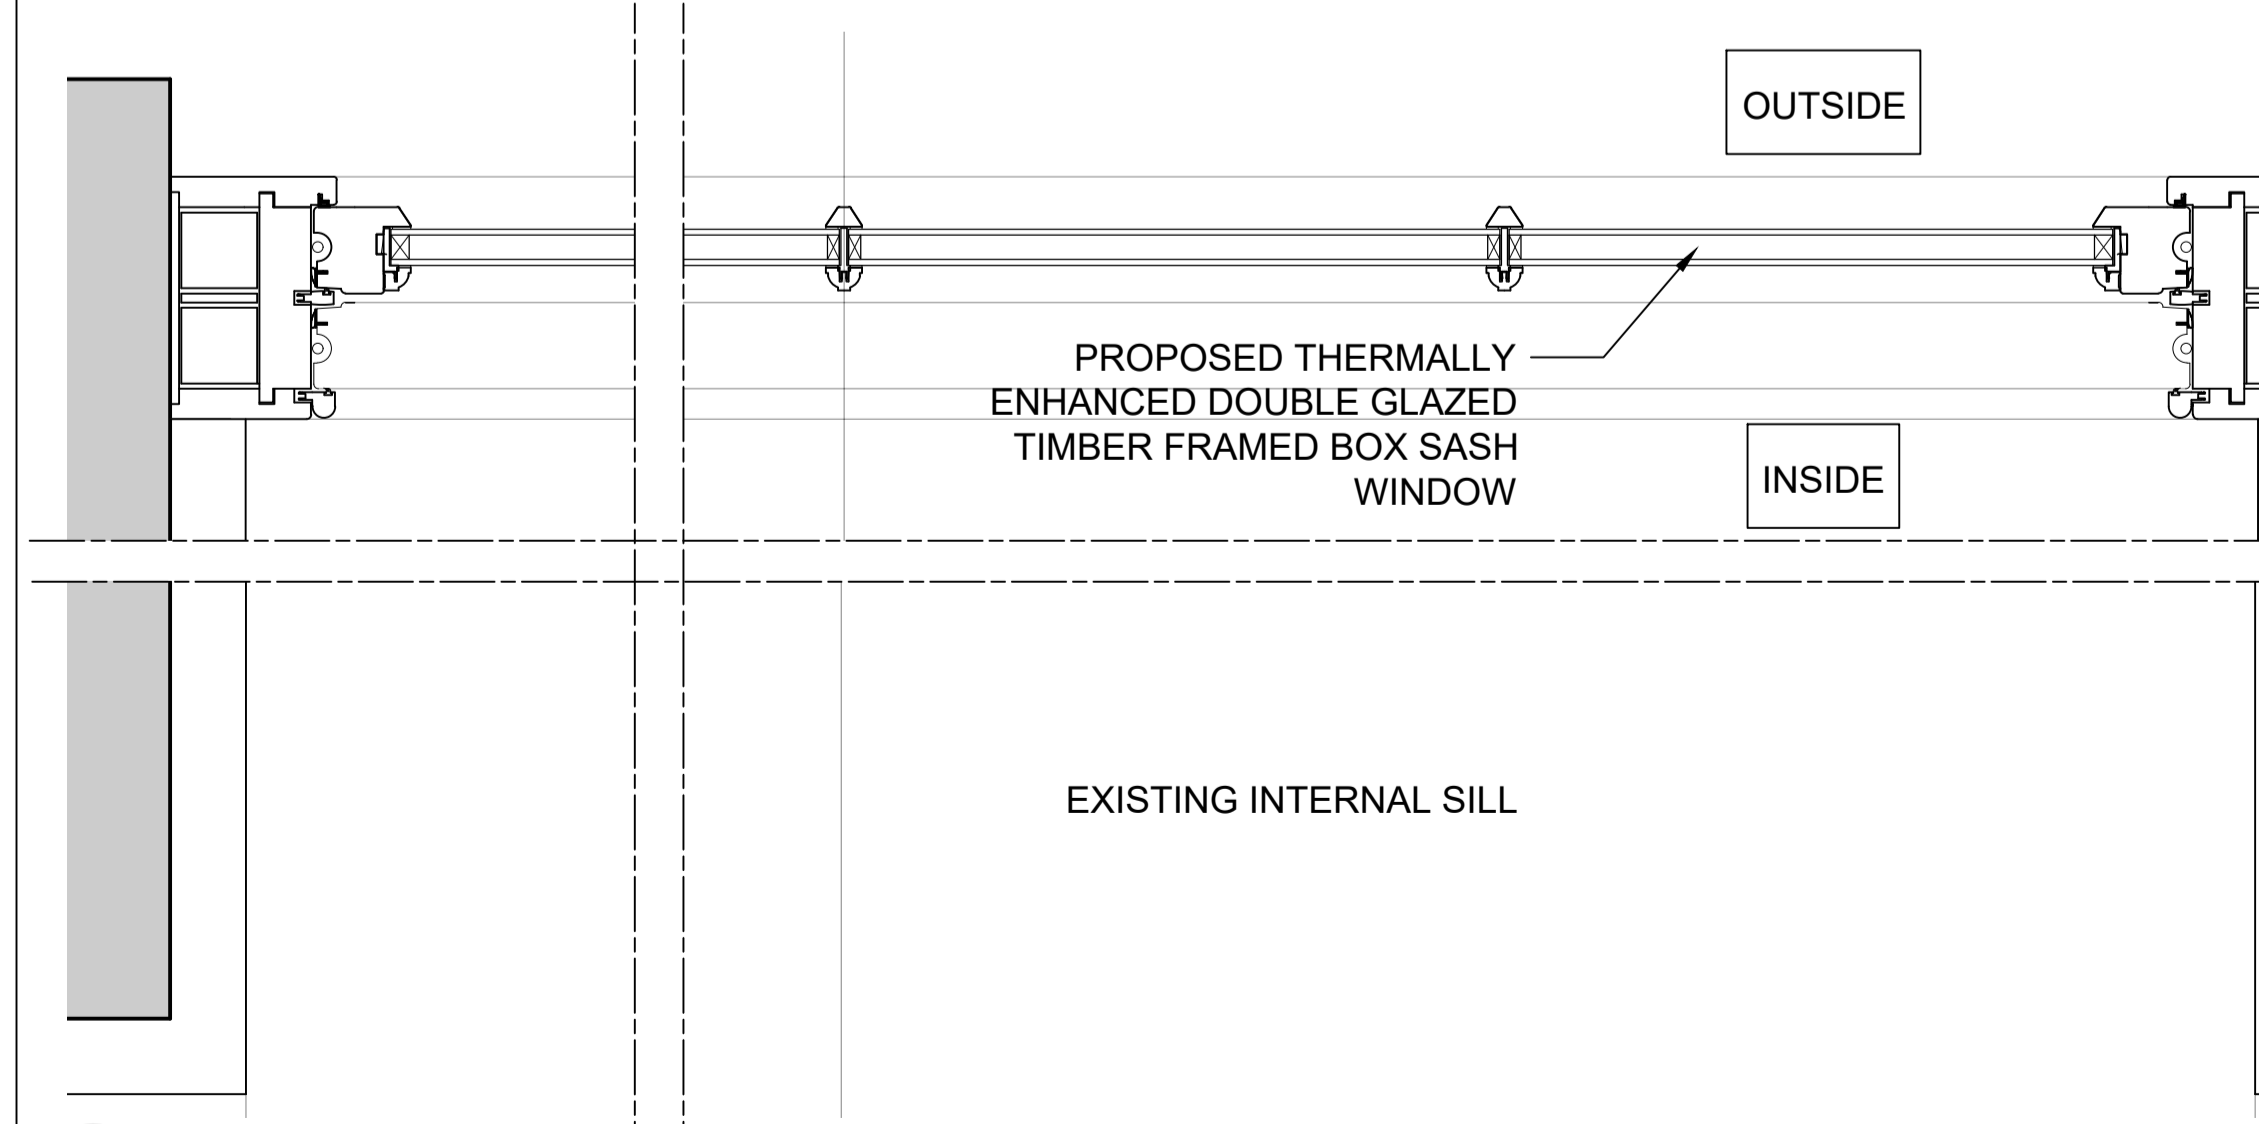

6 PROPOSED STEEL WINDOW PLAN
1:5

CLIENT _____
 STRUCTURAL ENGINEER _____
 SERVICES ENGINEER _____
 CONSULTANT _____
 KEY PLAN _____

NOTES:
 DO NOT SCALE. FIGURED DIMENSIONS ONLY TO BE TAKEN FROM THIS DRAWING. CHECK DIMENSIONS ON SITE AND REPORT DISCREPANCIES TO THE ARCHITECT.
 THIS DRAWING IS PROTECTED BY COPYRIGHT.
 ALL AREAS HAVE BEEN MEASURED FROM CURRENT DRAWINGS. THEY MAY VARY BECAUSE OF (EG) SURVEY, DESIGN DEVELOPMENT, CONSTRUCTION TOLERANCES, STATUTORY REQUIREMENTS OR RE-DEFINITION OF THE AREAS TO BE MEASURED.

Rev.	Date	Comment	Drawn	Checked
P1	01.12.21	First Issue	AJH	DB

Issue Purpose
PRELIMINARY
 tp bennett
One America Street London SE1 0NE | +44 (0)20 2408 2000 | www.tpennett.com

Project
UK House
 162-164 Oxford Street
 London, W1 1NN


Drawing Title
Levels 1-5 Window Type S
 Existing and Proposed
 Timber Window Details

Drawn	Date	Scale @ A1	Alt. Ref.
AJH	29.11.21	1:5	File

tp bennett Project No. _____ Drawing Number **UKH-TPB-DR-AR-61035** Rev **P1**

EXISTING


PROPOSED

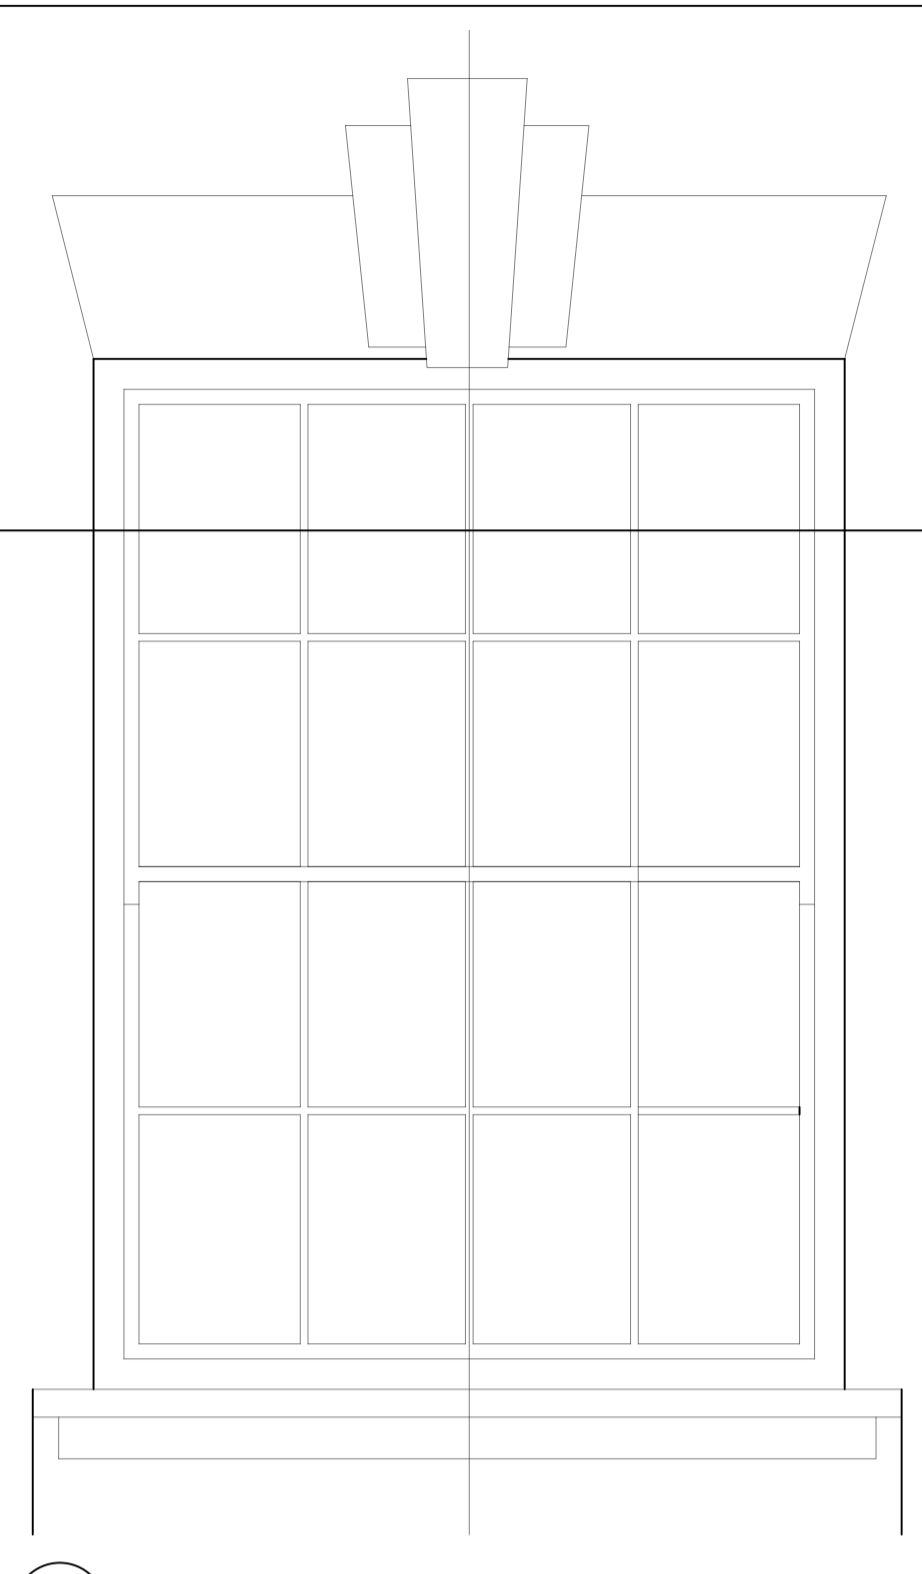


1 WINDOW ELEVATION
1:20




2 PHOTO FROM STEEL WINDOW
NTS

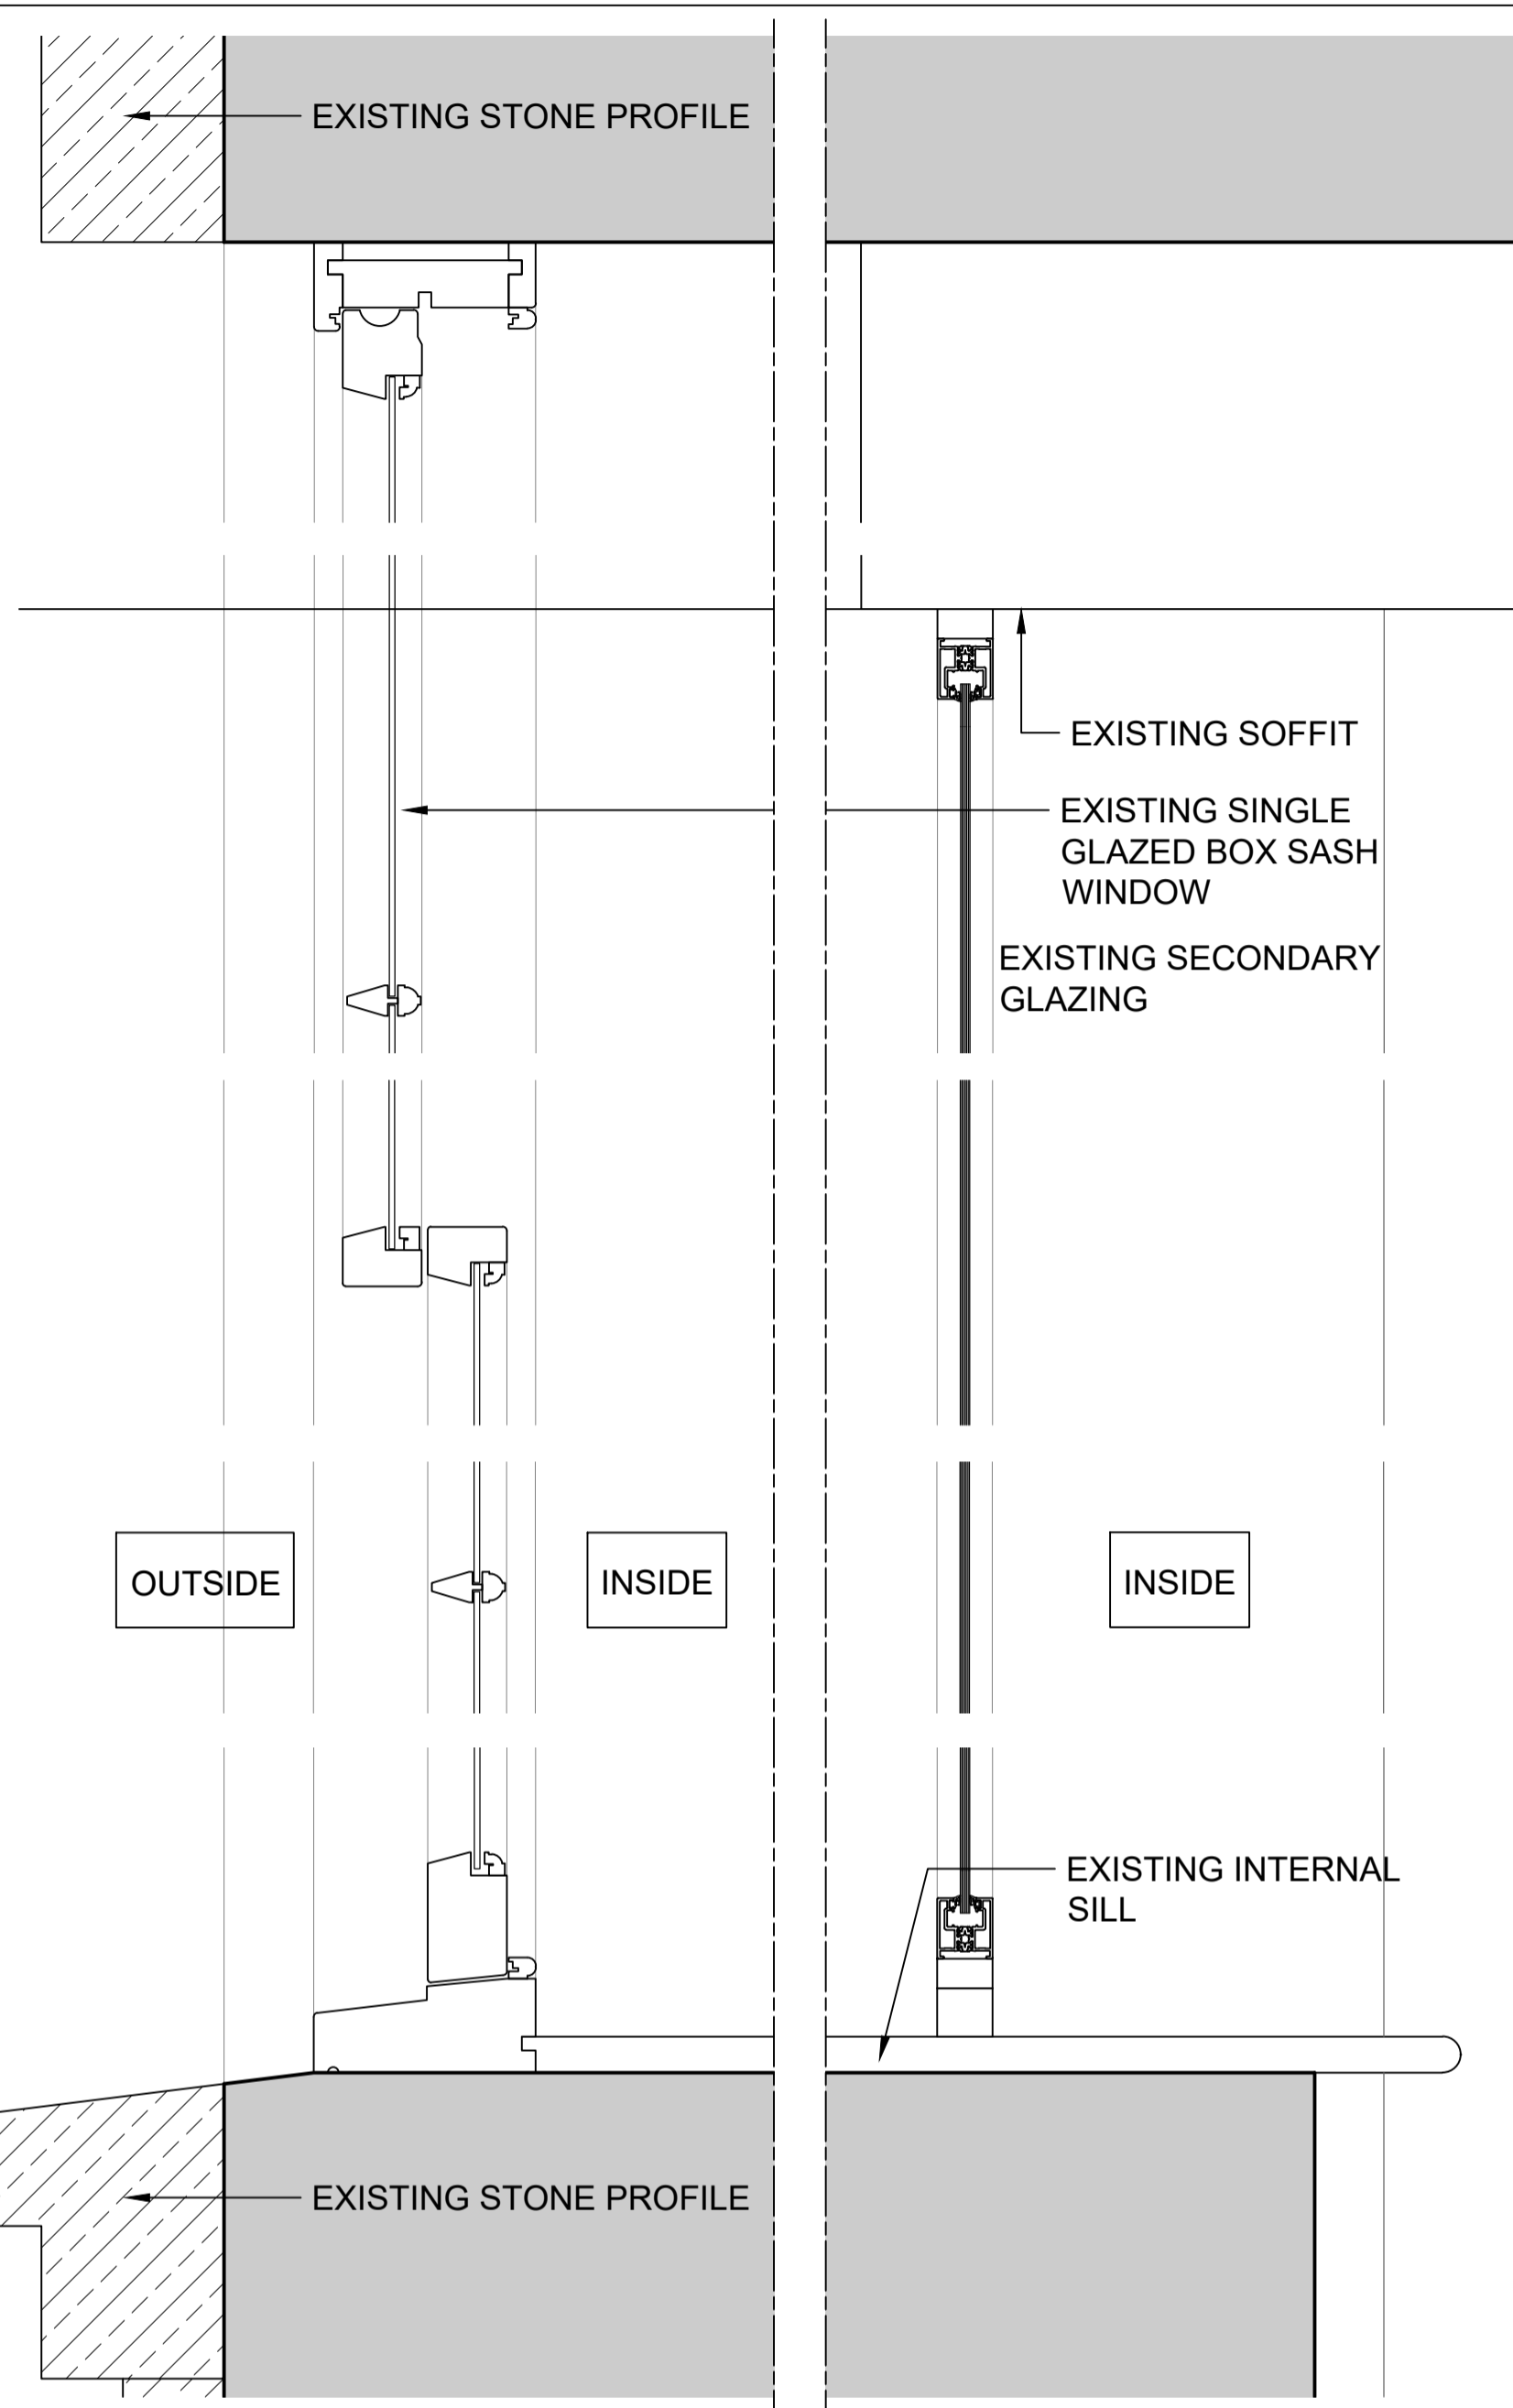


4 EXISTING STEEL WINDOW SECTION
1:5

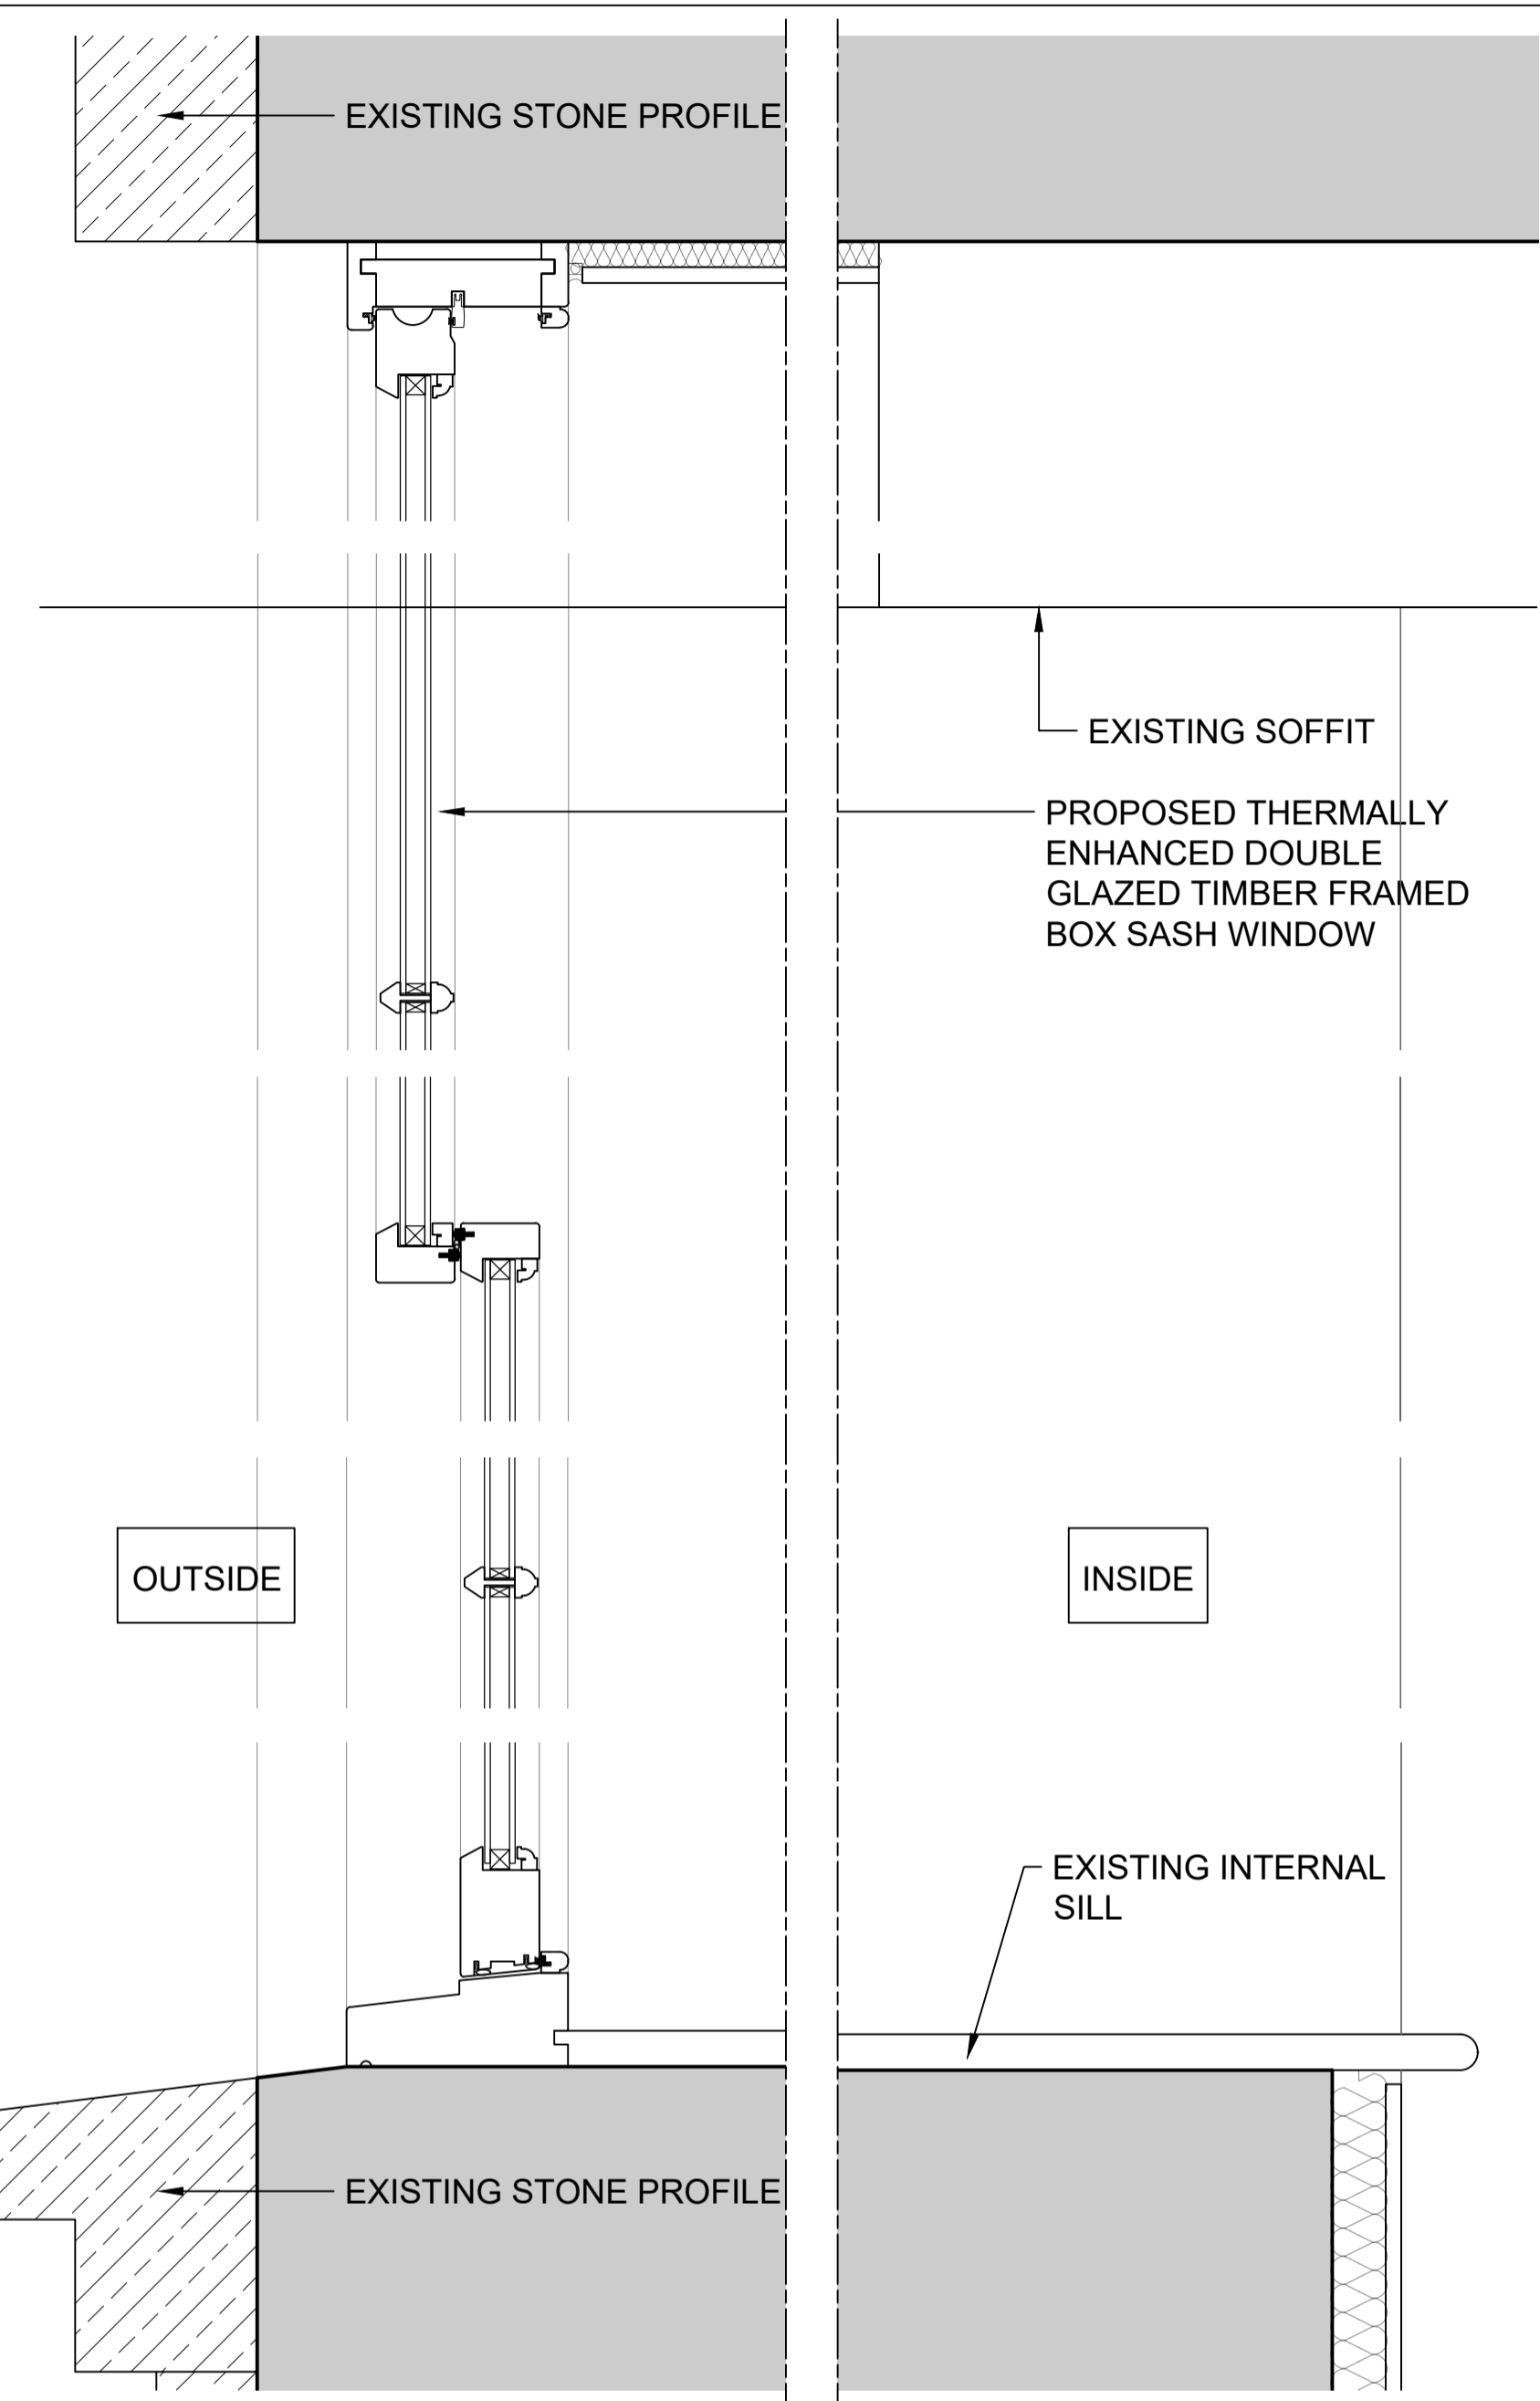

5 PROPOSED STEEL WINDOW SECTION
1:5

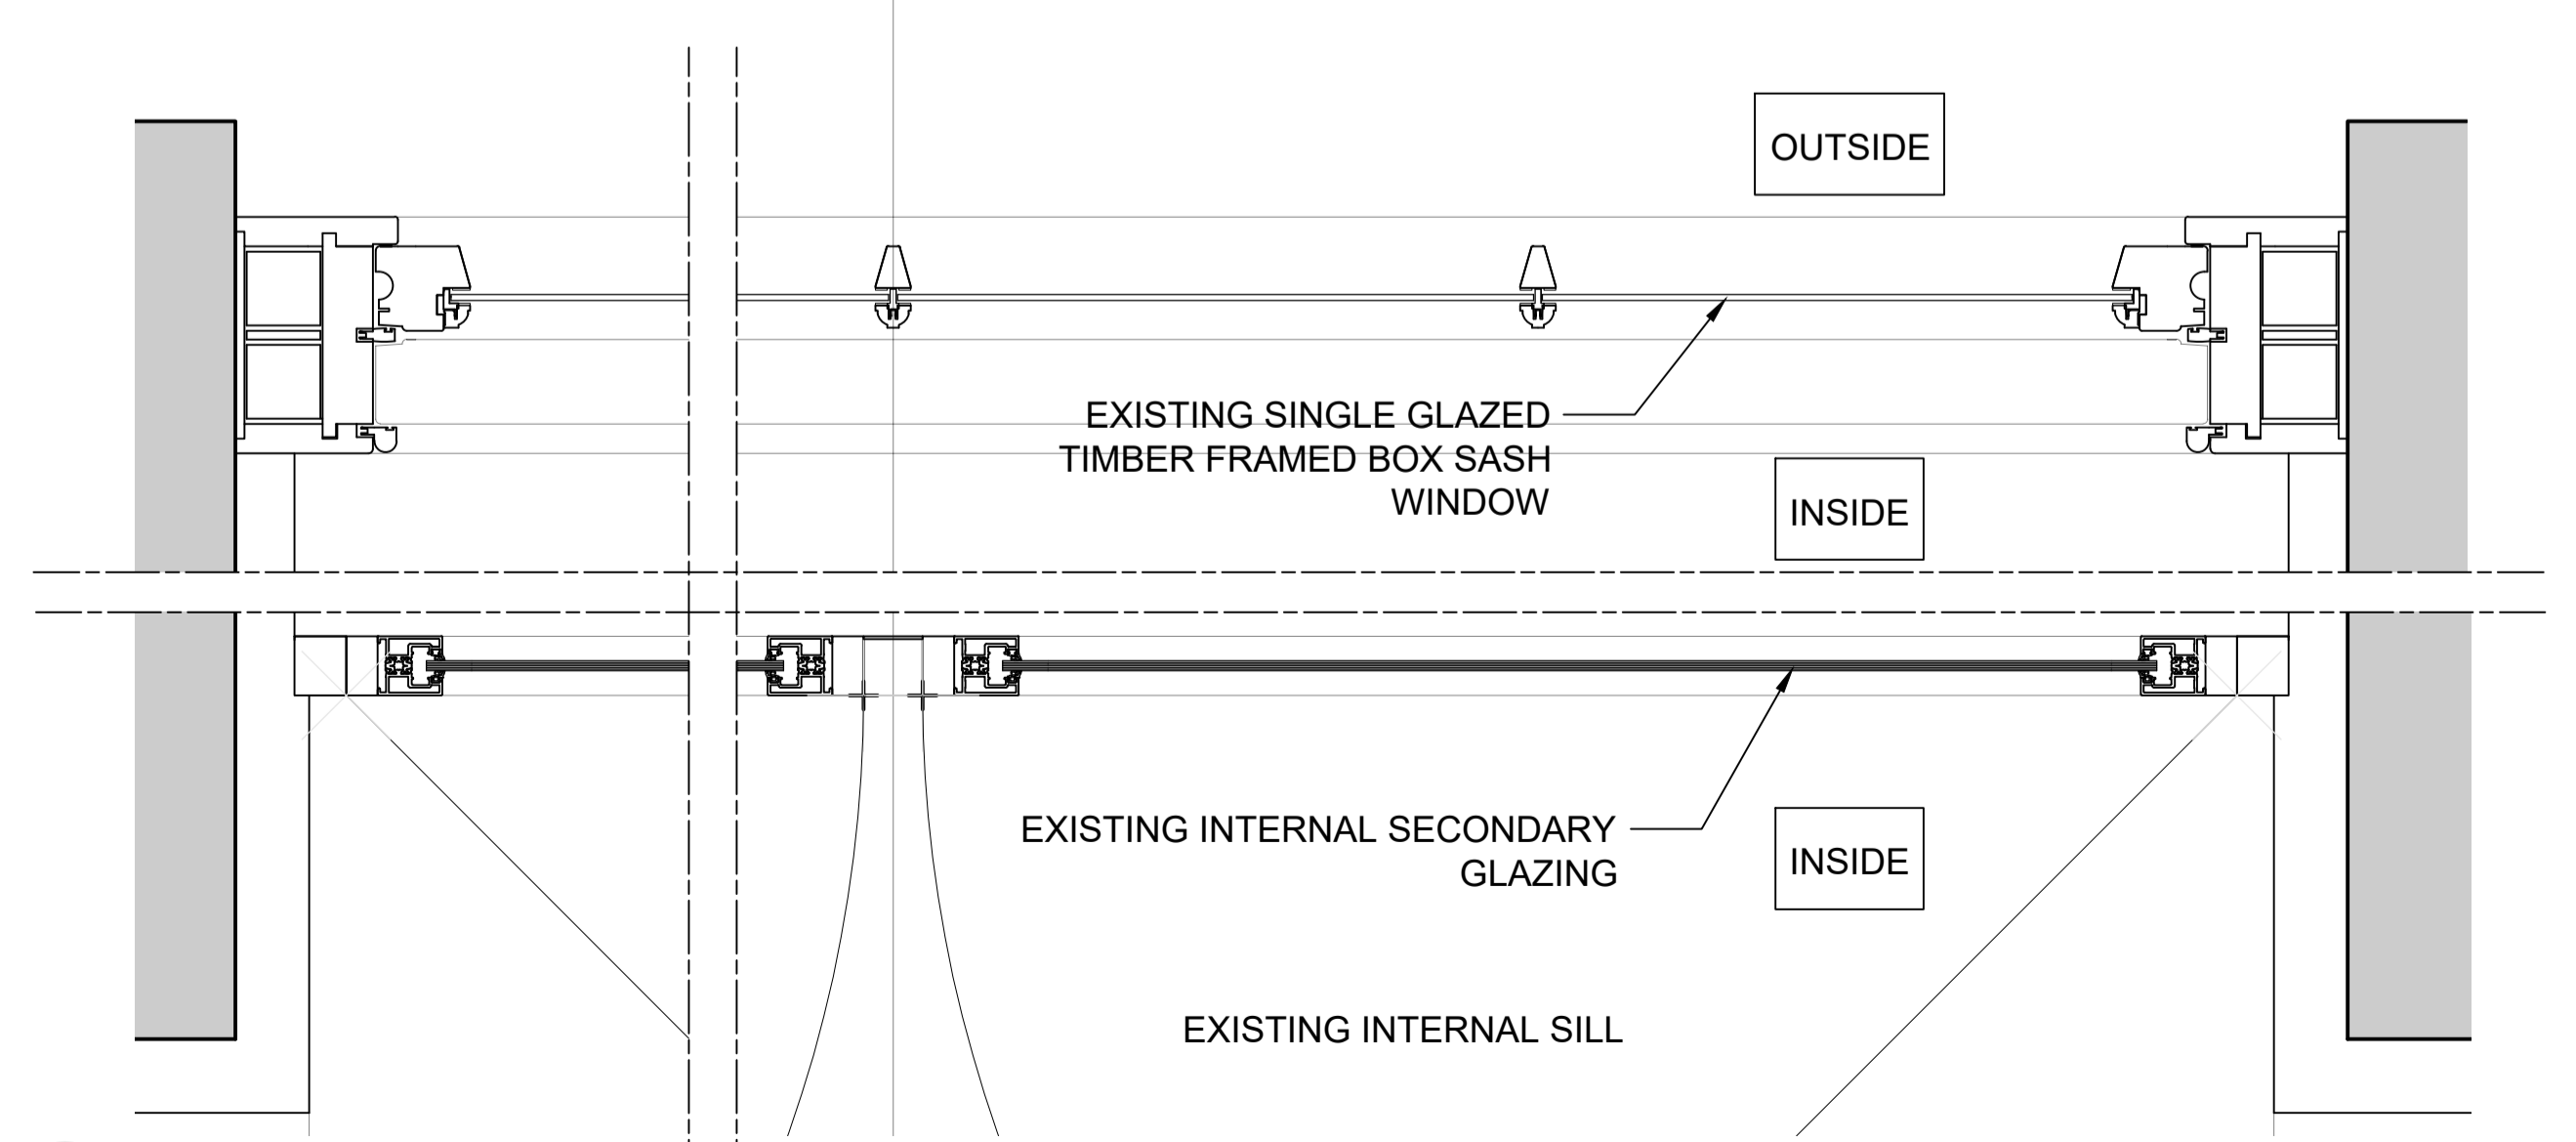

3 EXISTING STEEL WINDOW PLAN
1:5

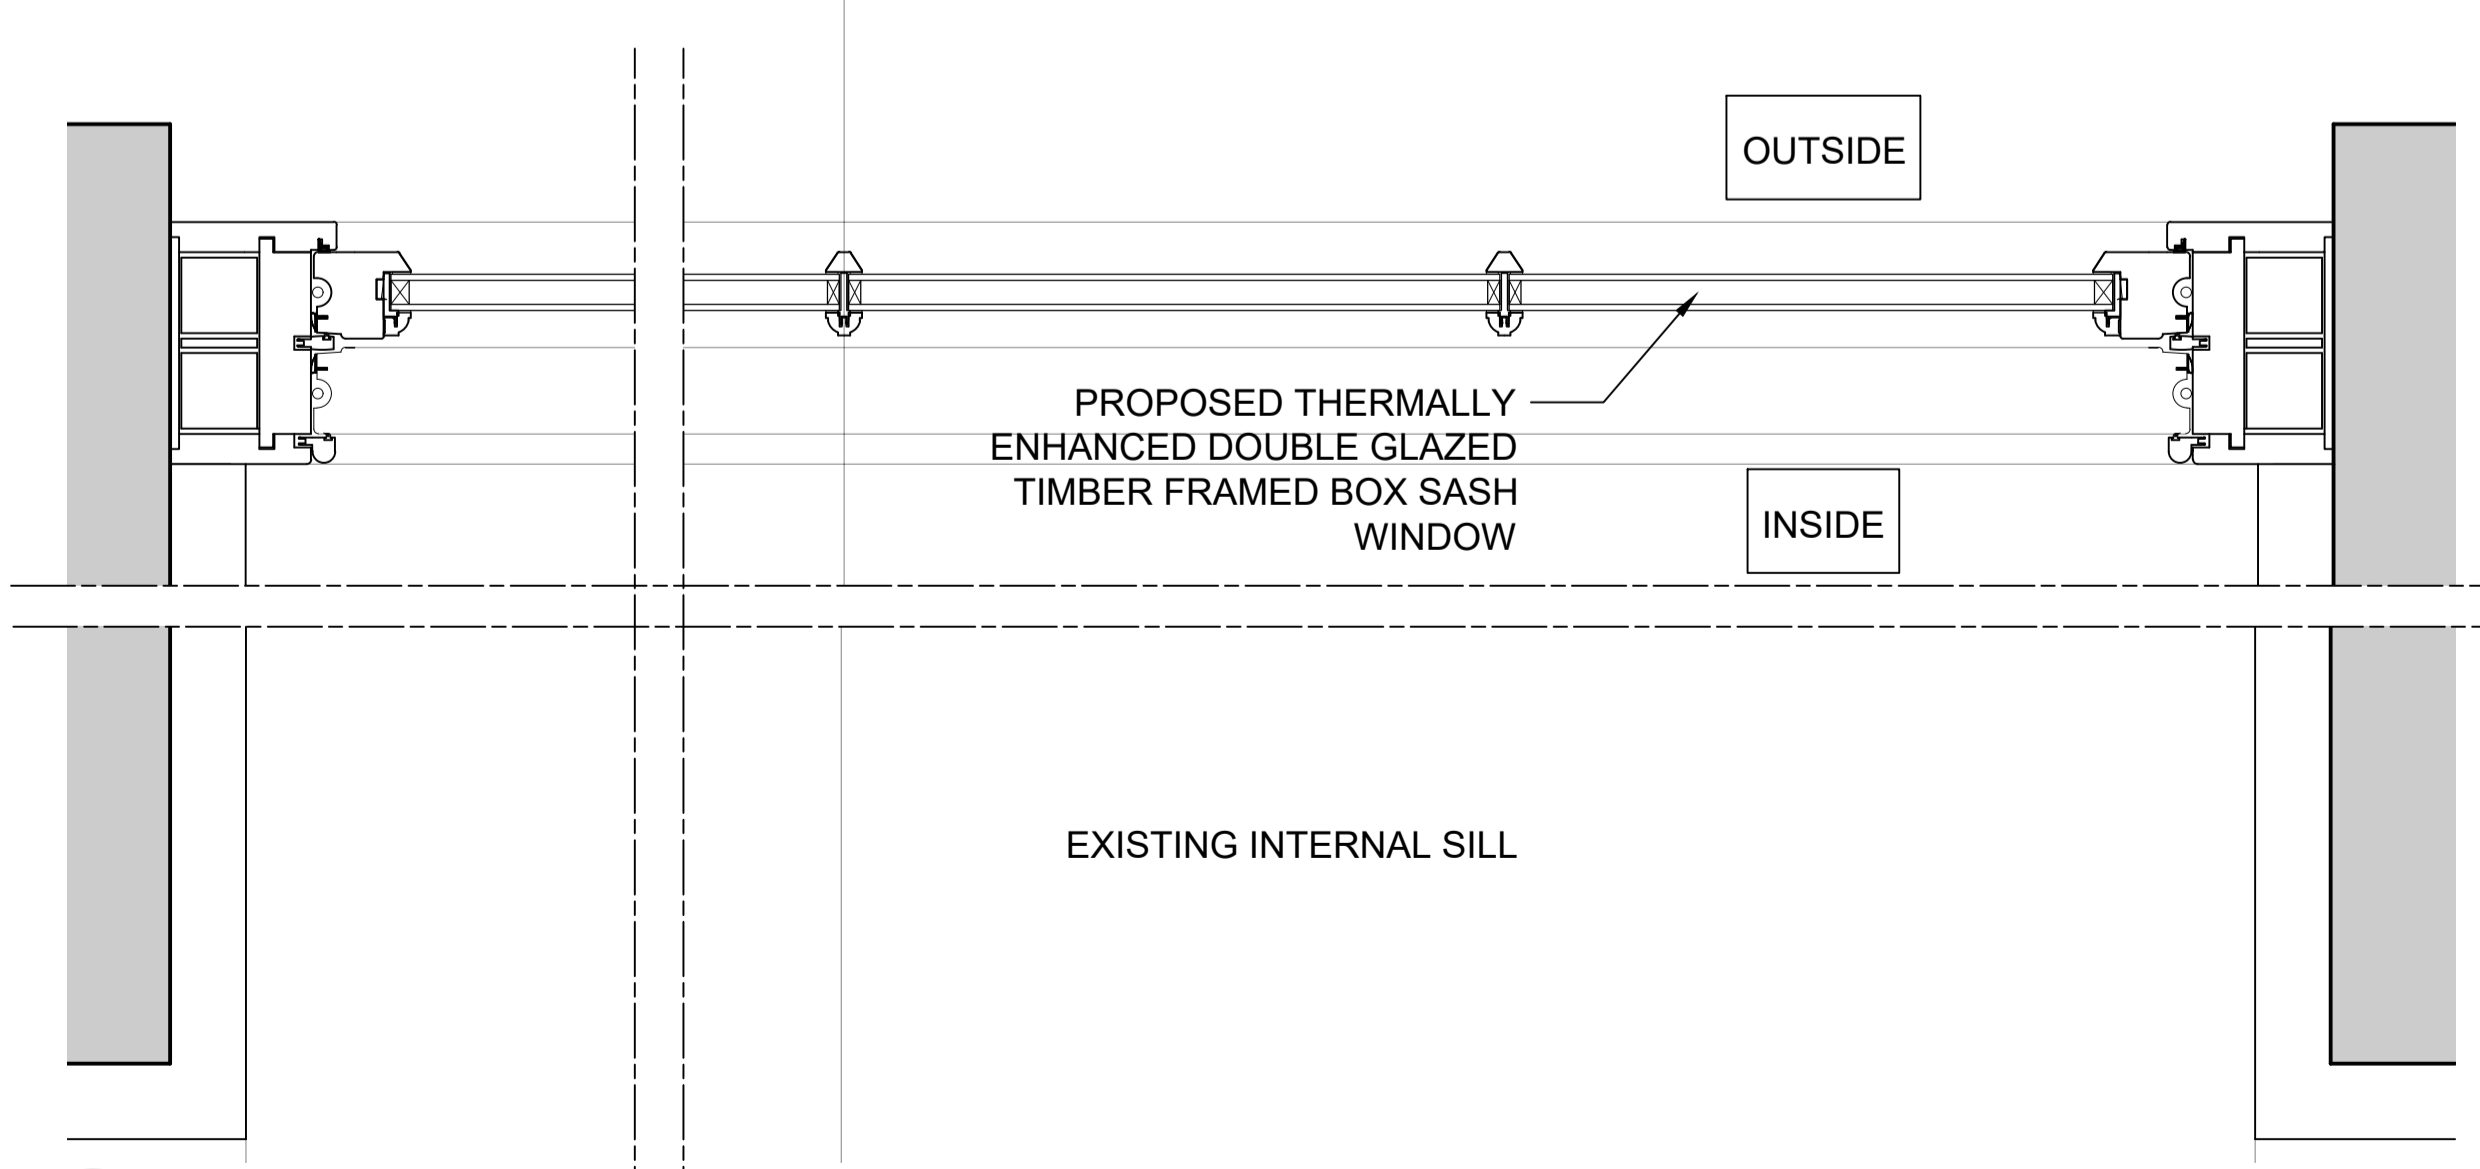

6 PROPOSED STEEL WINDOW PLAN
1:5

CLIENT
STRUCTURAL ENGINEER
SERVICES ENGINEER
CONSULTANT
KEY PLAN

NOTES:
DO NOT SCALE. FIGURED DIMENSIONS ONLY TO BE TAKEN FROM THIS DRAWING. CHECK DIMENSIONS ON SITE AND REPORT DISCREPANCIES TO THE ARCHITECT.
THIS DRAWING IS PROTECTED BY COPYRIGHT.
ALL AREAS HAVE BEEN MEASURED FROM CURRENT DRAWINGS. THEY MAY VARY BECAUSE OF (EG) SURVEY, DESIGN DEVELOPMENT, CONSTRUCTION TOLERANCES, STATUTORY REQUIREMENTS OR RE-DEFINITION OF THE AREAS TO BE MEASURED.

Rev.	Date	Comment	Drawn	Checked
P1	01.12.21	First Issue	AJH	DB

Issue Purpose
PRELIMINARY
tp bennett
One America Street London SE1 ONE | +44 (0)20 2408 2000 | www.tpennett.com

Project
UK House
162-164 Oxford Street
London, W1 1NN

Drawing Title
Levels 1-5 Window Type Q
Existing and Proposed
Timber Window Details

Drawn	Date	Scale @ A1	Alt. Ref.
AJH	29.11.21	1:5	File

tp bennett Project No. Drawing Number Rev
UKH-TPB-DR-AR-01041 P1