



EXISTING


PROPOSED

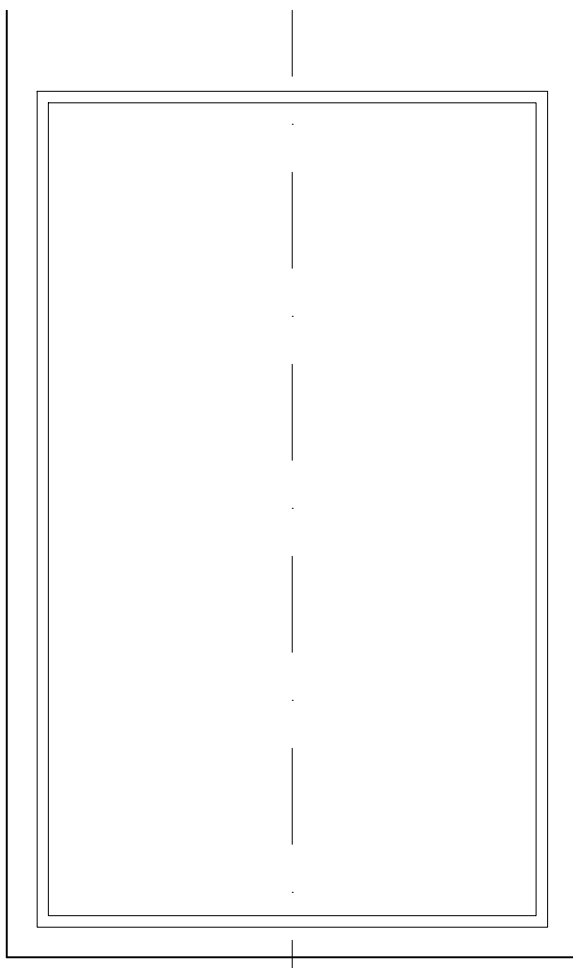


1 WINDOW ELEVATION
1/20

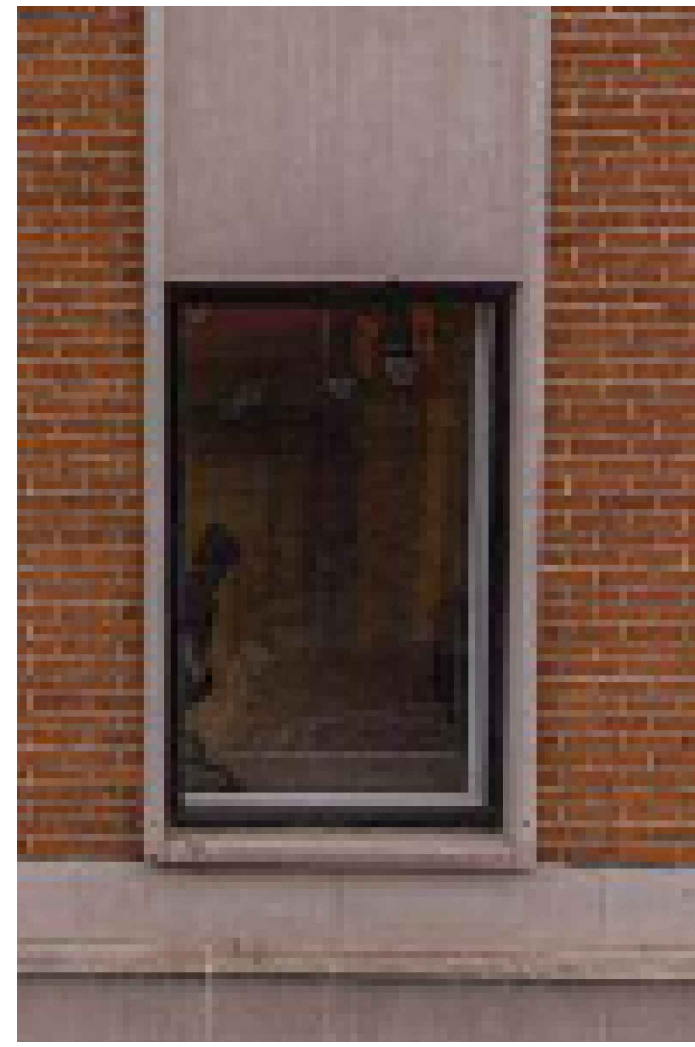


2 PHOTO FROM ALUMINIUM WINDOW
NTS

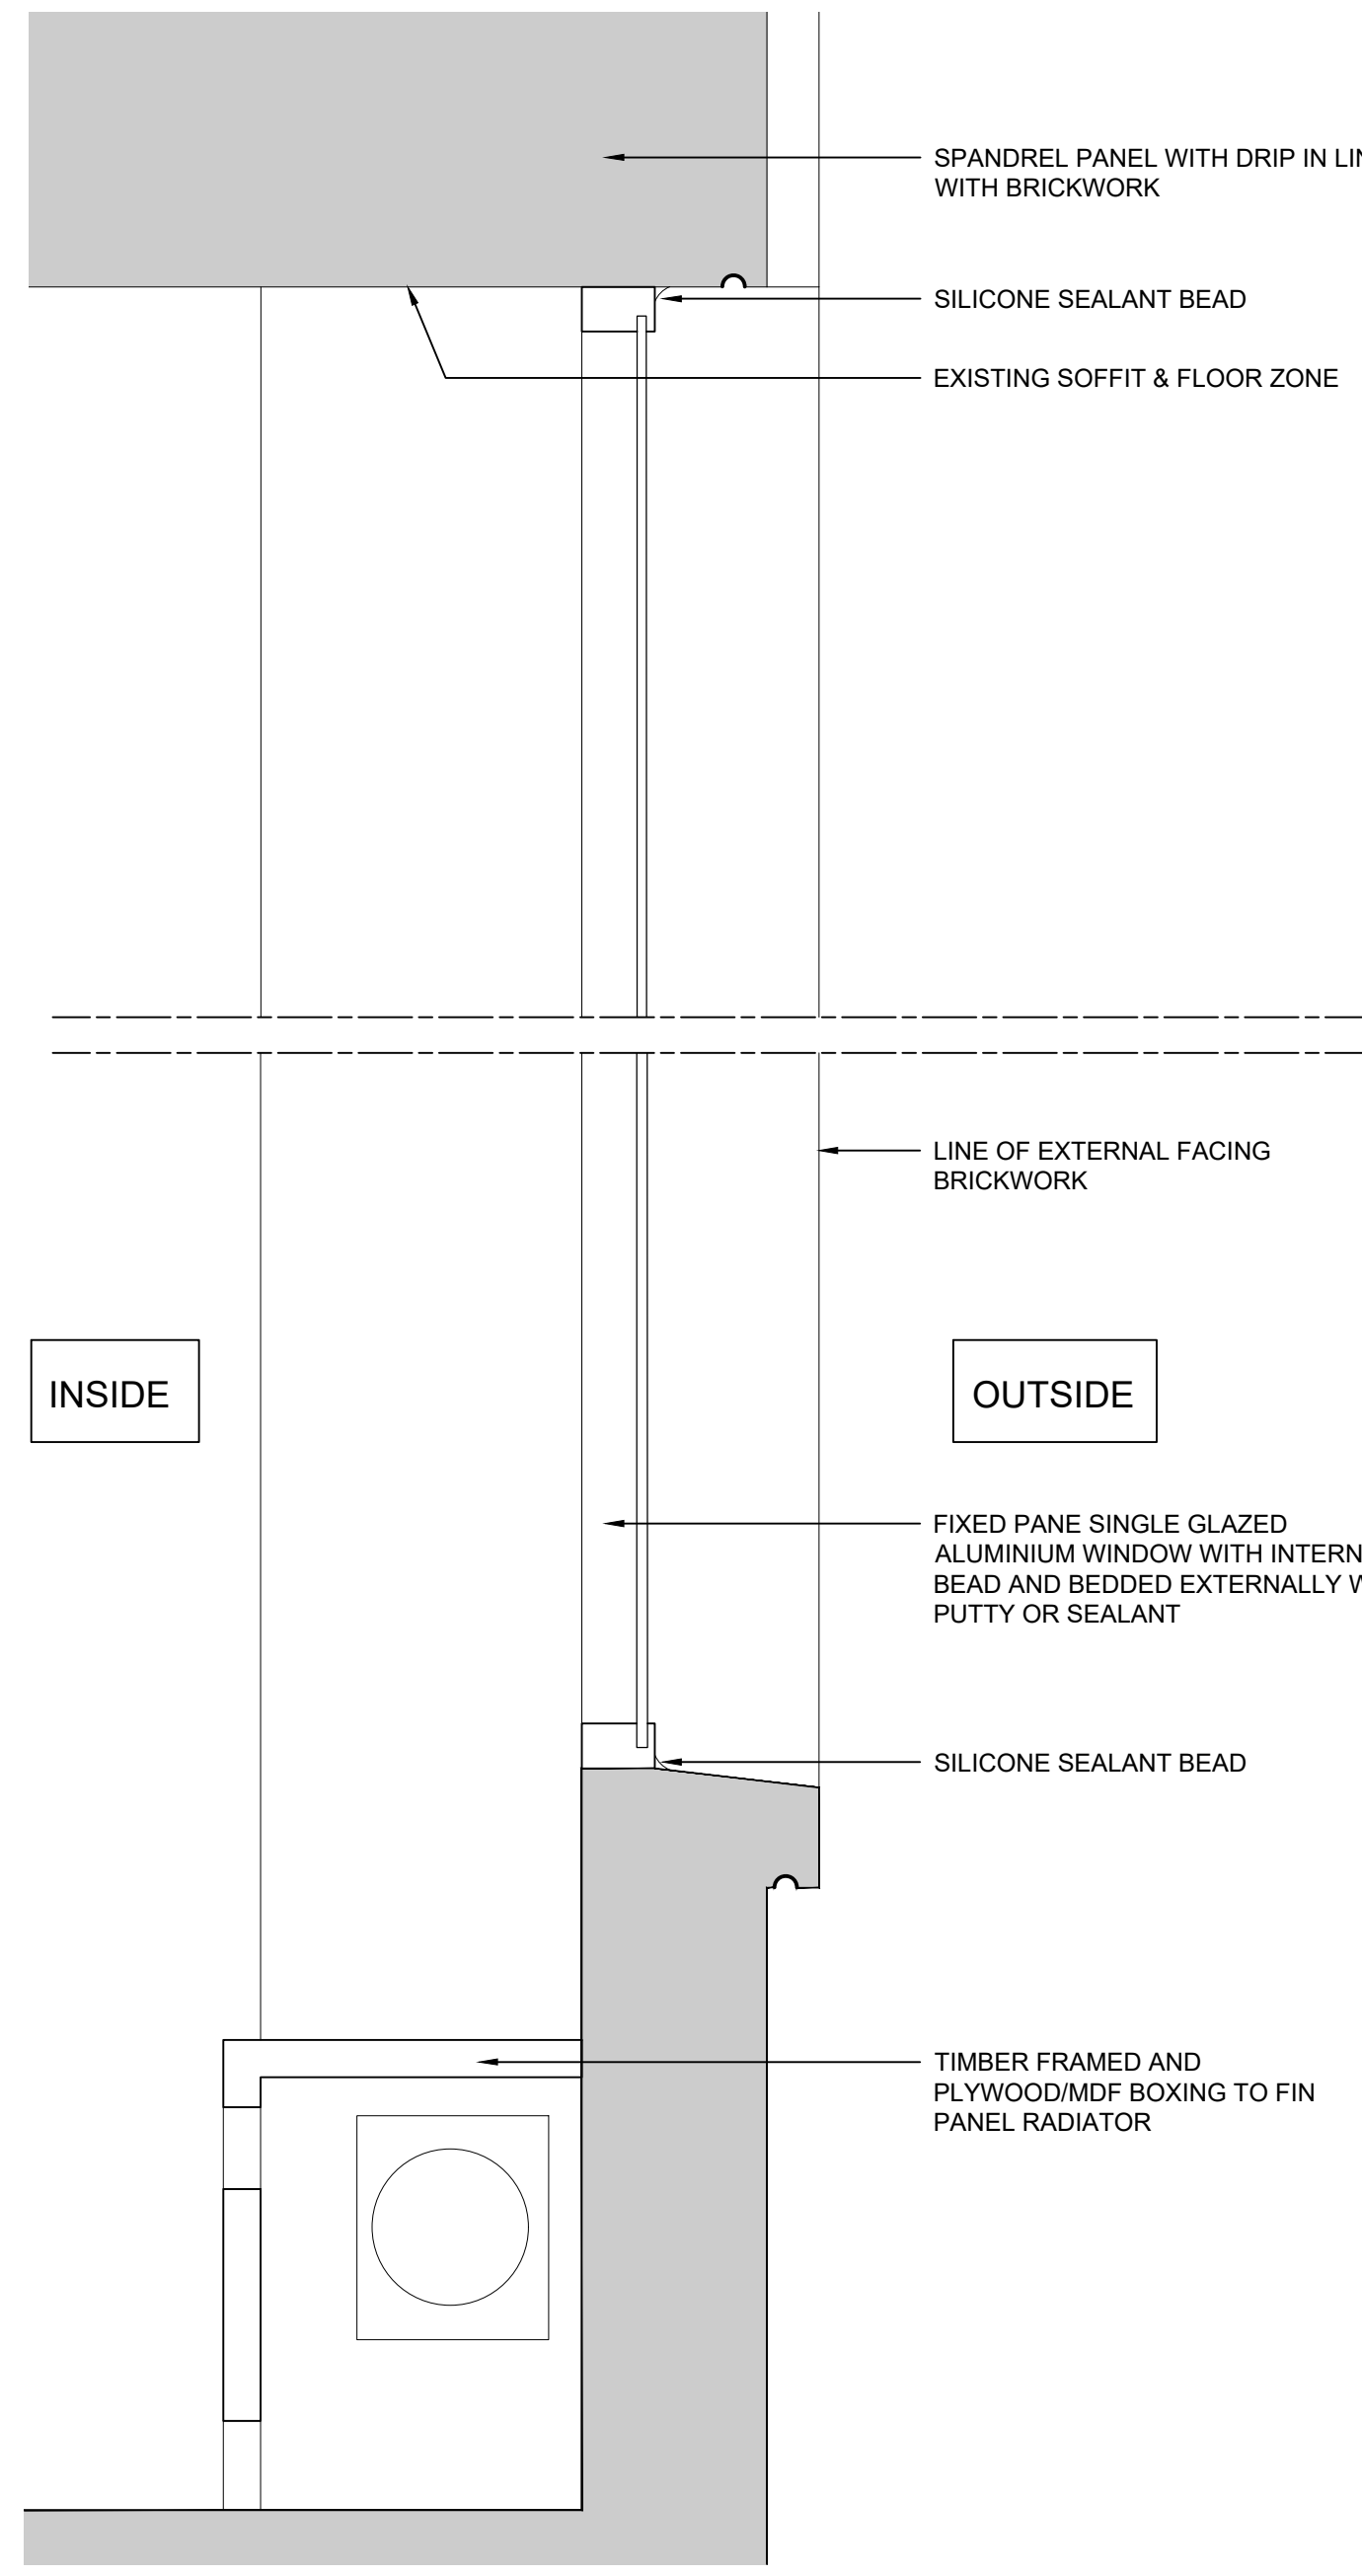


4 EXISTING ALUMINIUM WINDOW SECTION
1/5

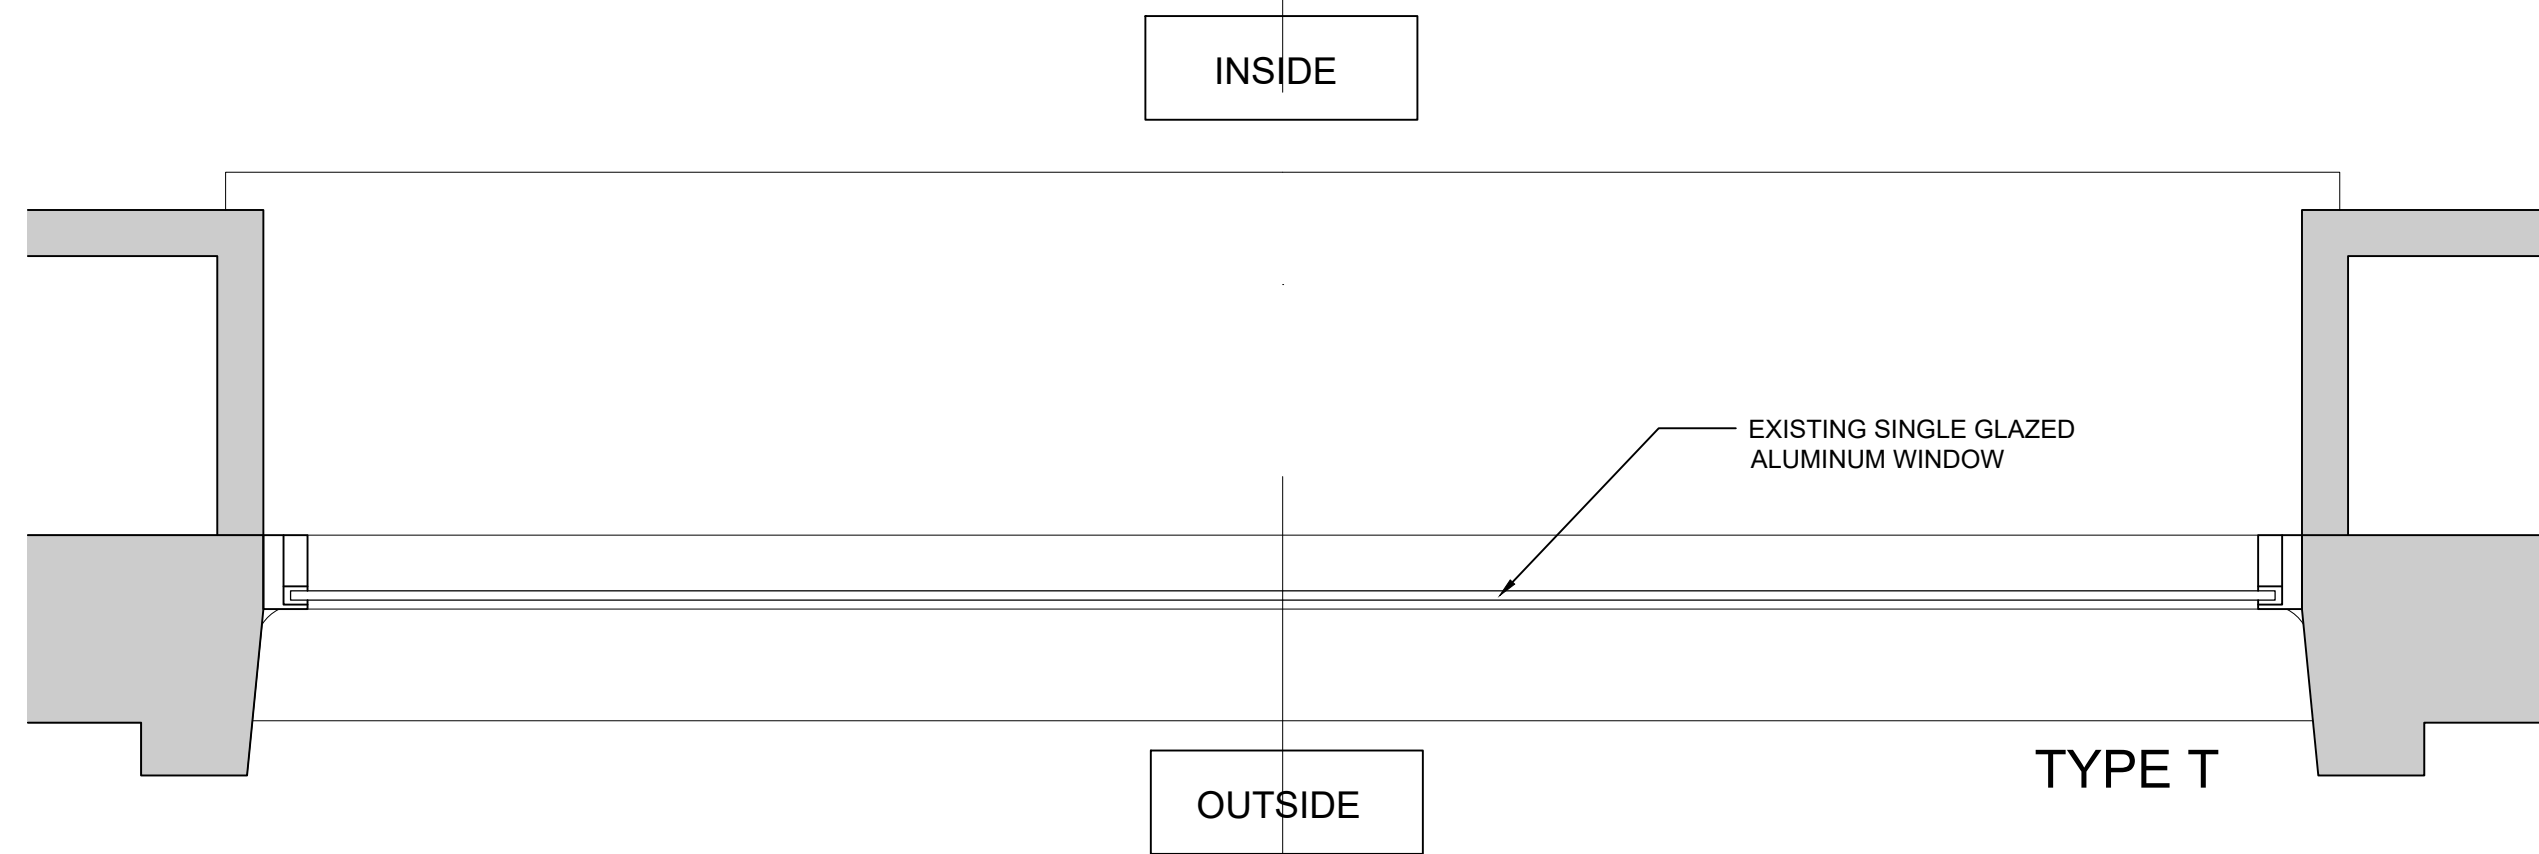

3 EXISTING ALUMINIUM WINDOW PLAN
1/5

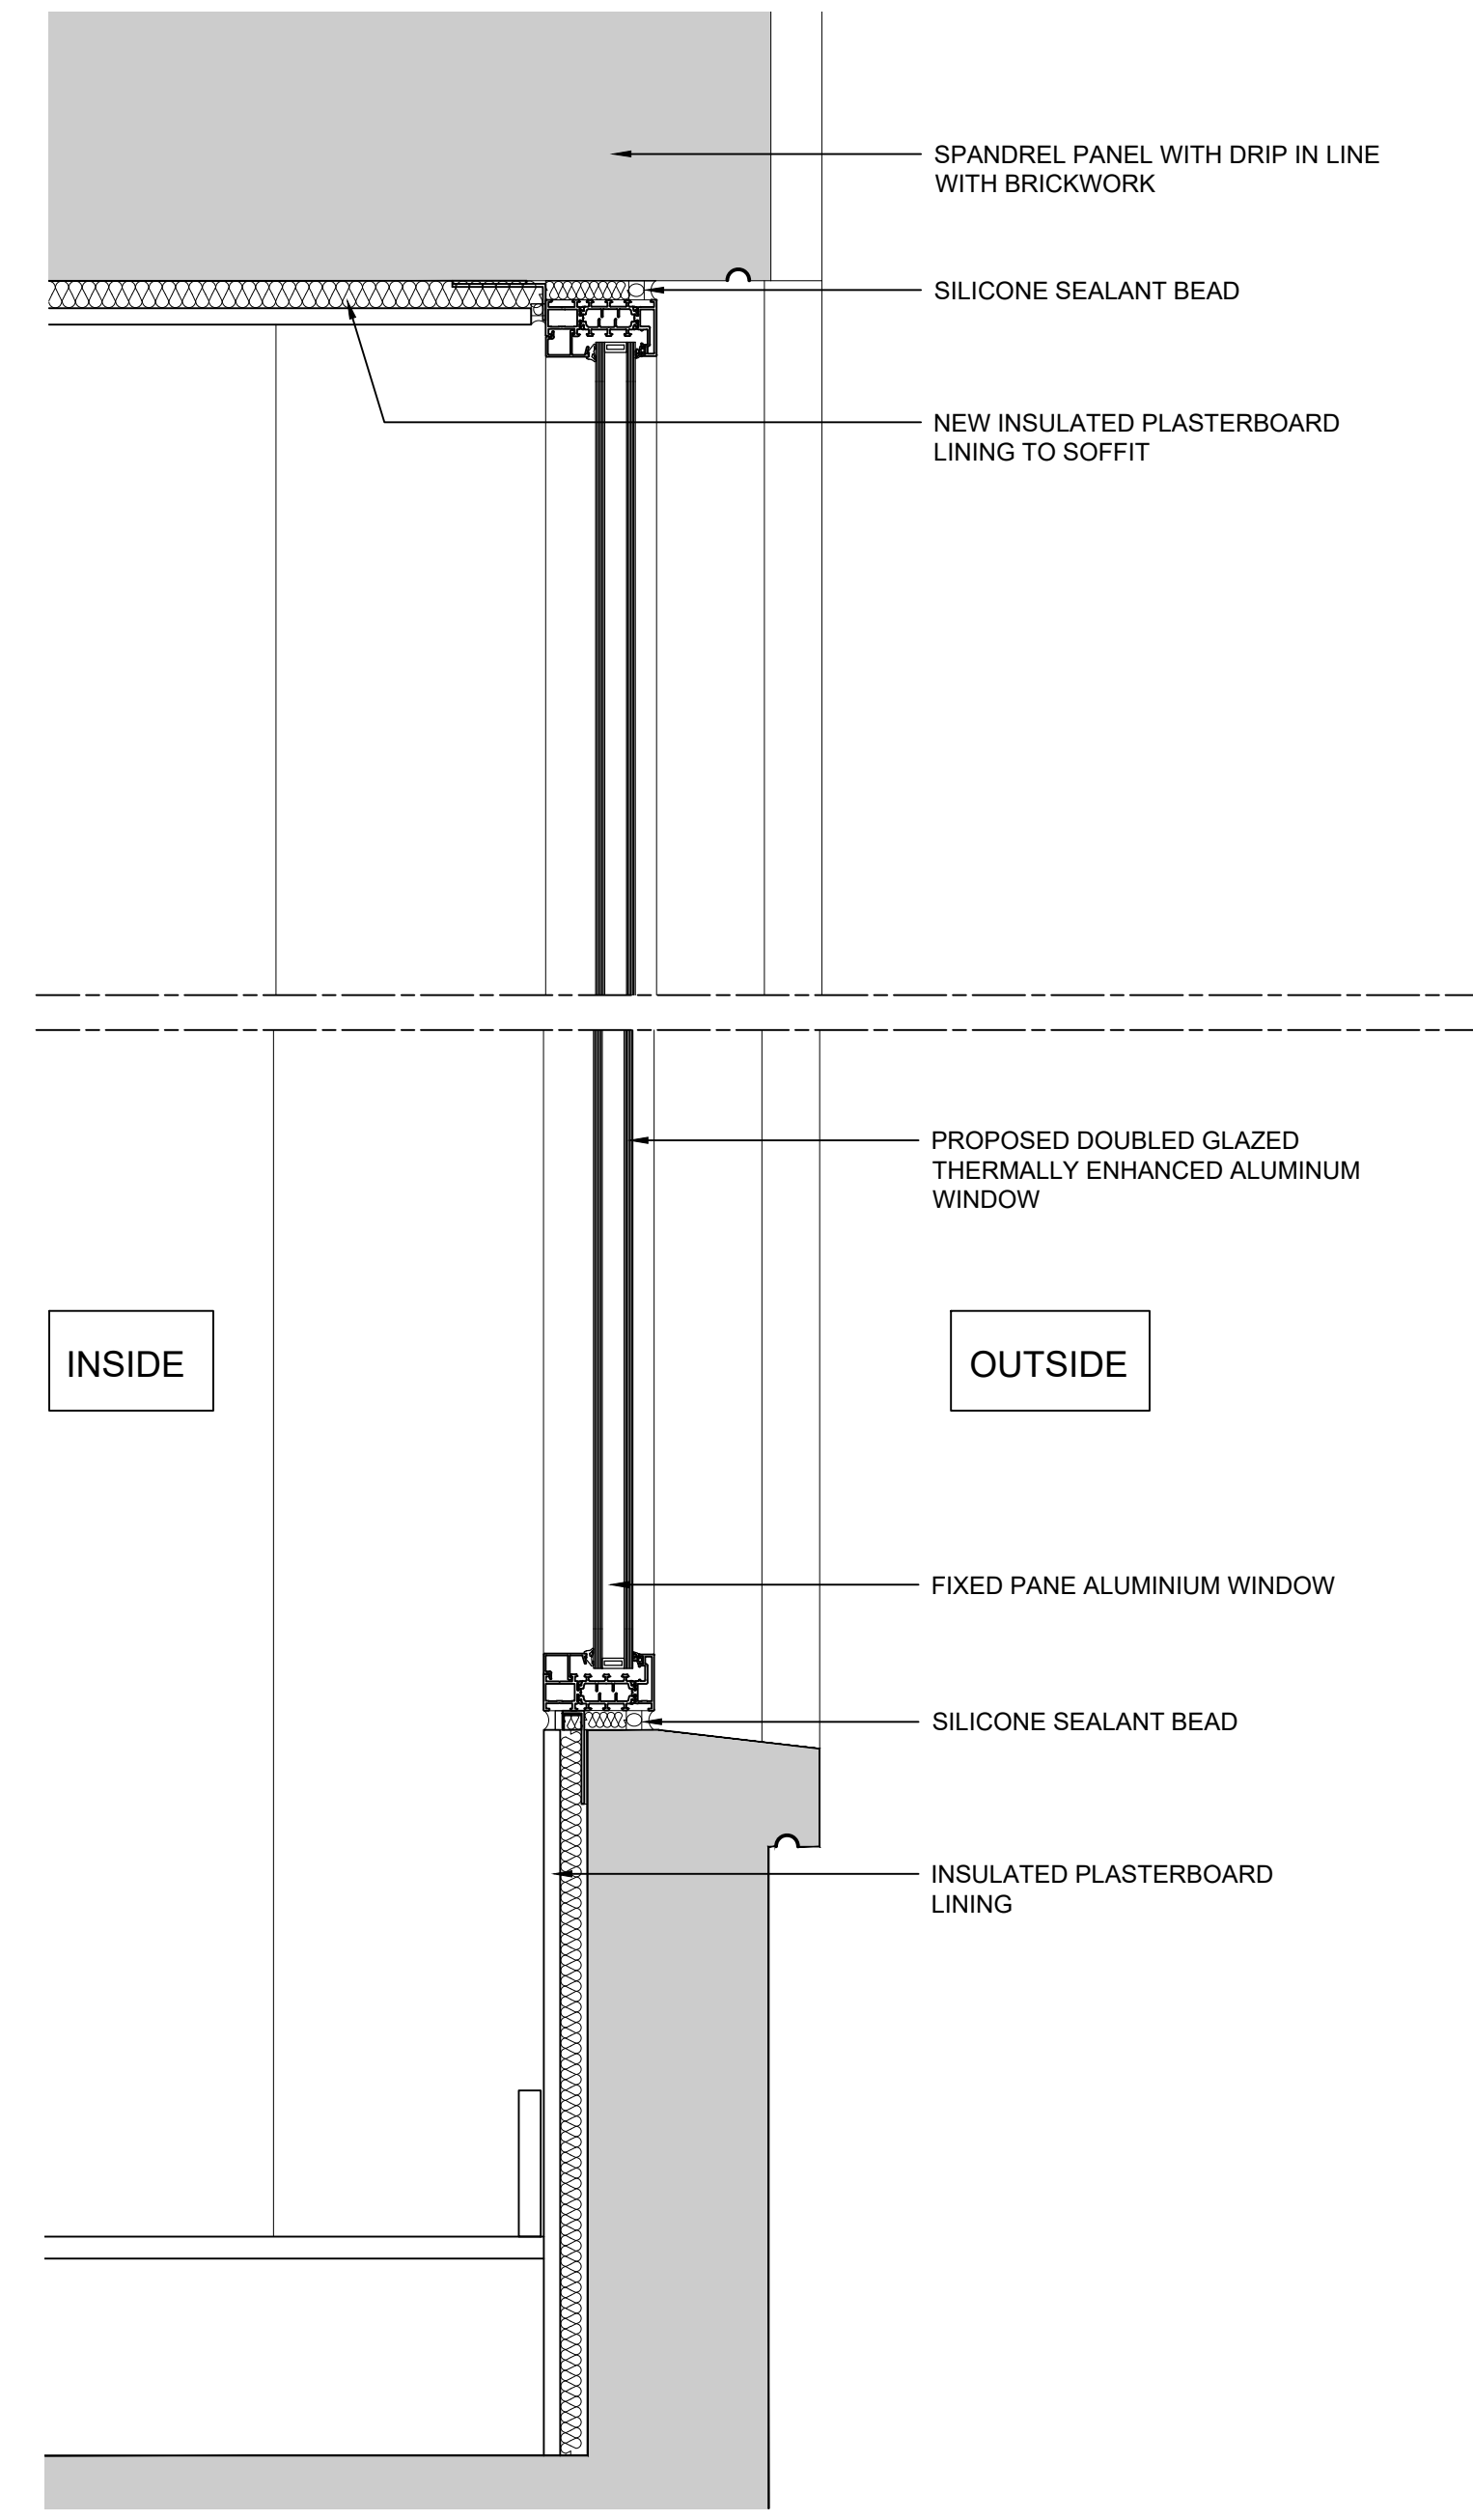

5 PROPOSED ALUMINIUM WINDOW SECTION
1/5

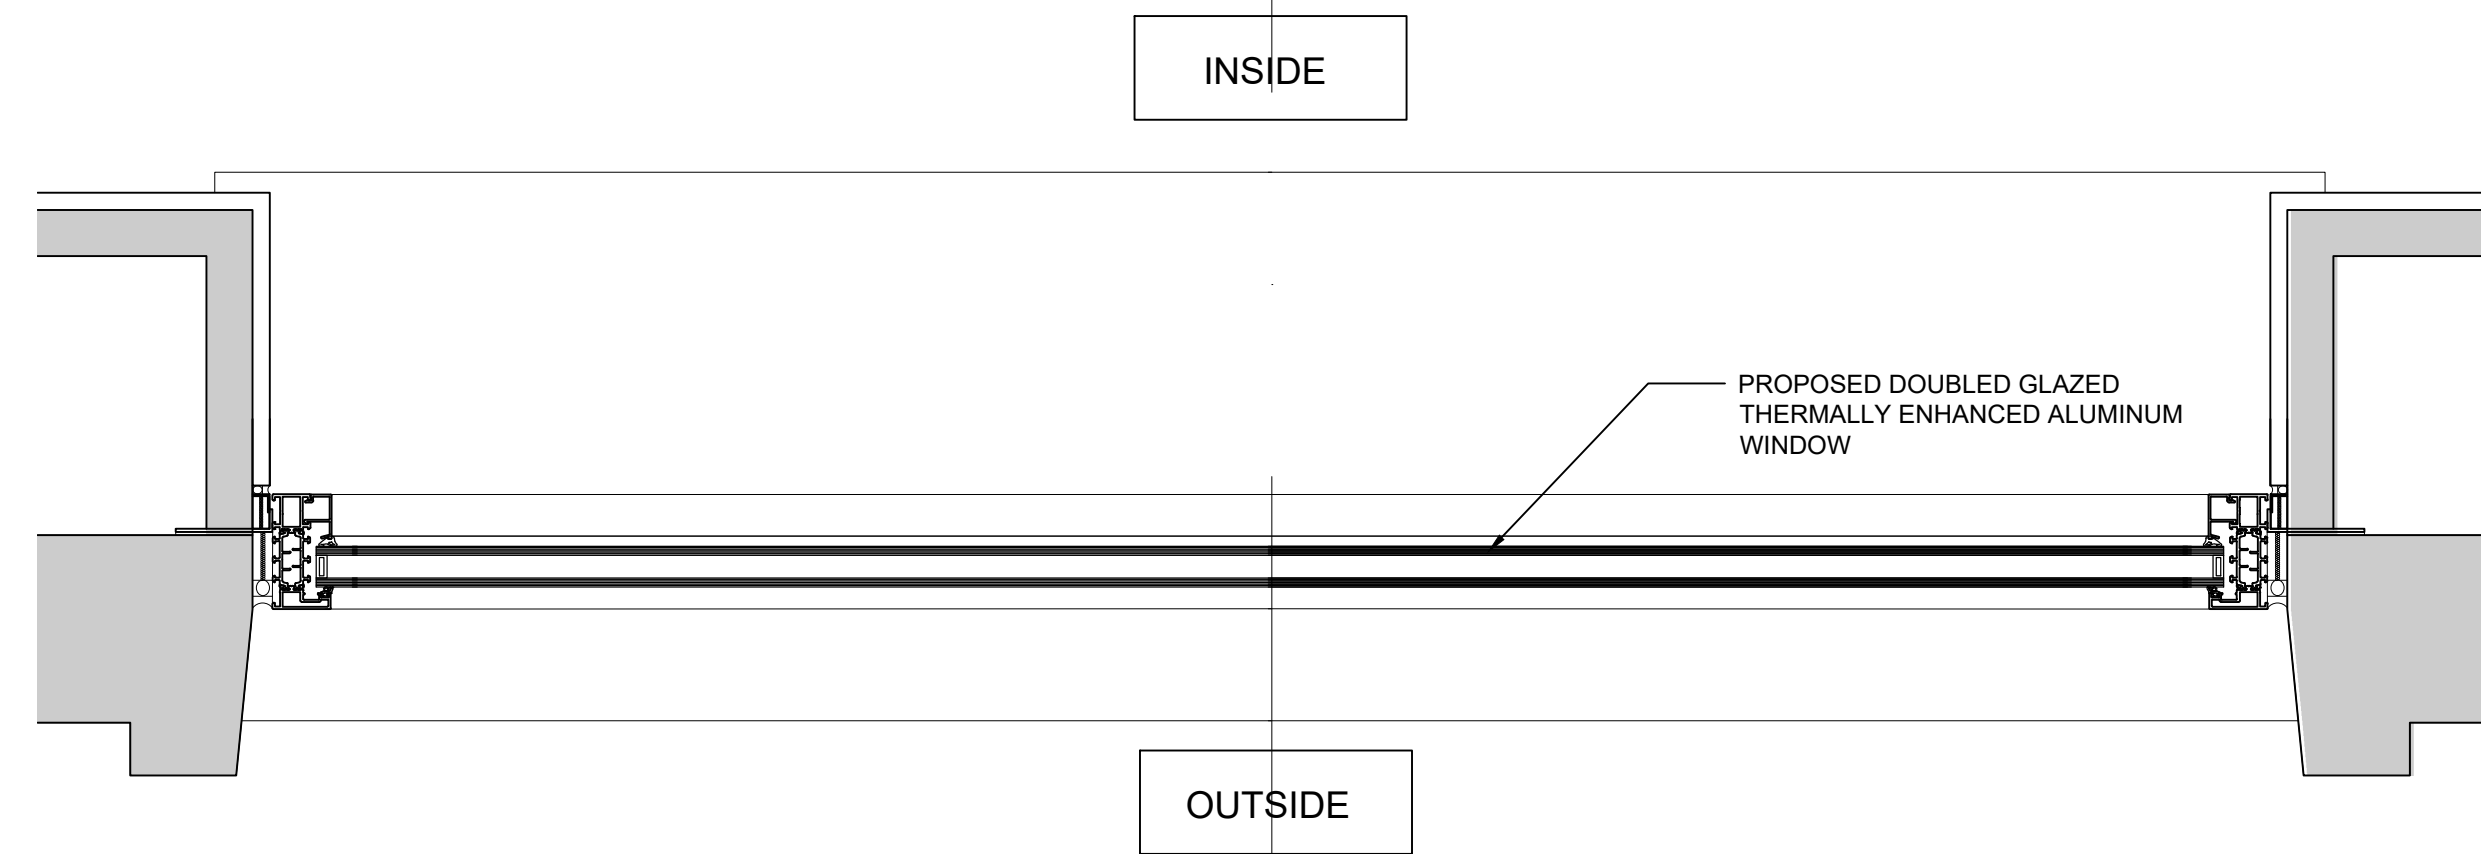

6 PROPOSED ALUMINIUM WINDOW PLAN
1/5

CLIENT
STRUCTURAL ENGINEER
SERVICES ENGINEER
CONSULTANT
KEY PLAN

NOTES:
DO NOT SCALE. FIGURED DIMENSIONS ONLY TO BE TAKEN FROM THIS DRAWING. CHECK DIMENSIONS ON SITE AND REPORT DISCREPANCIES TO THE ARCHITECT.
THIS DRAWING IS PROTECTED BY COPYRIGHT.
ALL AREAS HAVE BEEN MEASURED FROM CURRENT DRAWINGS. THEY MAY VARY BECAUSE OF (EG) SURVEY, DESIGN DEVELOPMENT, CONSTRUCTION TOLERANCES, STATUTORY REQUIREMENTS OR RE-DEFINITION OF THE AREAS TO BE MEASURED.

P1	01.12.21	Issue for planning application	AJH	DB
Rev.	Date	Comment	Drawn	Checked

Issue Purpose
PLANNING

tp bennett

One America Street London SE1 0NE | +44 (0)20 2408 2000 | www.tpennett.com

Project
UK House
162-164 Oxford Street
London, W1 1NN


Drawing Title
Levels 1-5 Window Type T
Existing and Proposed
Aluminium Window Details

Drawn	Date	Scale @ A1	Alt. Ref.
AJH	25.11.21	1:5	File

tp bennett Project No. Drawing Number Rev
UKH-TPB-DR-AR-61036 P1

EXISTING


PROPOSED

 


1 WINDOW ELEVATION
1:20




2 PHOTO FROM ALUMINIUM WINDOW
NTS

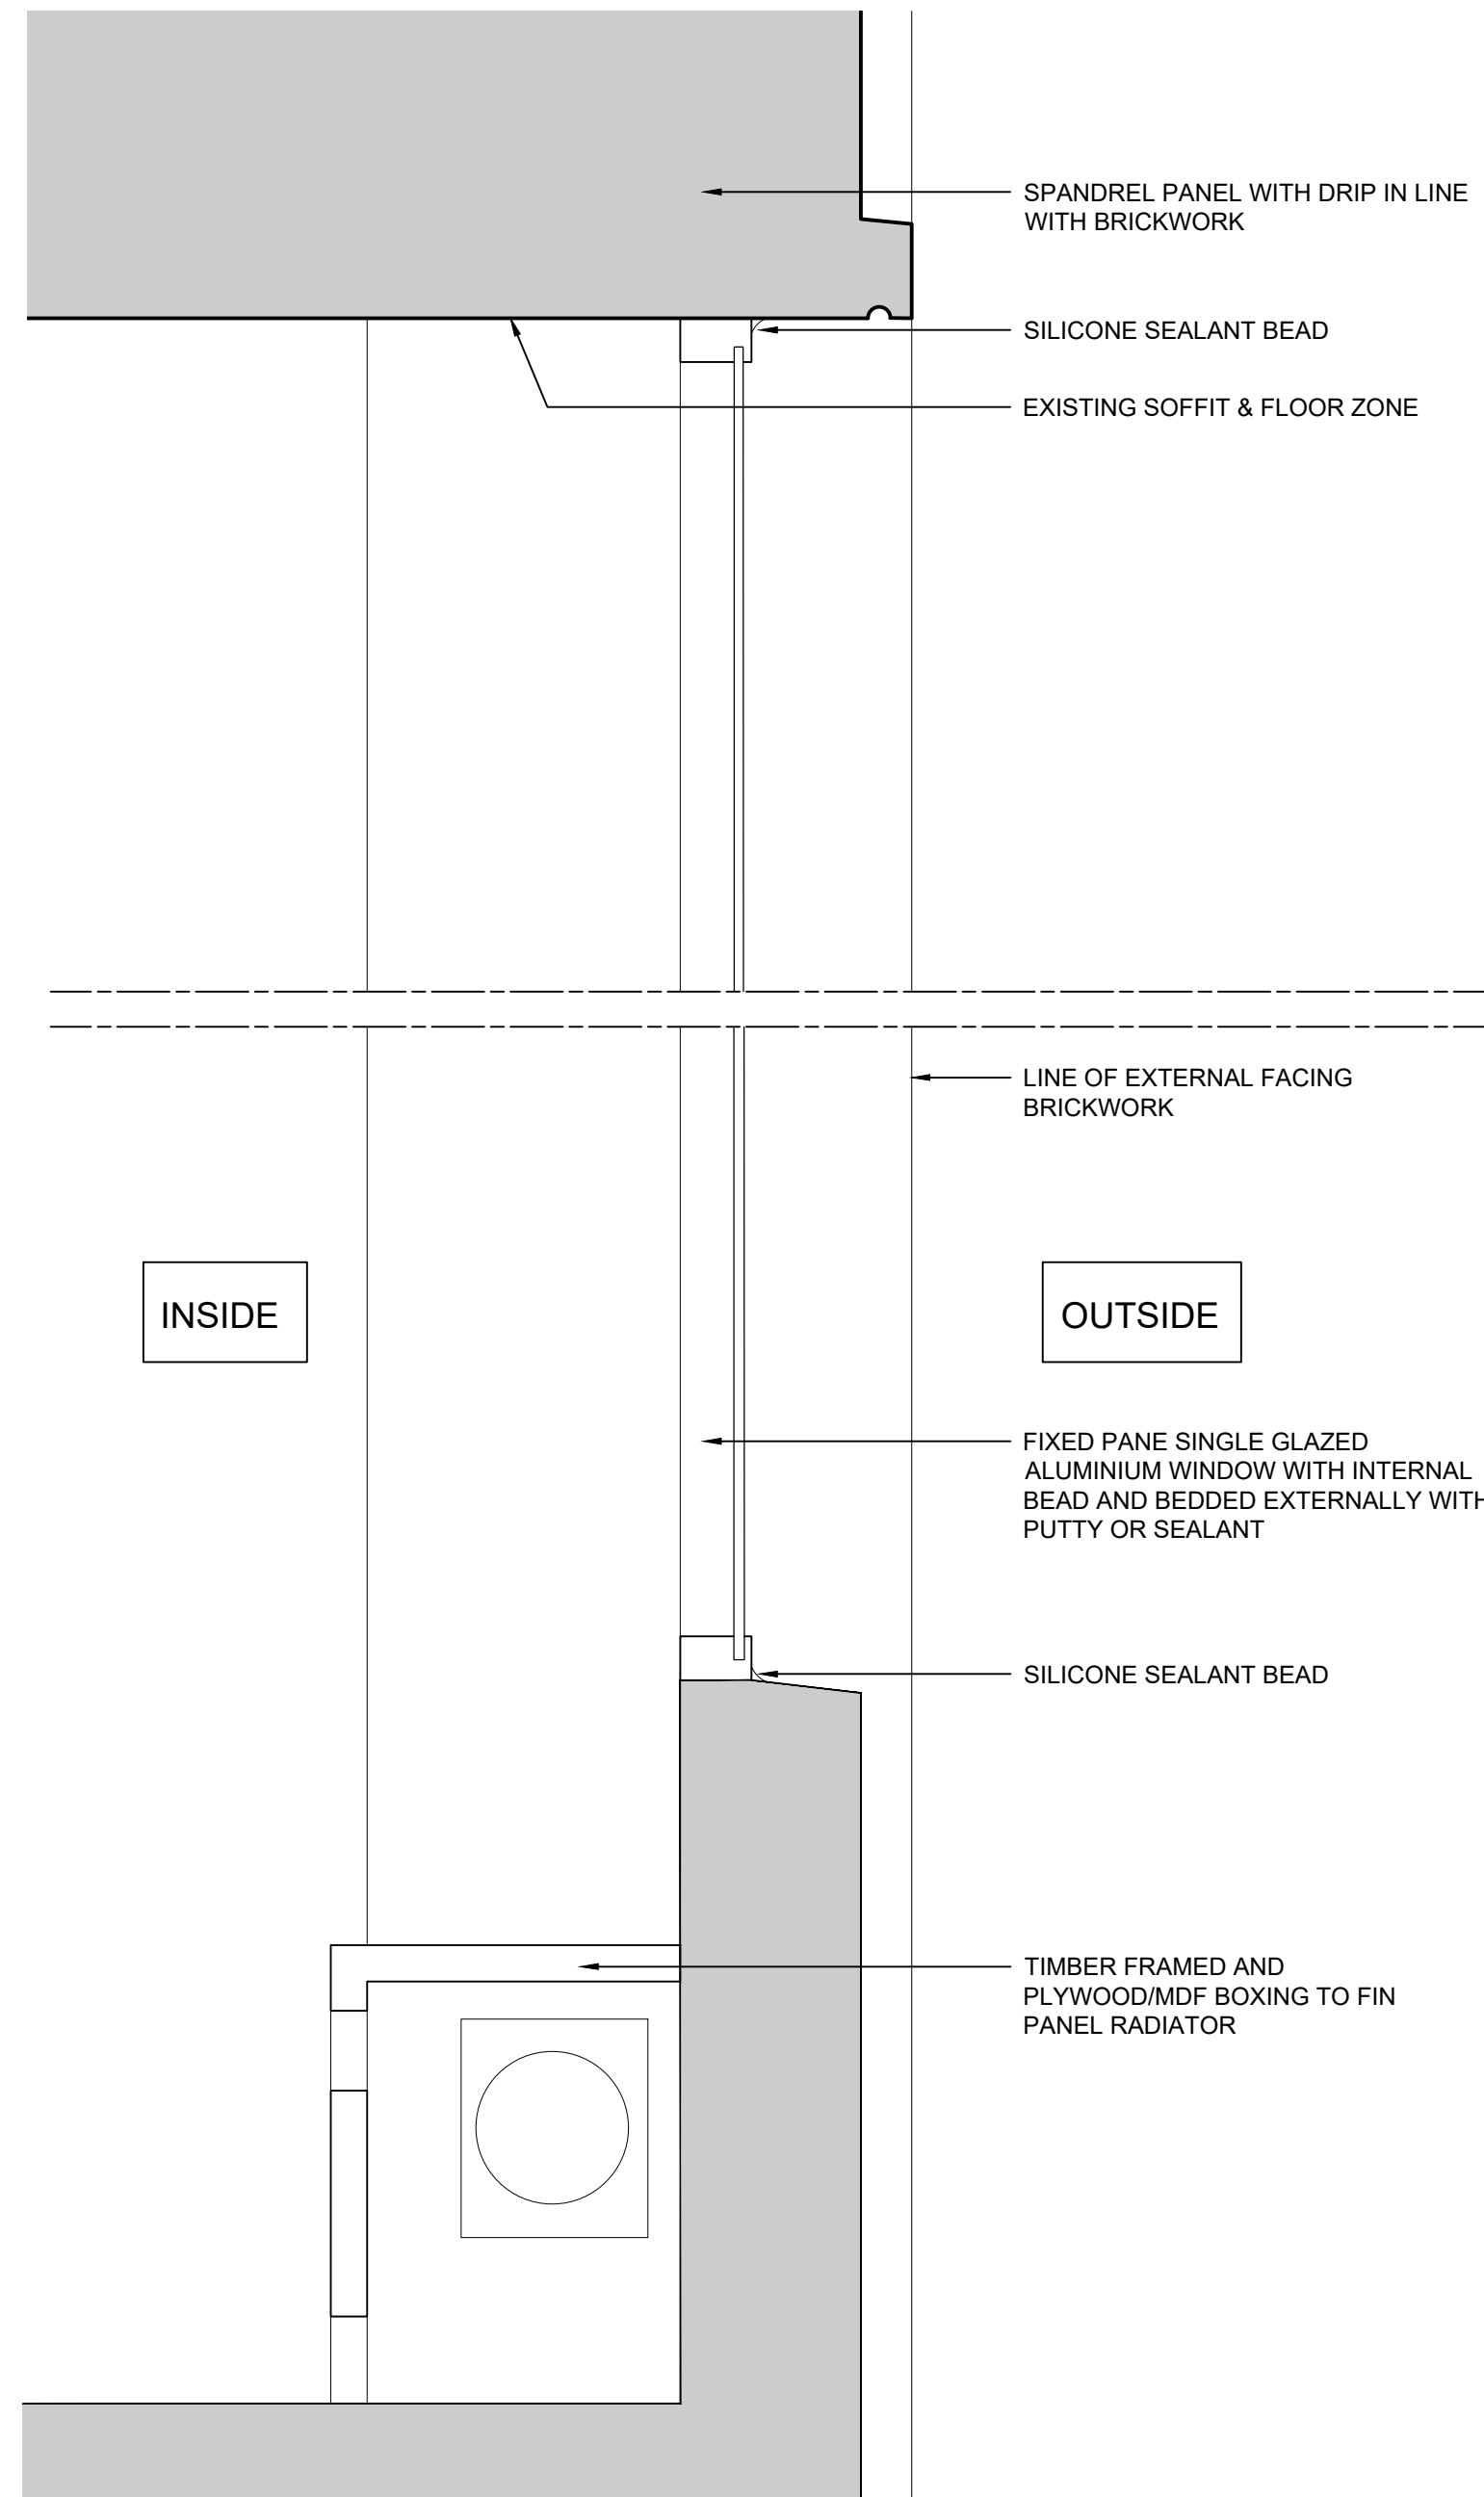


4 EXISTING ALUMINIUM WINDOW SECTION
1:5

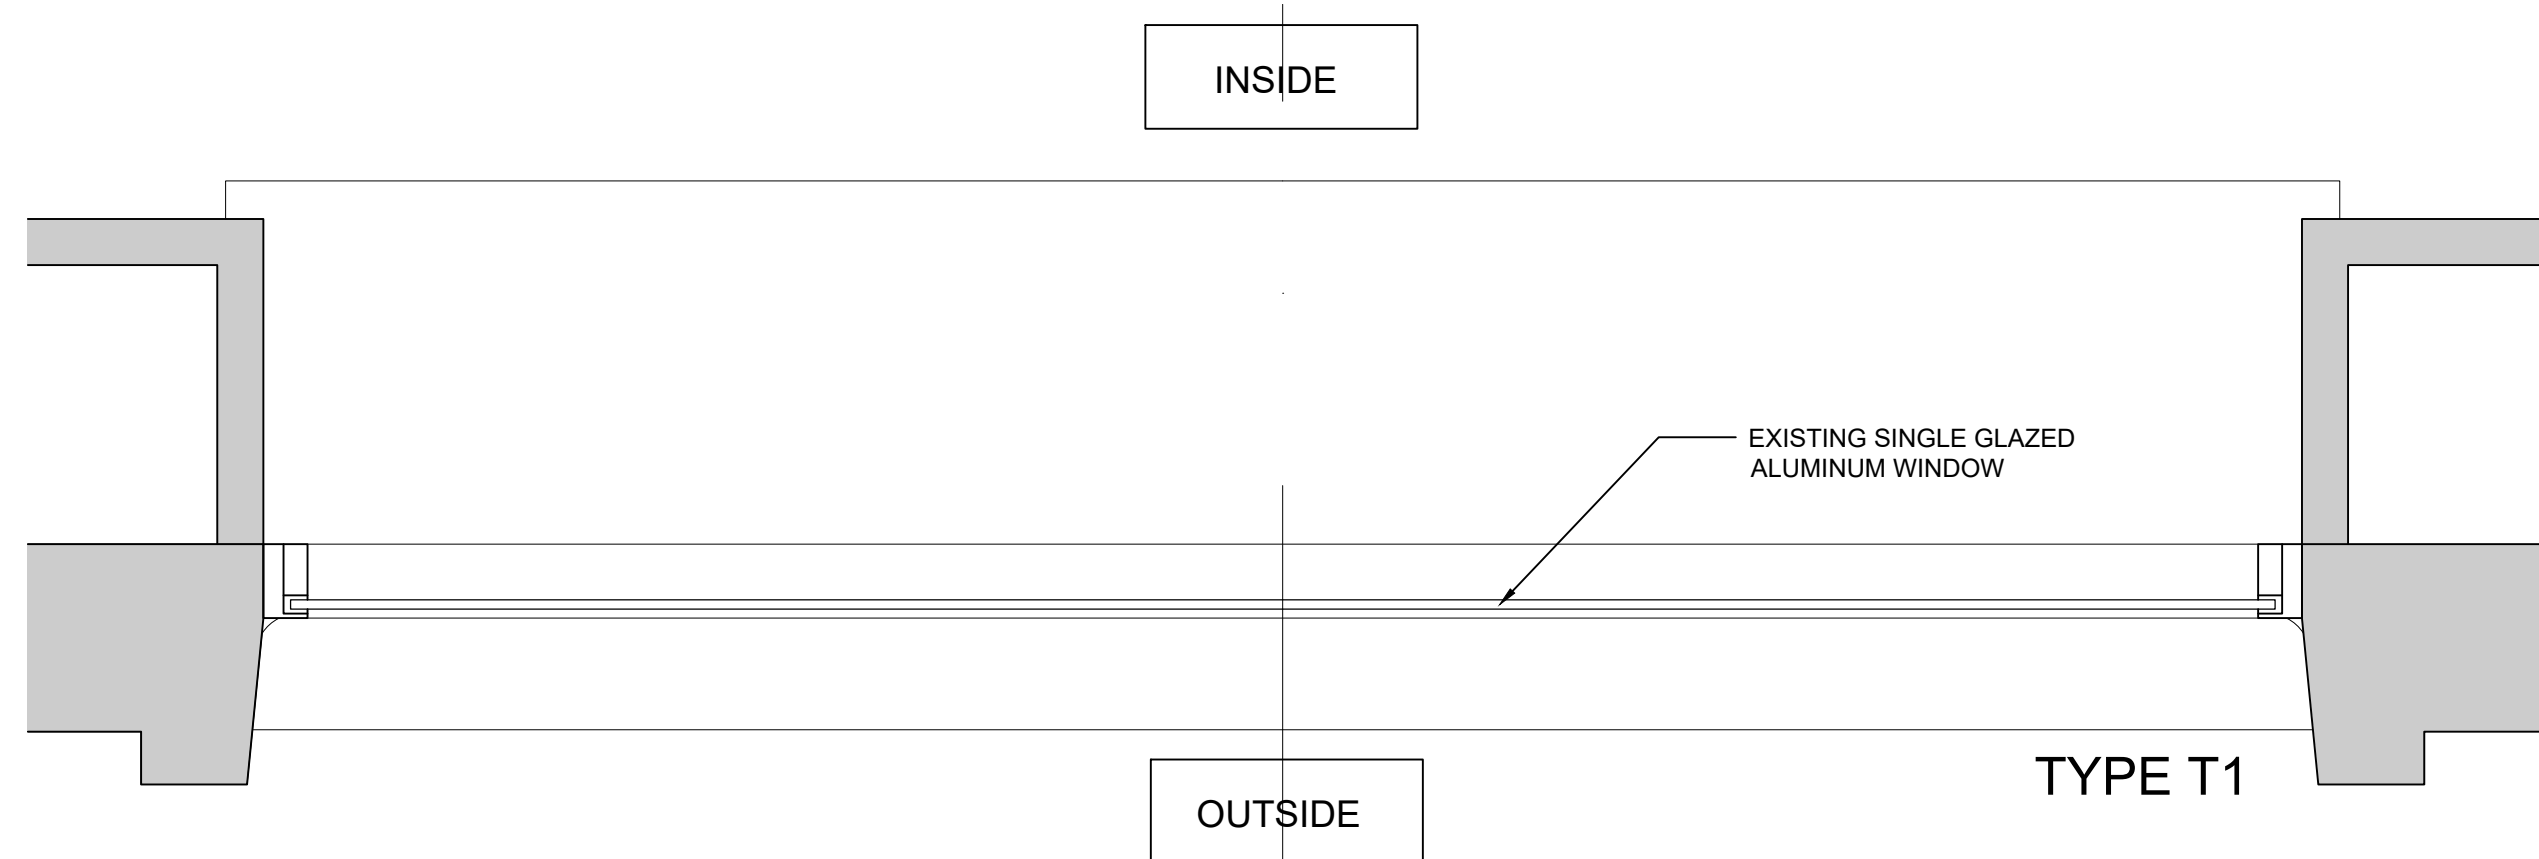

3 EXISTING ALUMINIUM WINDOW PLAN
1:5

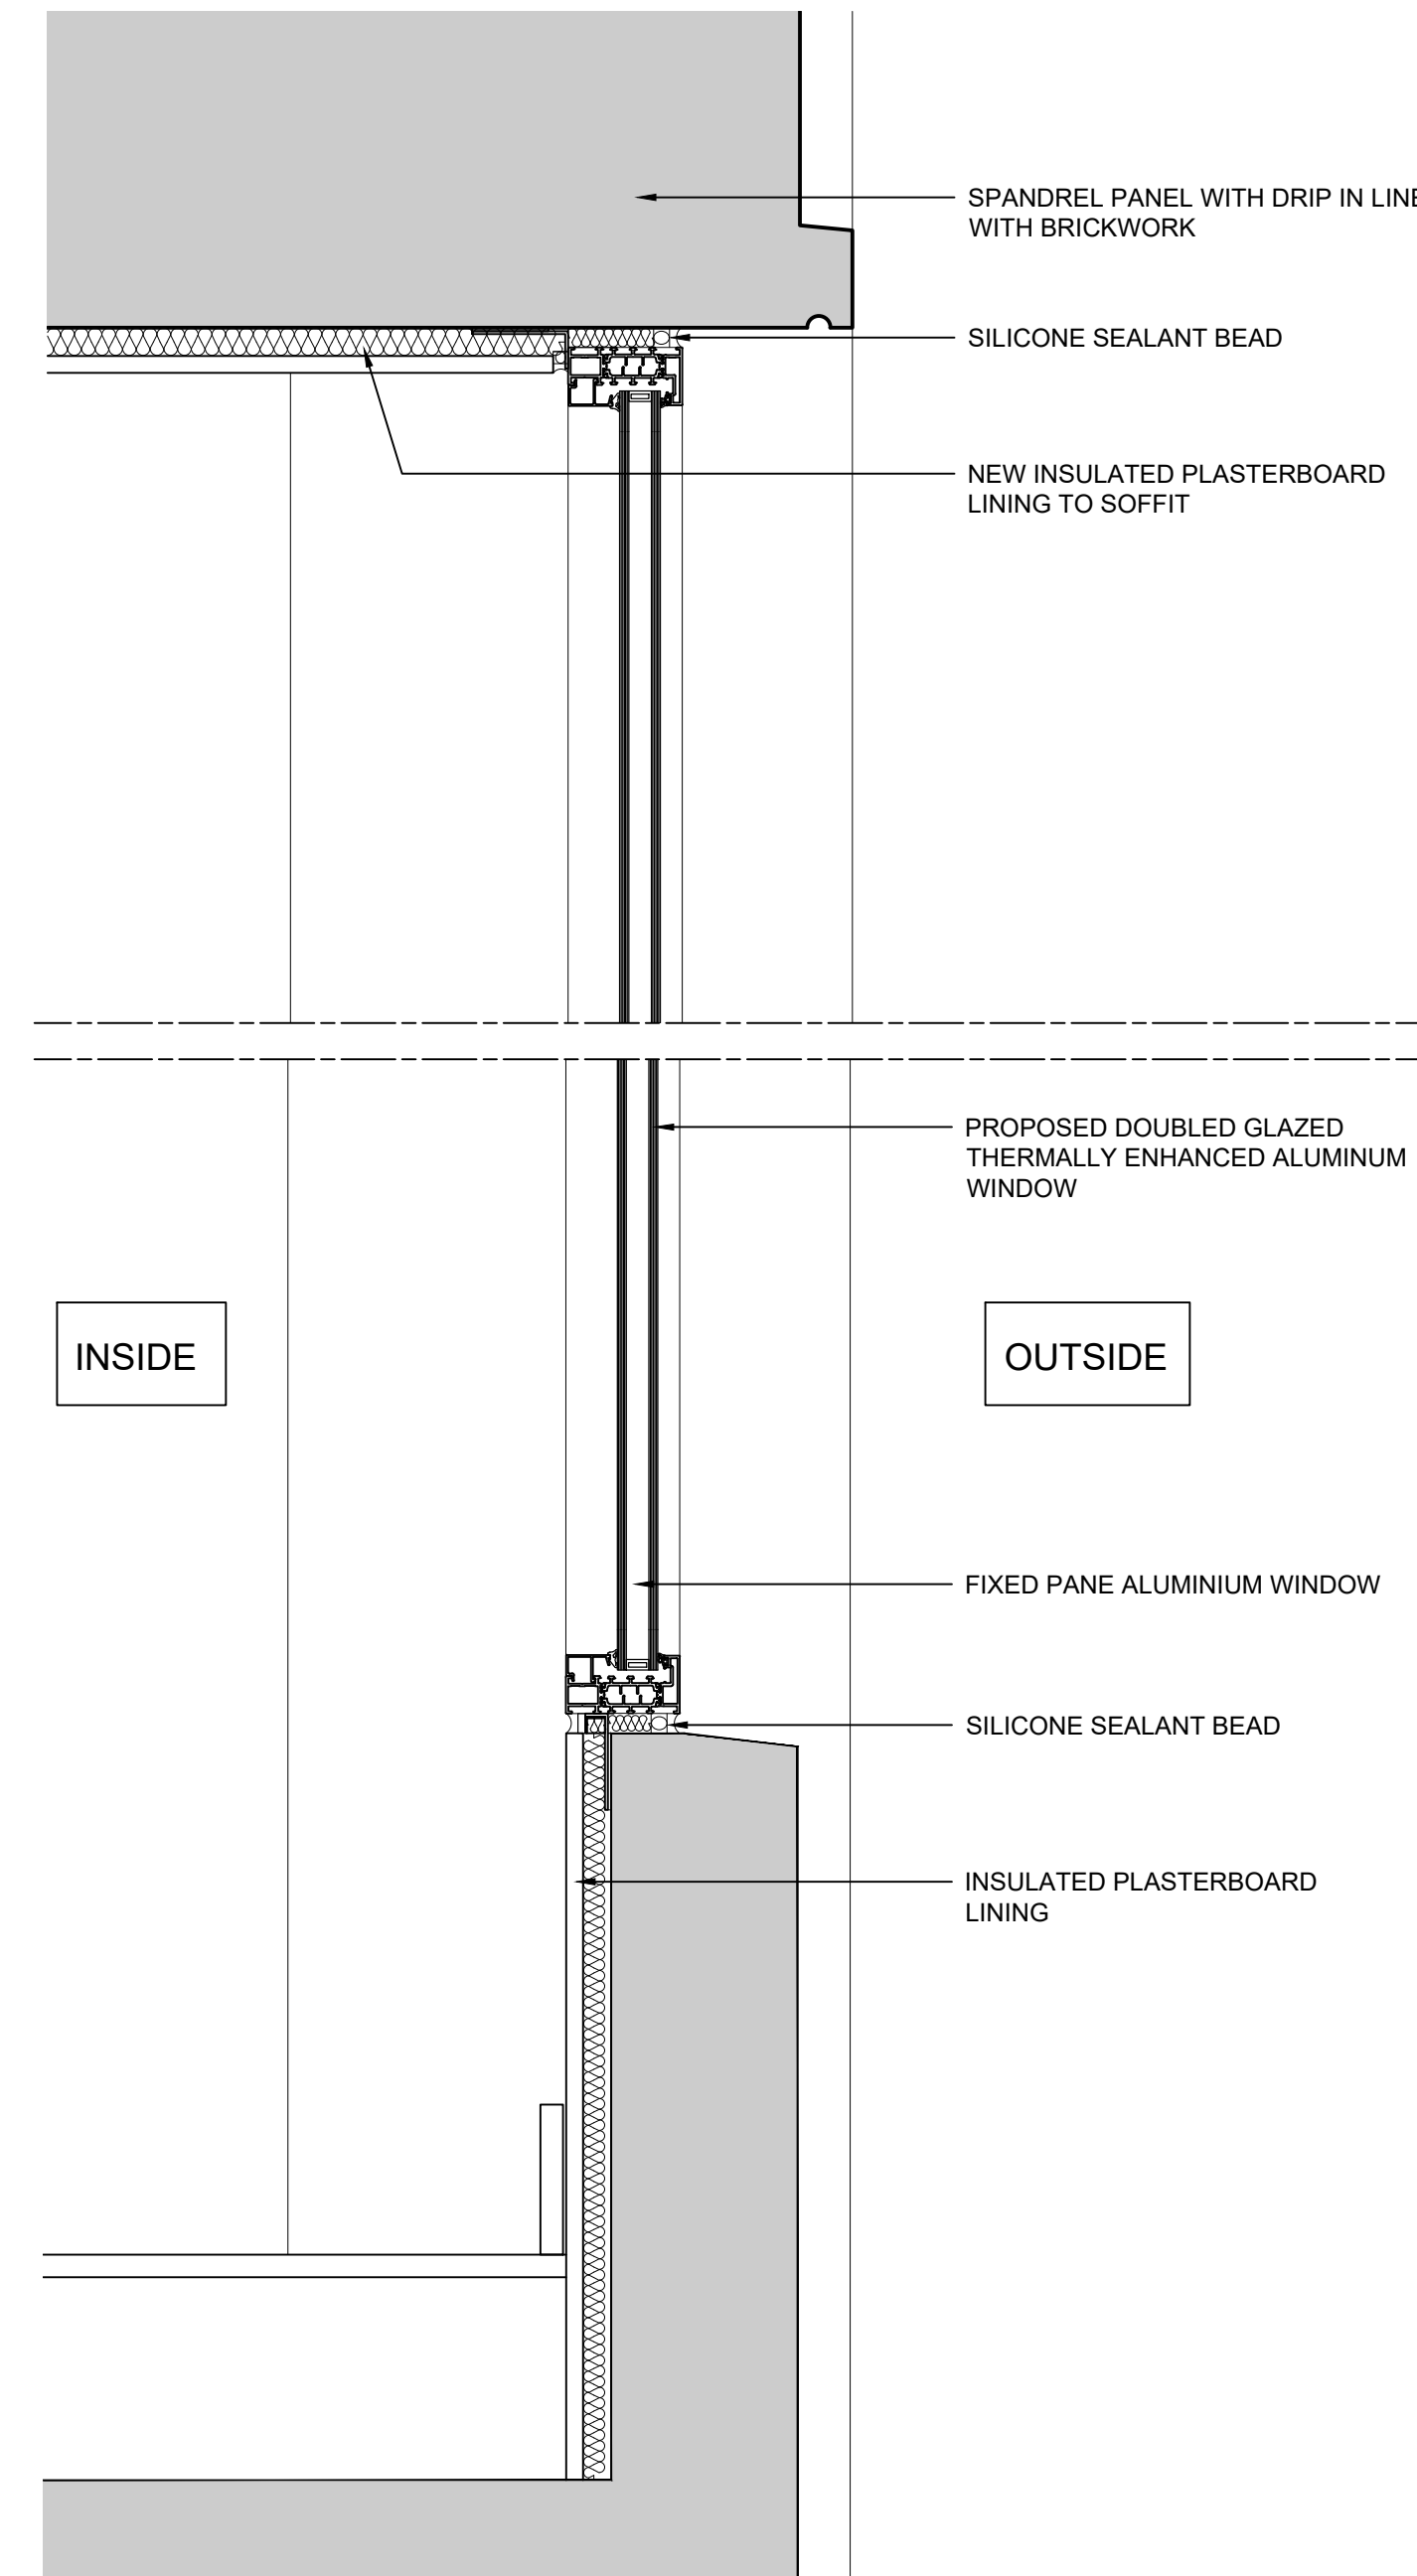

5 PROPOSED ALUMINIUM WINDOW SECTION
1:5

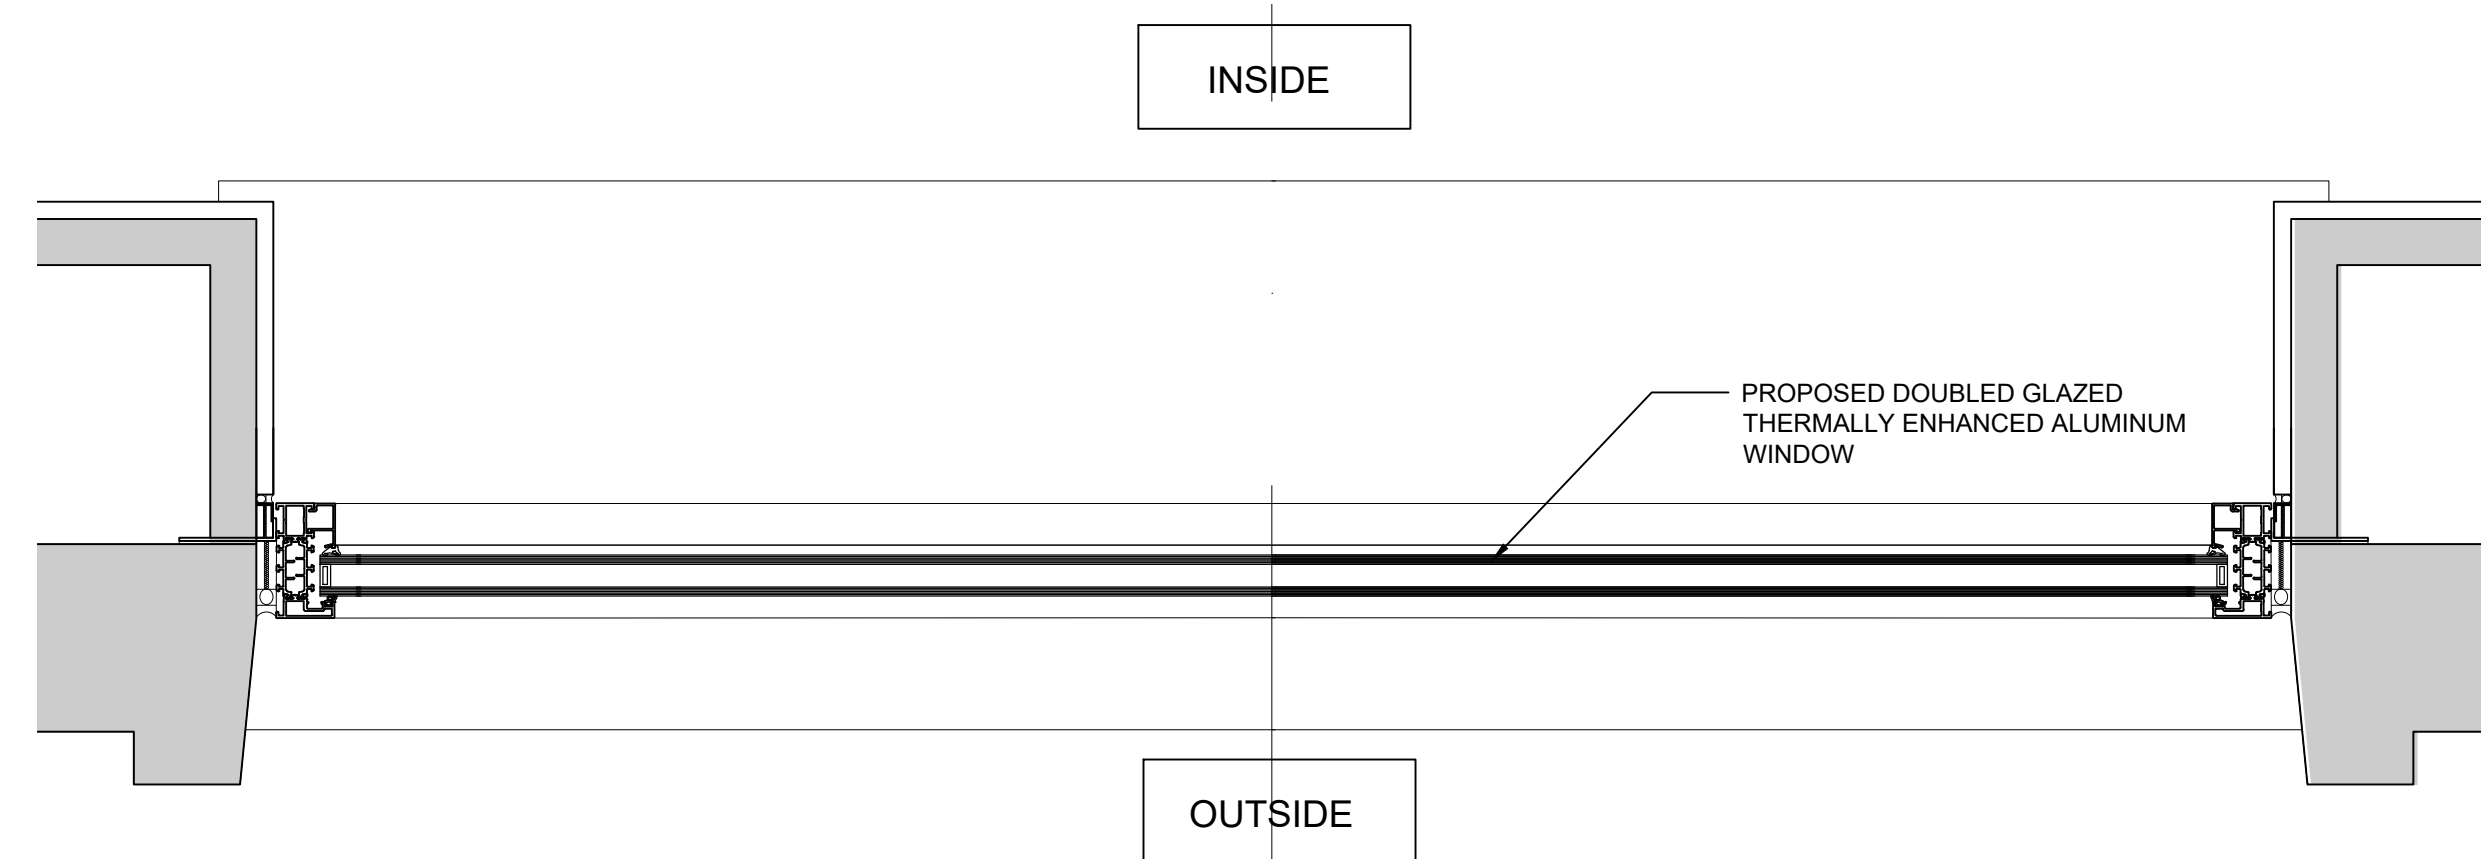

6 PROPOSED ALUMINIUM WINDOW PLAN
1:5

CLIENT

STRUCTURAL ENGINEER

SERVICES ENGINEER

CONSULTANT

KEY PLAN

NOTES:

DO NOT SCALE. FIGURED DIMENSIONS ONLY TO BE TAKEN FROM THIS DRAWING. CHECK DIMENSIONS ON SITE AND REPORT DISCREPANCIES TO THE ARCHITECT.

THIS DRAWING IS PROTECTED BY COPYRIGHT.

ALL AREAS HAVE BEEN MEASURED FROM CURRENT DRAWINGS. THEY MAY VARY BECAUSE OF (EG) SURVEY, DESIGN DEVELOPMENT, CONSTRUCTION TOLERANCES, STATUTORY REQUIREMENTS OR RE-DEFINITION OF THE AREAS TO BE MEASURED.

Rev.	Date	Comment	AJH	DB
P1	01.12.21	Issue for planning application	AJH	DB

Issue Purpose
PLANNING

tp bennett

One America Street London SE1 ONE | +44 (0)20 2408 2000 | www.tpennett.com

Project
UK House
162-164 Oxford Street
London, W1 1NN


Drawing Title
Levels 1-5 Window Type T1
Existing and Proposed
Aluminium Window Details

Drawn	Date	Scale	Alt. Ref.
AJH	30.11.21	@ A1 1:5	File

tp bennett Project No. Drawing Number Rev
UKH-TPB-DR-AR-61037 P1

EXISTING


PROPOSED

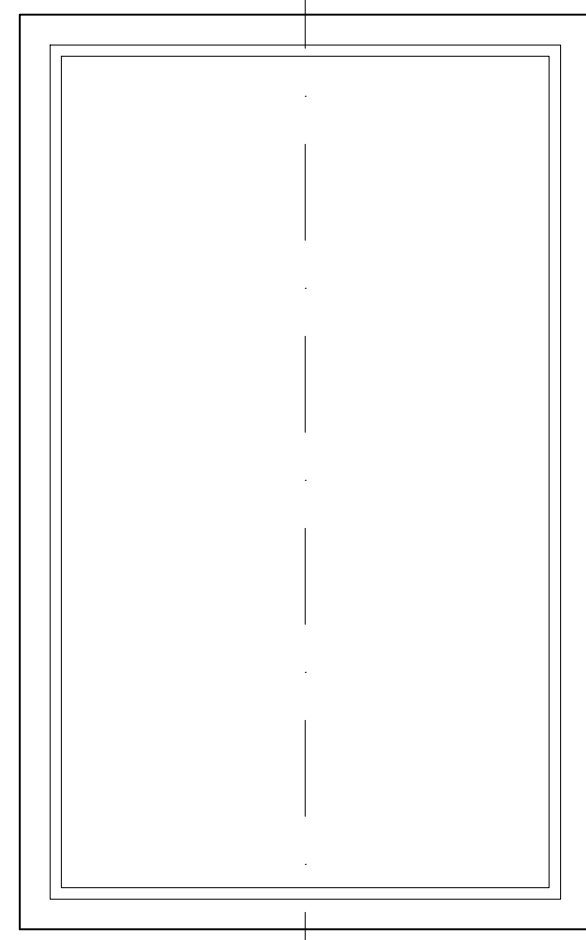


1 WINDOW ELEVATION
1:20




2 PHOTO FROM ALUMINIUM WINDOW
NTS

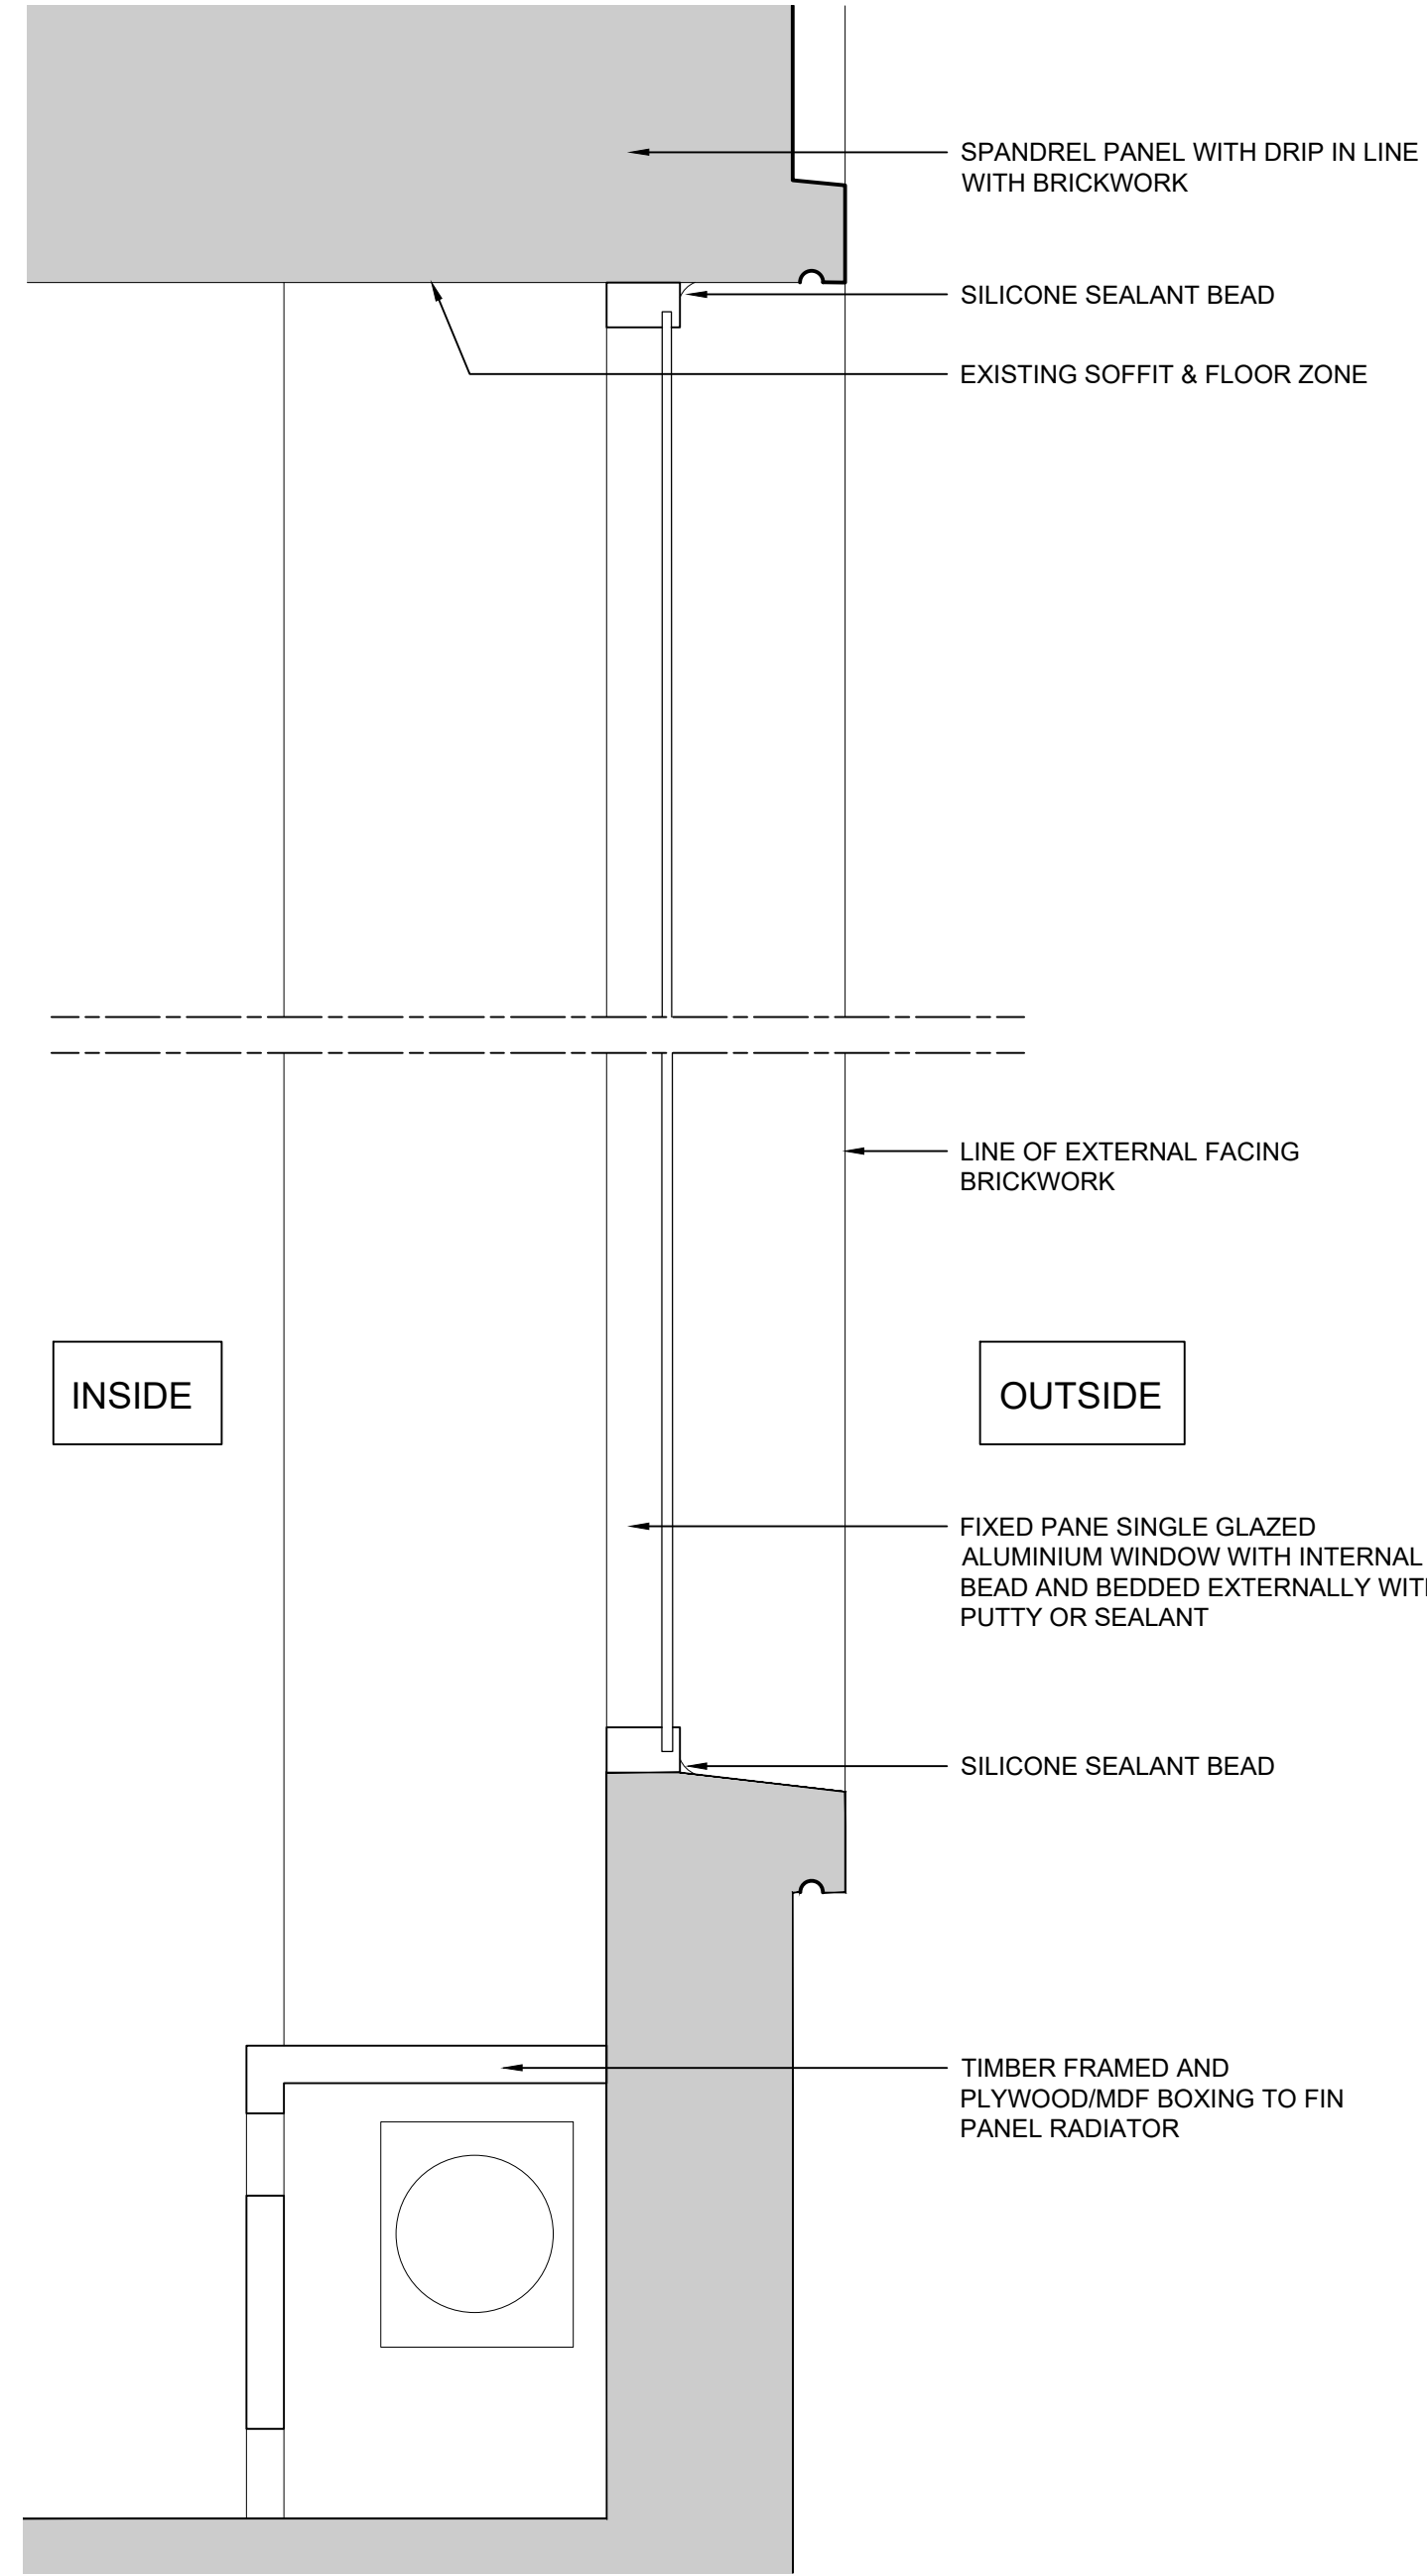


4 EXISTING ALUMINIUM WINDOW SECTION
1:5

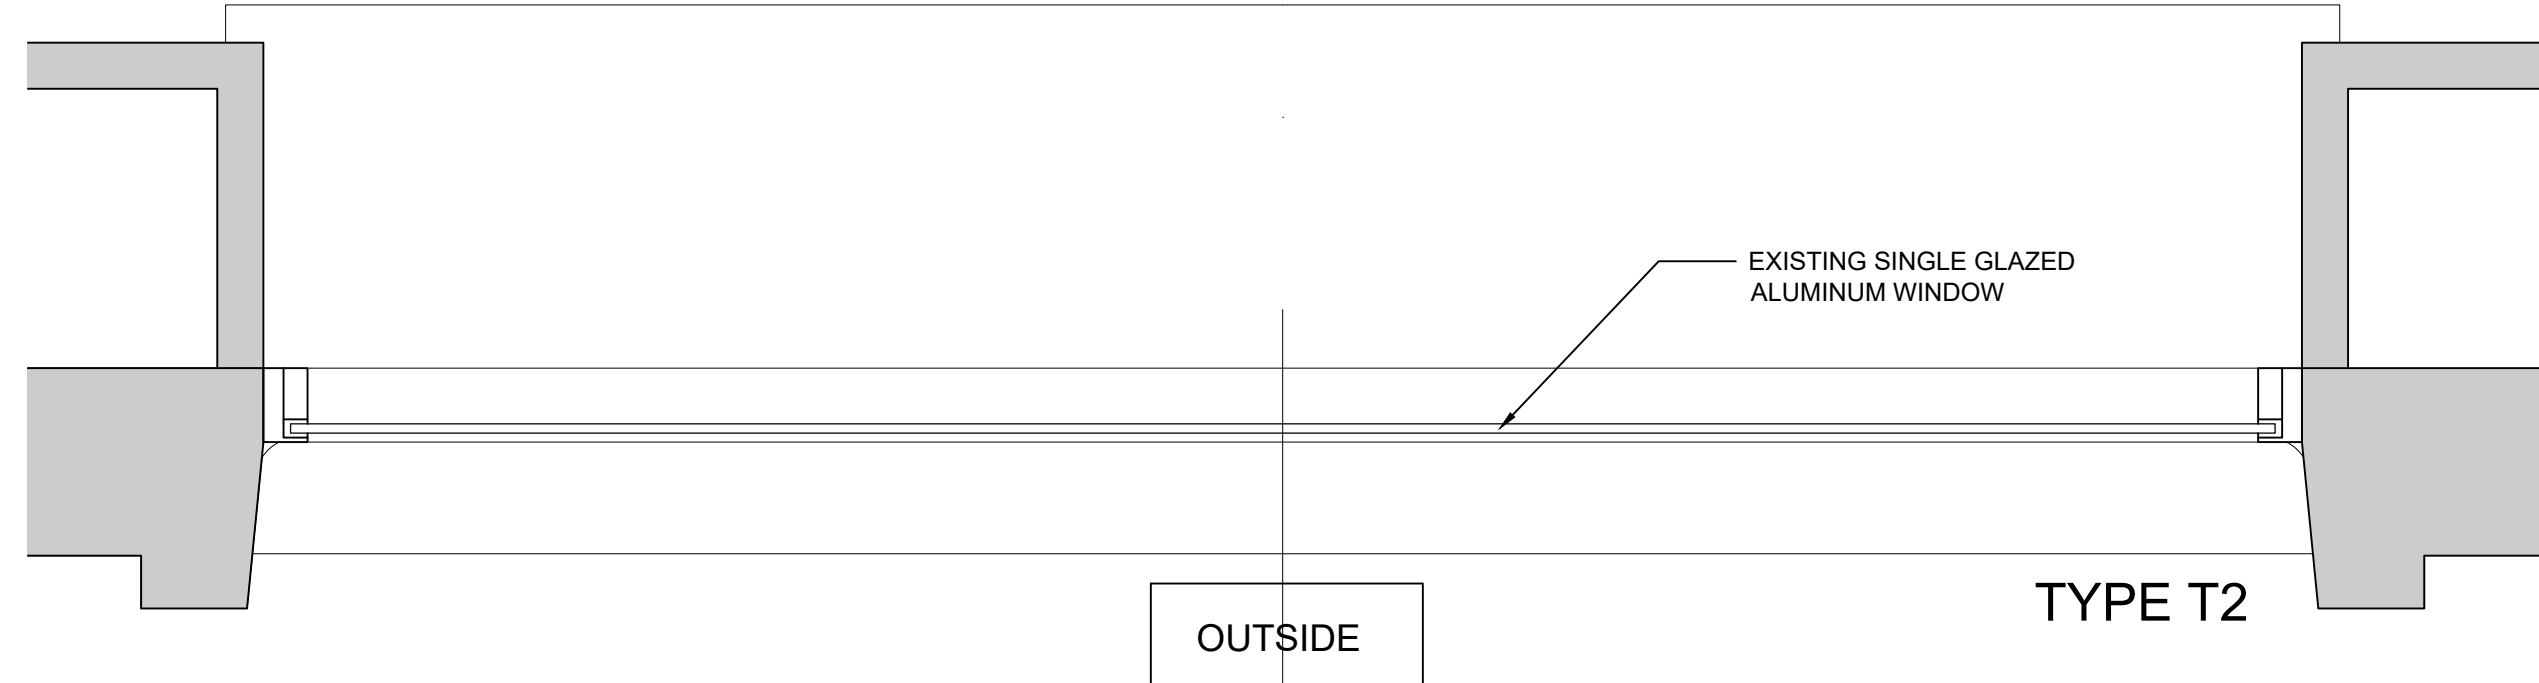

3 EXISTING ALUMINIUM WINDOW PLAN
1:5

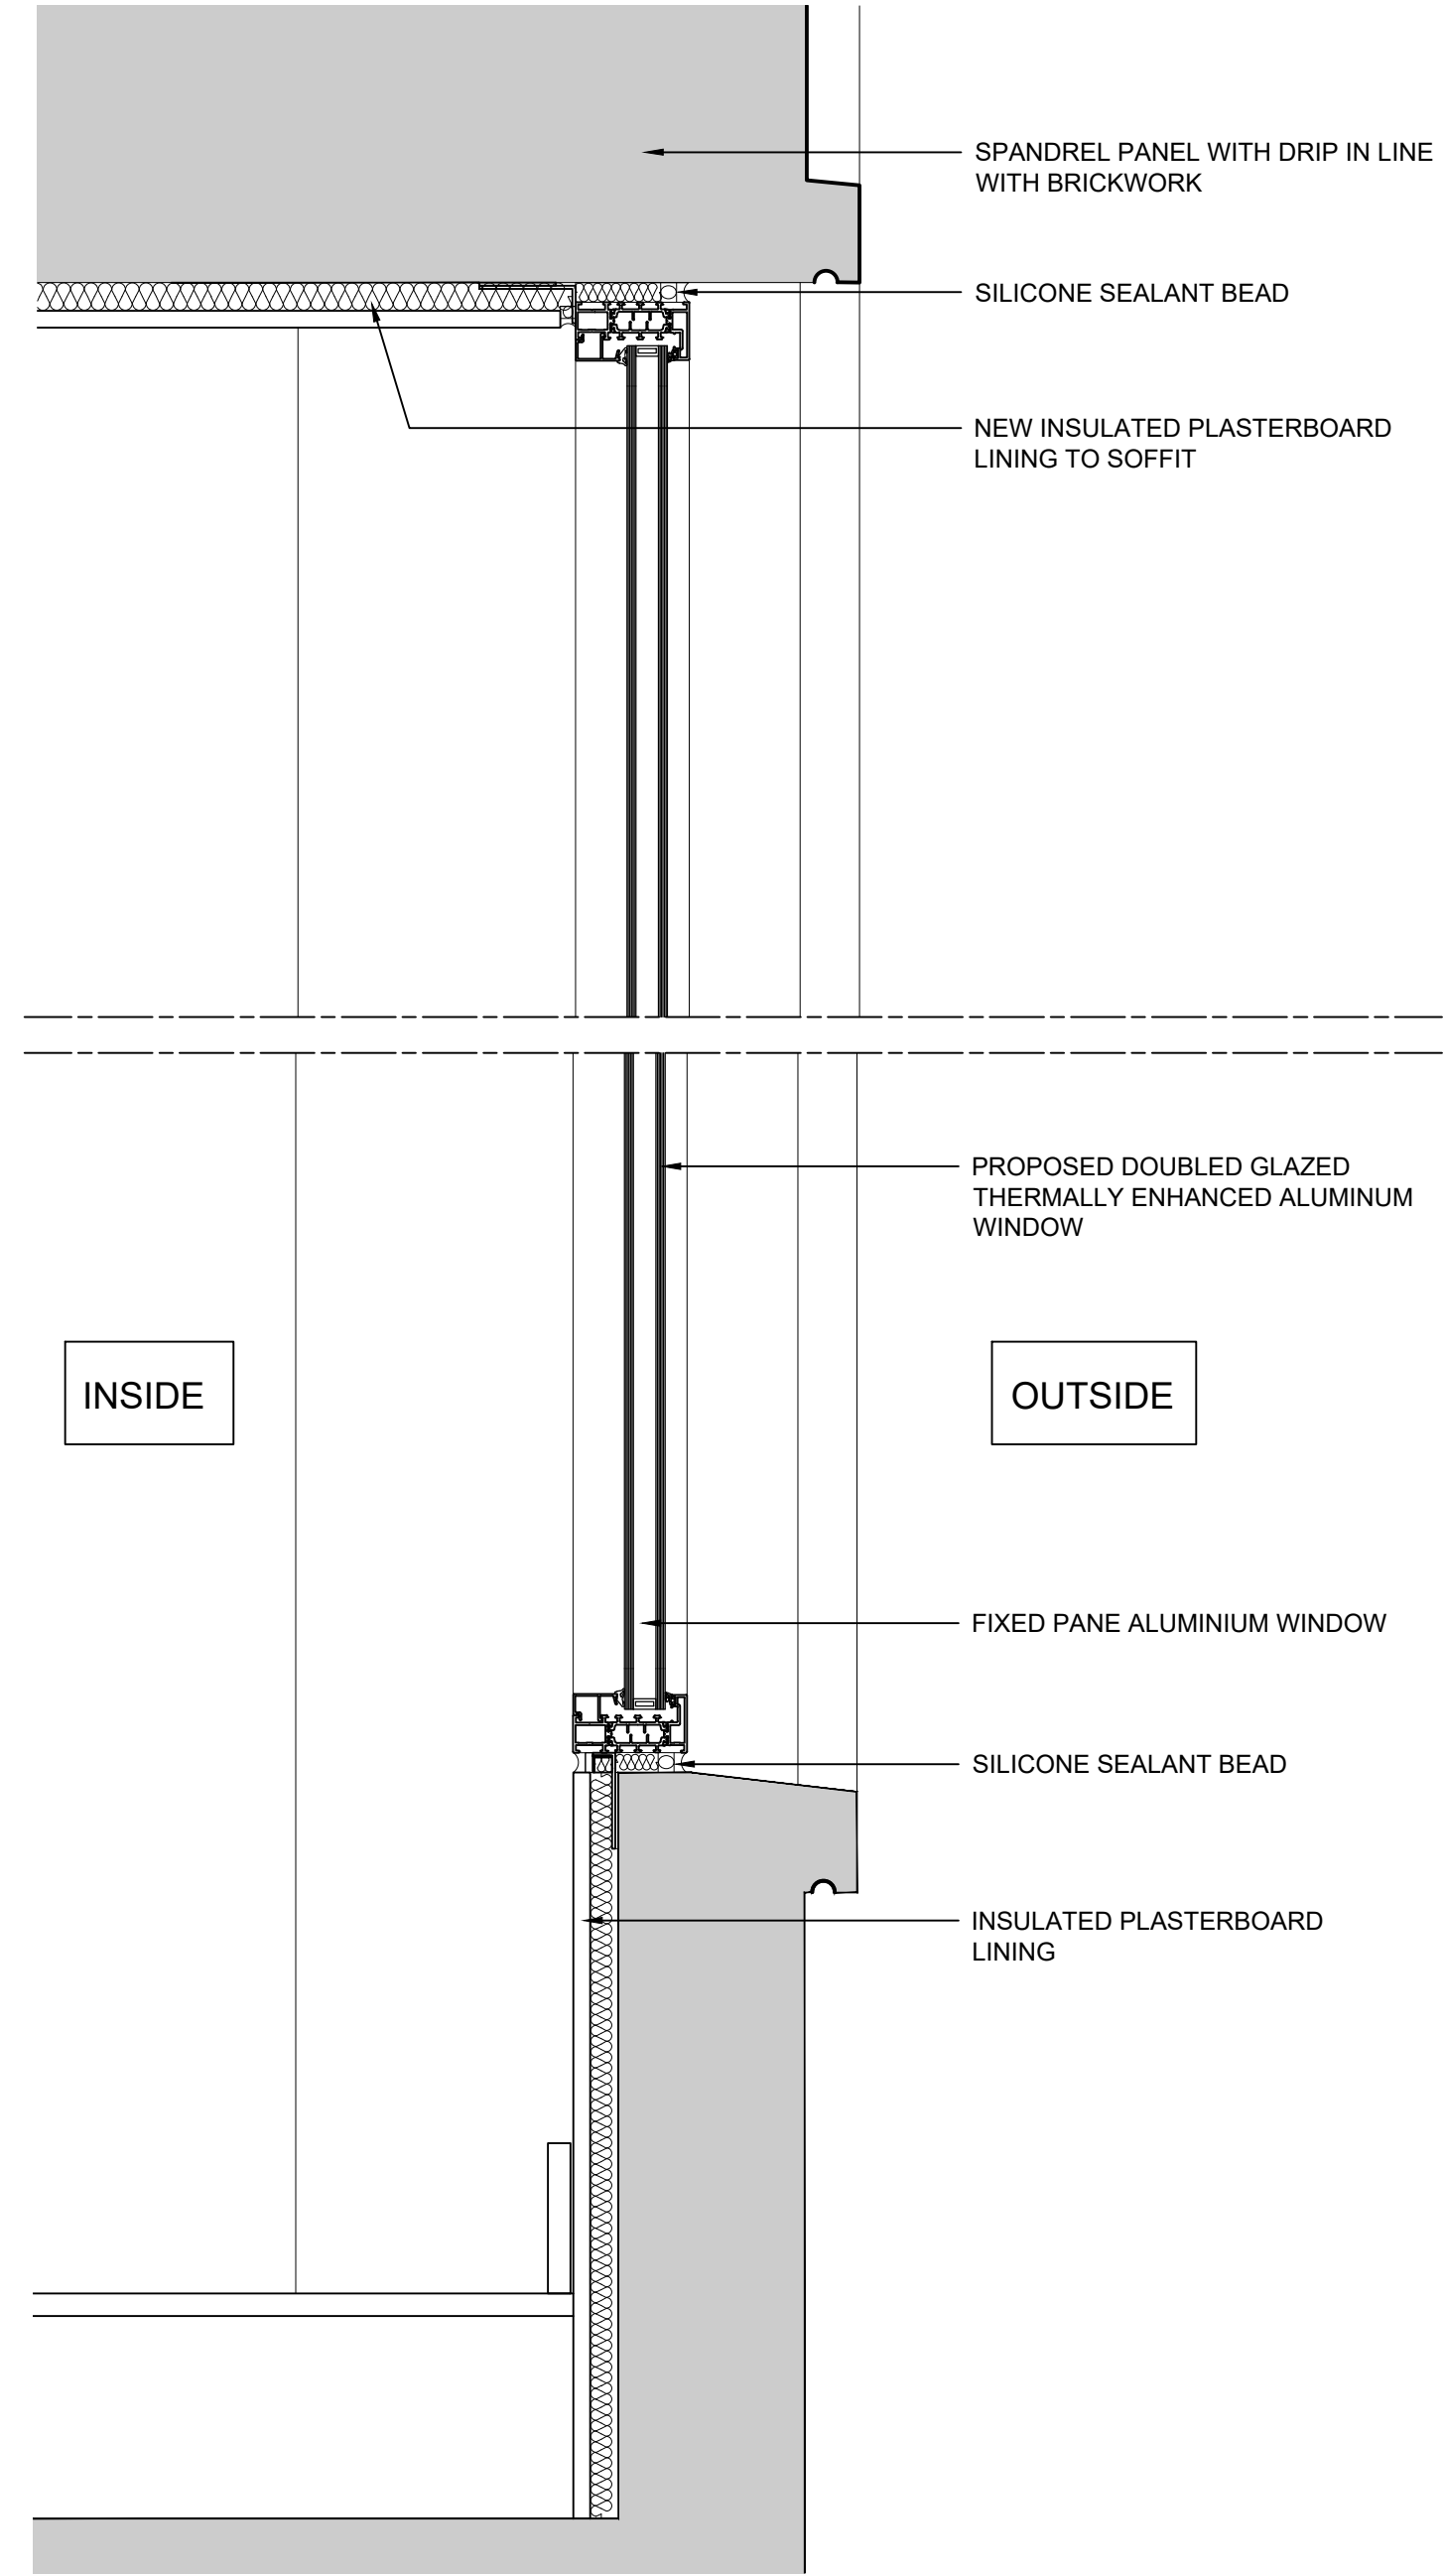

5 PROPOSED ALUMINIUM WINDOW SECTION
1:5

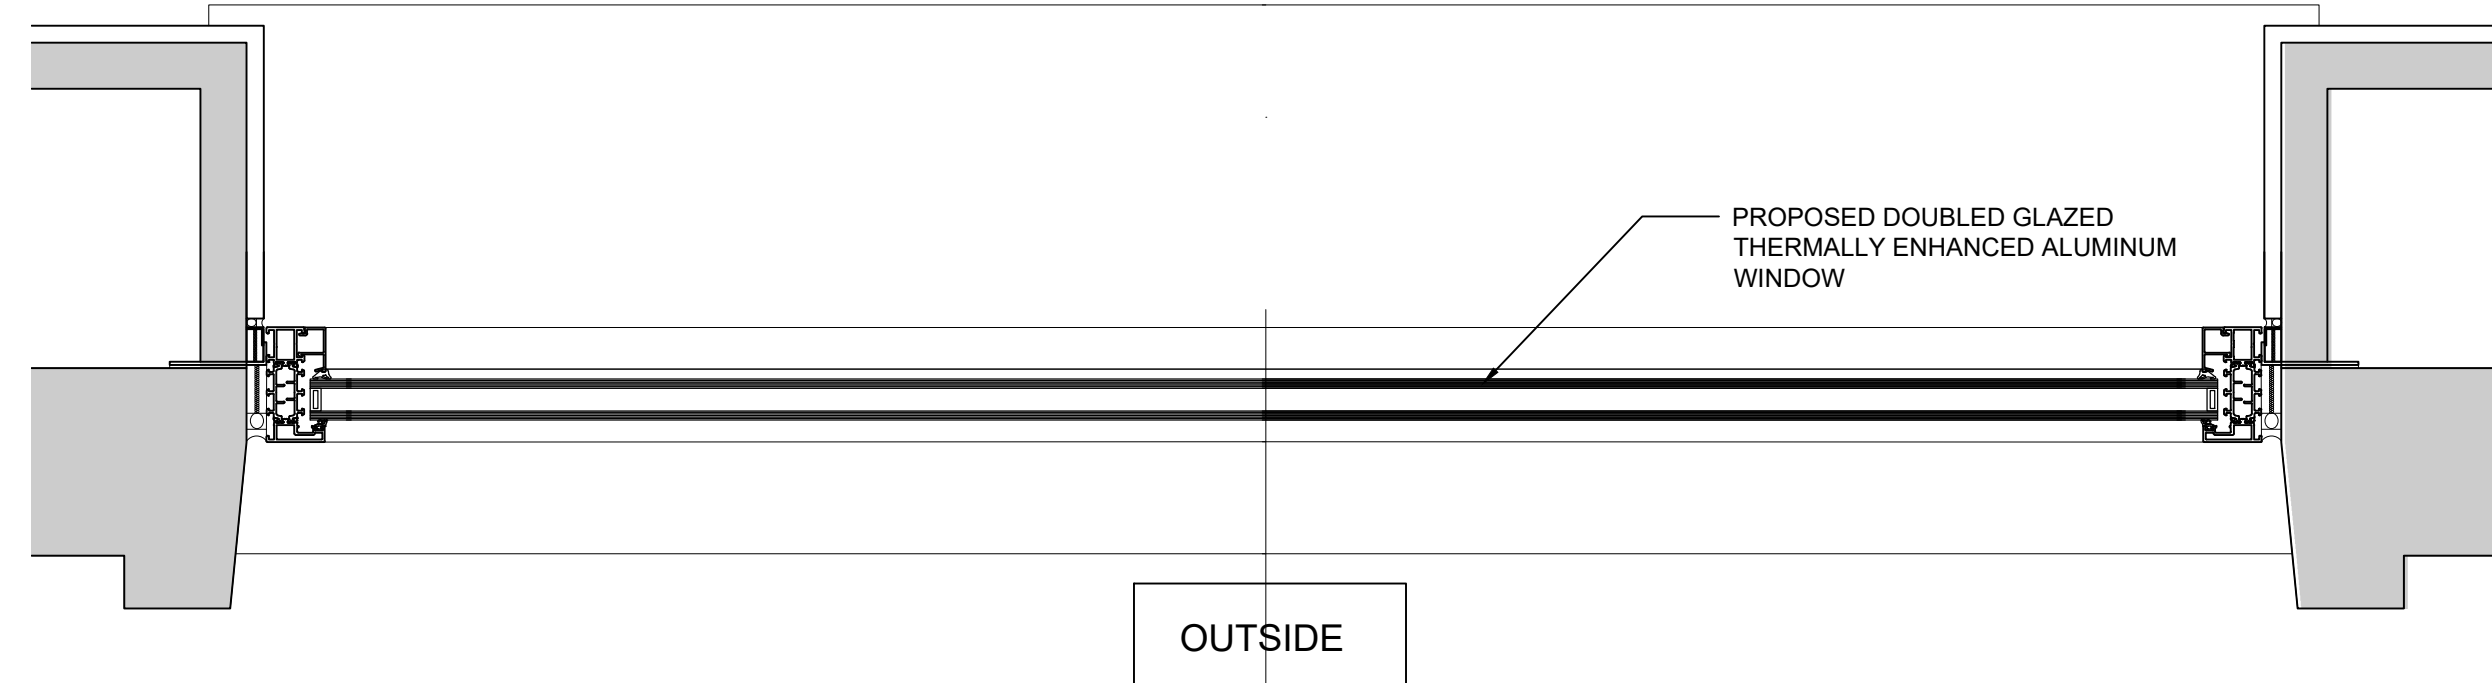

6 PROPOSED ALUMINIUM WINDOW PLAN
1:5

CLIENT

STRUCTURAL ENGINEER

SERVICES ENGINEER

CONSULTANT

KEY PLAN

NOTES:

DO NOT SCALE. FIGURED DIMENSIONS ONLY TO BE TAKEN FROM THIS DRAWING. CHECK DIMENSIONS ON SITE AND REPORT DISCREPANCIES TO THE ARCHITECT.

THIS DRAWING IS PROTECTED BY COPYRIGHT.

ALL AREAS HAVE BEEN MEASURED FROM CURRENT DRAWINGS. THEY MAY VARY BECAUSE OF (EG) SURVEY, DESIGN DEVELOPMENT, CONSTRUCTION TOLERANCES, STATUTORY REQUIREMENTS OR RE-DEFINITION OF THE AREAS TO BE MEASURED.

Rev.	Date	Comment	AJH	DB
P1	01.12.21	Issue for planning application	AJH	DB

Issue Purpose
PLANNING

tp bennett

One America Street London SE1 0NE | +44 (0)20 2408 2000 | www.tpennett.com

Project
UK House
162-164 Oxford Street
London, W1 1NN


Drawing Title
Levels 1-5 Window Type T2
Existing and Proposed
Aluminium Window Details

Drawn	Date	Scale	Alt. Ref.
AJH	29.11.21	1:5 @ A1	File

tp bennett Project No. Drawing Number Rev
UKH-TPB-DR-AR-61038 P1

EXISTING


PROPOSED

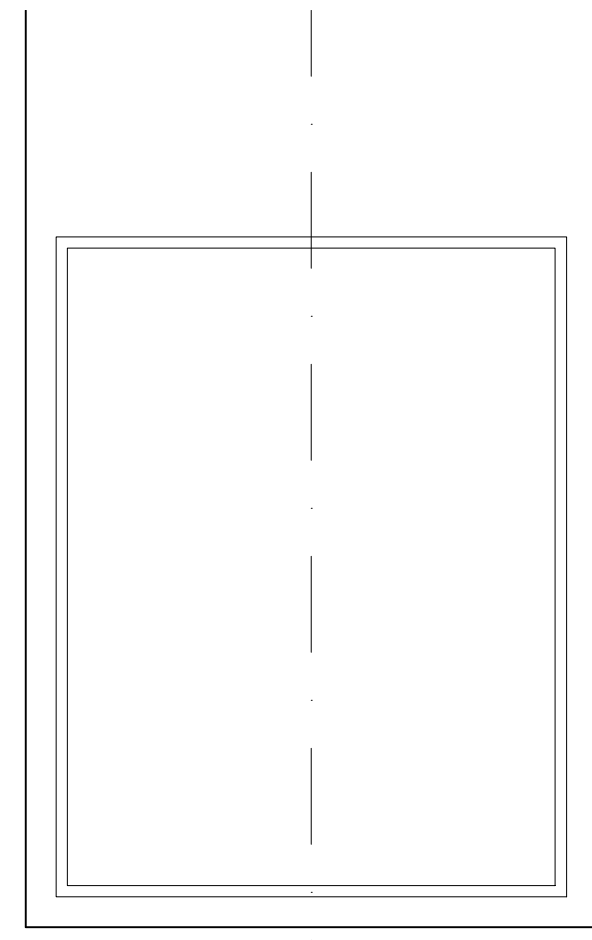


1 WINDOW ELEVATION
1/20




2 PHOTO FROM ALUMINIUM WINDOW
NTS

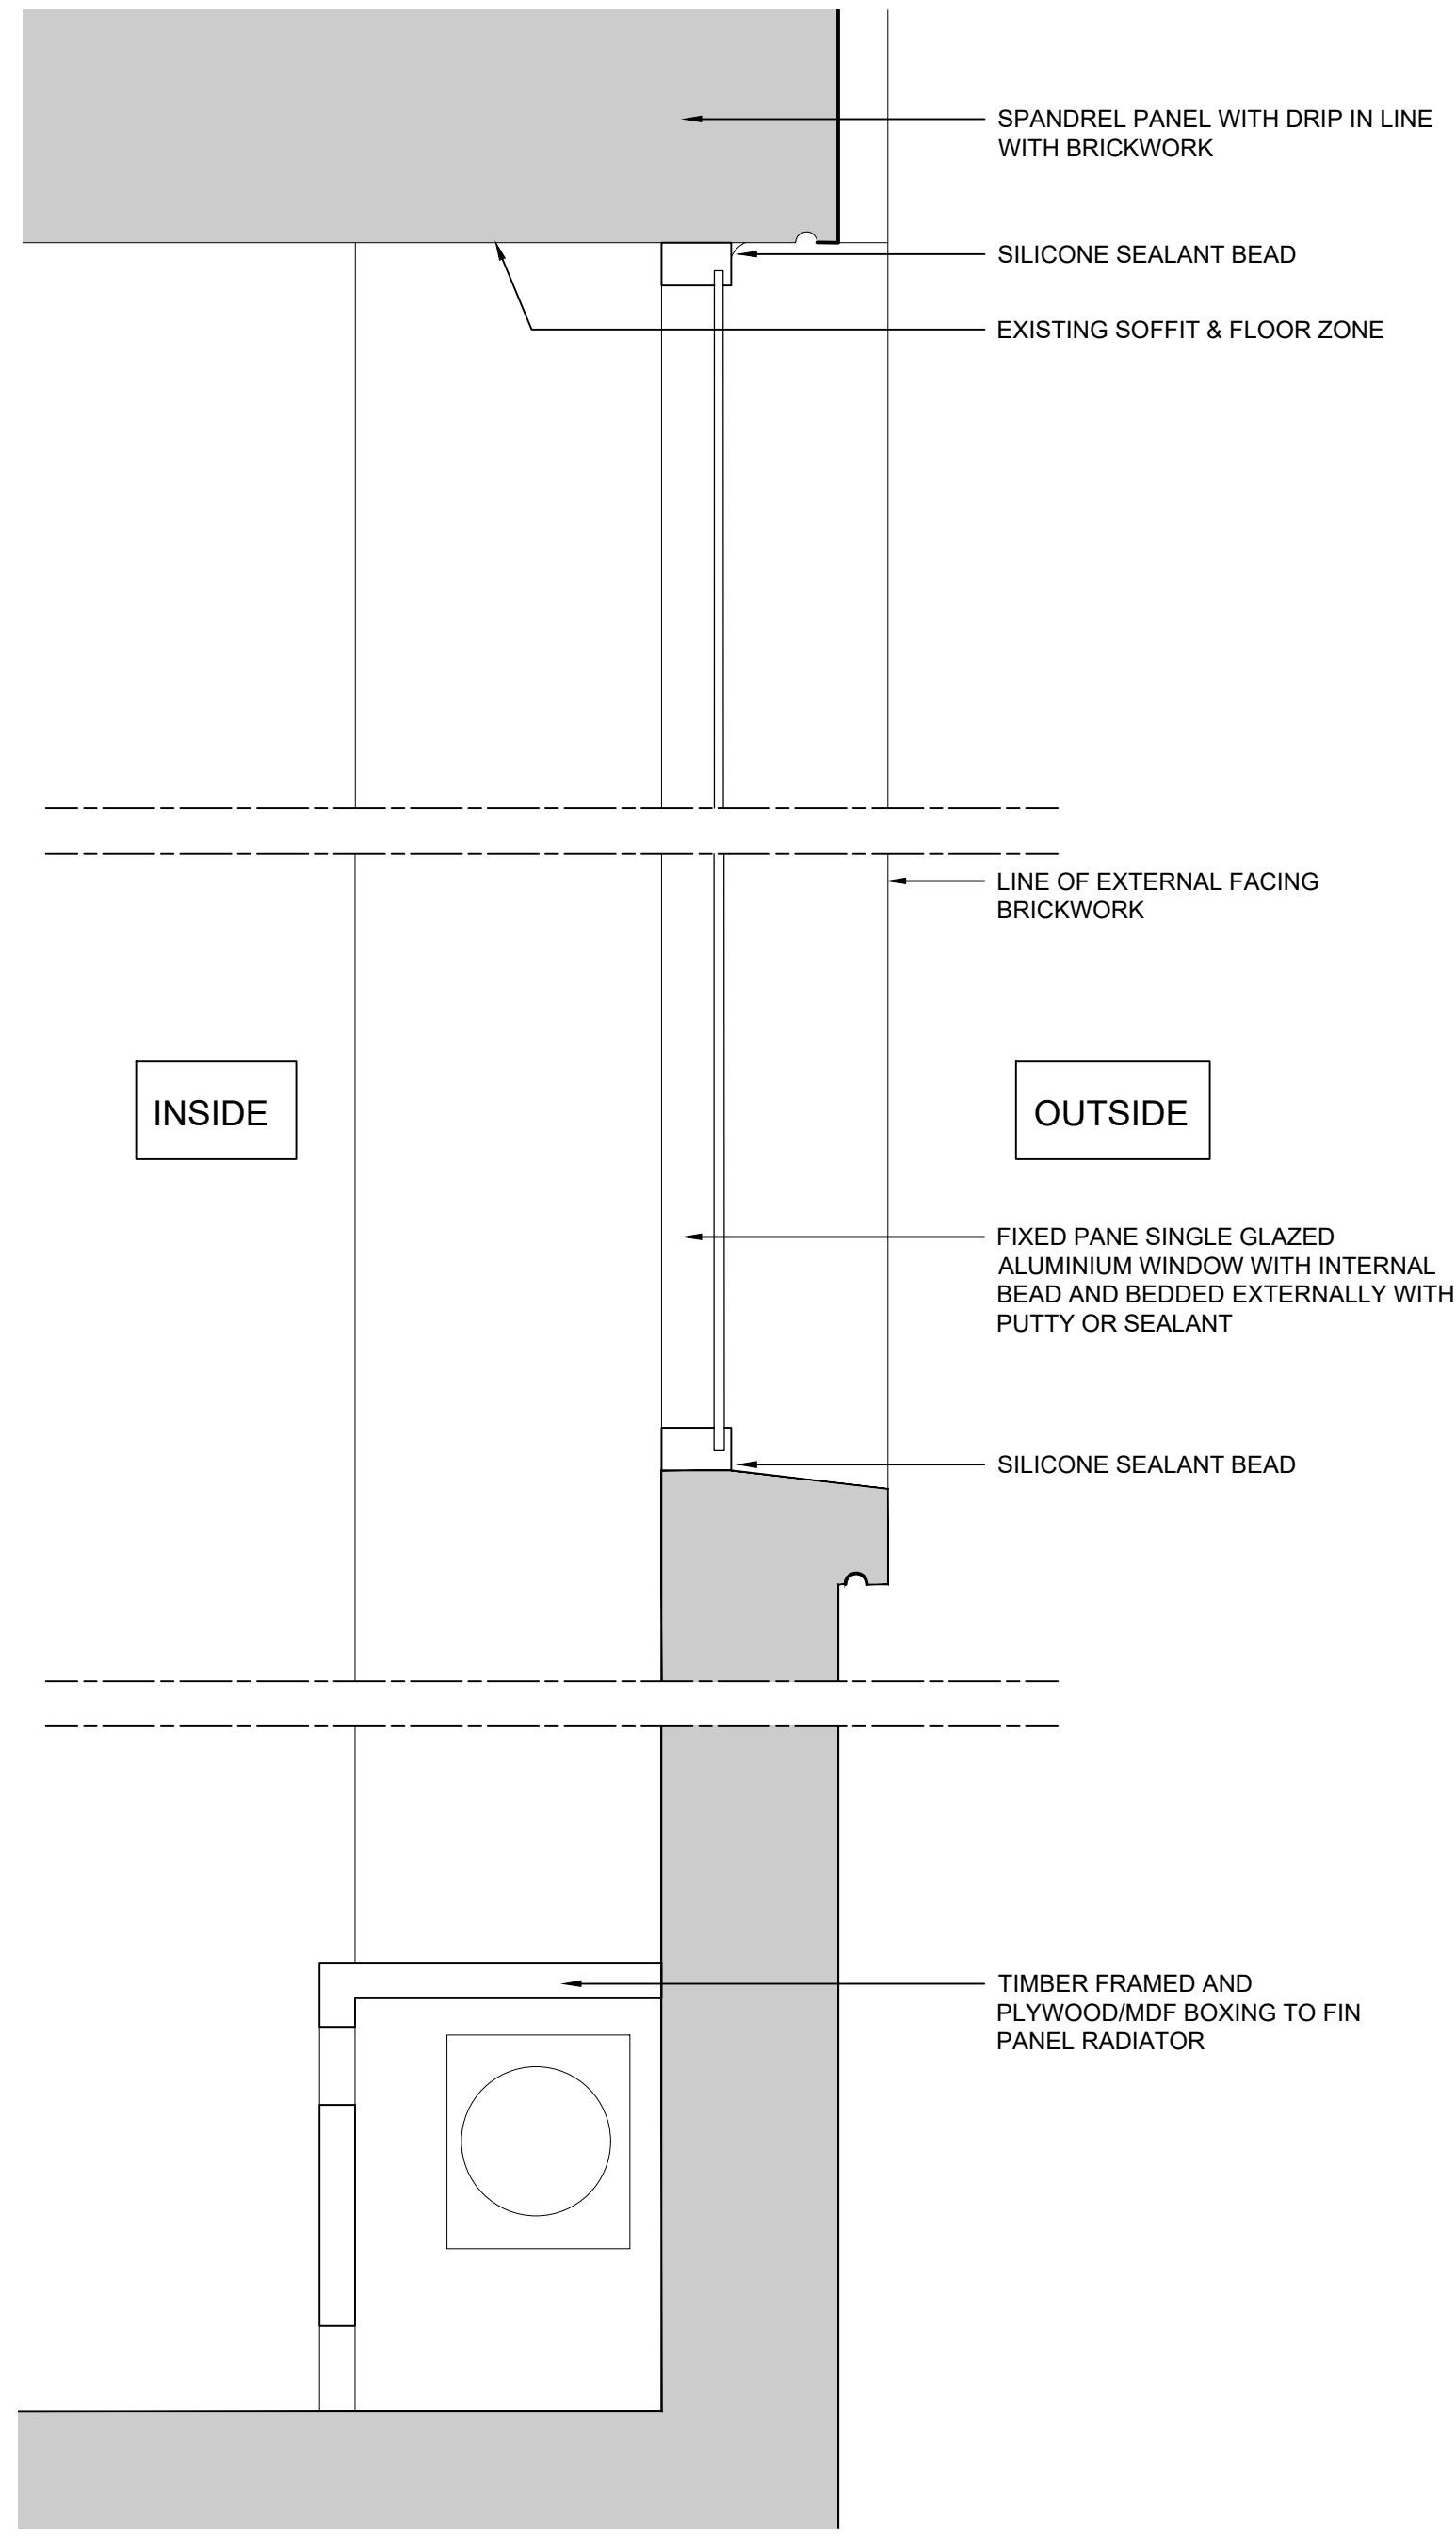


4 EXISTING ALUMINIUM WINDOW SECTION
1/5

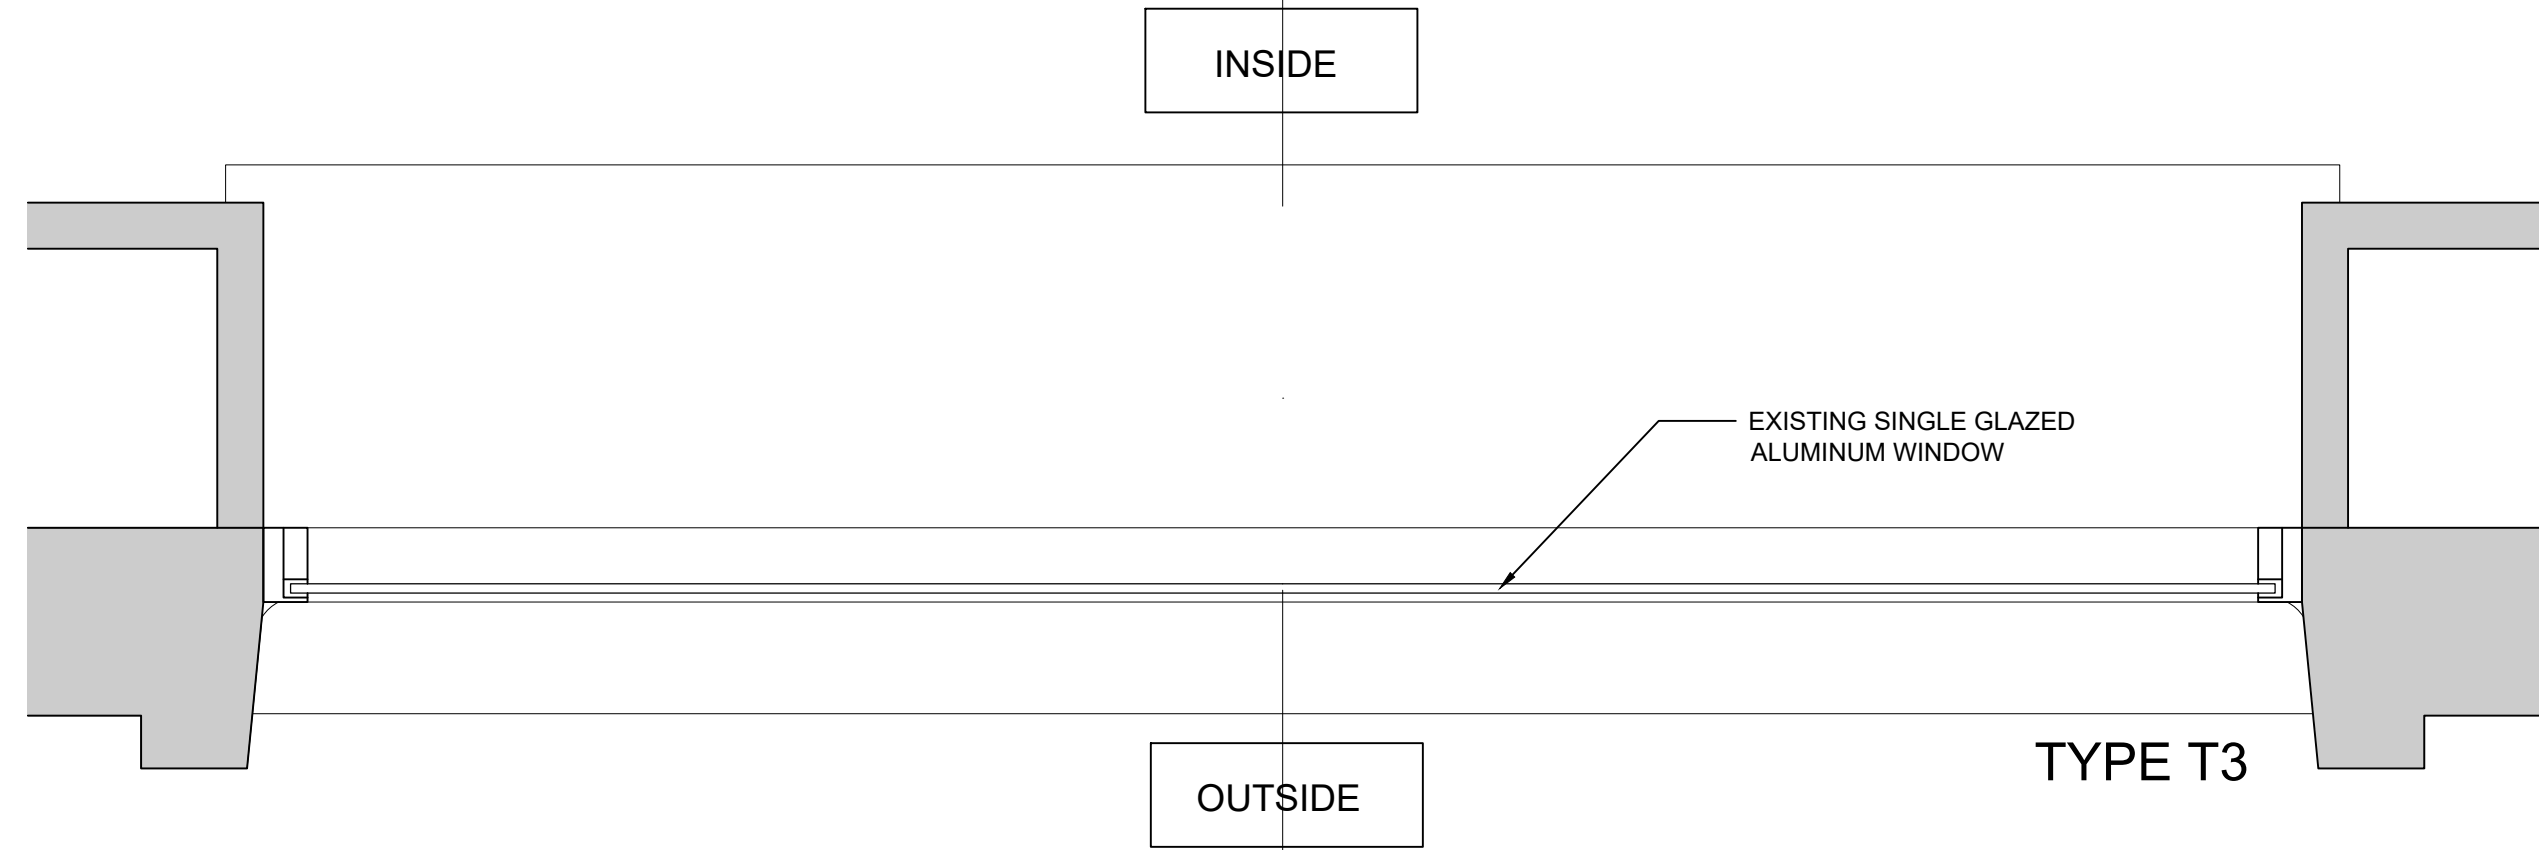

3 EXISTING ALUMINIUM WINDOW PLAN
1/5

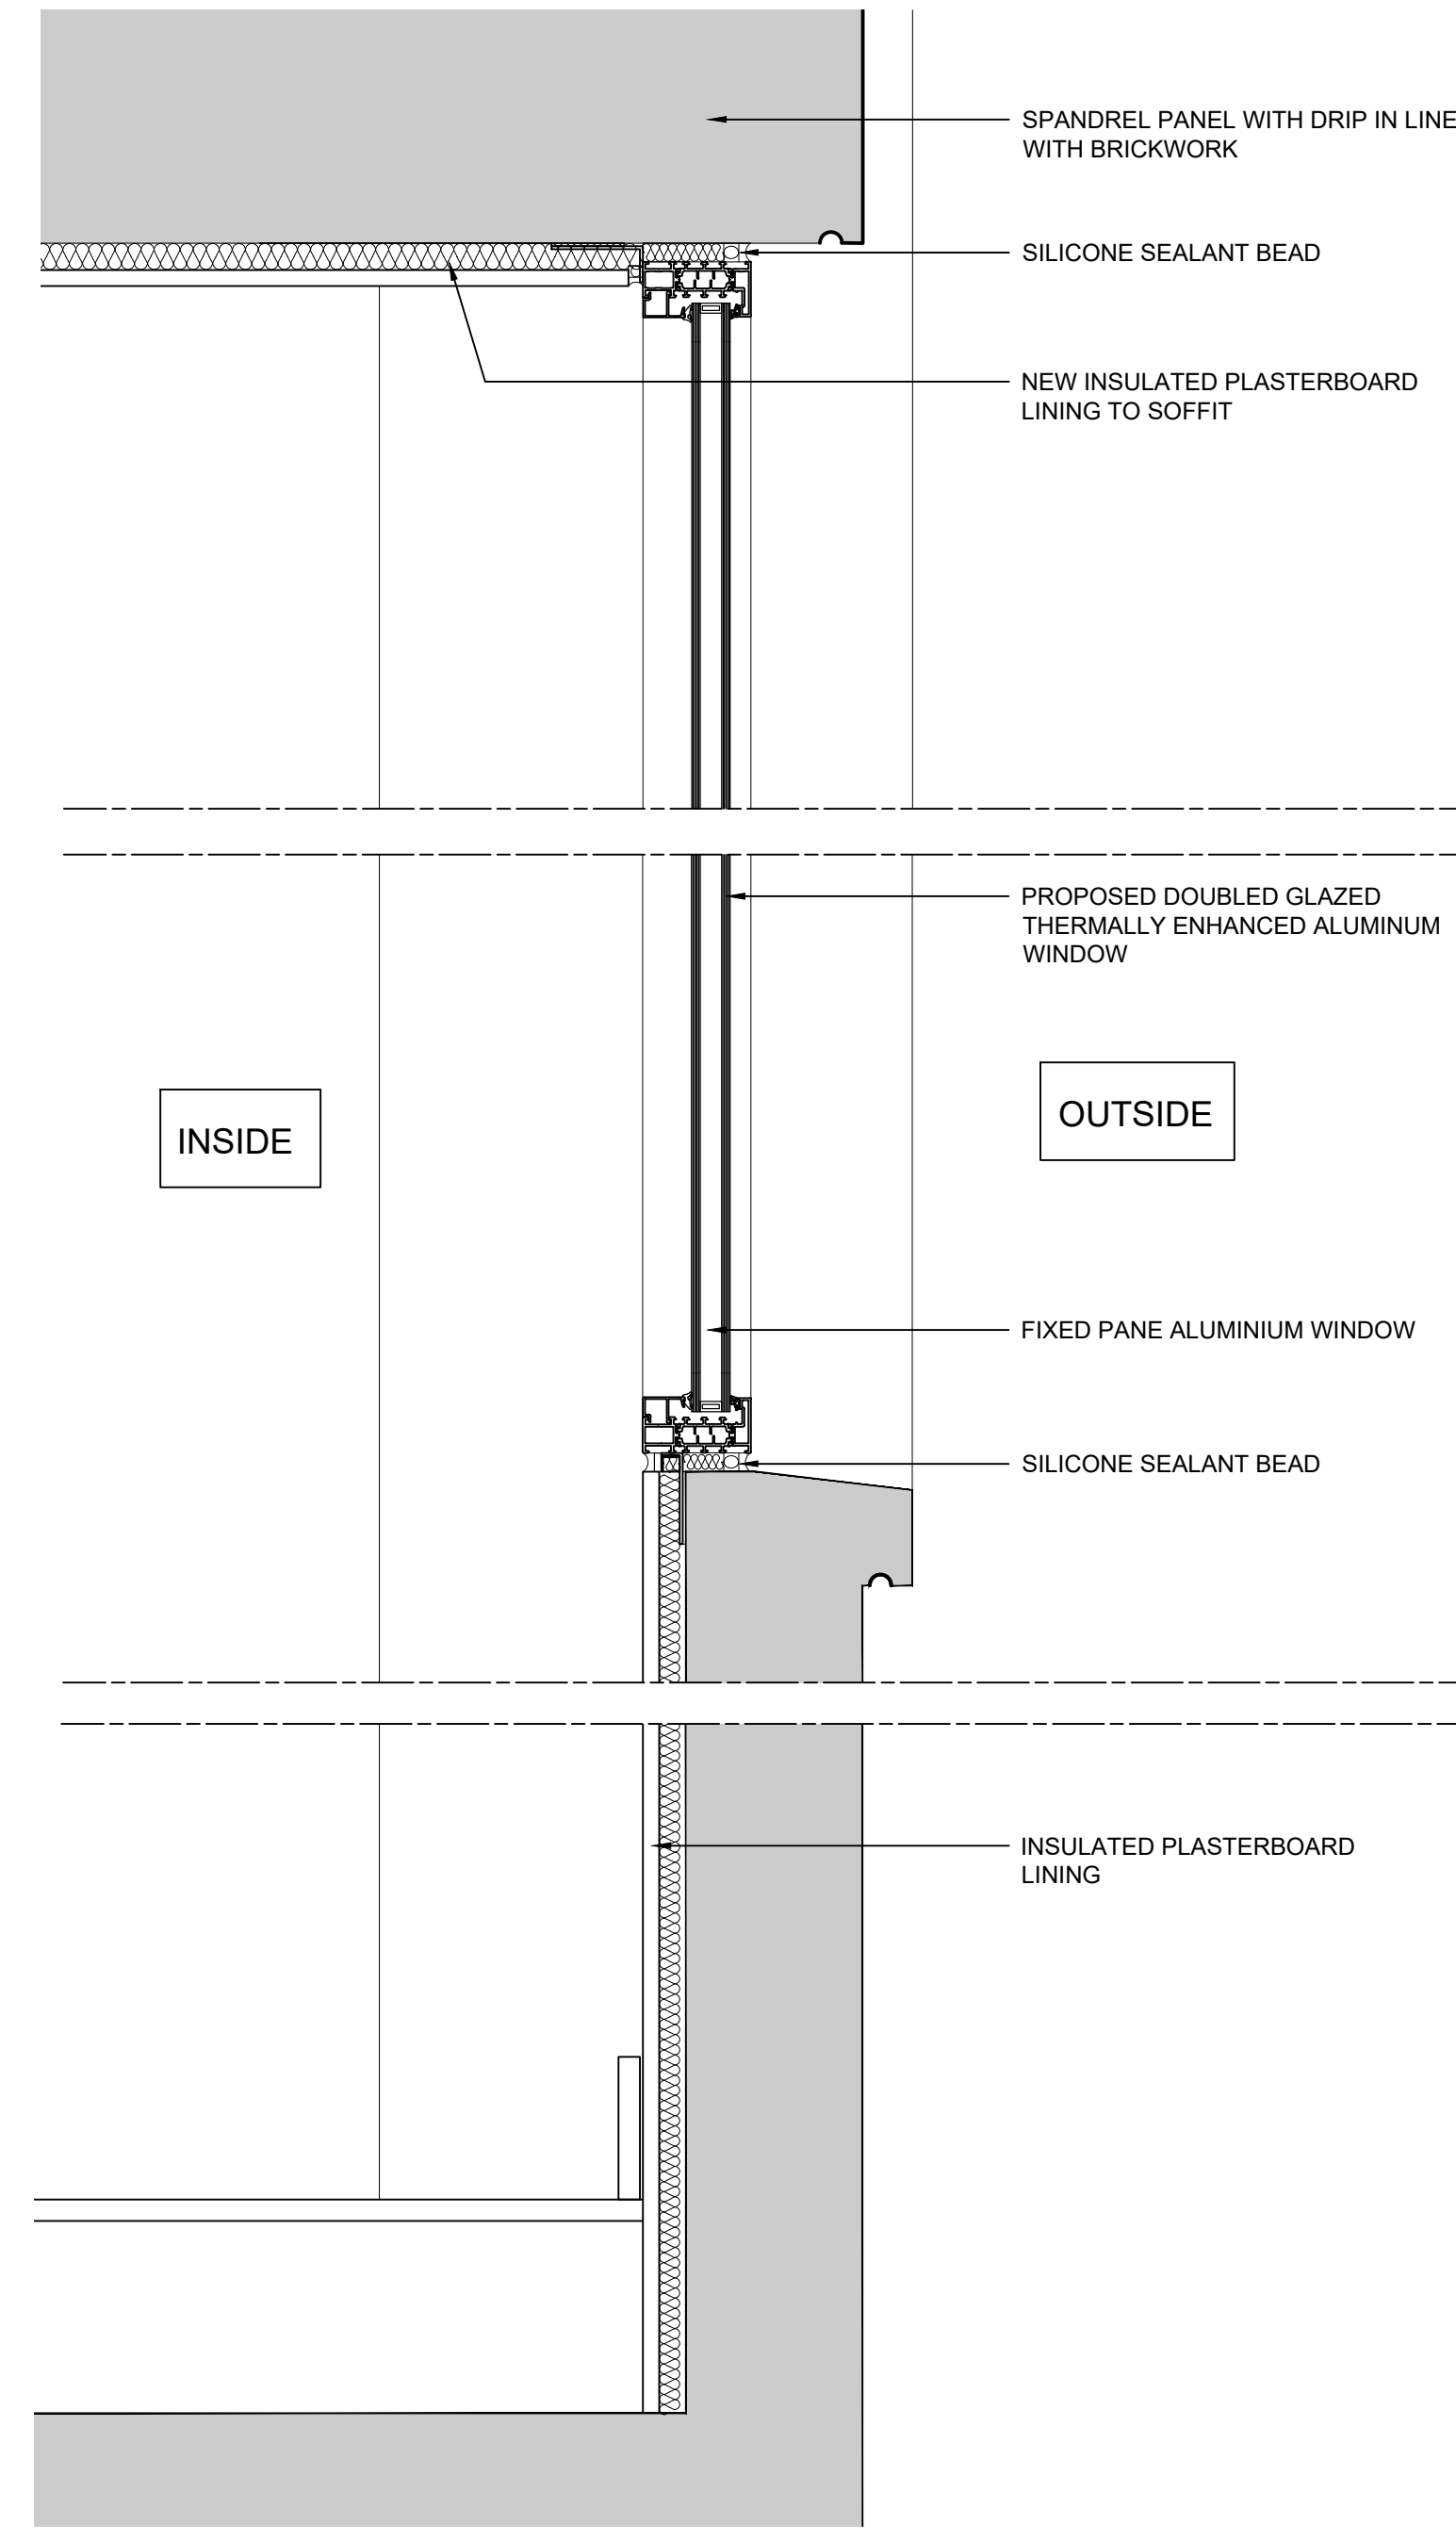

5 PROPOSED ALUMINIUM WINDOW SECTION
1/5

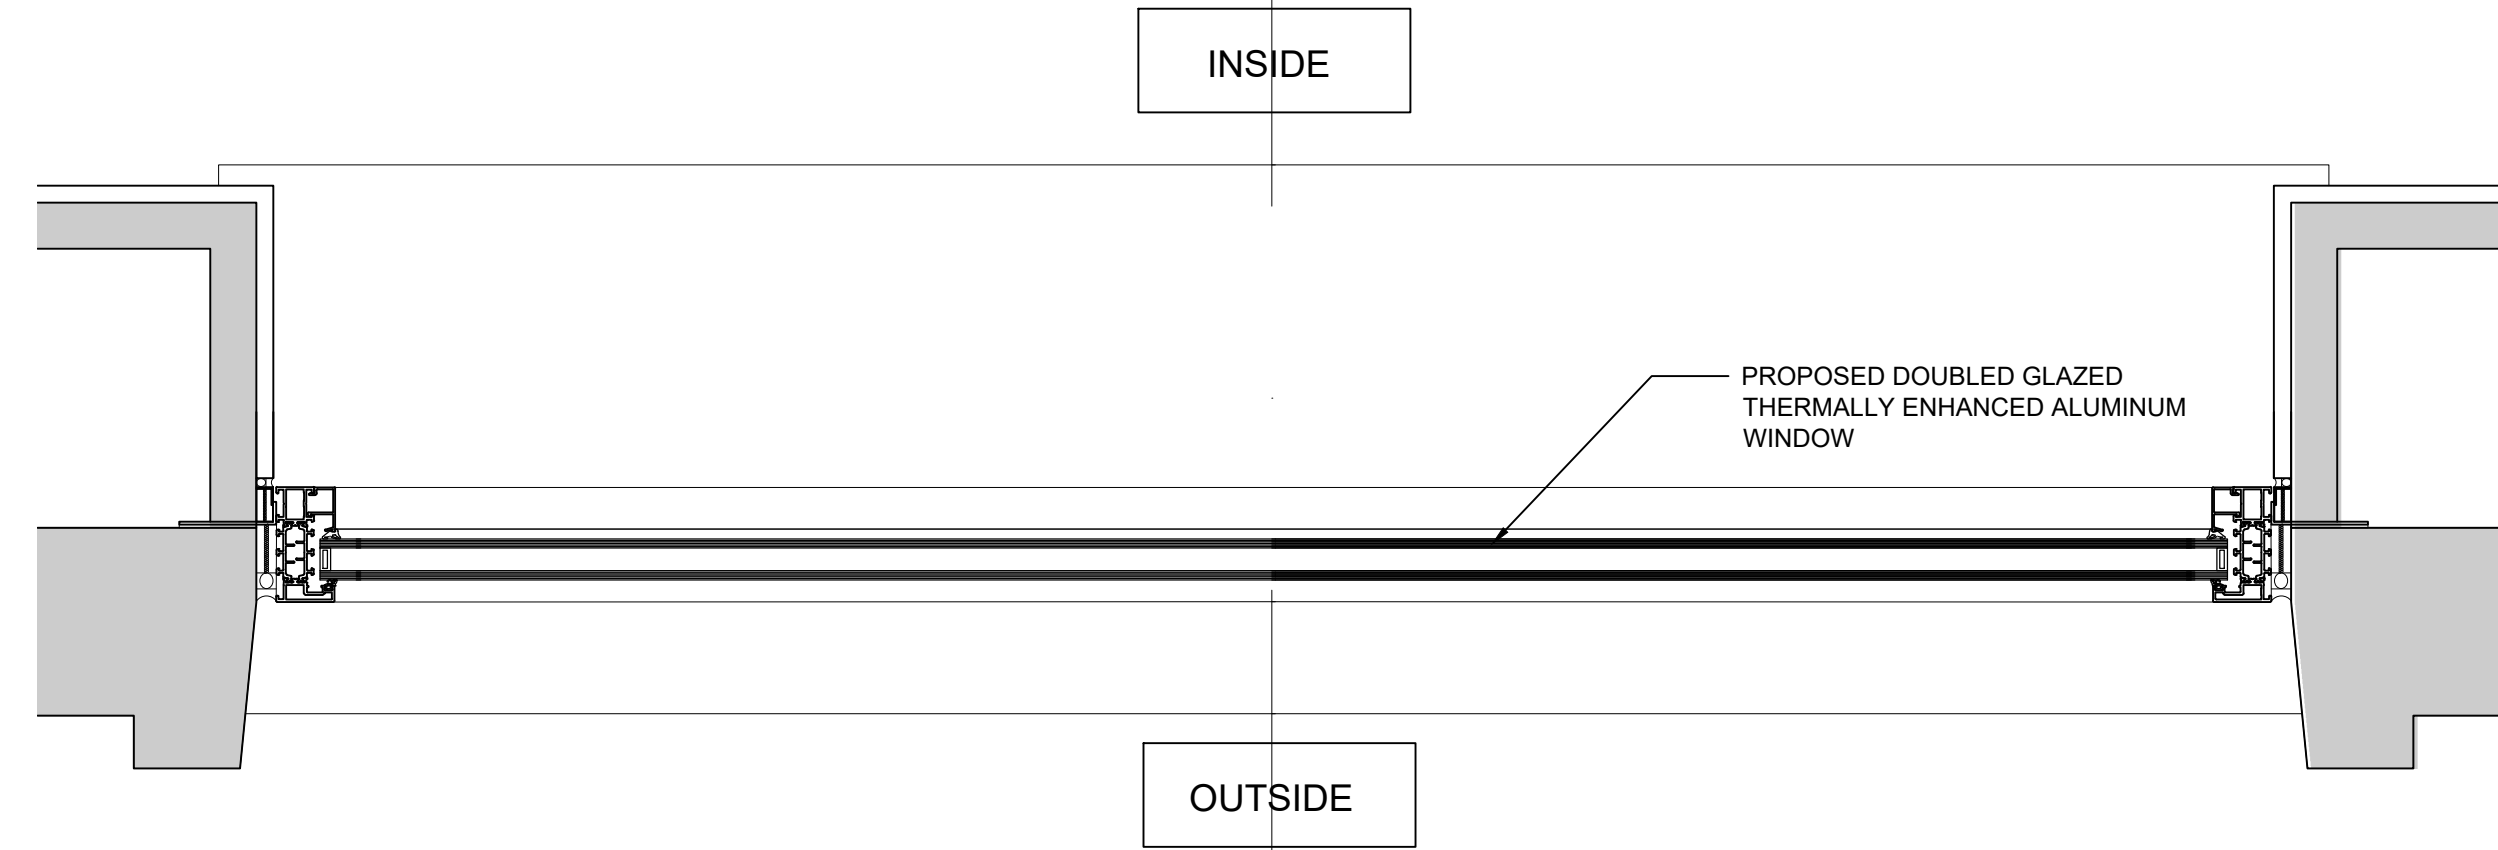

6 PROPOSED ALUMINIUM WINDOW PLAN
1/5

CLIENT
STRUCTURAL ENGINEER
SERVICES ENGINEER
CONSULTANT
KEY PLAN

NOTES:
DO NOT SCALE. FIGURED DIMENSIONS ONLY TO BE TAKEN FROM THIS DRAWING. CHECK DIMENSIONS ON SITE AND REPORT DISCREPANCIES TO THE ARCHITECT.
THIS DRAWING IS PROTECTED BY COPYRIGHT.
ALL AREAS HAVE BEEN MEASURED FROM CURRENT DRAWINGS. THEY MAY VARY BECAUSE OF (EG) SURVEY, DESIGN DEVELOPMENT, CONSTRUCTION TOLERANCES, STATUTORY REQUIREMENTS OR RE-DEFINITION OF THE AREAS TO BE MEASURED.

Rev.	Date	Comment	Drawn	Checked
P1	01.12.21	Issue for planning application	AJH	DB

Issue Purpose
PLANNING

tp bennett

One America Street London SE1 0NE | +44 (0)20 2408 2000 | www.tpennett.com

Project
UK House
162-164 Oxford Street
London, W1 1NN


Drawing Title
Levels 1-5 Window Type T3
Existing and Proposed
Aluminium Window Details

Drawn	Date	Scale	Alt. Ref.
AJH	29.11.21	@ A1 1:5	File

tp bennett Project No. Drawing Number Rev
UKH-TPB-DR-AR-61039 P1

EXISTING


PROPOSED

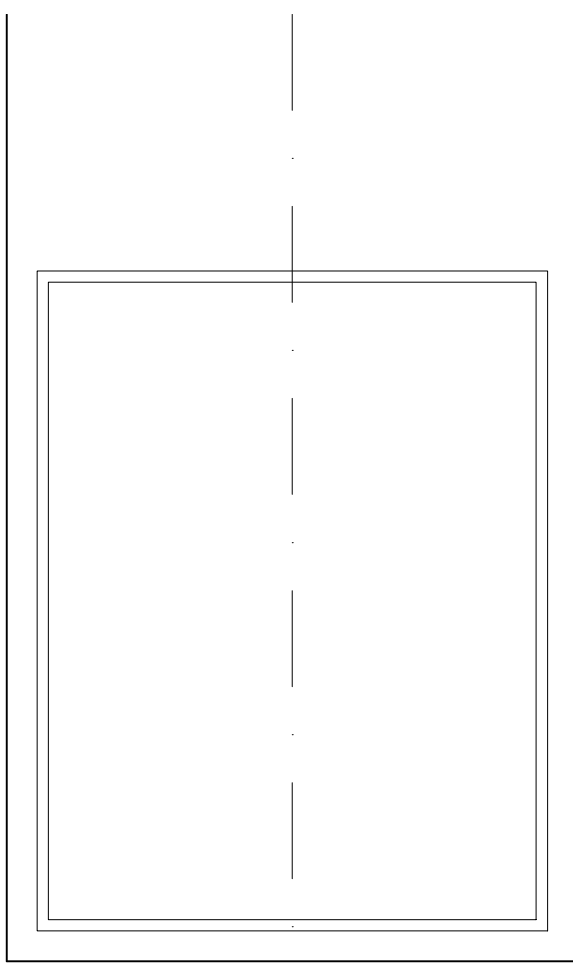


1 WINDOW ELEVATION
1:20




2 PHOTO FROM ALUMINIUM WINDOW
NTS

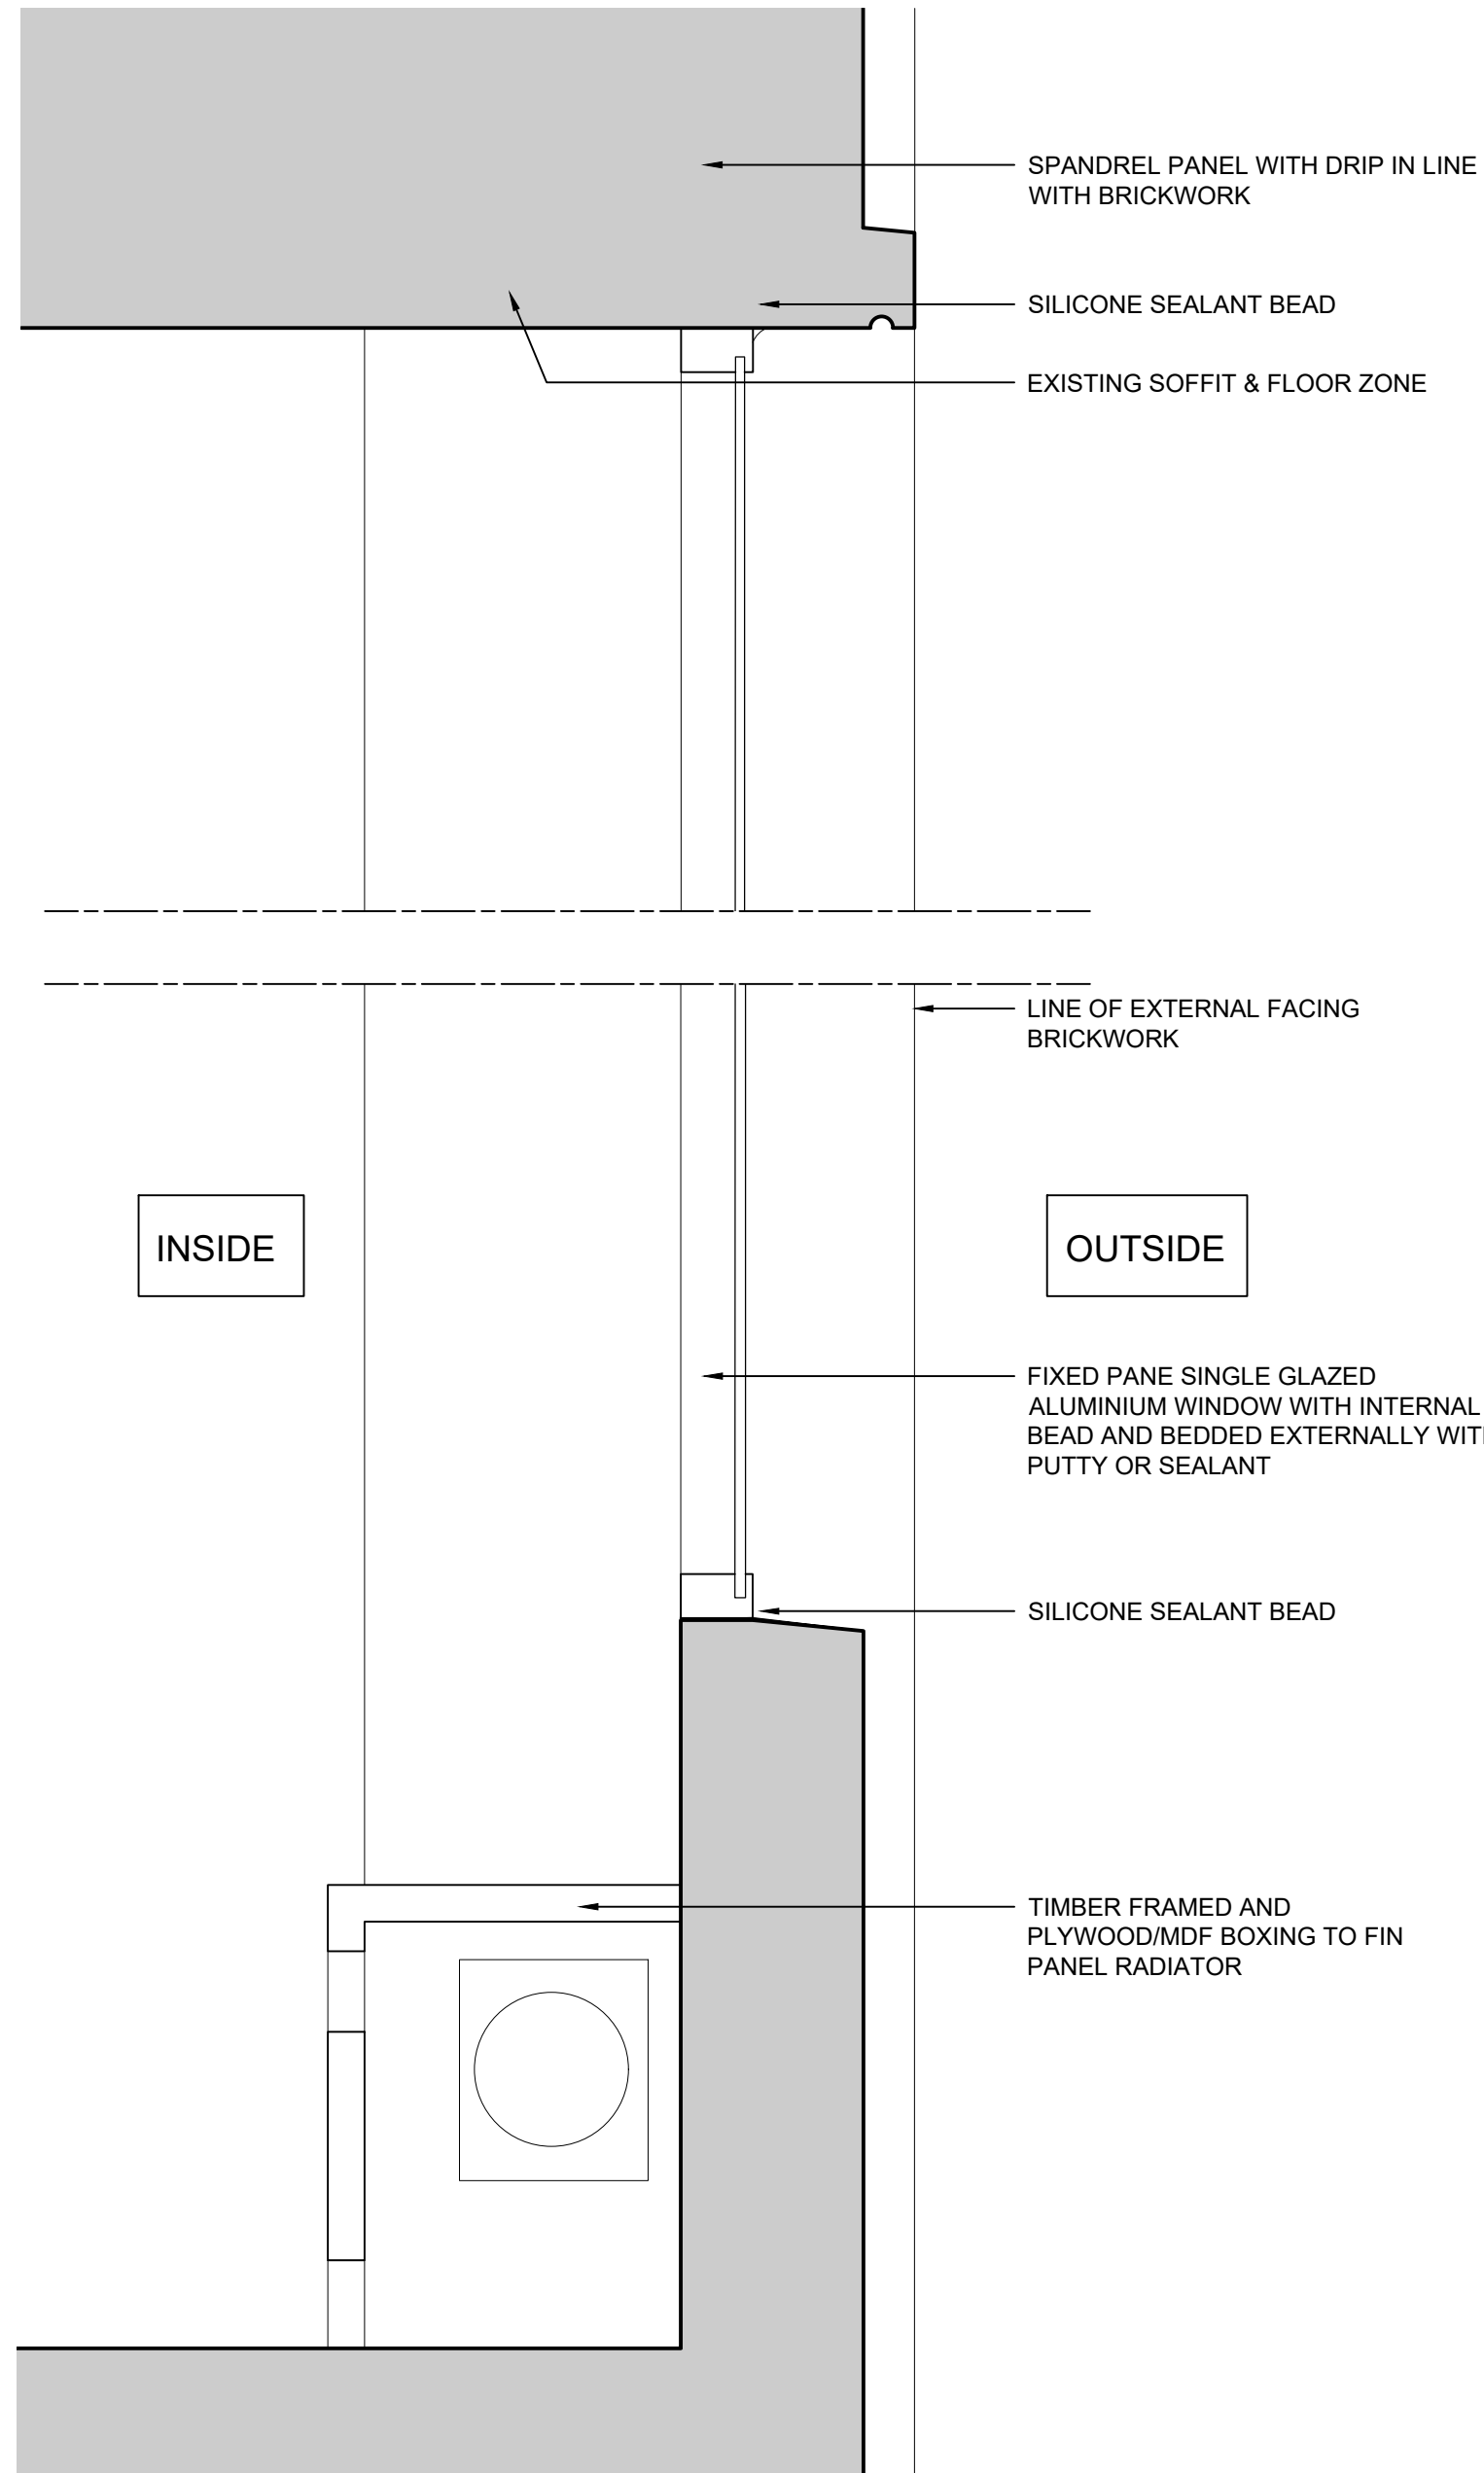


4 EXISTING ALUMINIUM WINDOW SECTION
1:5

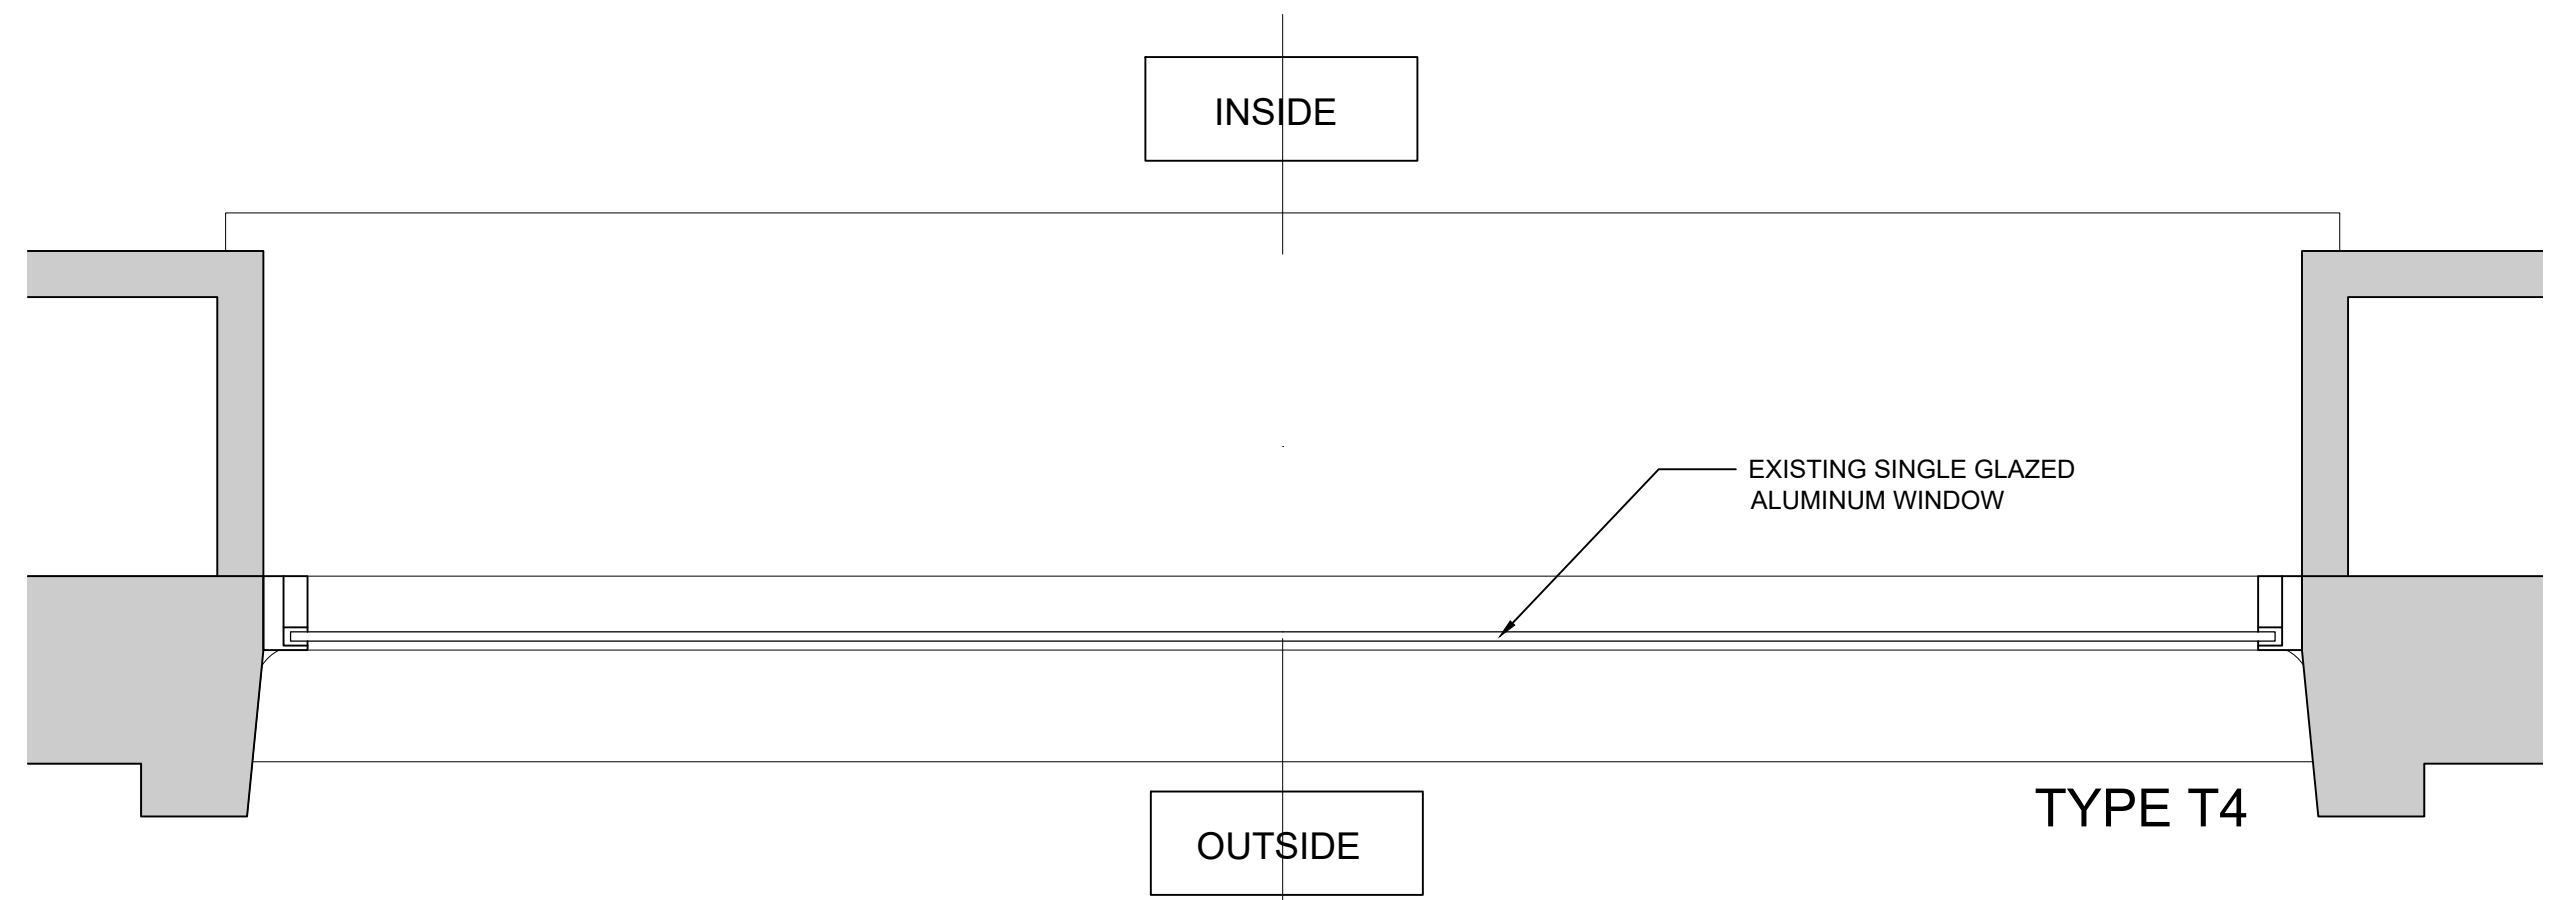

3 EXISTING ALUMINIUM WINDOW PLAN
1:5

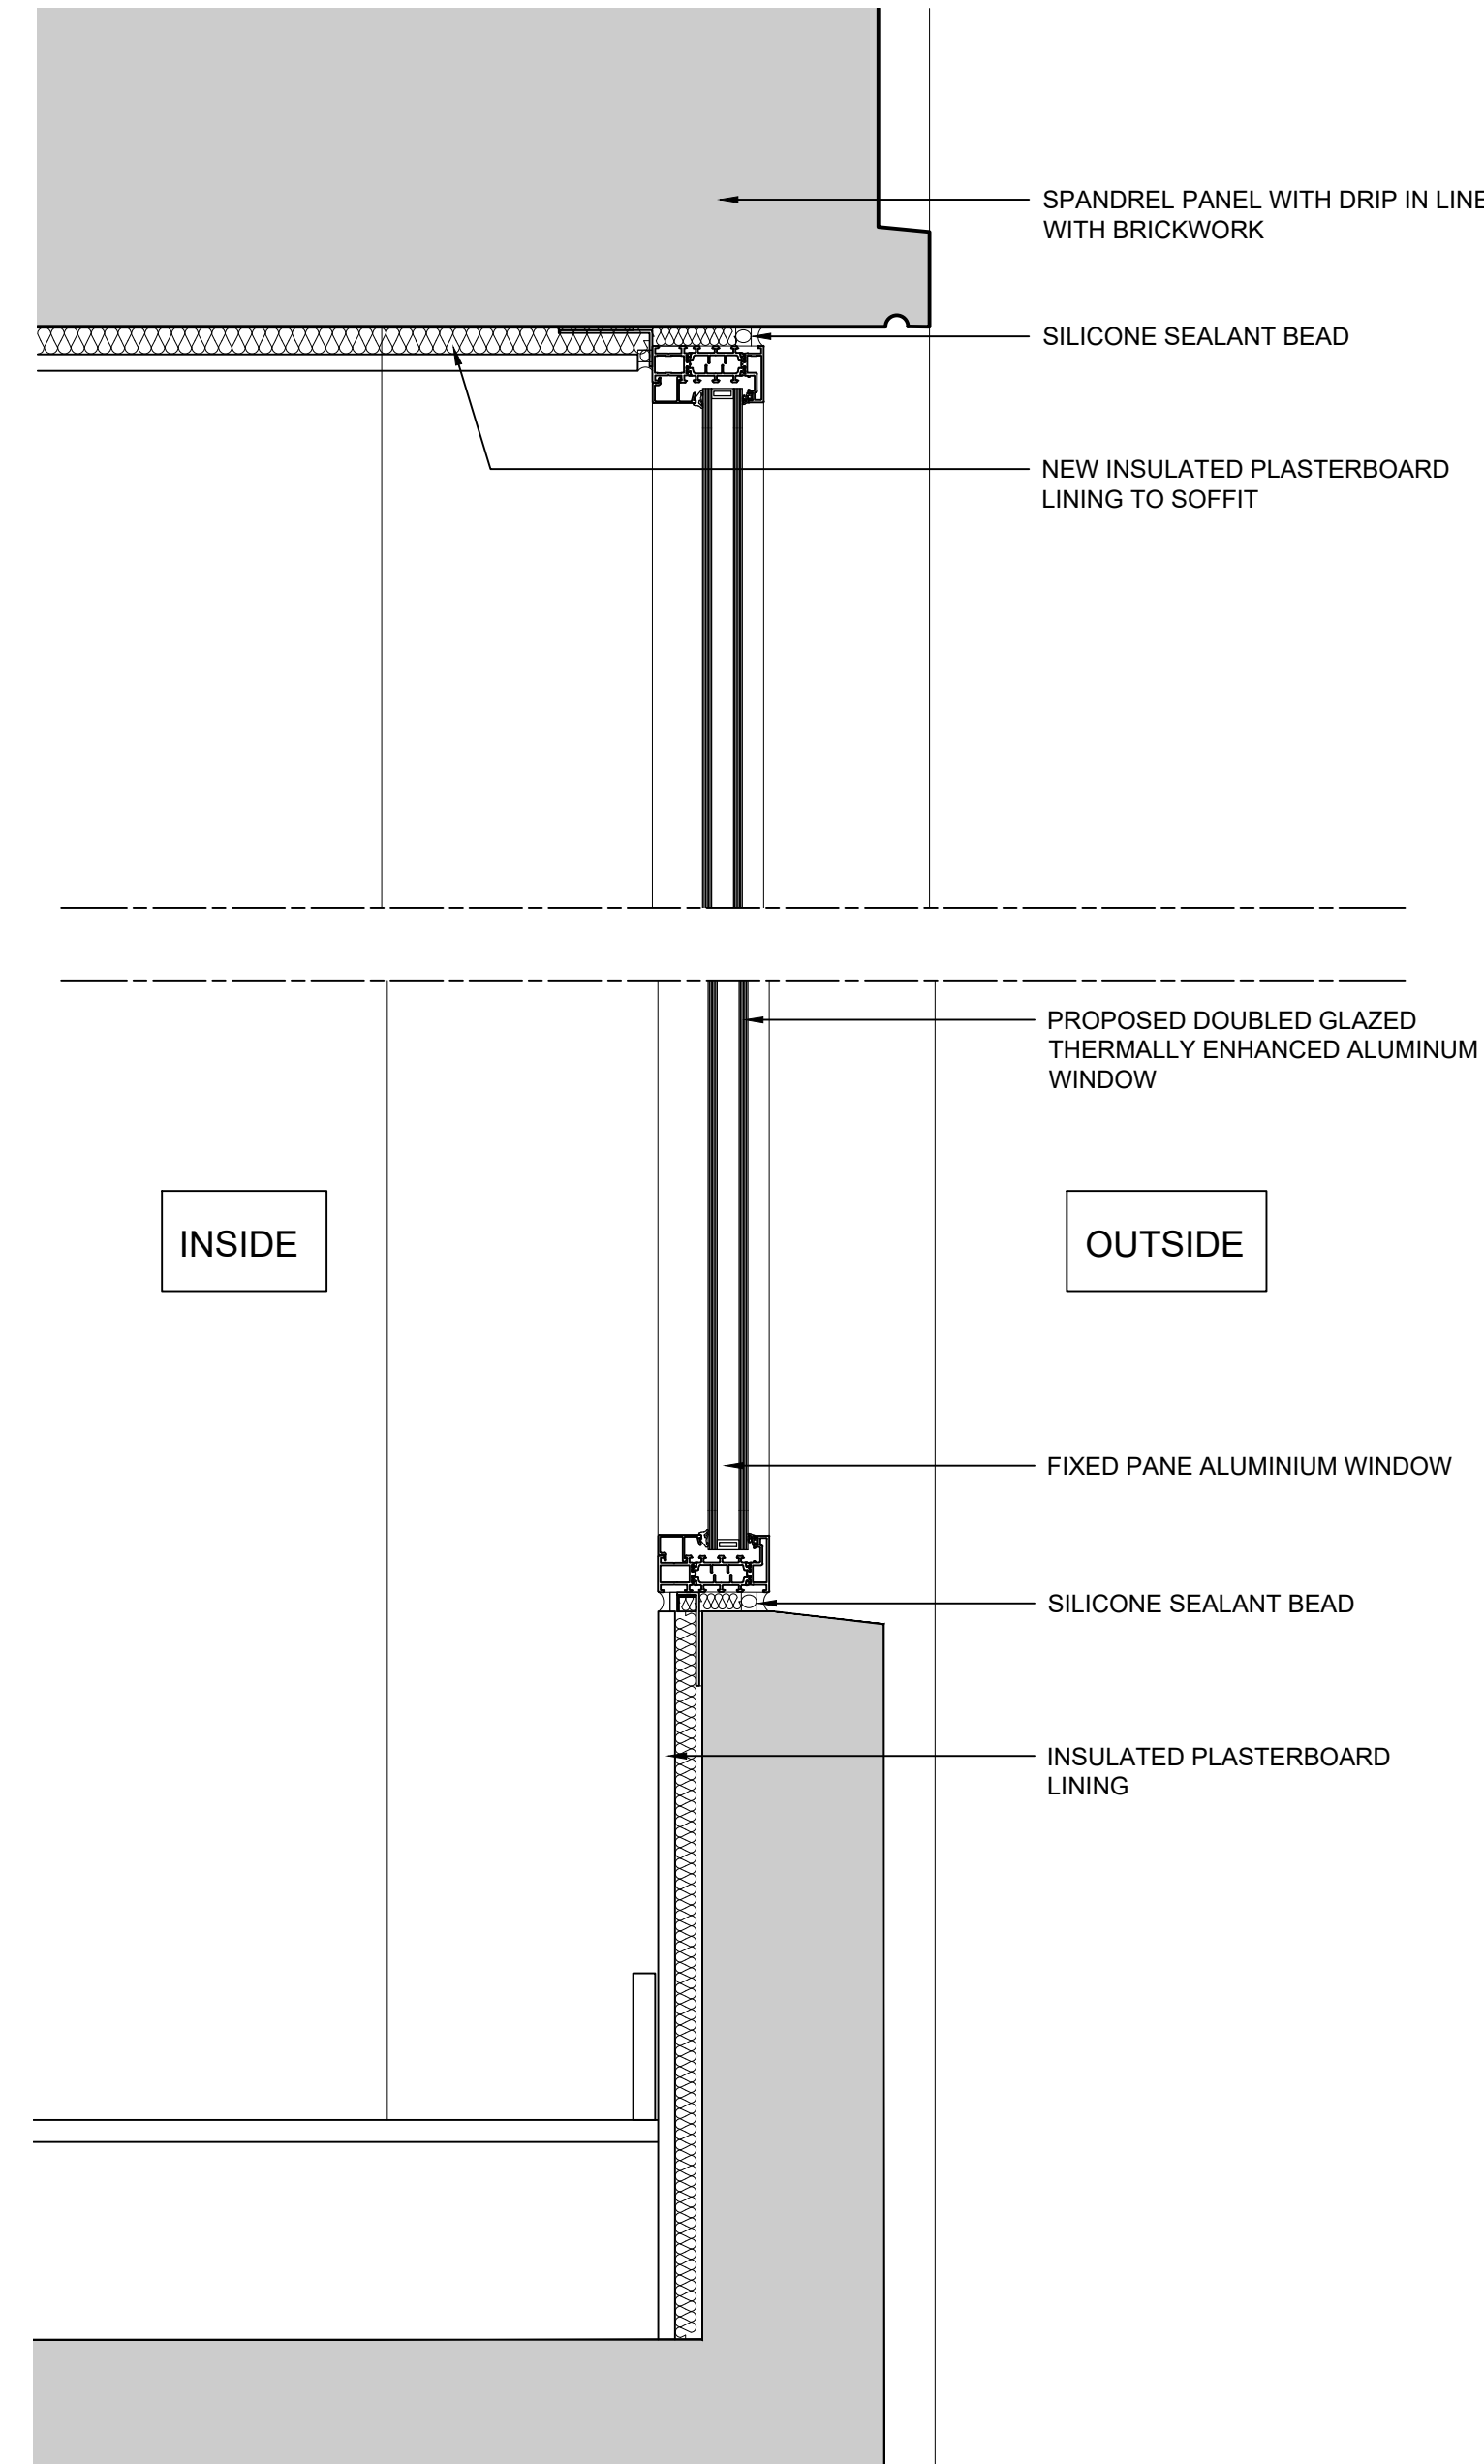

5 PROPOSED ALUMINIUM WINDOW SECTION
1:5

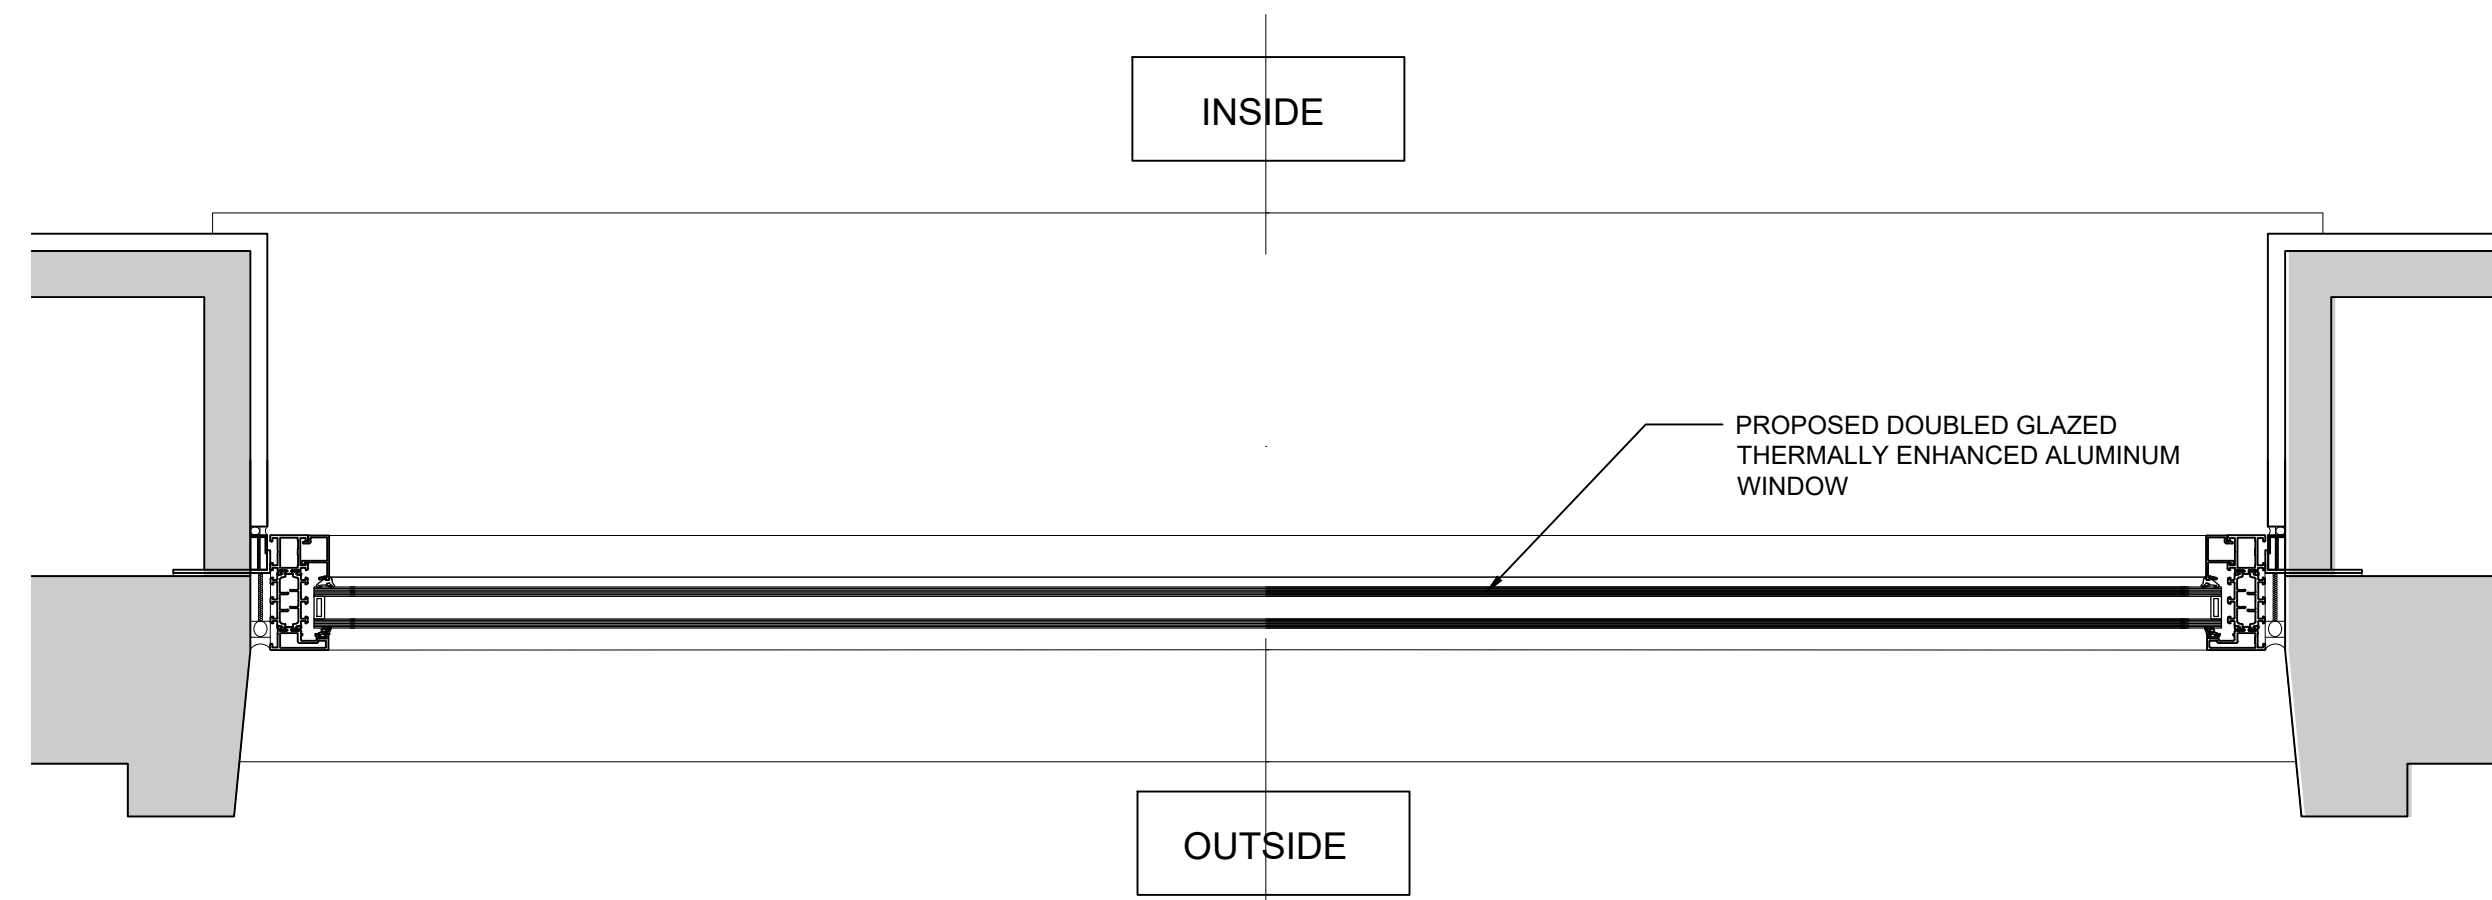

6 PROPOSED ALUMINIUM WINDOW PLAN
1:5

CLIENT

STRUCTURAL ENGINEER

SERVICES ENGINEER

CONSULTANT

KEY PLAN

NOTES:

DO NOT SCALE. FIGURED DIMENSIONS ONLY TO BE TAKEN FROM THIS DRAWING. CHECK DIMENSIONS ON SITE AND REPORT DISCREPANCIES TO THE ARCHITECT.

THIS DRAWING IS PROTECTED BY COPYRIGHT.

ALL AREAS HAVE BEEN MEASURED FROM CURRENT DRAWINGS. THEY MAY VARY BECAUSE OF (EG) SURVEY, DESIGN DEVELOPMENT, CONSTRUCTION TOLERANCES, STATUTORY REQUIREMENTS OR RE-DEFINITION OF THE AREAS TO BE MEASURED.

Rev.	Date	Comment	AJH	DB
P1	01.12.21	Issue for planning application		

Issue Purpose
PLANNING

tp bennett

One America Street London SE1 0NE | +44 (0)20 2408 2000 | www.tpennett.com

Project
UK House
162-164 Oxford Street
London, W1 1NN

Drawing Title
Levels 1-5 Window Type T4
Existing and Proposed
Aluminium Window Details

Drawn	Date	Scale	Alt. Ref.
MU	02.09.21	@ A1 1:5	File

tp bennett Project No. Drawing Number Rev
UKH-TPB-DR-AR-61040 P1